



Figured dimensions only are to be taken from this drawing. All dimensions are to be checked on site before any work is put in hand.  
 If in doubt, ask.  
 Any discrepancies to be highlighted to SHH prior to procurement and in good time.  
 Copyright © Spence Harris Hogan Limited 2023  
 Registered in England & Wales. Registered No. 261 0615  
 SHH is the trading name of Spence Harris Hogan Limited


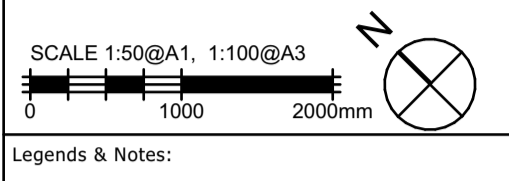


Legends & Notes:  
 --- Denotes line of Permitted Development Technical Guidance constraints (see SHH document 'Permitted Development Compliance Document' for details)

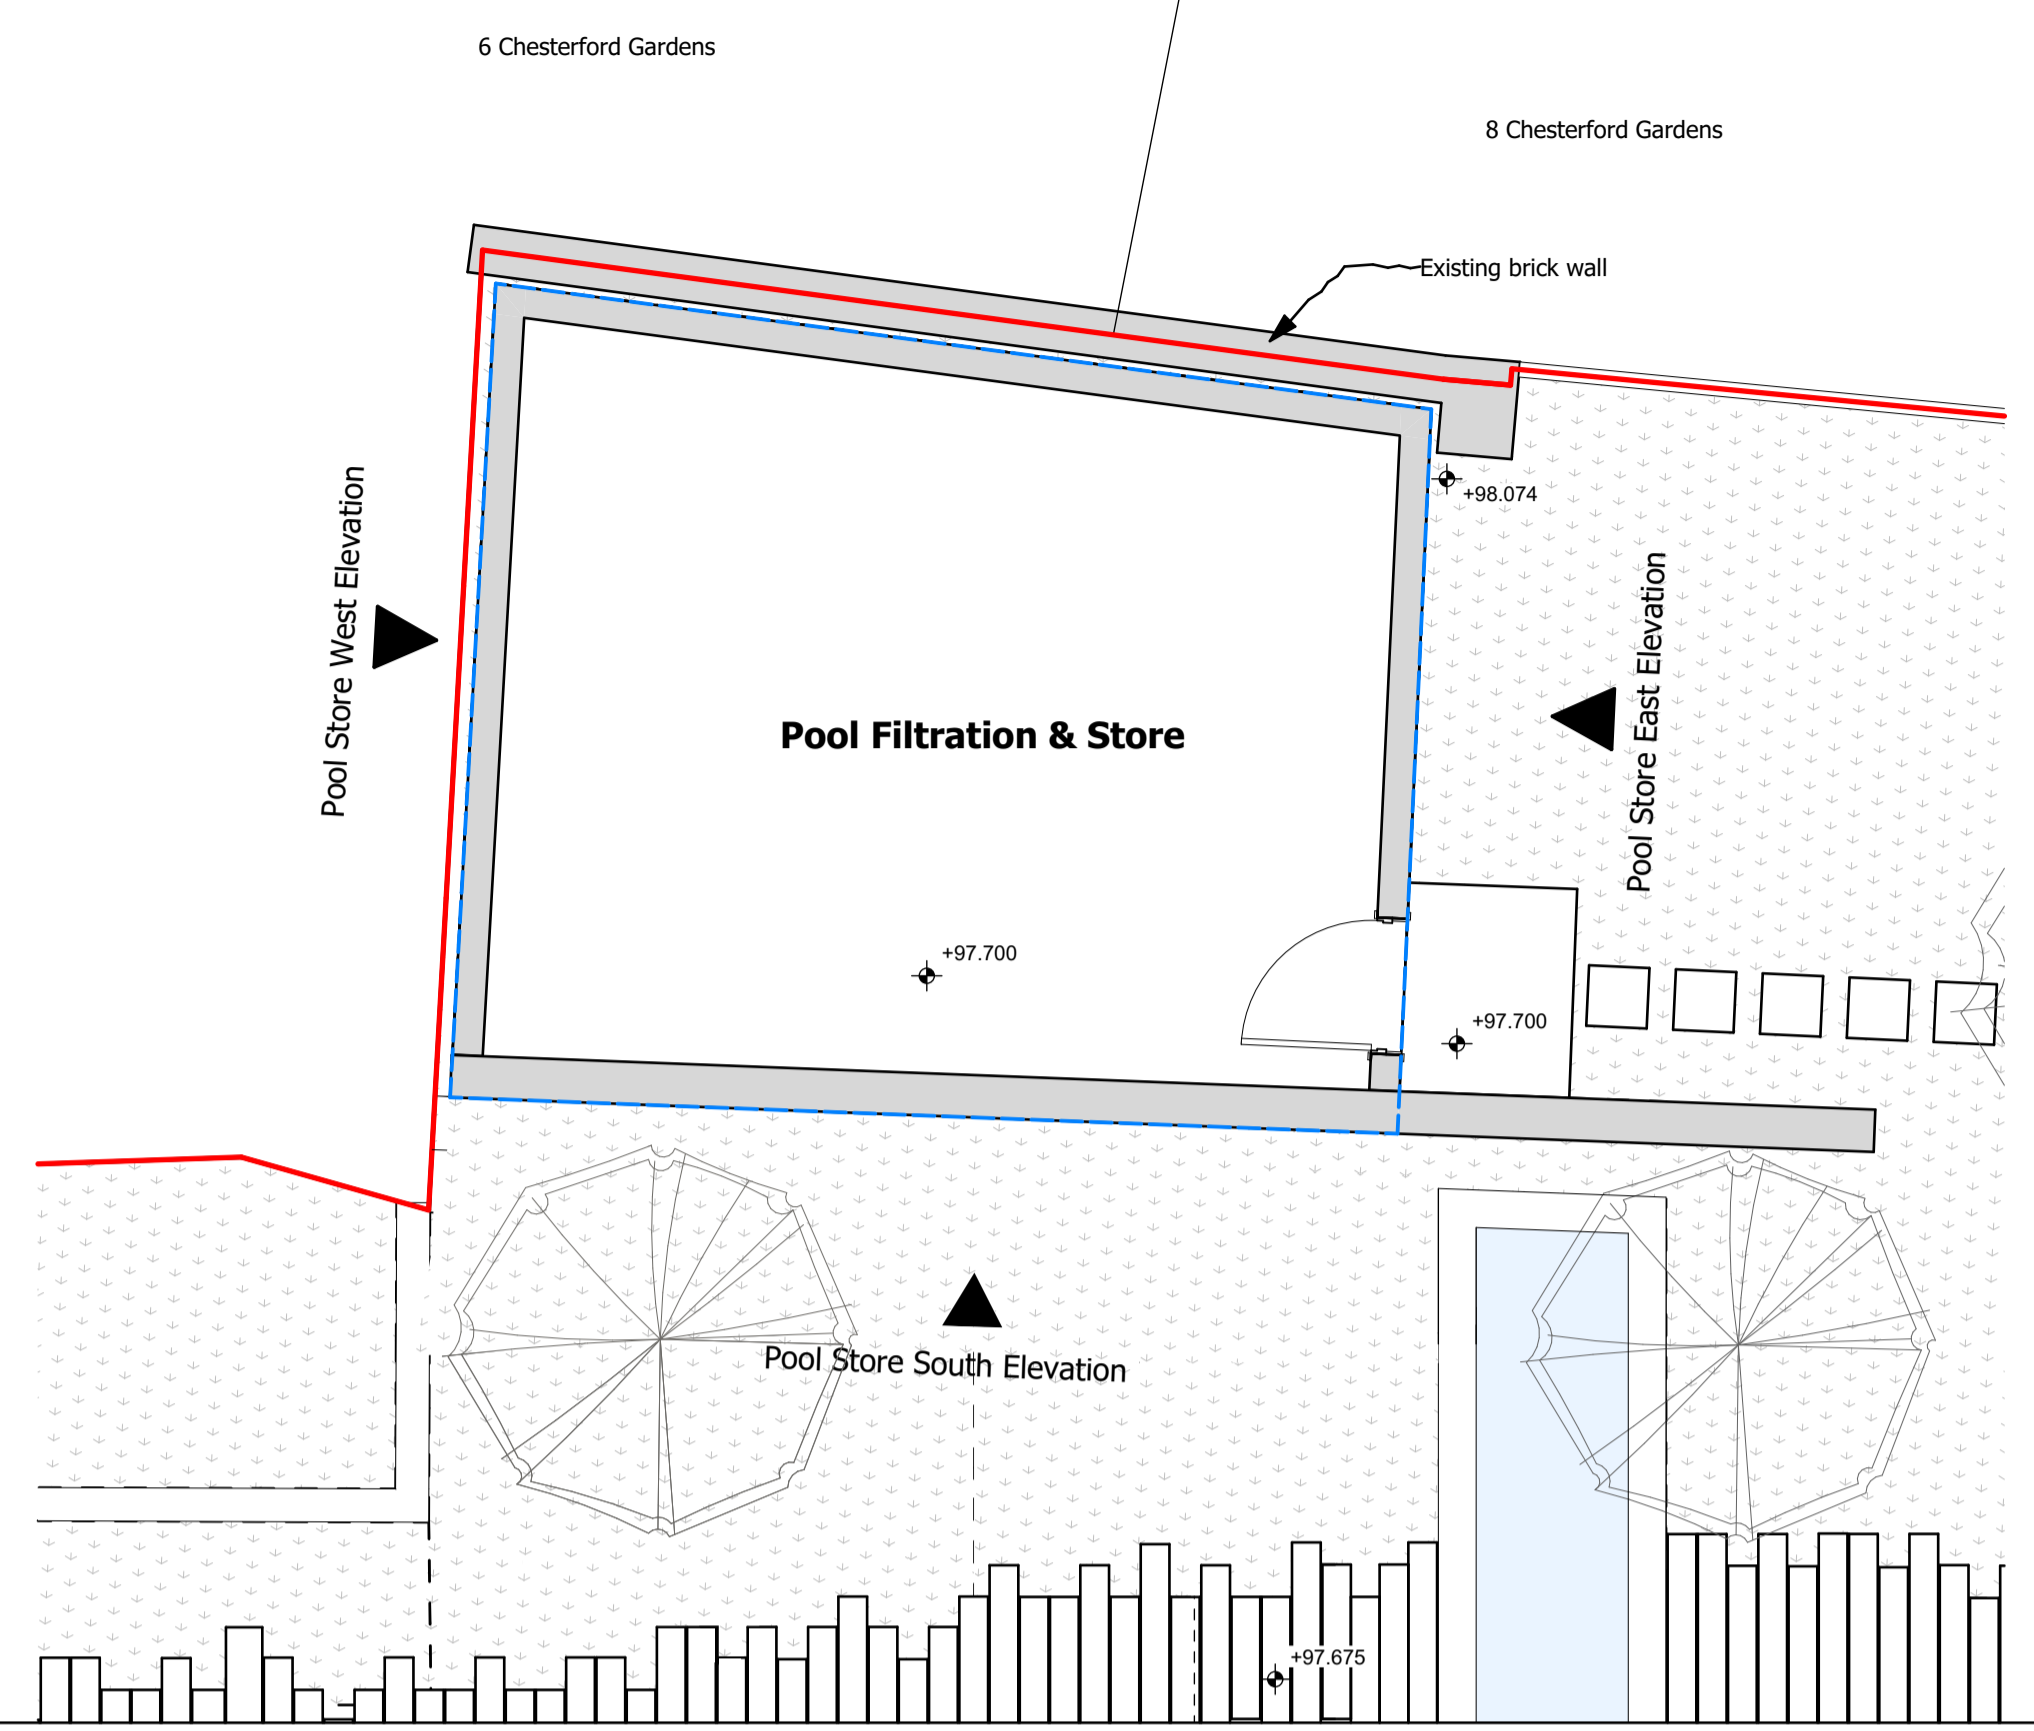


**1** SCALE 1:50 @ A1, 1:100 @ A3  
**Pool Filtration & Store - Ground Floor Plan**

**2** SCALE 1:50 @ A1, 1:100 @ A3  
**Pool Filtration & Store - Roof Plan**

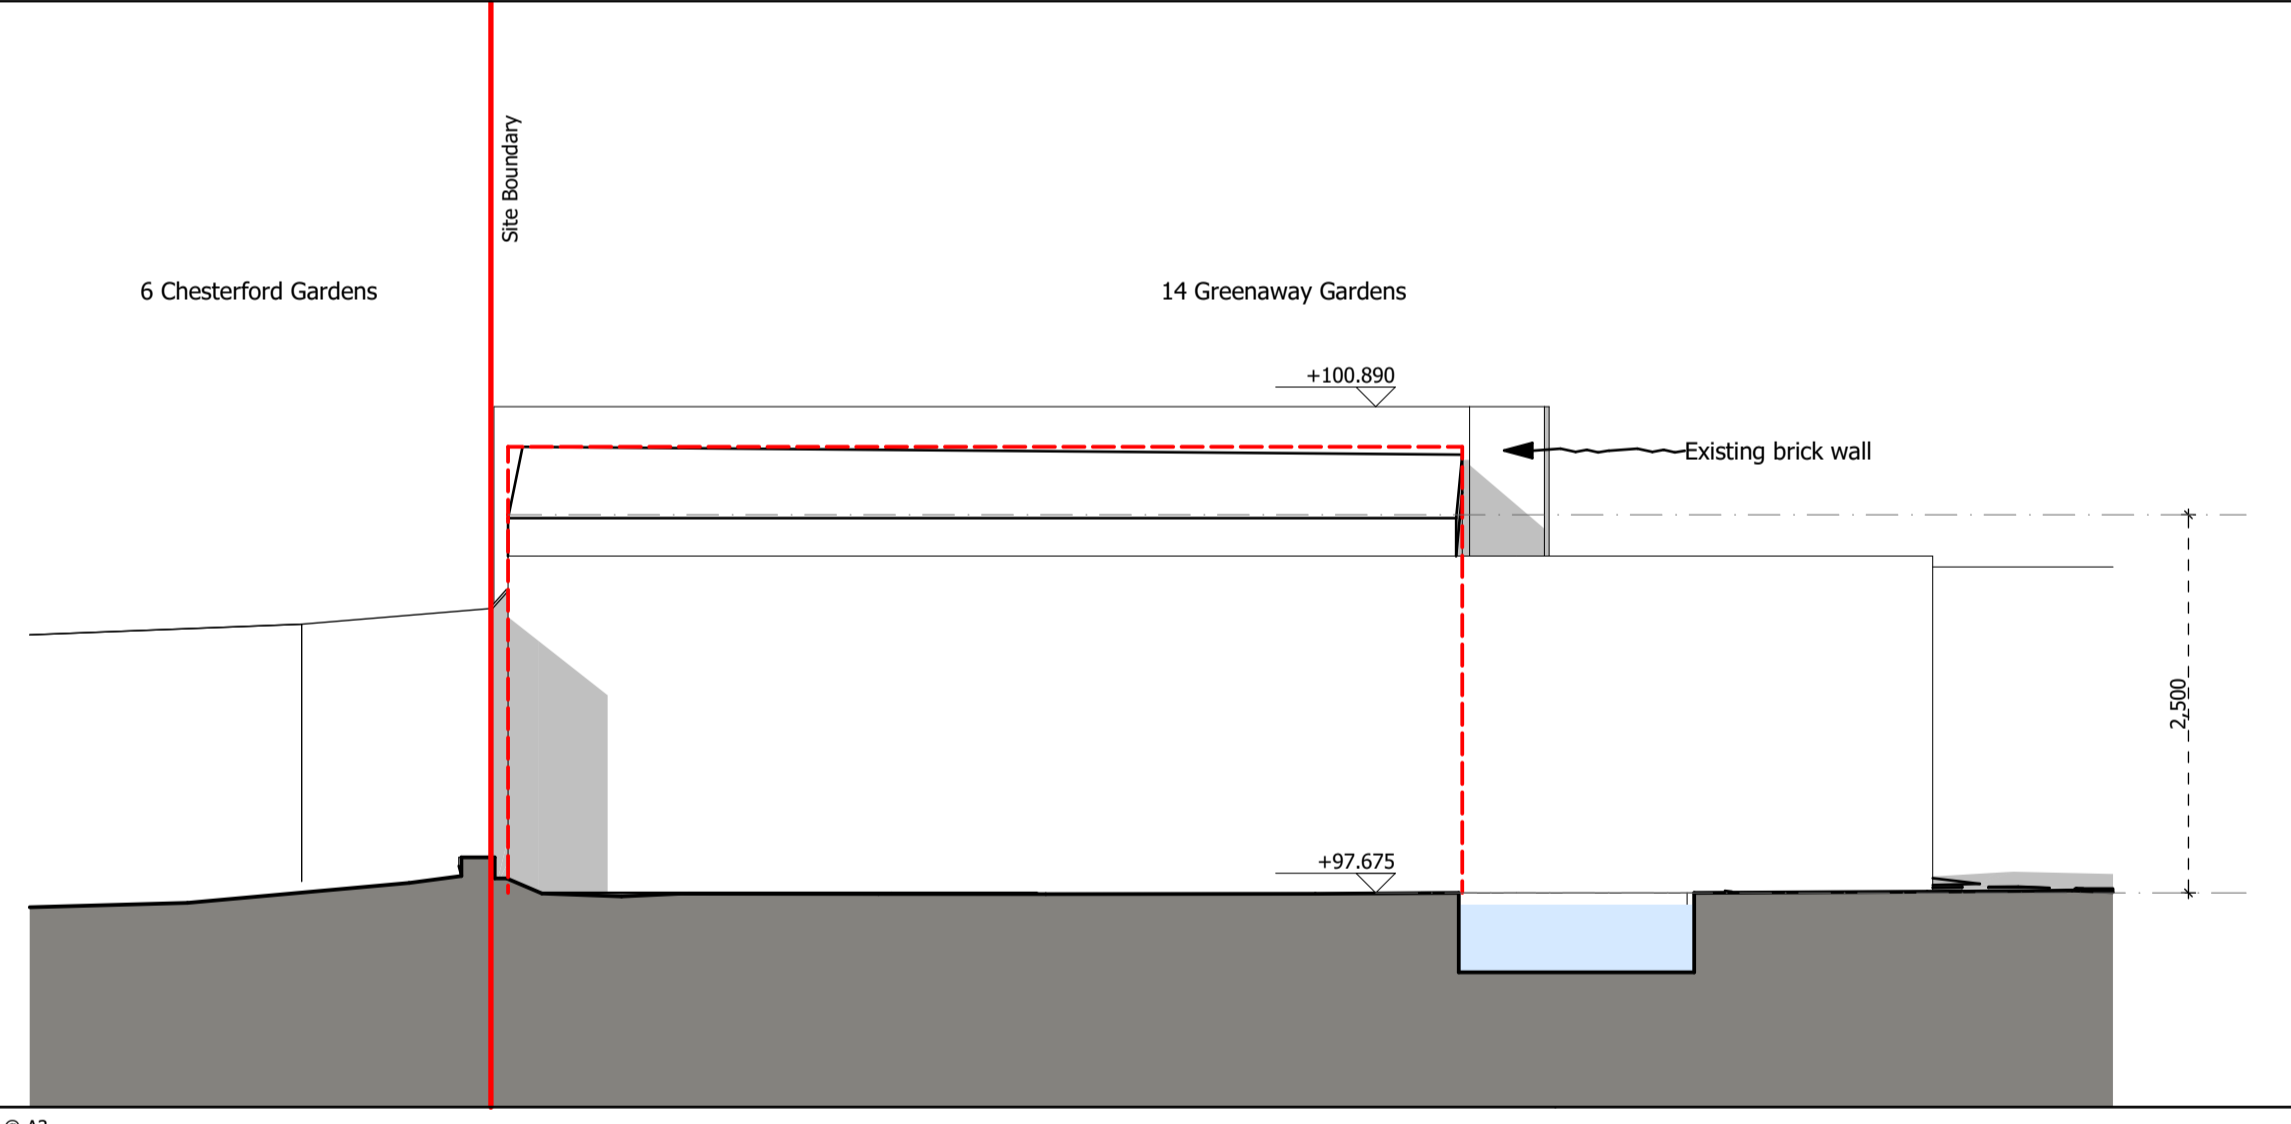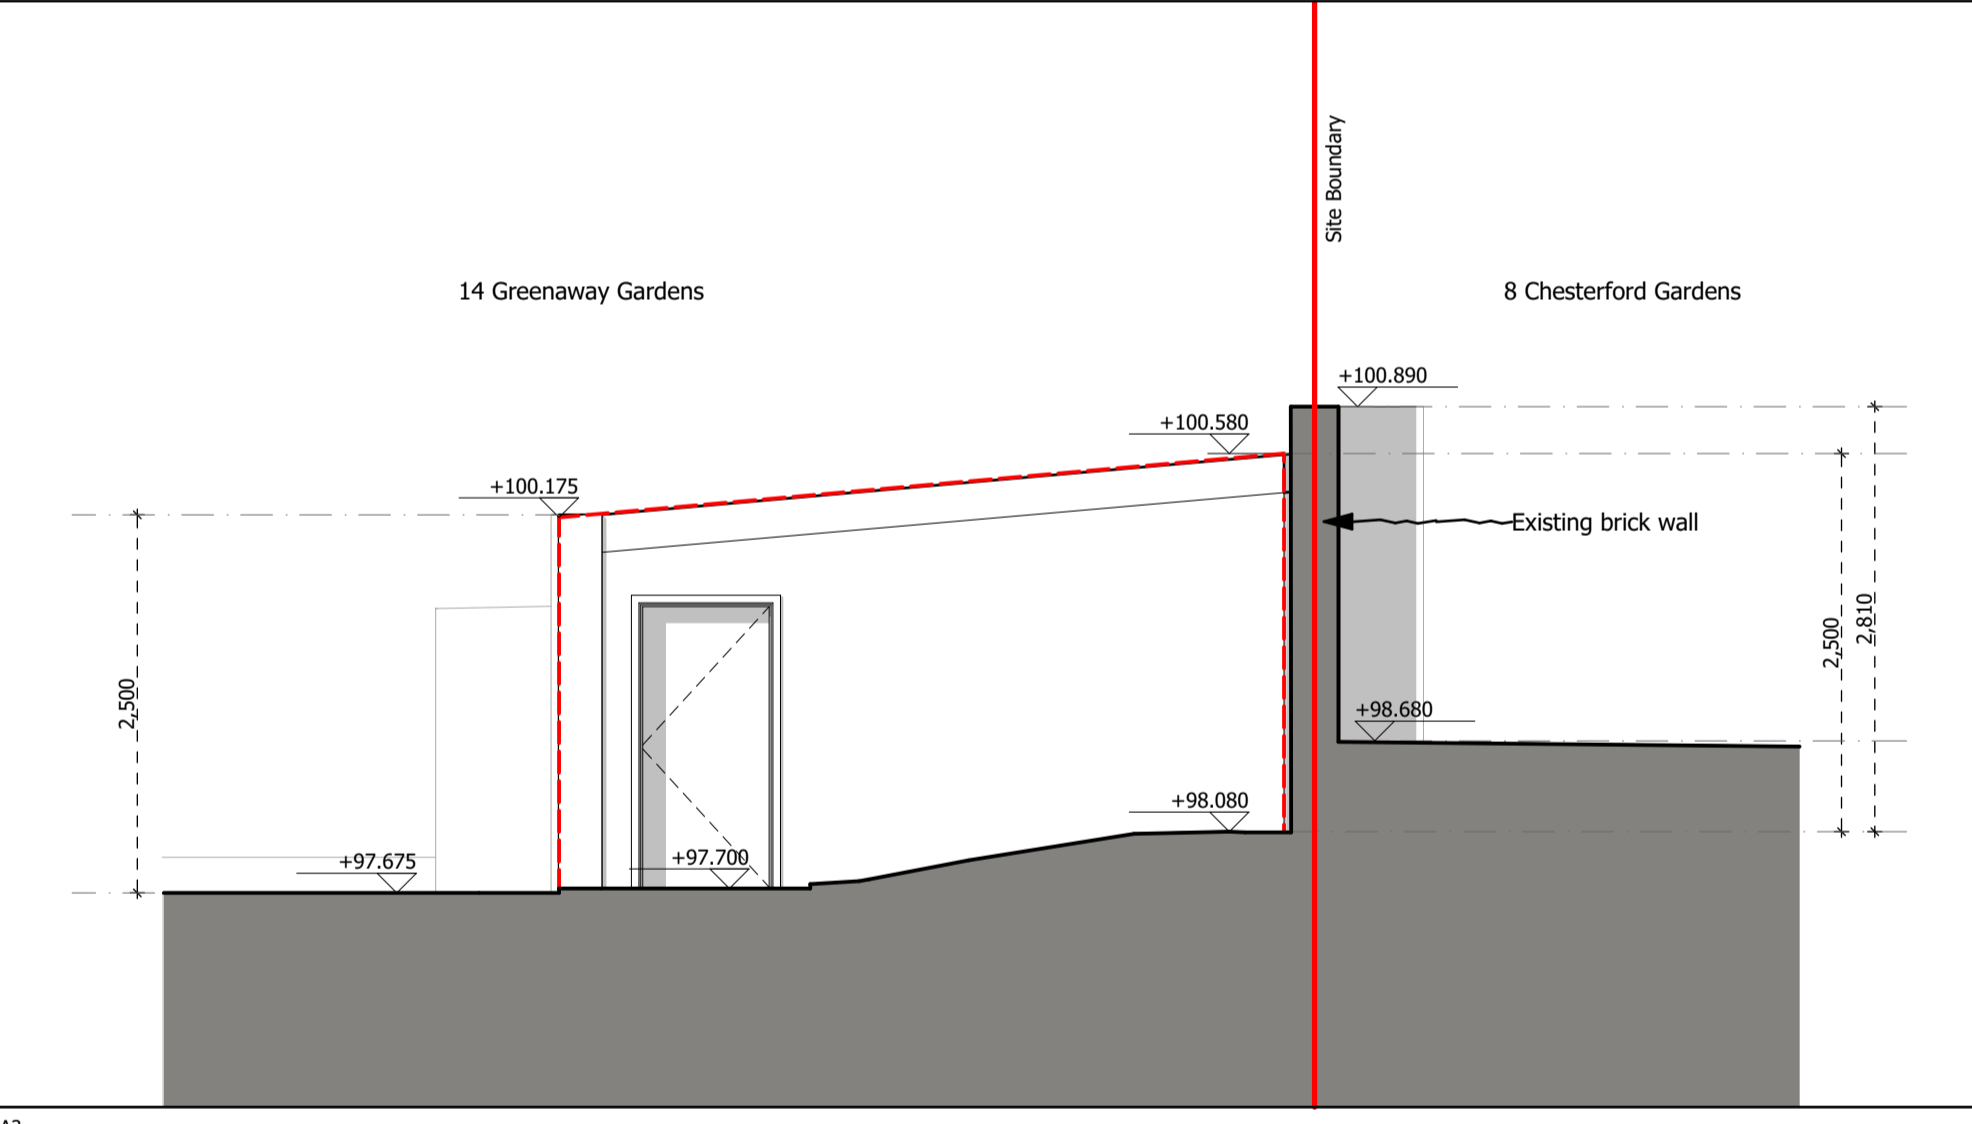

**3** SCALE 1:50 @ A1, 1:100 @ A3  
**Pool Filtration & Store - East Elevation**

**4** SCALE 1:50 @ A1, 1:100 @ A3  
**Pool Filtration & Store - South Elevation**

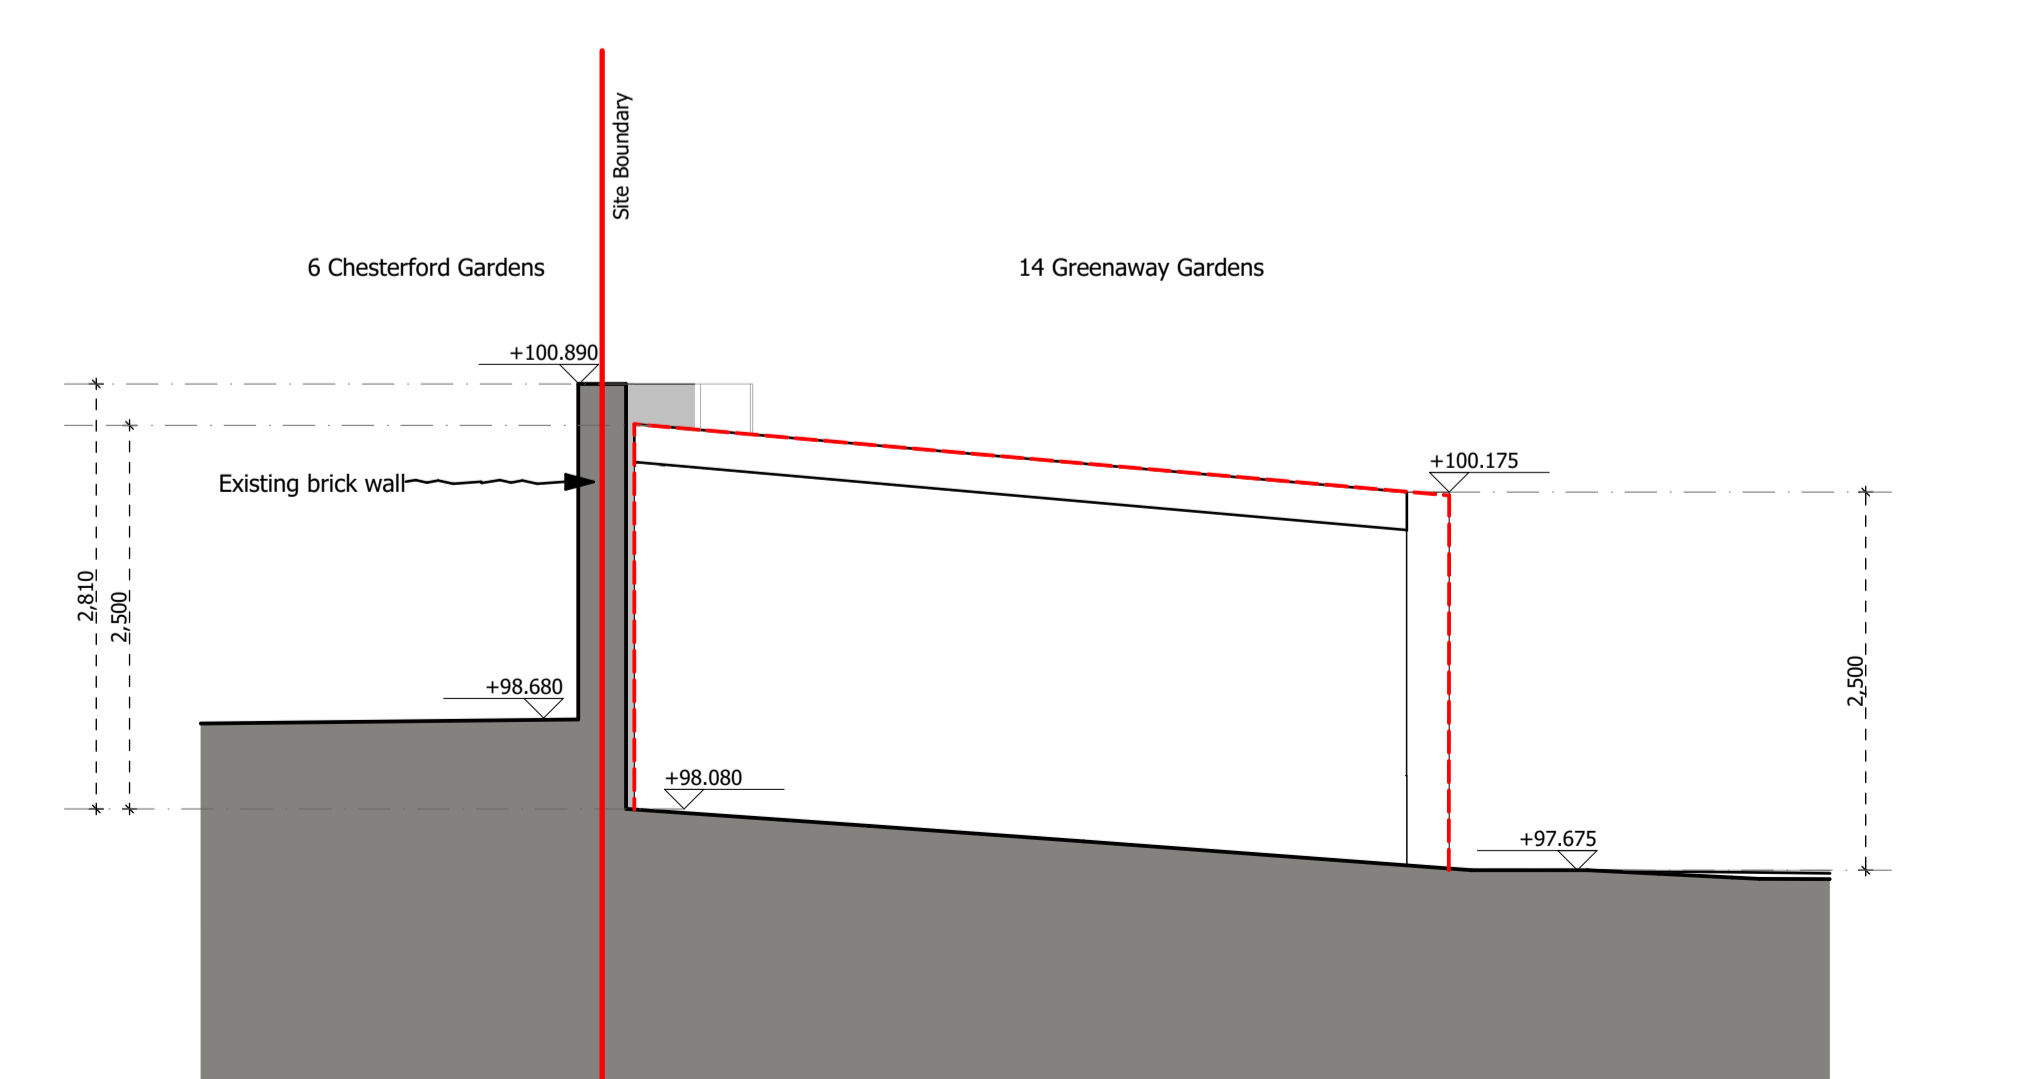

**5** SCALE 1:50 @ A1, 1:100 @ A3  
**Pool Filtration & Store - West Elevation**

Rev	Date	Description	Athr
PL01	18/07/2023	Issued for CLOUPD application	CK

**shh**  
 Architecture & Interior Design

RIBA Chartered Practice MEMBER

1 Vencourt Place, Ravenscourt Park  
 Hammersmith, London W6 9NU  
 Phone: +44 (0) 20 8600 4171 Email: info@shh.co.uk  
 shh.co.uk

Project:  
**14 Greenway Gardens**  
 14 Greenway Gardens  
 Hampstead, NW3 7DH

Client:  
 PRIVATE

Drawing Title:  
 GA PLANS

**Pool Filtration & Store - Proposed**

(Project number)DWG number\_Revision:  
**(0942)0418\_PL01**