



EAST BOUNDARY WALL
WITH No. 50
SECTION A - A 1:20
SEE DRAWING
208-1008

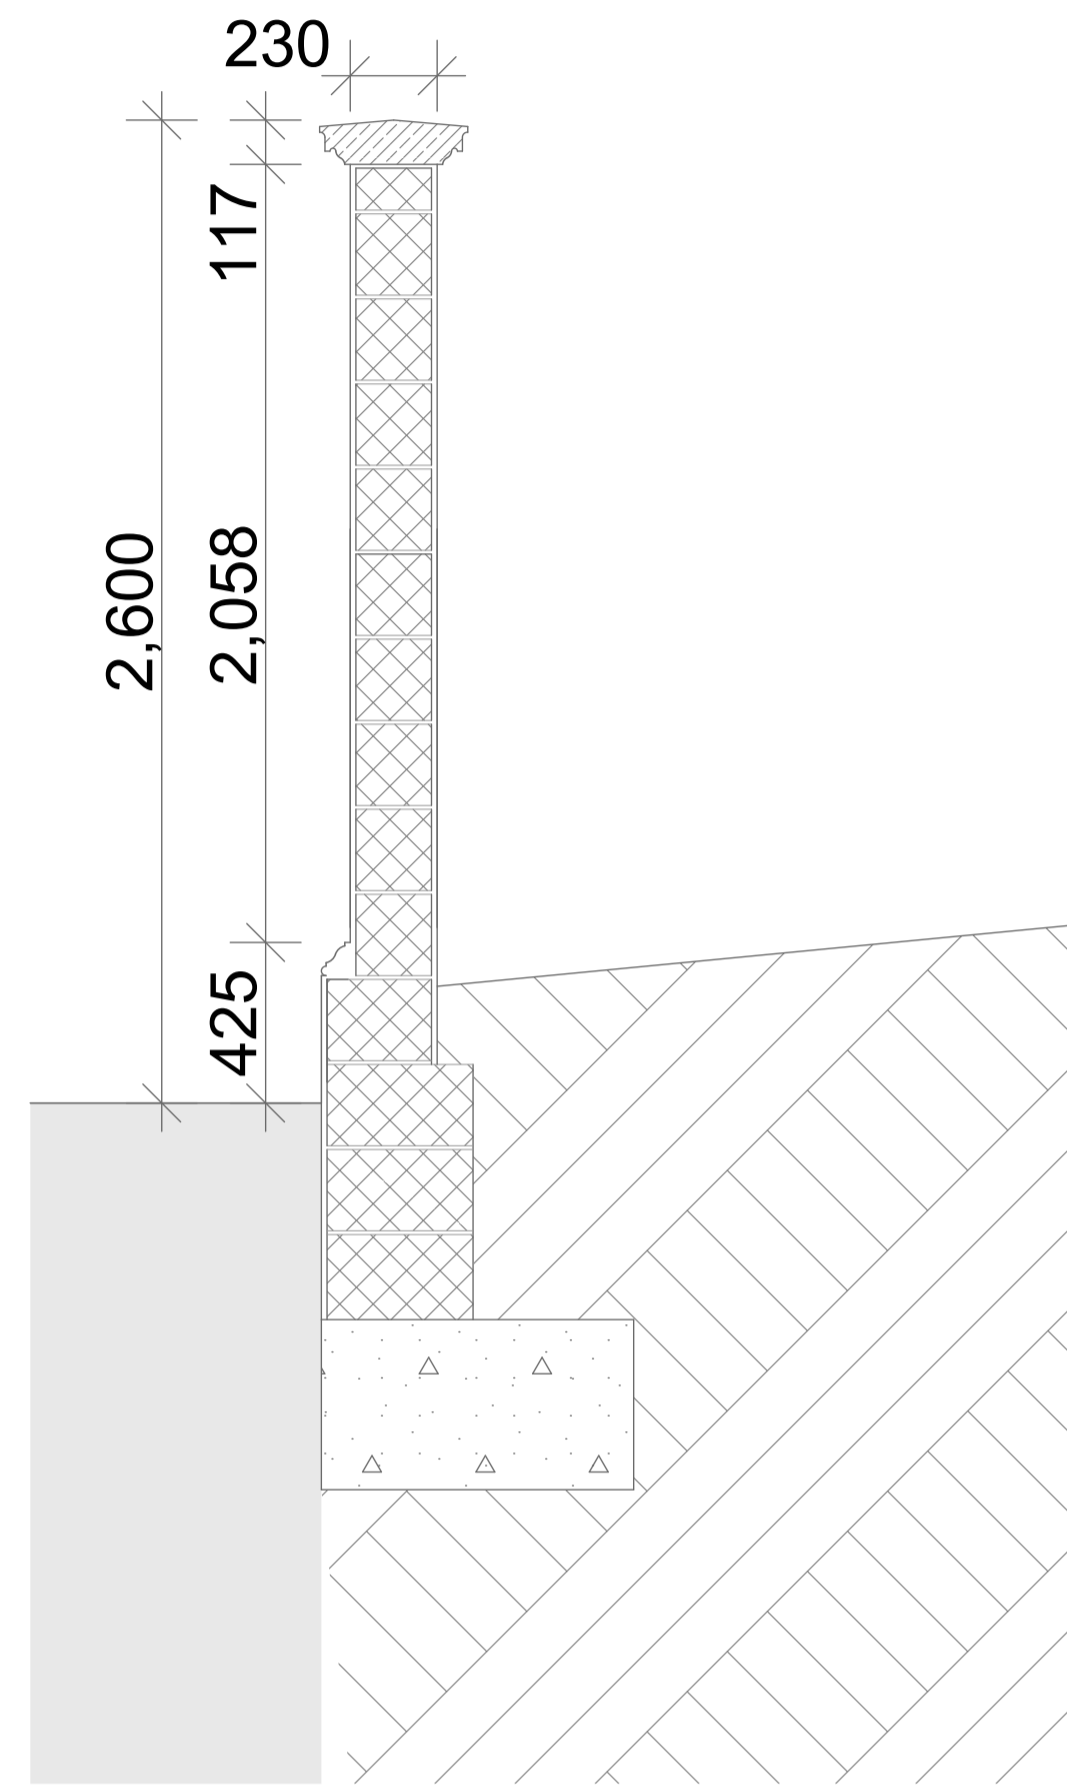

SOUTH BOUNDARY WALL
ON AVENUE ROAD
SECTION B - B 1:20
SEE DRAWING
208-1010

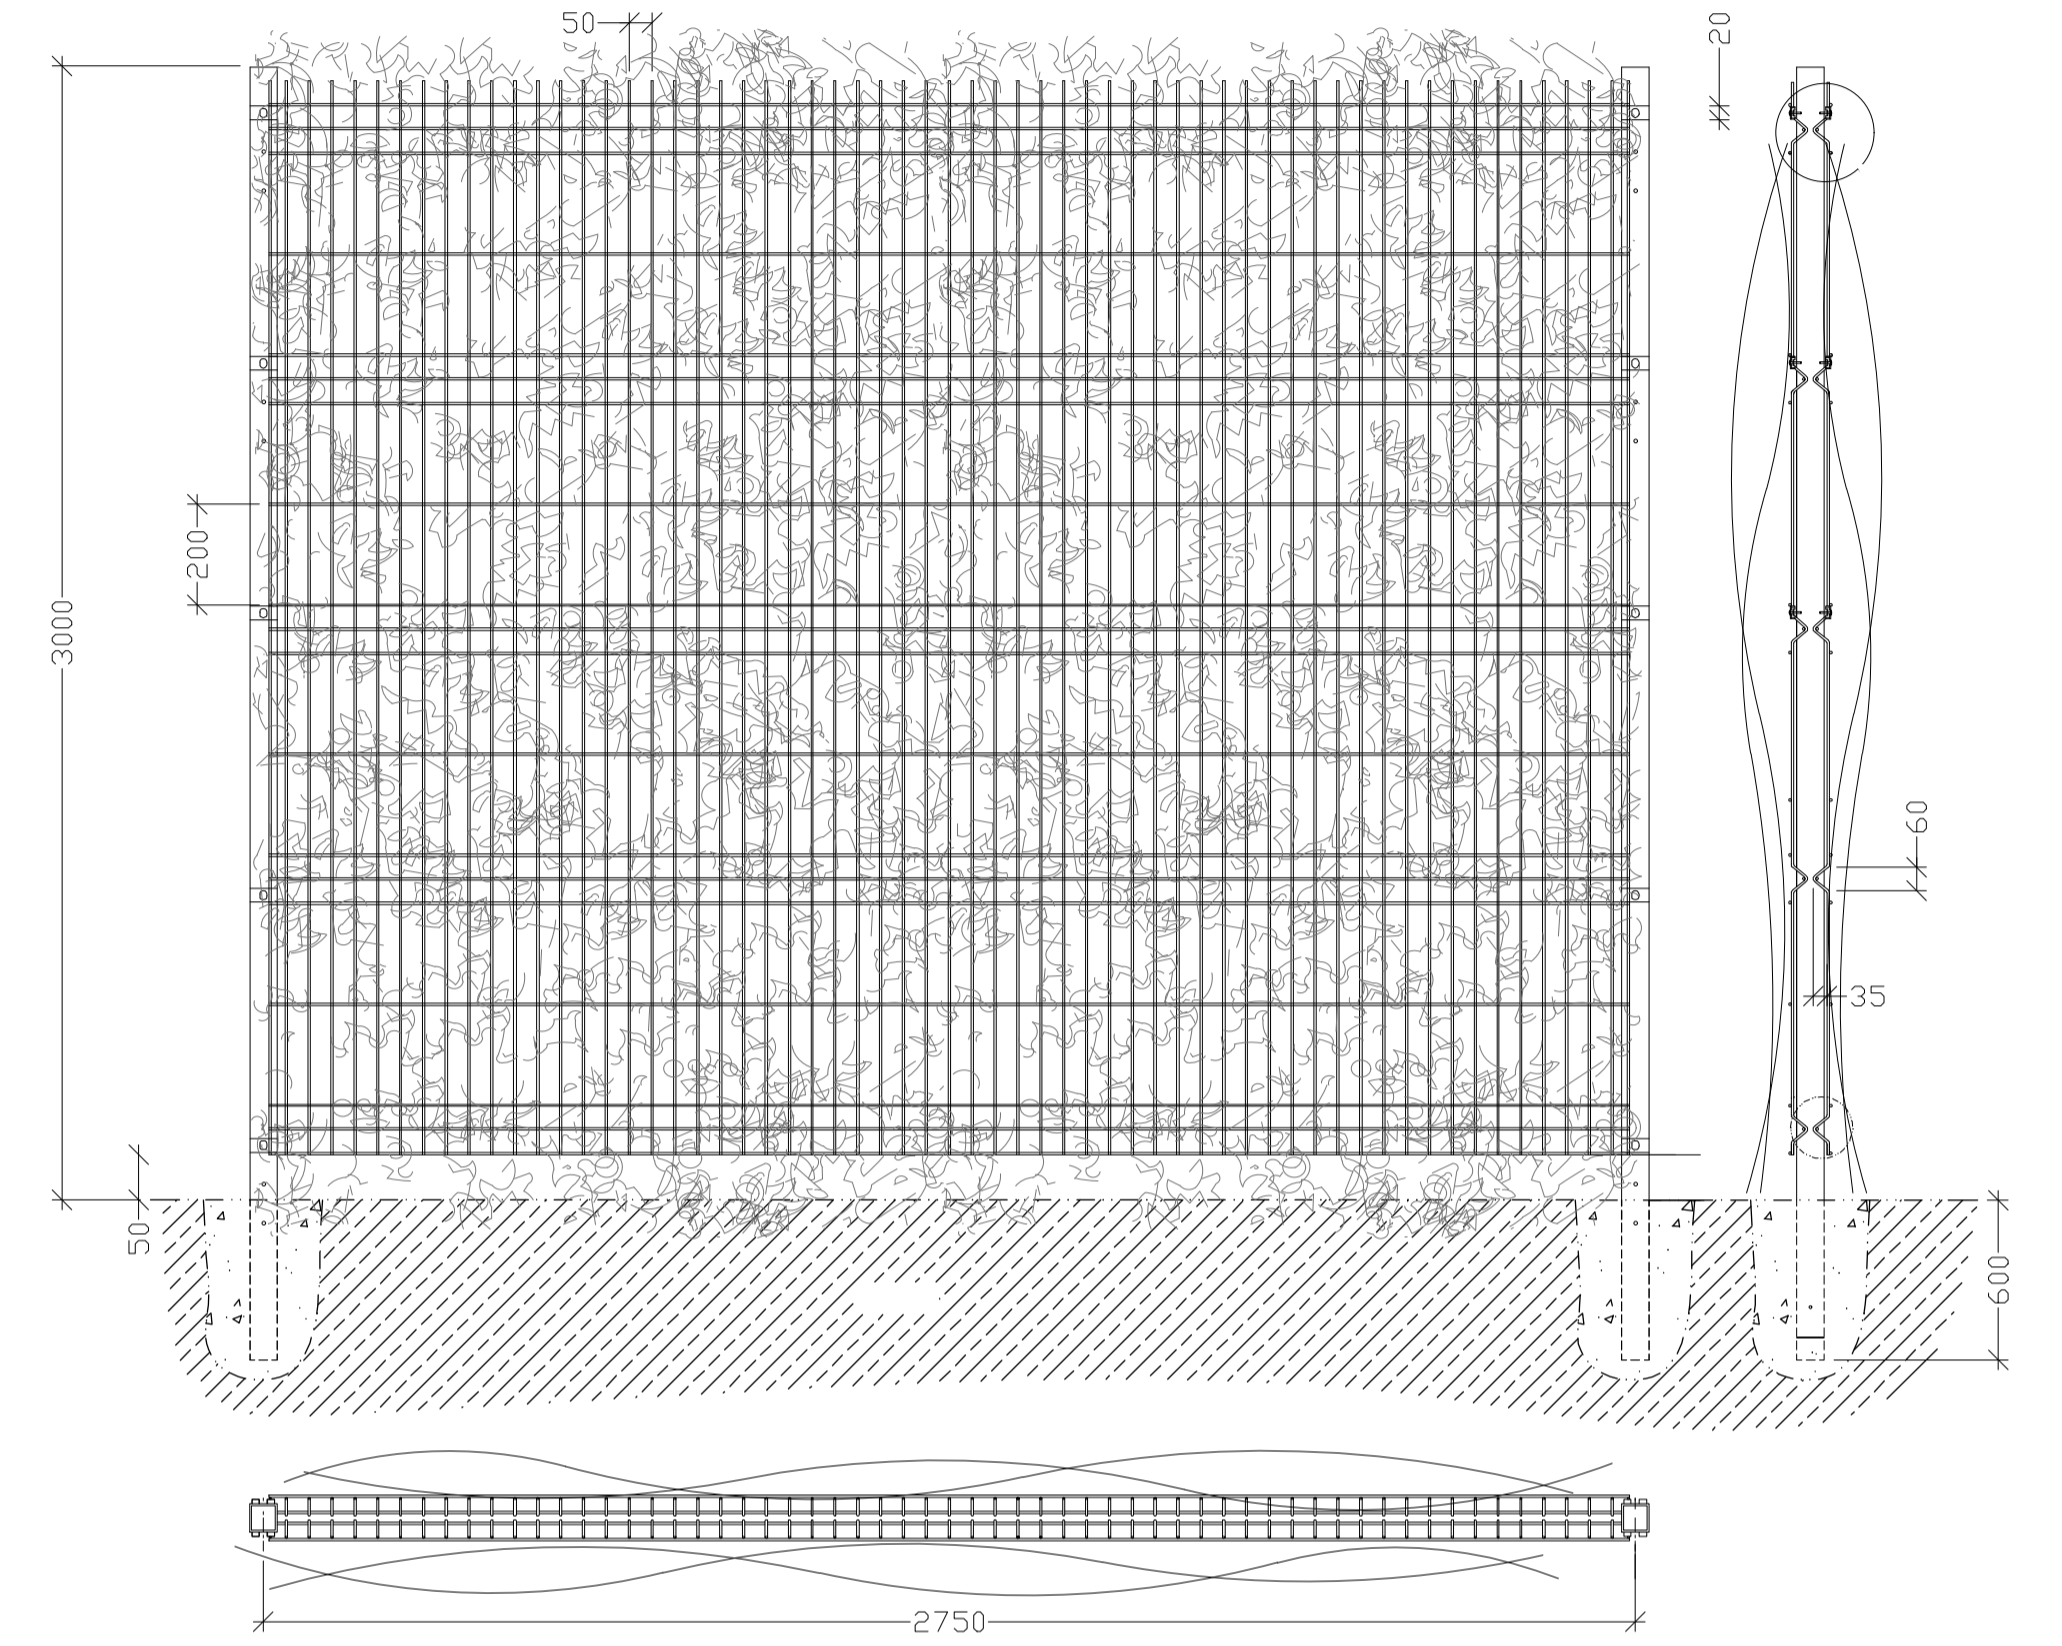

WEST BOUNDARY GREEN SCREEN
ON ELSWORTHTY ROAD
SECTION C - C 1:20
SEE DRAWING
208-1009

*** NOTE WELL ***
THE NORTH BOUNDARY
WALL IS UNCHANGED.

DESIGN DEVELOPMENT

DOMVS
LONDON

WWW.DOMVSLONDON.COM

PROJECT:
52 AVENUE ROAD

TITLE:
BOUNDARY WALL SECTIONS

Date: JUNE 2023

Scale: 1:100 @ A1 Drawn: SDK

DRAWING NUMBER: 208-1012P2