


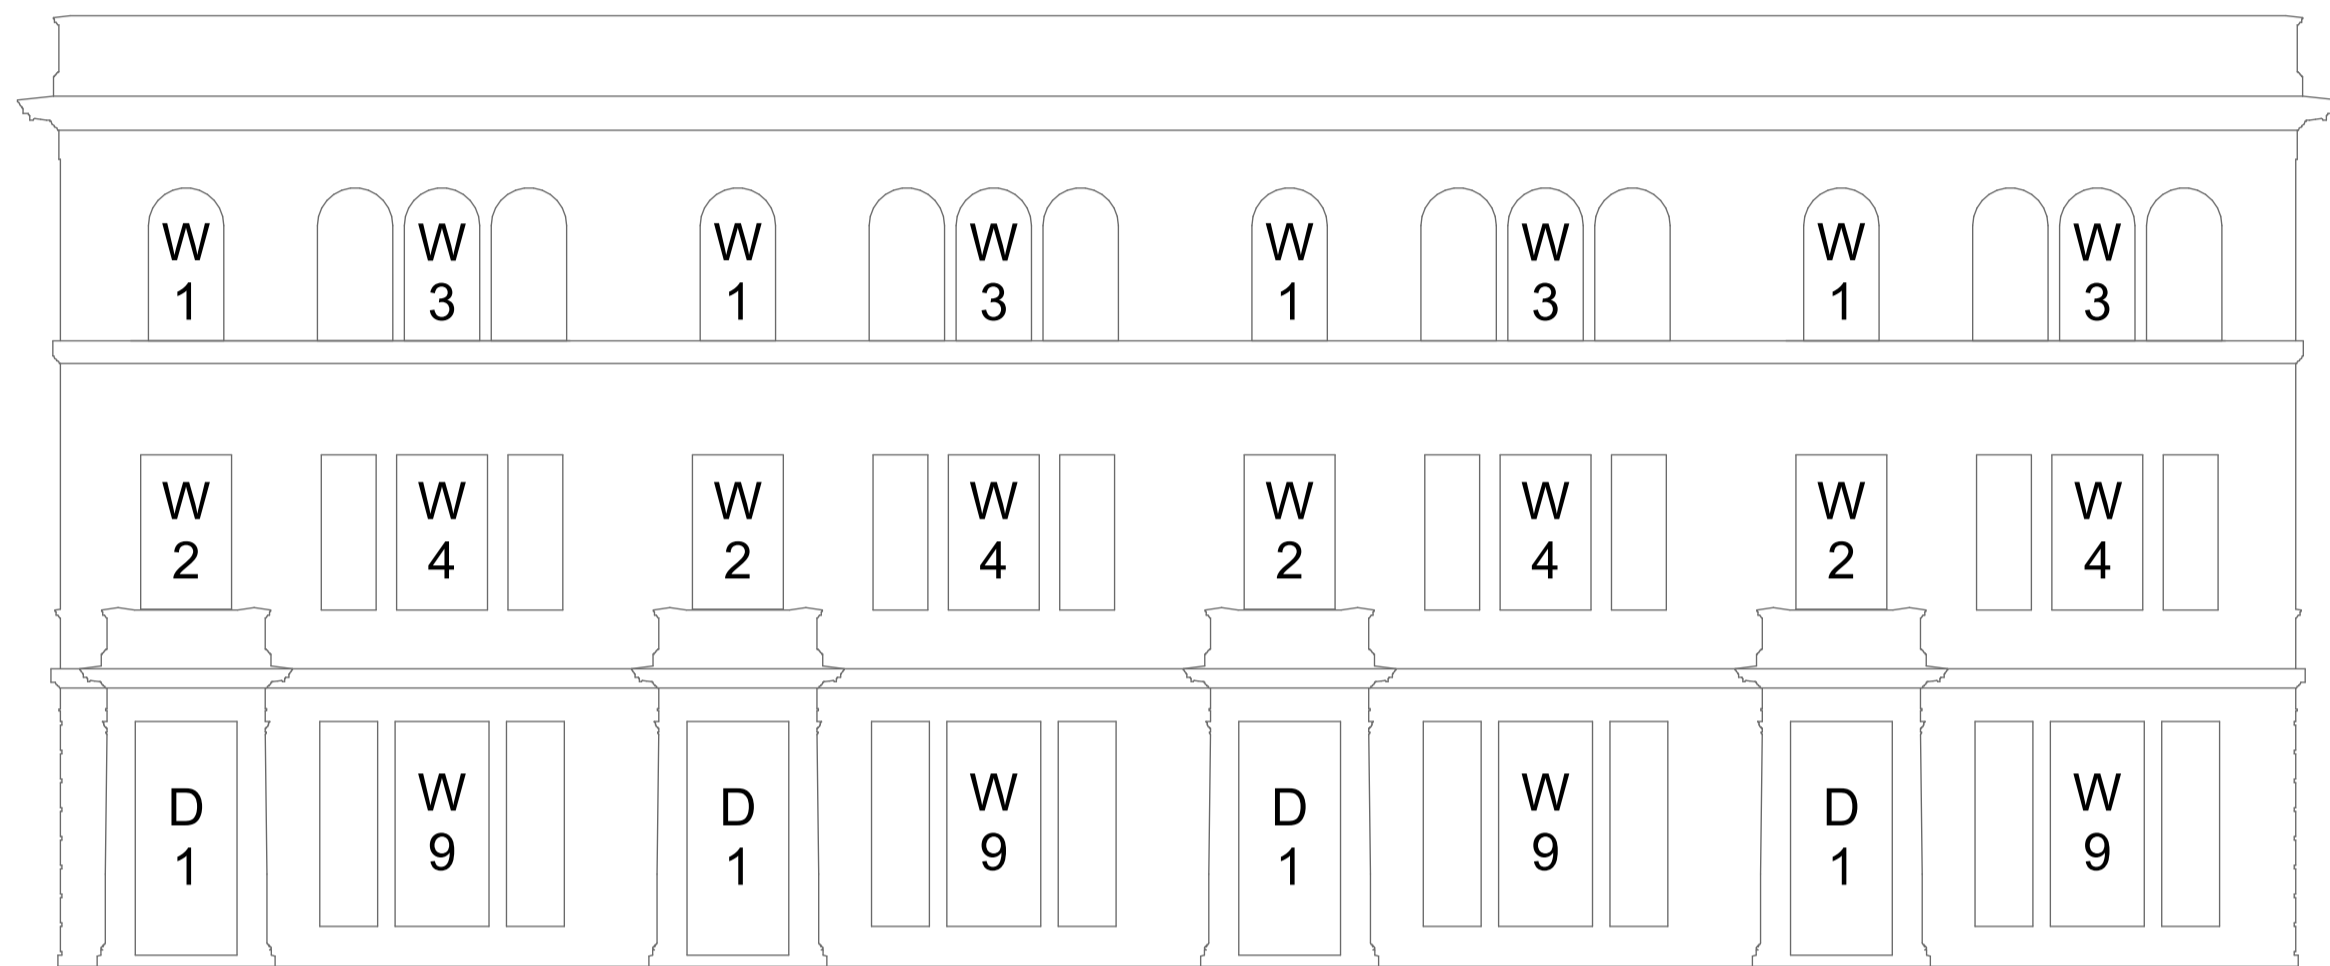

WEST BUILDING WEST ELEVATION



WEST BUILDING EAST ELEVATION




EAST BUILDING WEST ELEVATION




EAST BUILDING EAST ELEVATION

ELEVATIONS  
SHOWING  
WINDOW AND  
DOOR TYPE  
NUMBERING  
1:100

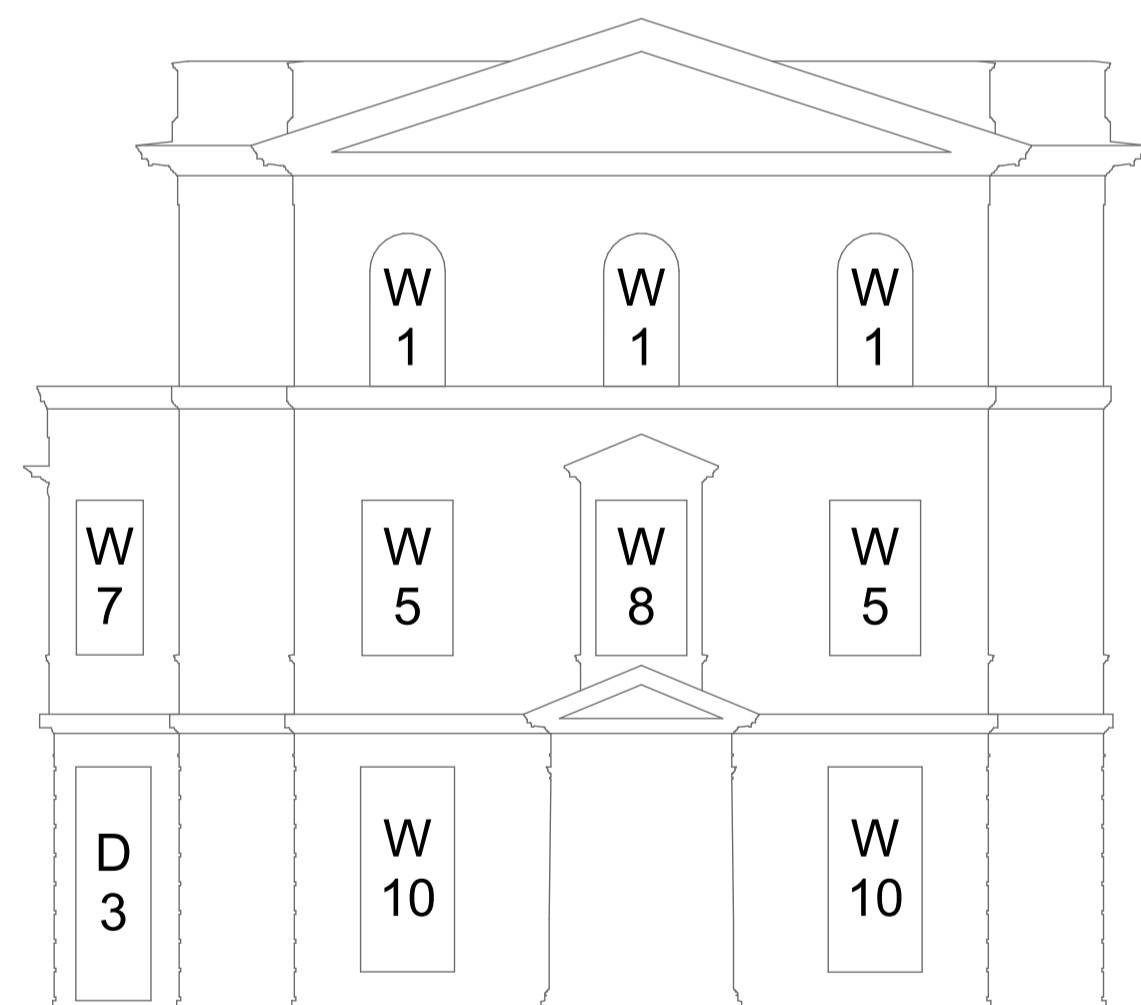


WEST BUILDING SOUTH ELEVATION

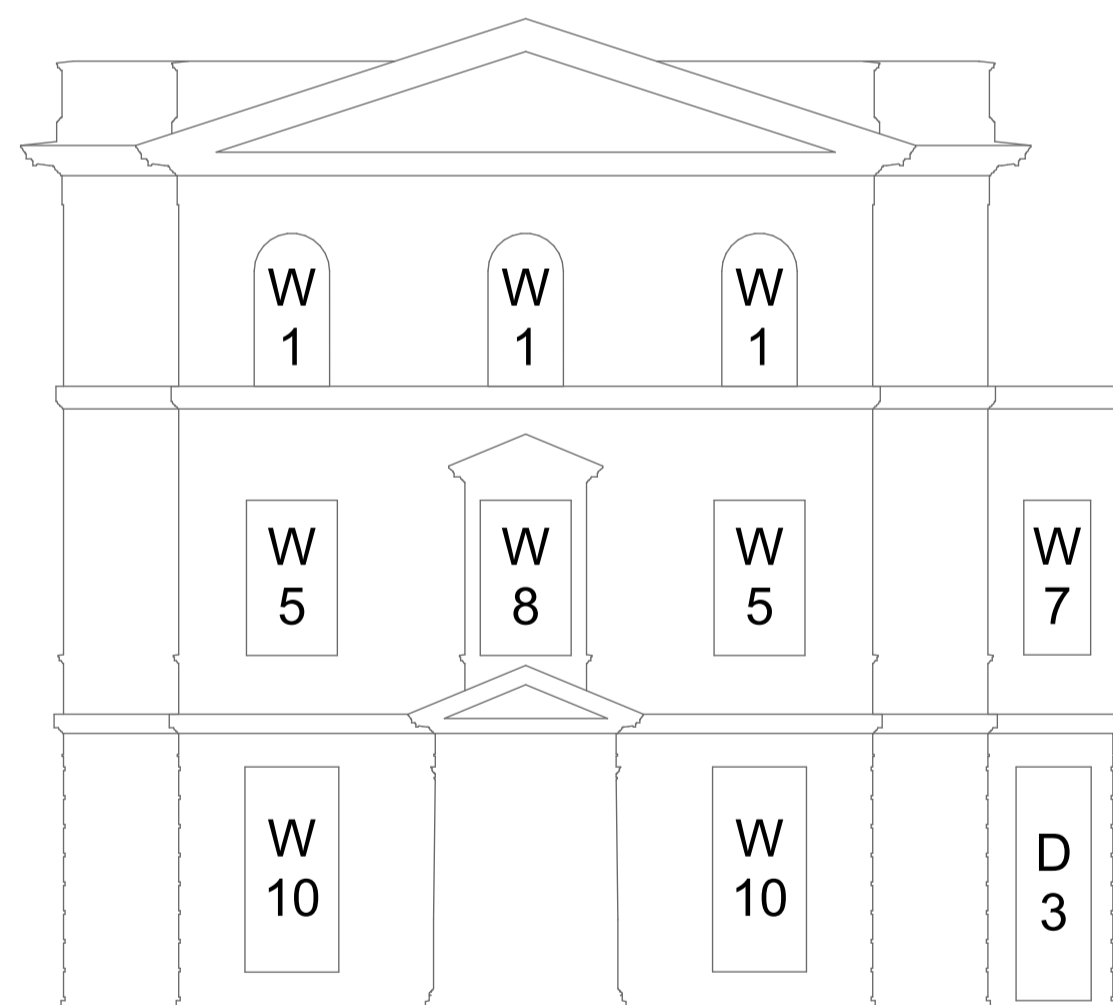

EAST BUILDING SOUTH ELEVATION



THE PAVILION BUILDING SOUTH ELEVATION

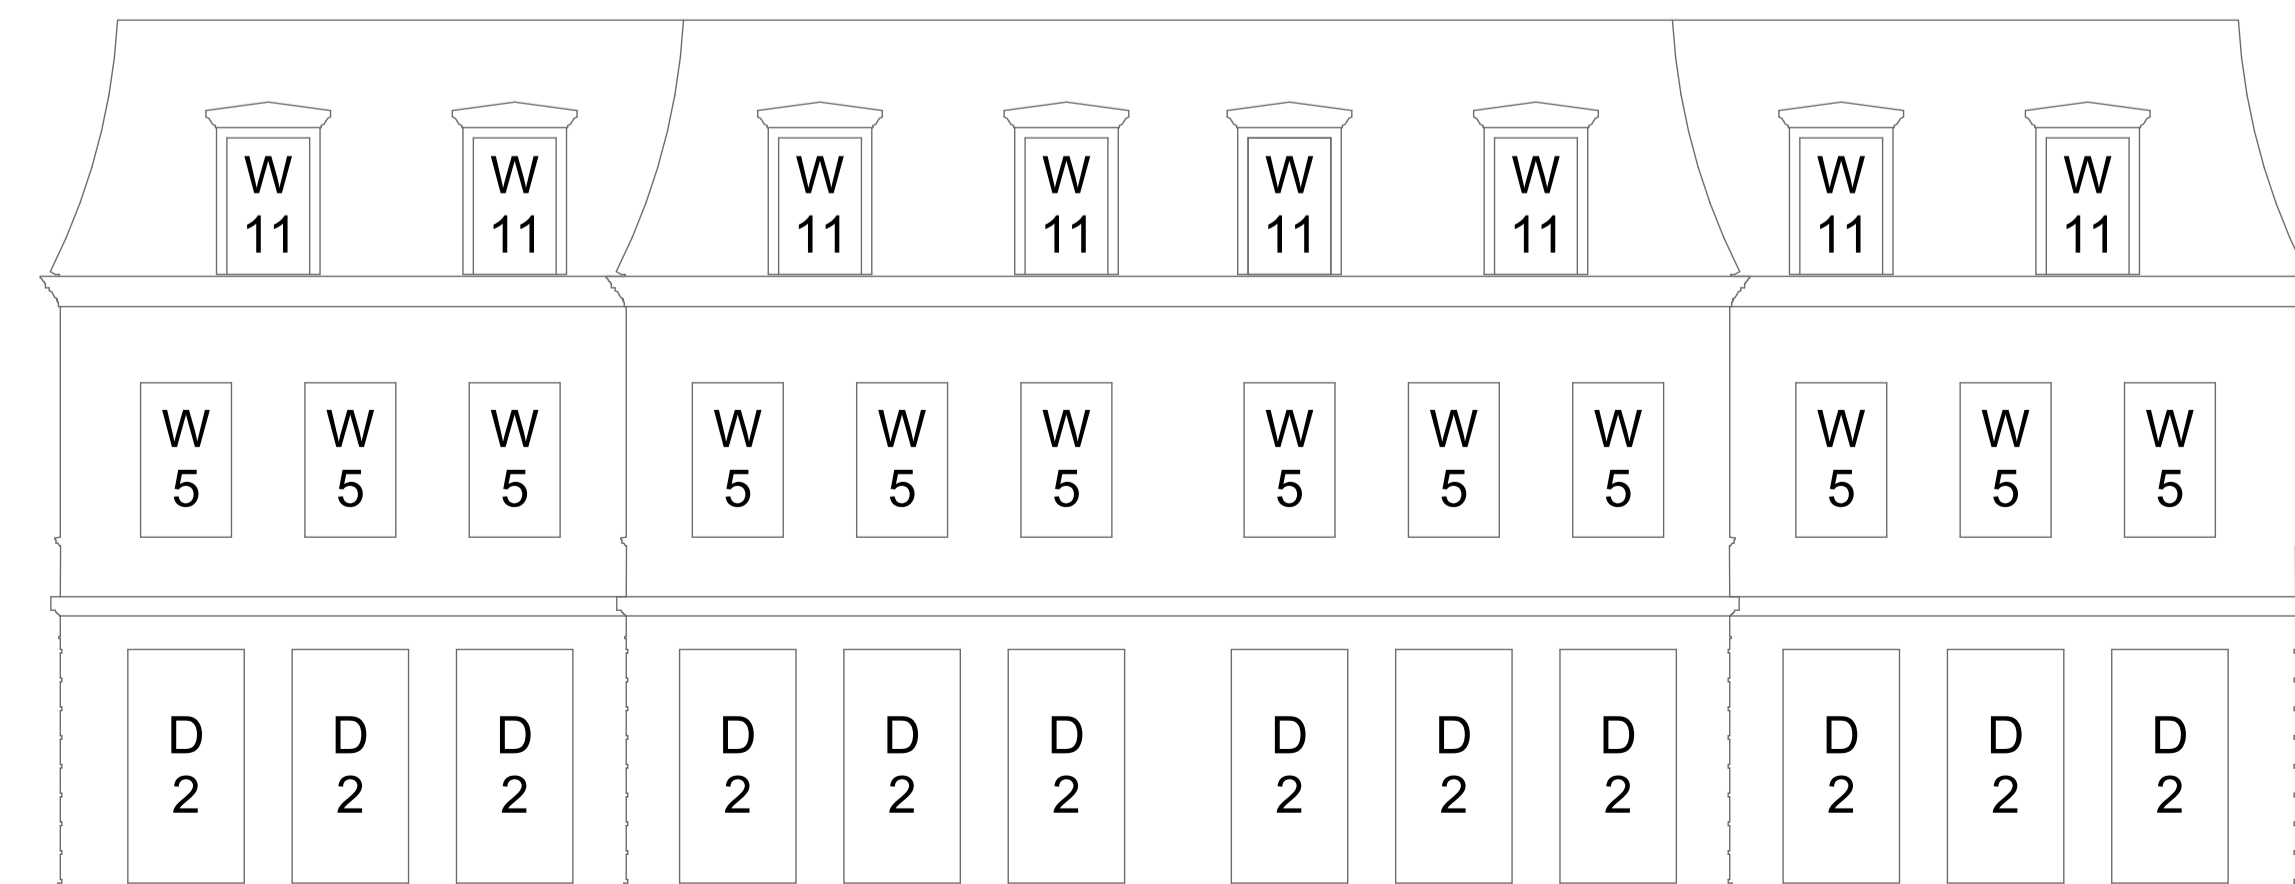

THE PAVILION BUILDING NORTH ELEVATION

**QUANTITIES**

**WINDOWS**

WINDOW TYPE 1	38
WINDOW TYPE 2	12
WINDOW TYPE 3	8
WINDOW TYPE 4	12
WINDOW TYPE 5	16
WINDOW TYPE 6	12
WINDOW TYPE 7	12
WINDOW TYPE 8	2
WINDOW TYPE 9	12
WINDOW TYPE 10	4
WINDOW TYPE 11	16

**DOORS**

DOOR TYPE 1	12
DOOR TYPE 2	24
DOOR TYPE 3	12

DESIGN DEVELOPMENT

DOMVS  
LONDON

[WWW.DOMVSLONDON.COM](http://WWW.DOMVSLONDON.COM)

**PROJECT:**

52 AVENUE ROAD

**TITLE:**

ELEVATIONS SHOWING  
WINDOW AND EXTERNAL  
DOOR TYPE NUMBERING

Date: JUNE 2023

Scale: 1:100 @ A1 Drawn: SDK

**DRAWING NUMBER: 208-1510P1**