



SECTION


**WINDOW  
TYPE 2  
1:10**

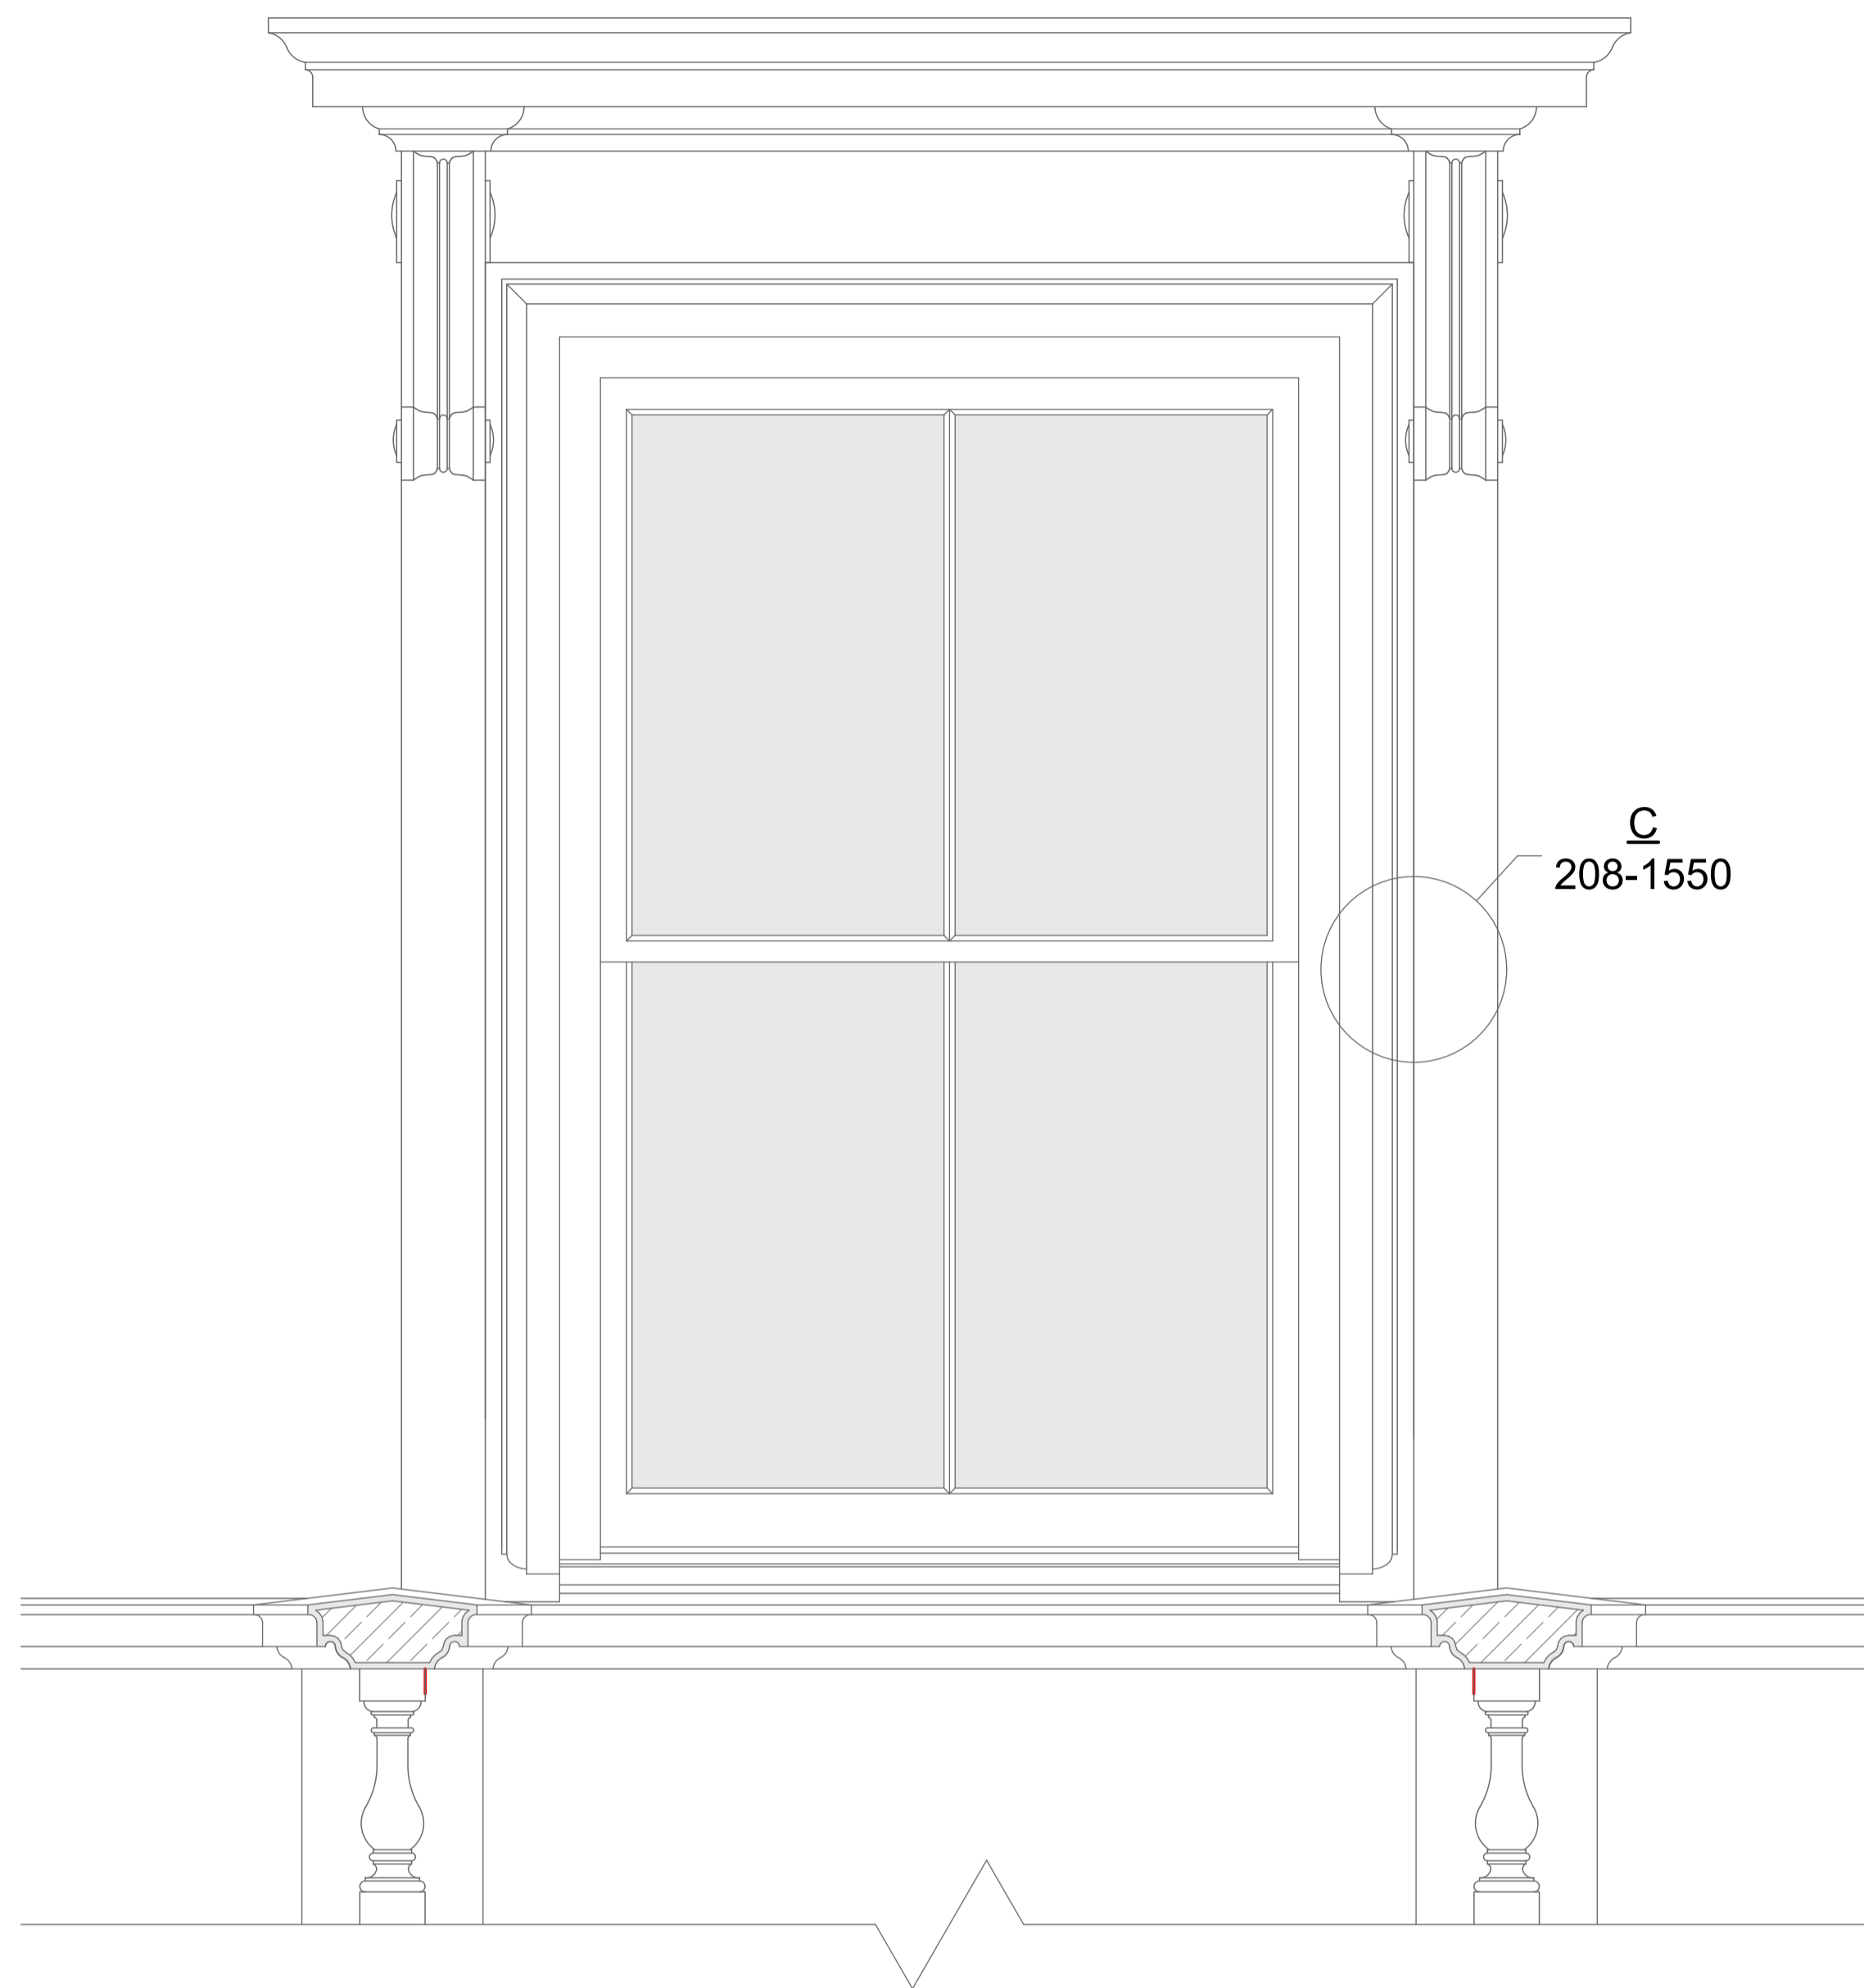

FRONT ELEVATION

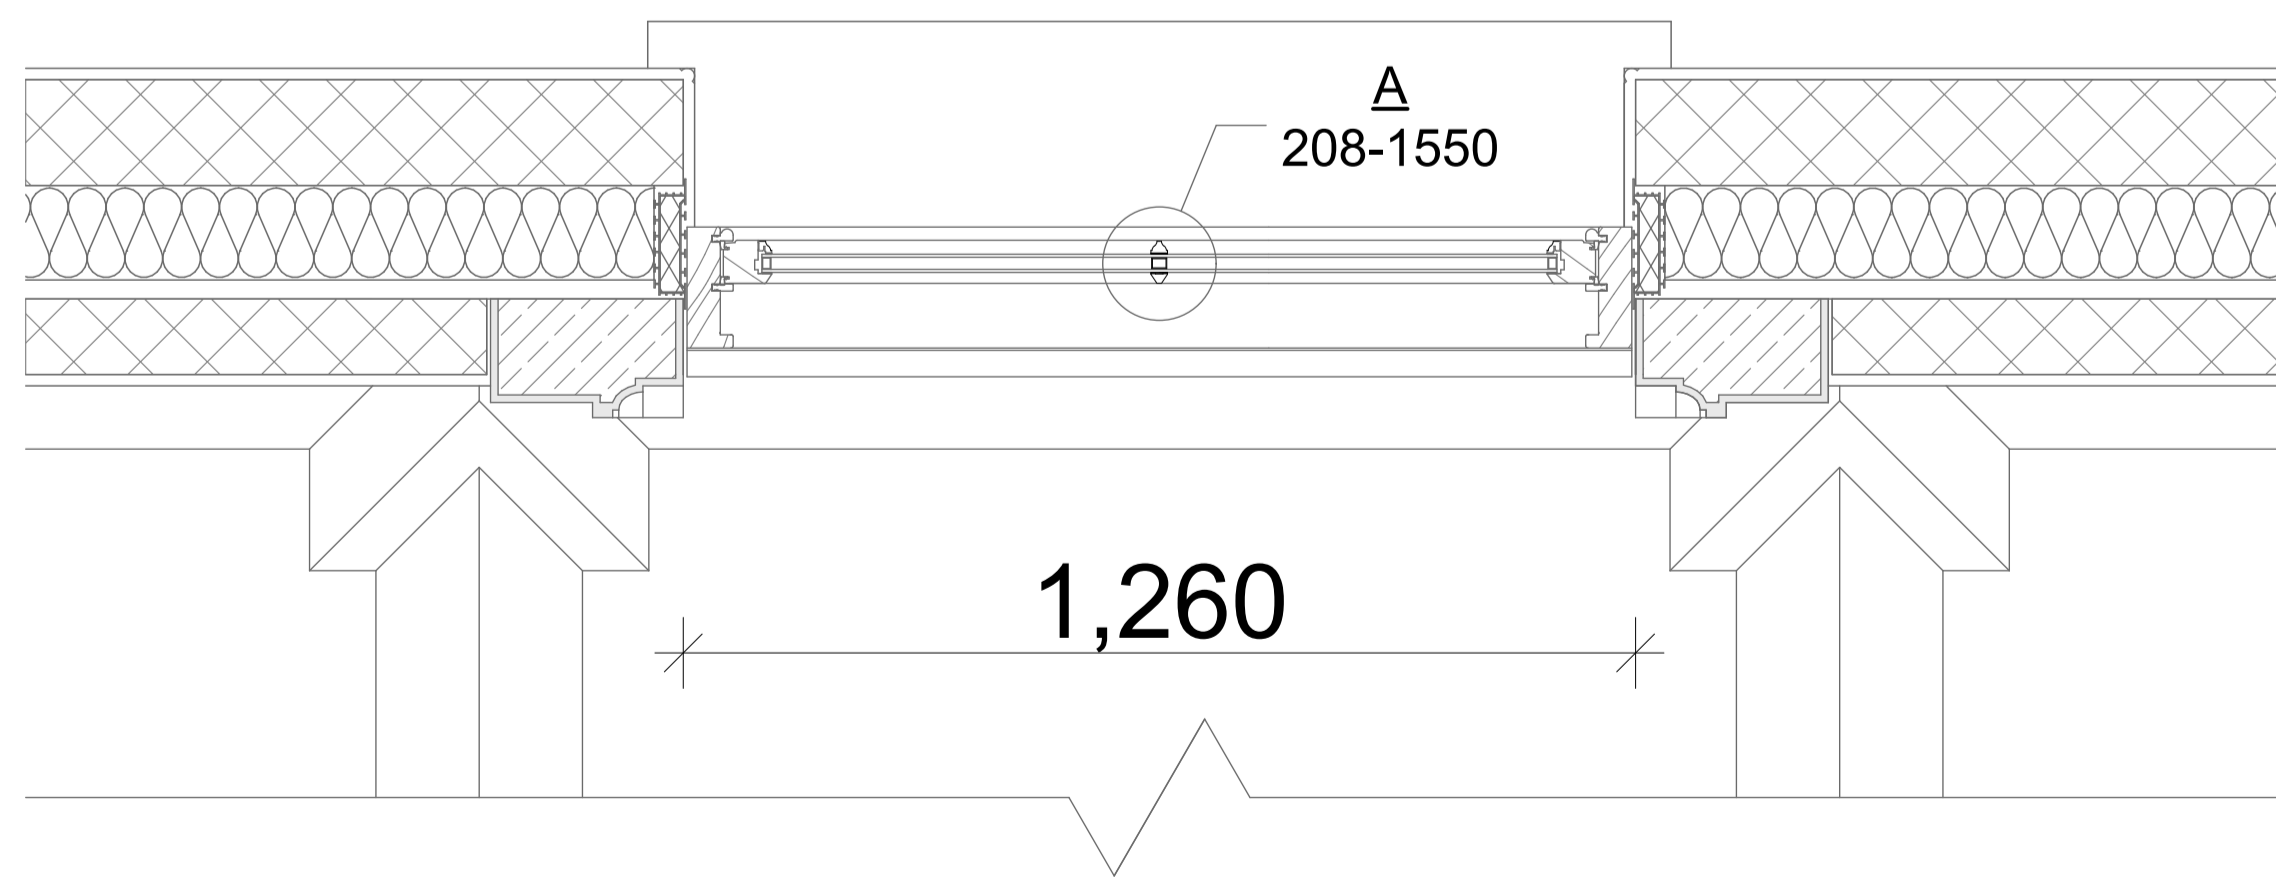

PLAN

 

DESIGN DEVELOPMENT

DOMVS  
LONDON

[WWW.DOMVSLONDON.COM](http://WWW.DOMVSLONDON.COM)

**PROJECT:**  
52 AVENUE ROAD

**TITLE:**  
WINDOW TYPE 2 PLAN,  
ELEVATION AND SECTION

Date: MAY 2023

Scale: 1:10 @ A1 Drawn: SDK

**DRAWING NUMBER: 208-1512P1**