


FRONT ELEVATION

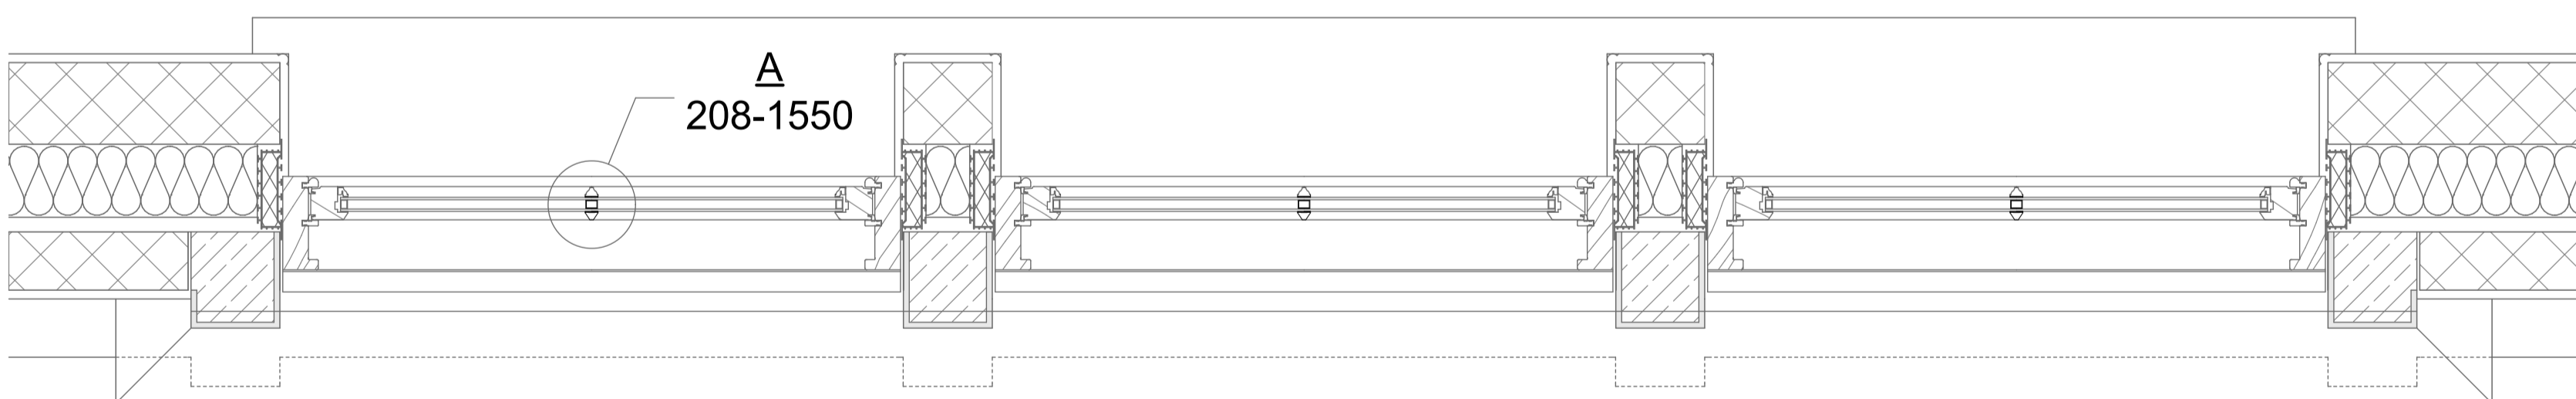

1,070 152 1,070 152 1,070

PLAN

0 0.5 1 1.5 2M

SECTION

**WINDOW
TYPE 3
1:10**

DESIGN DEVELOPMENT

DOMVS
LONDON

WWW.DOMVSLONDON.COM

PROJECT:
52 AVENUE ROAD

TITLE:
WINDOW TYPE 3 PLAN,
ELEVATION AND SECTION

Date: MAY 2023

Scale: 1:10 @ A1 Drawn: SDK

DRAWING NUMBER: 208-1513P1