


2,705

SECTION


**WINDOW
TYPE 9**

1:10

FRONT ELEVATION

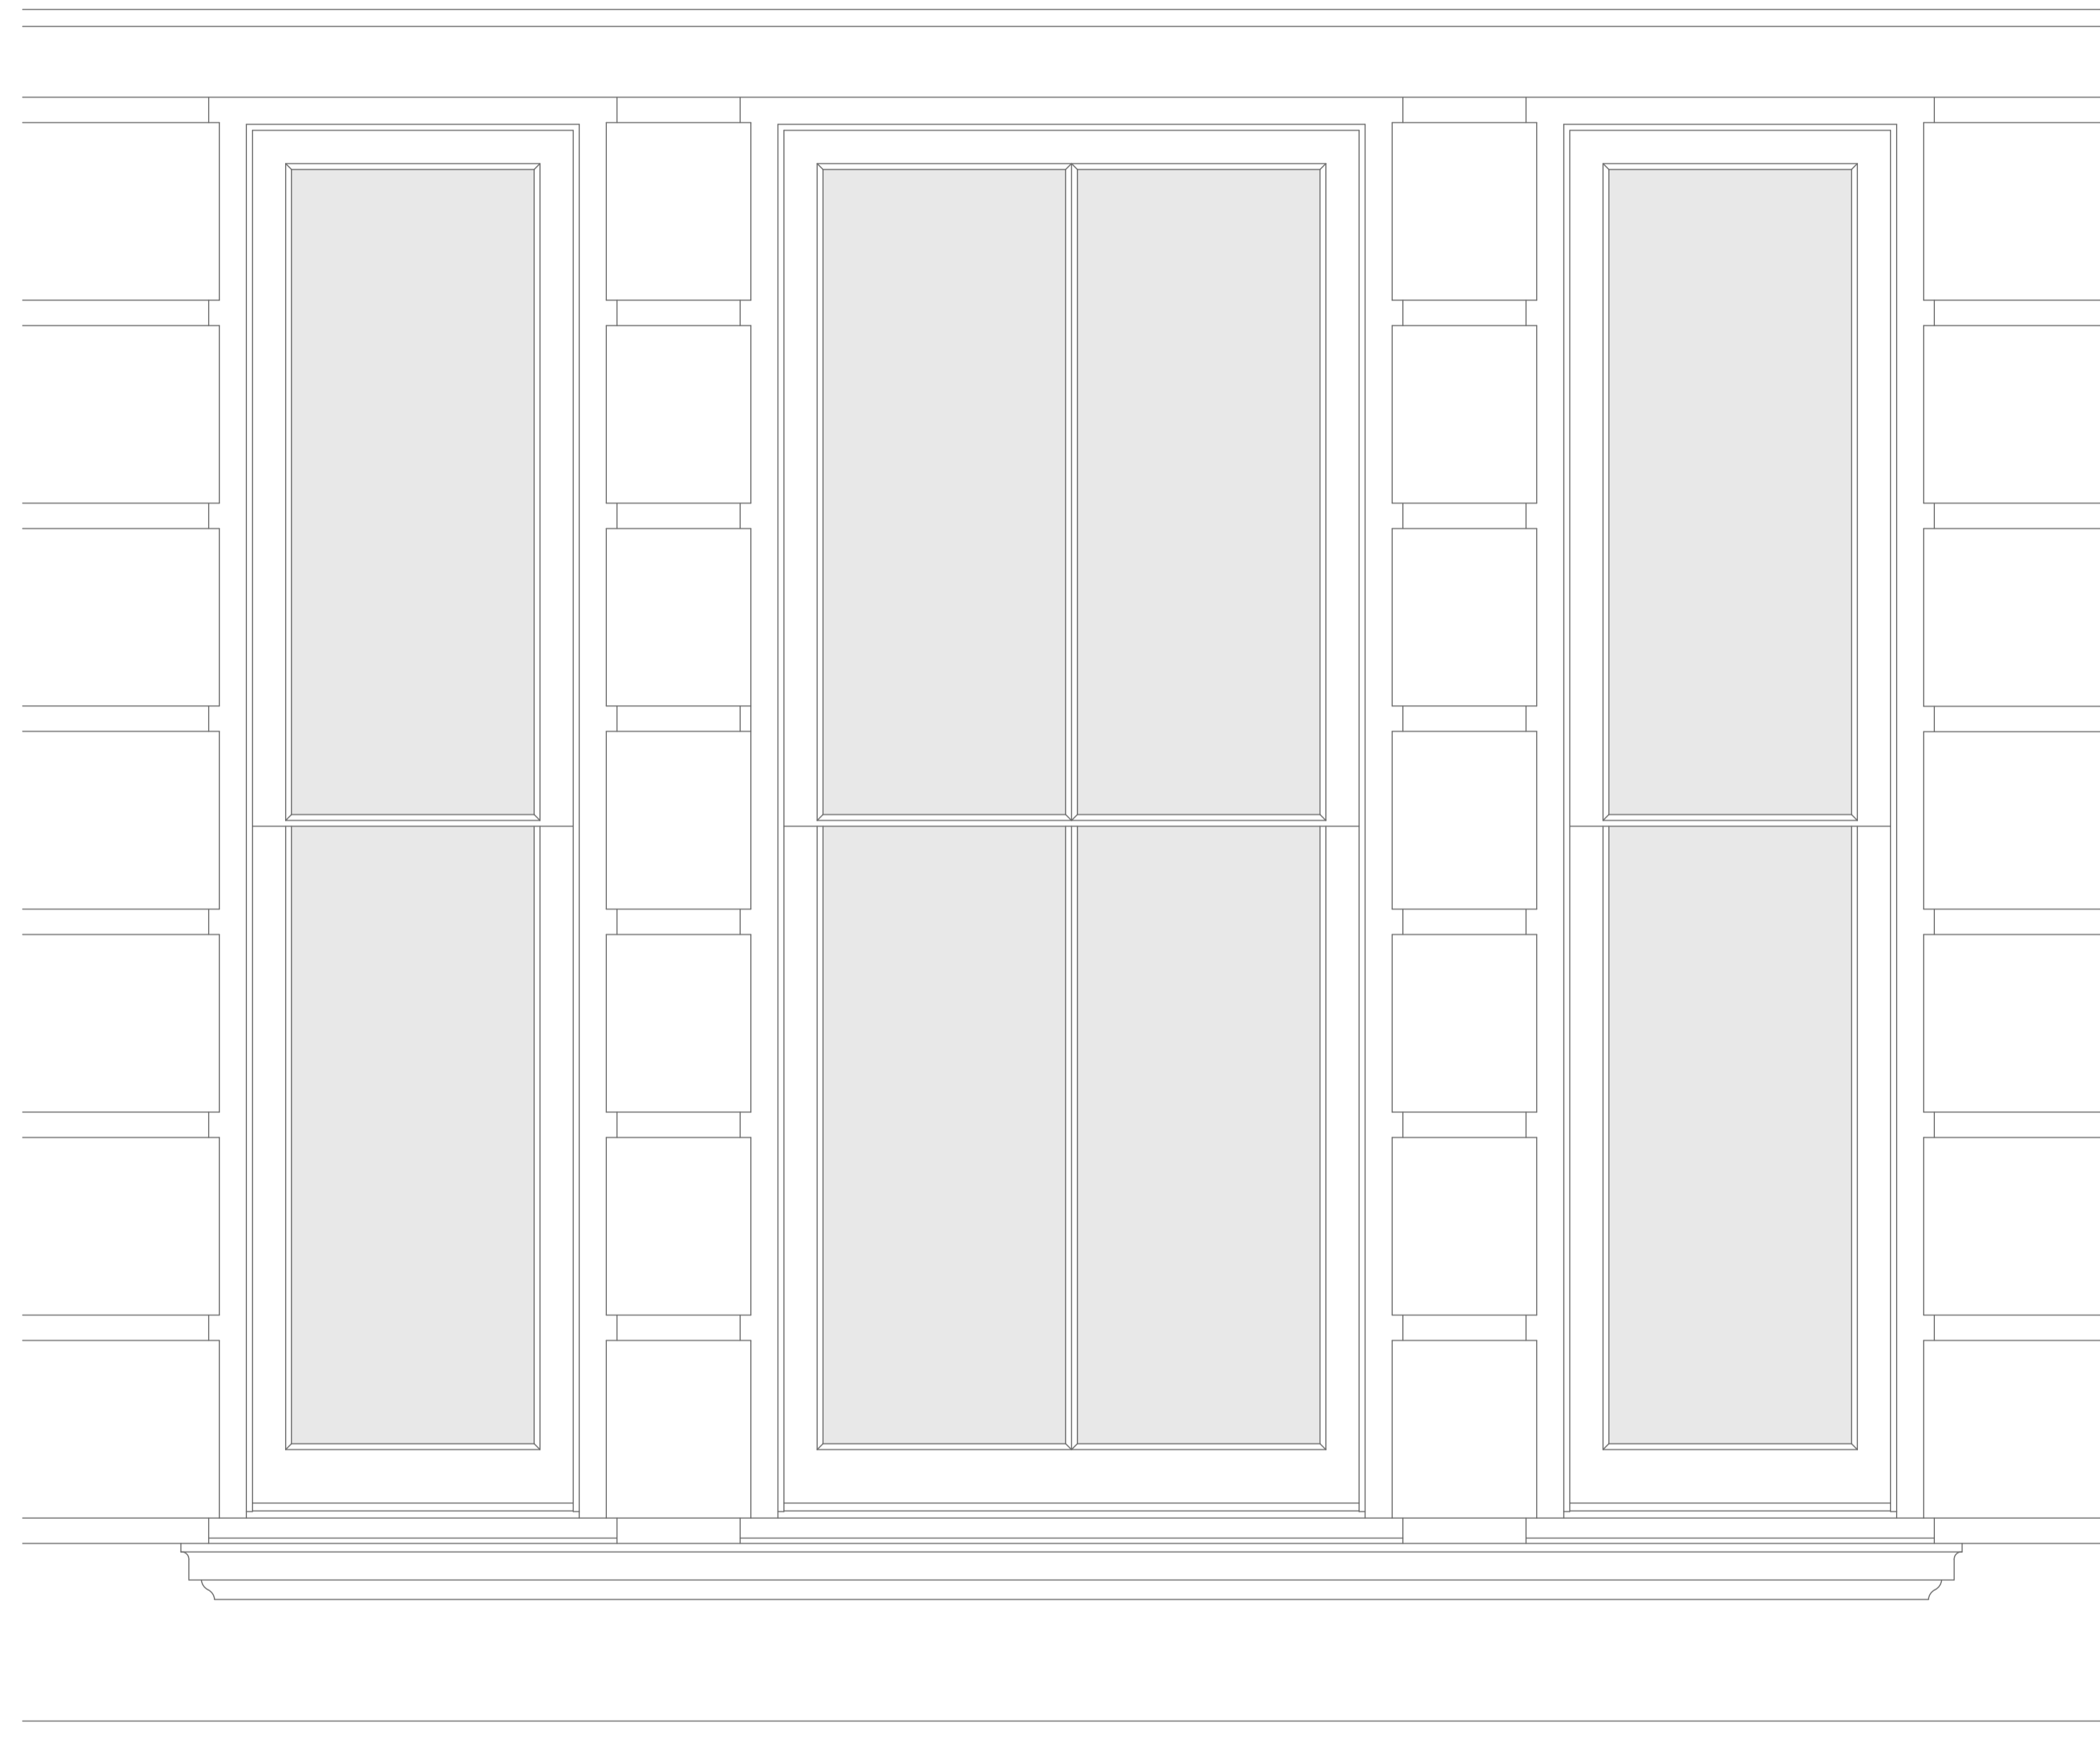

PLAN

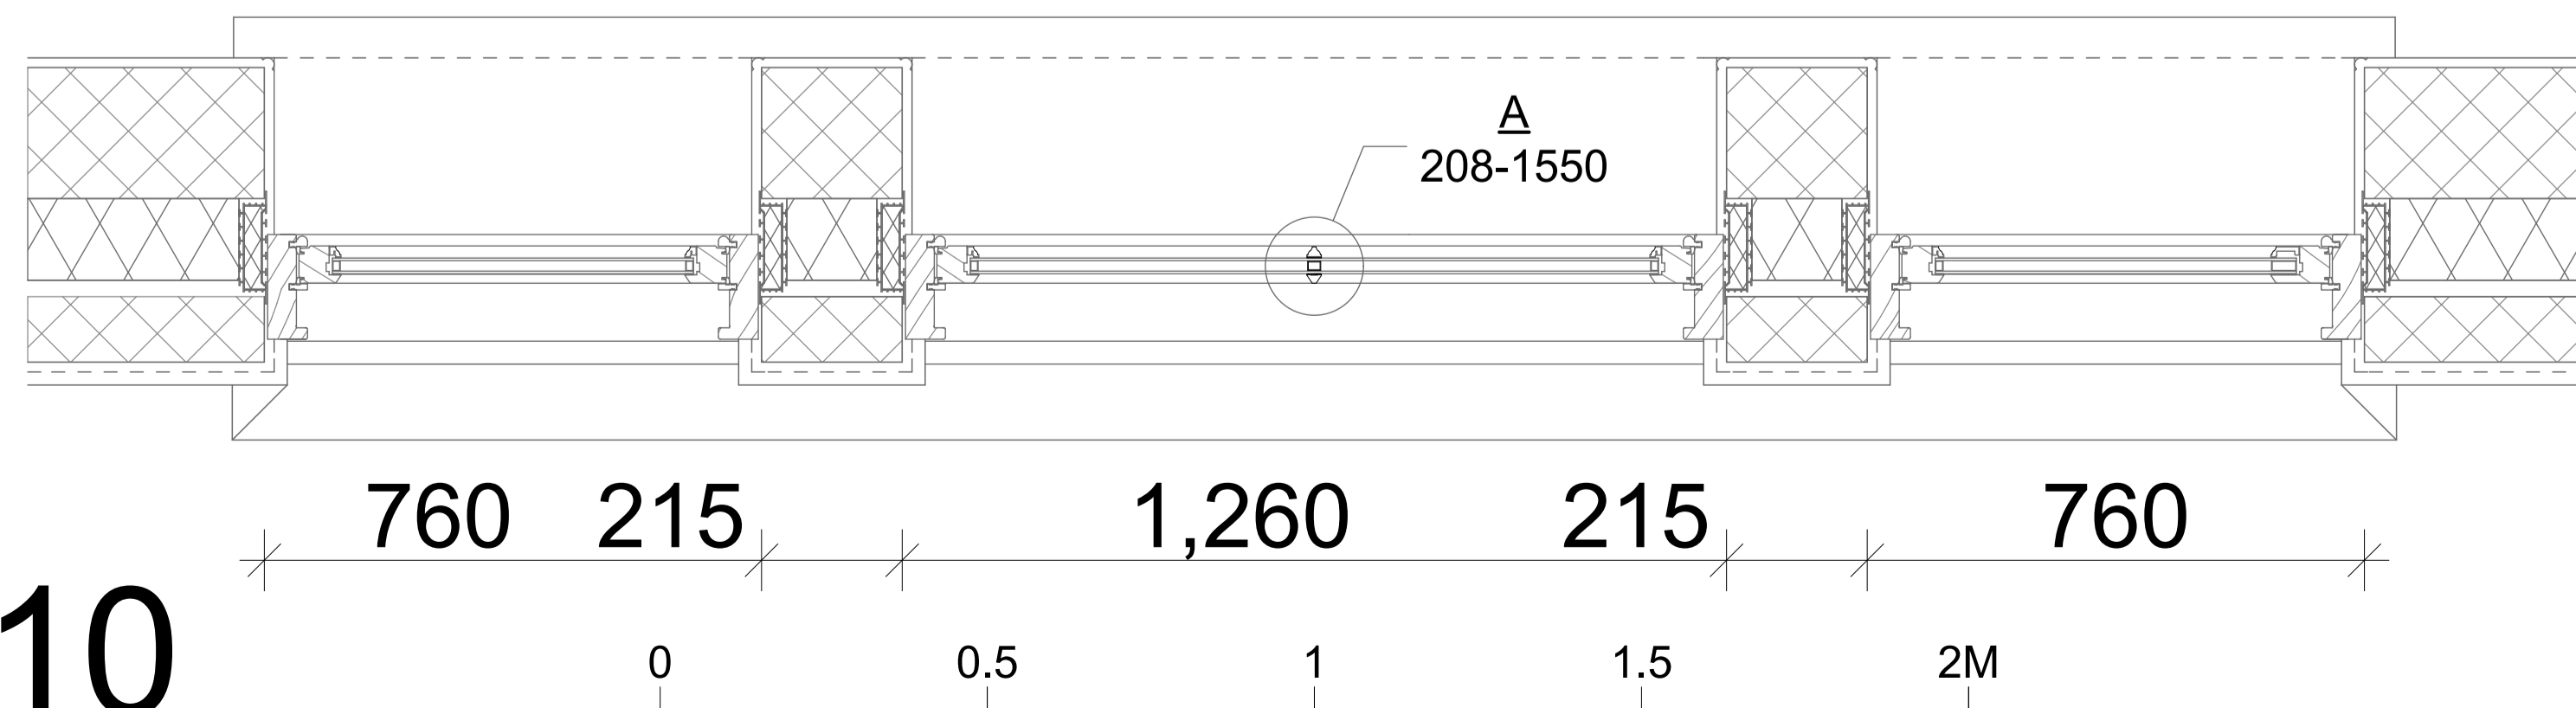

DESIGN DEVELOPMENT

DOMVS
LONDON

WWW.DOMVSLONDON.COM

PROJECT:
52 AVENUE ROAD

TITLE:
WINDOW TYPE 9 PLAN,
ELEVATION AND SECTION

Date: MAY 2023

Scale: 1:10 @ A1 Drawn: SDK

DRAWING NUMBER: 208-1519P1