



SECTION

3,105

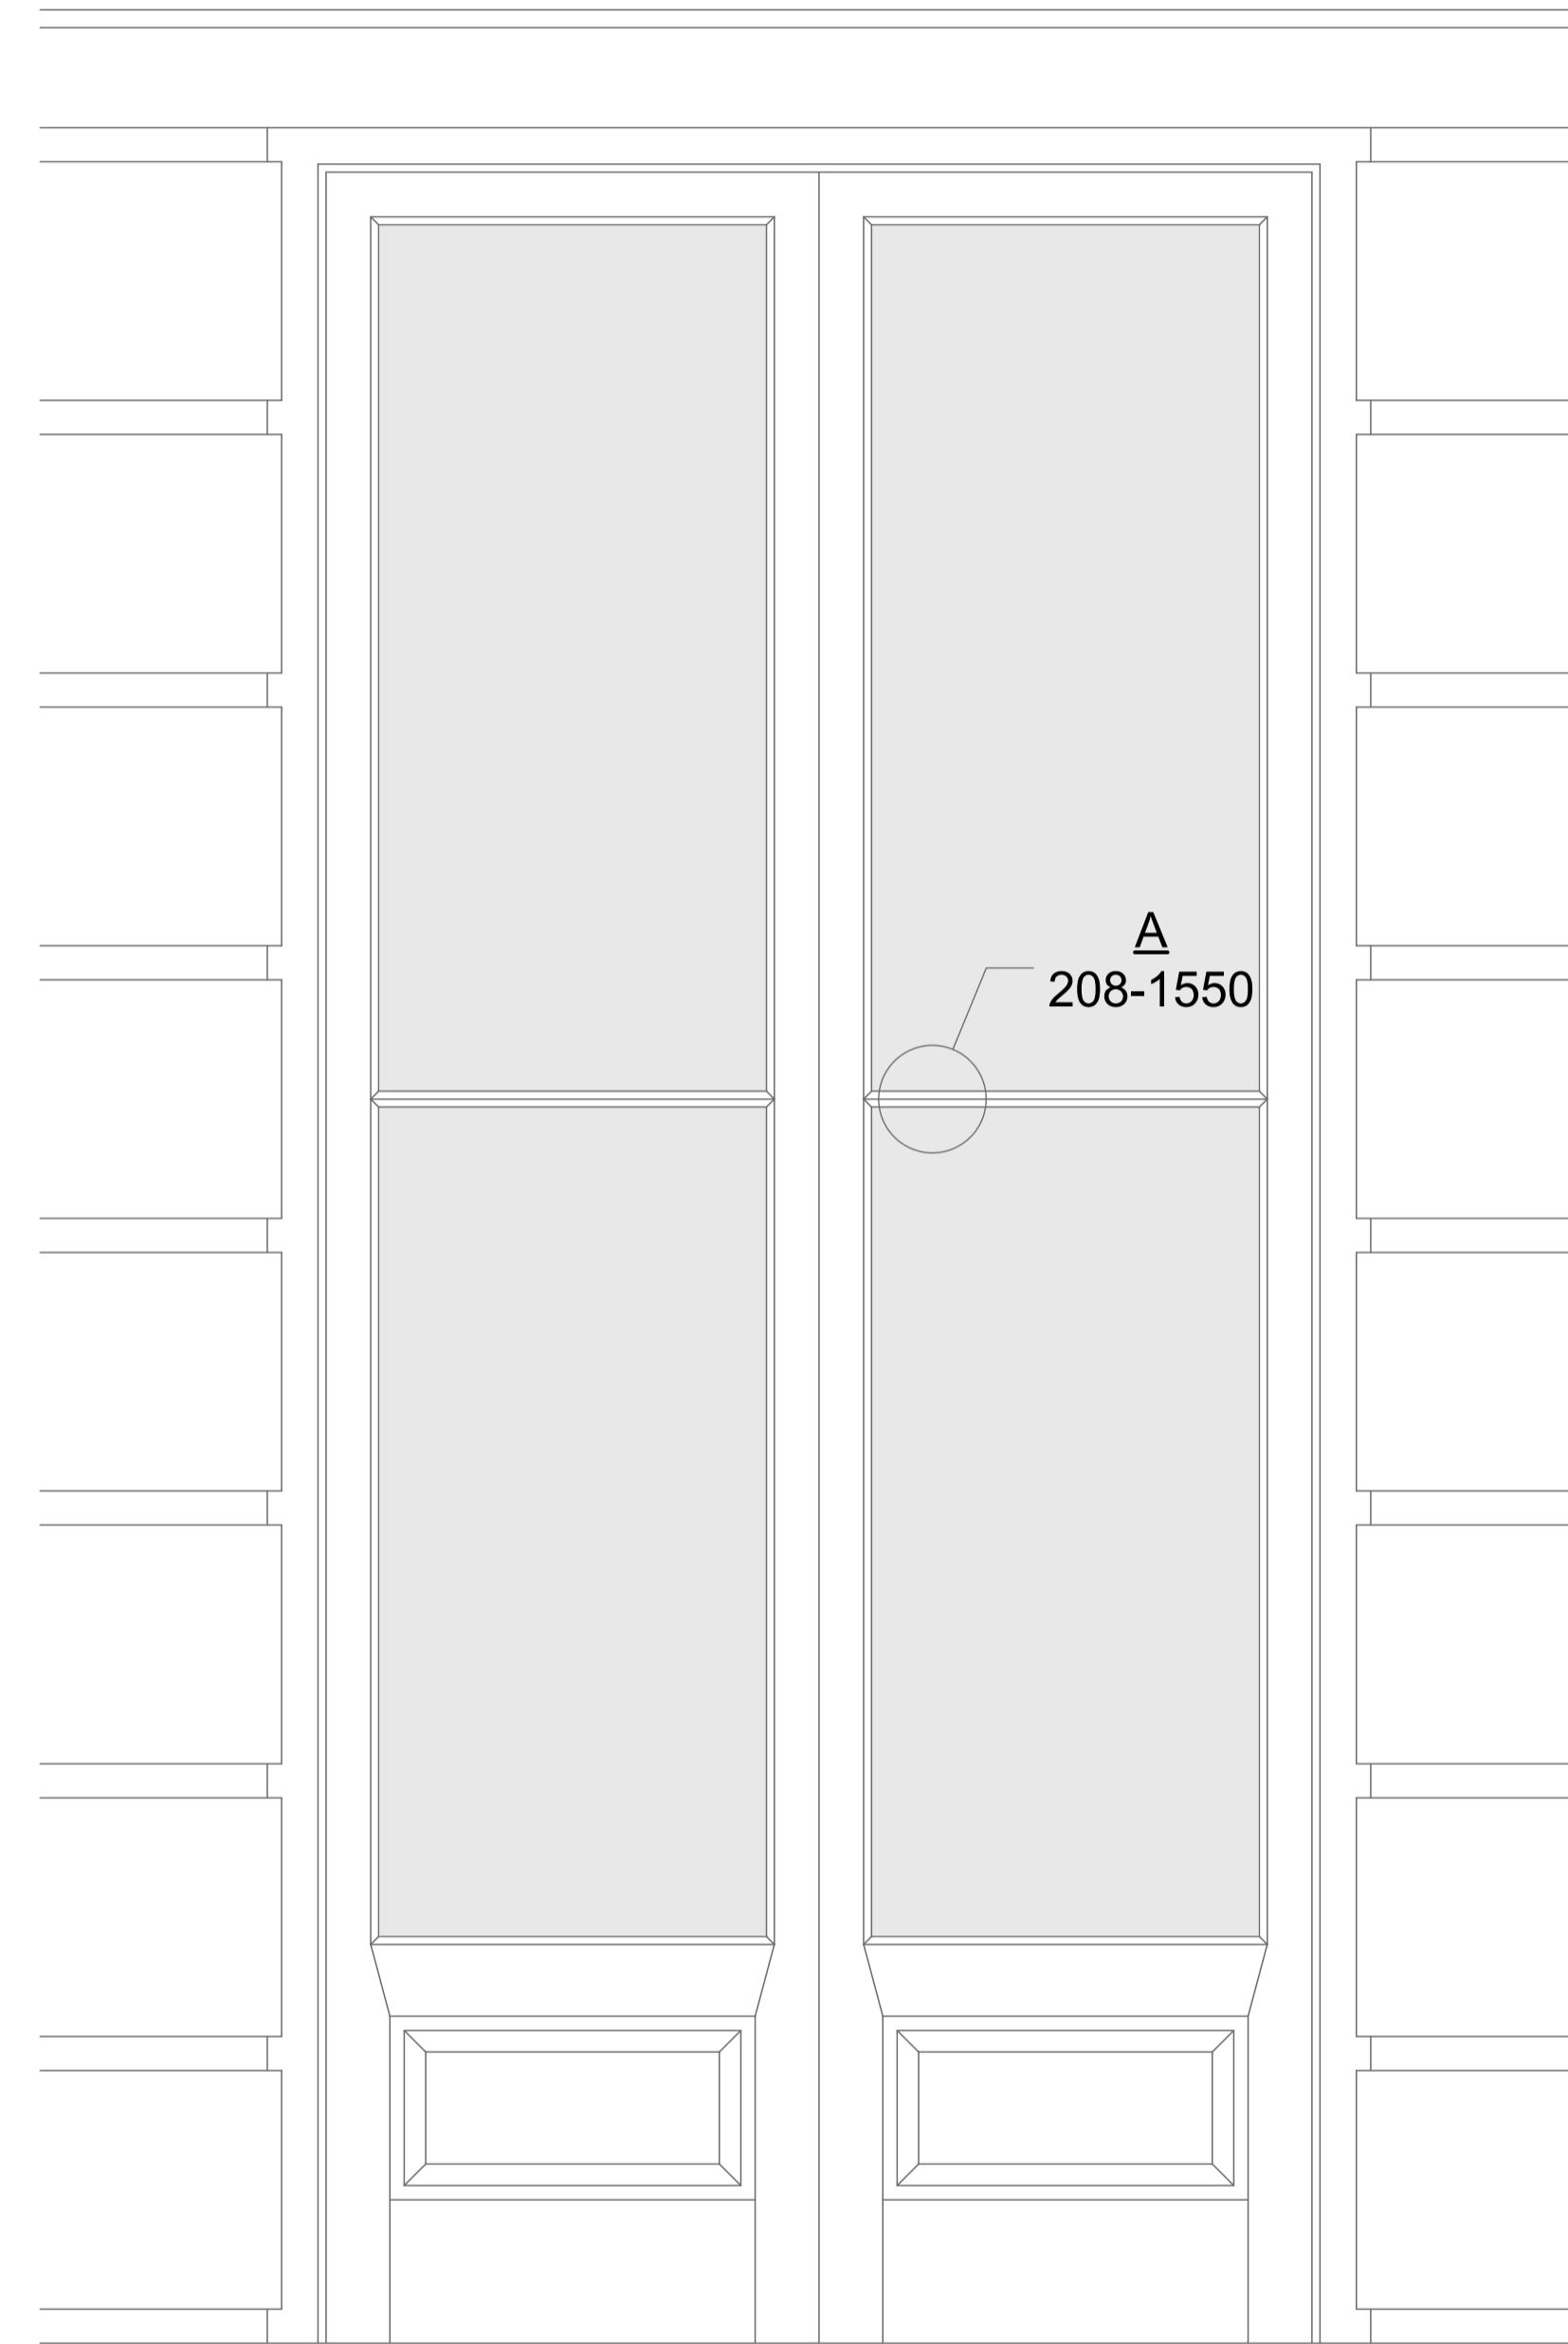


FRONT ELEVATION

A
208-1550

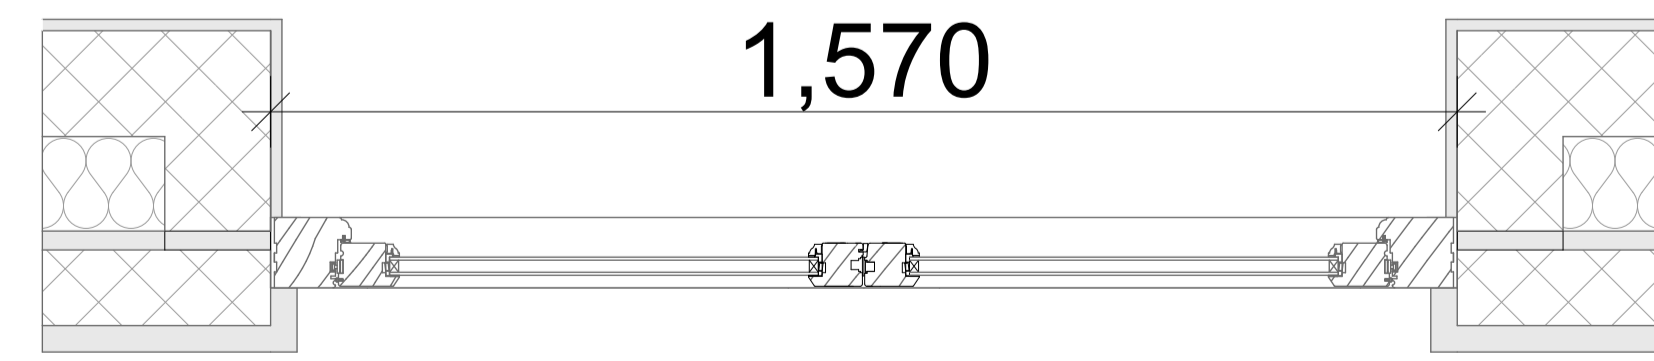

1,570

PLAN

 

DOOR TYPE 2 1:10

DESIGN DEVELOPMENT

DOMVS
LONDON

WWW.DOMVSLONDON.COM

PROJECT:
52 AVENUE ROAD

TITLE:
EXTERNAL DOOR TYPE 2
PLAN, ELEVATION AND
SECTION

Date: MAY 2023

Scale: 1:10 @ A1 Drawn: SDK

DRAWING NUMBER: 208-1531P1