




EXISTING PARTIAL GROUND FLOOR PLAN
Scale: 1:50

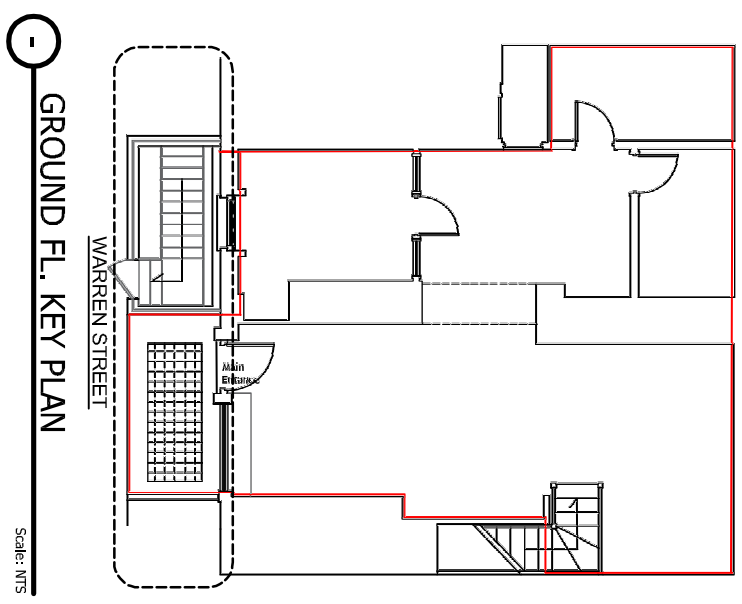

GROUND FL. KEY PLAN
Scale: NTS

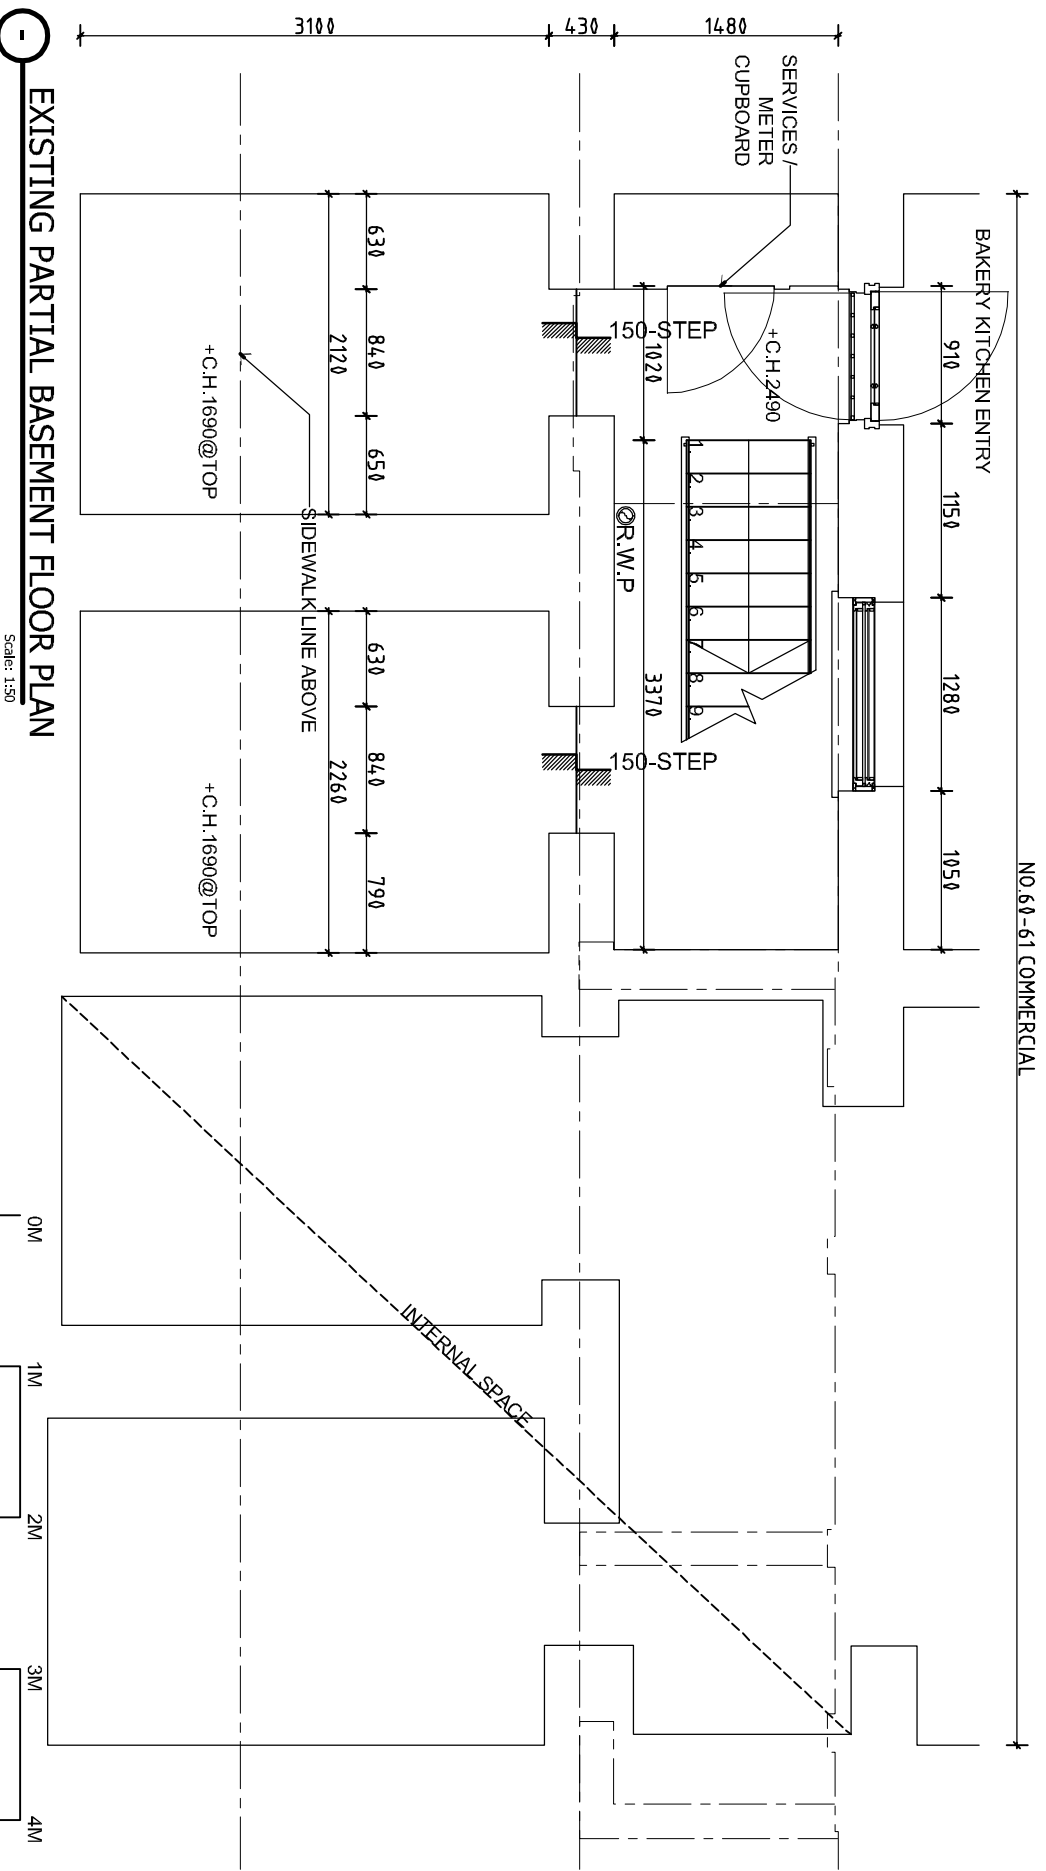

EXISTING PARTIAL BASEMENT FLOOR PLAN
Scale: 1:50

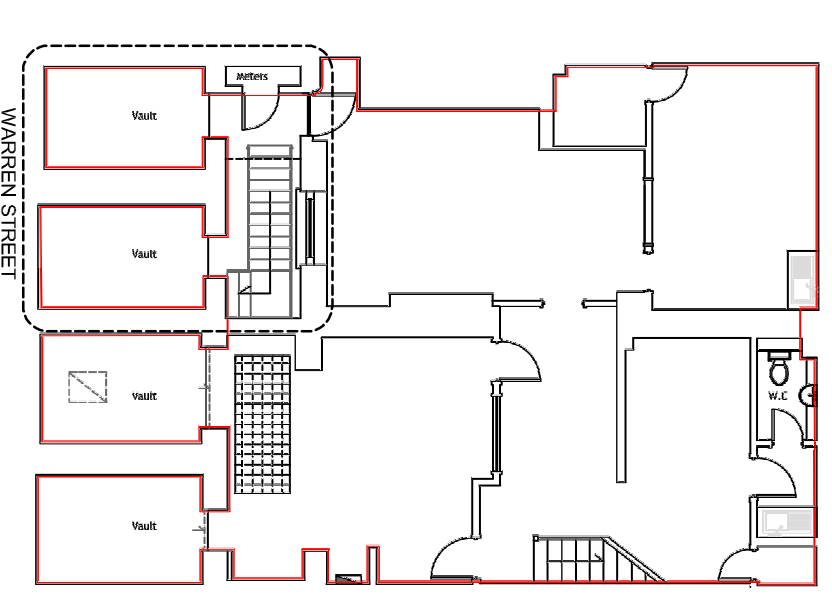

BASEMENT FL. KEY PLAN
Scale: NTS

PLANNING / LISTED
BUILDING CONSENT
SCALE 1:50 @ A3
PROPOSED OUTDOOR
CONDENSER UNITS
EXISTING PLANS
REV-0 (17.JUL.2023)
MIEL_011
NO.60-61 WARREN STREET,
LONDON, W1T 5NU,
10M