

SECTION



FRONT ELEVATION



SIDE ELEVATION





SIDE ELEVATION



REAR ELEVATION

GROUND FLOOR FLAT UNDER CONSTRUCTION
AS PLANNING APPROVAL 2019/2472/P

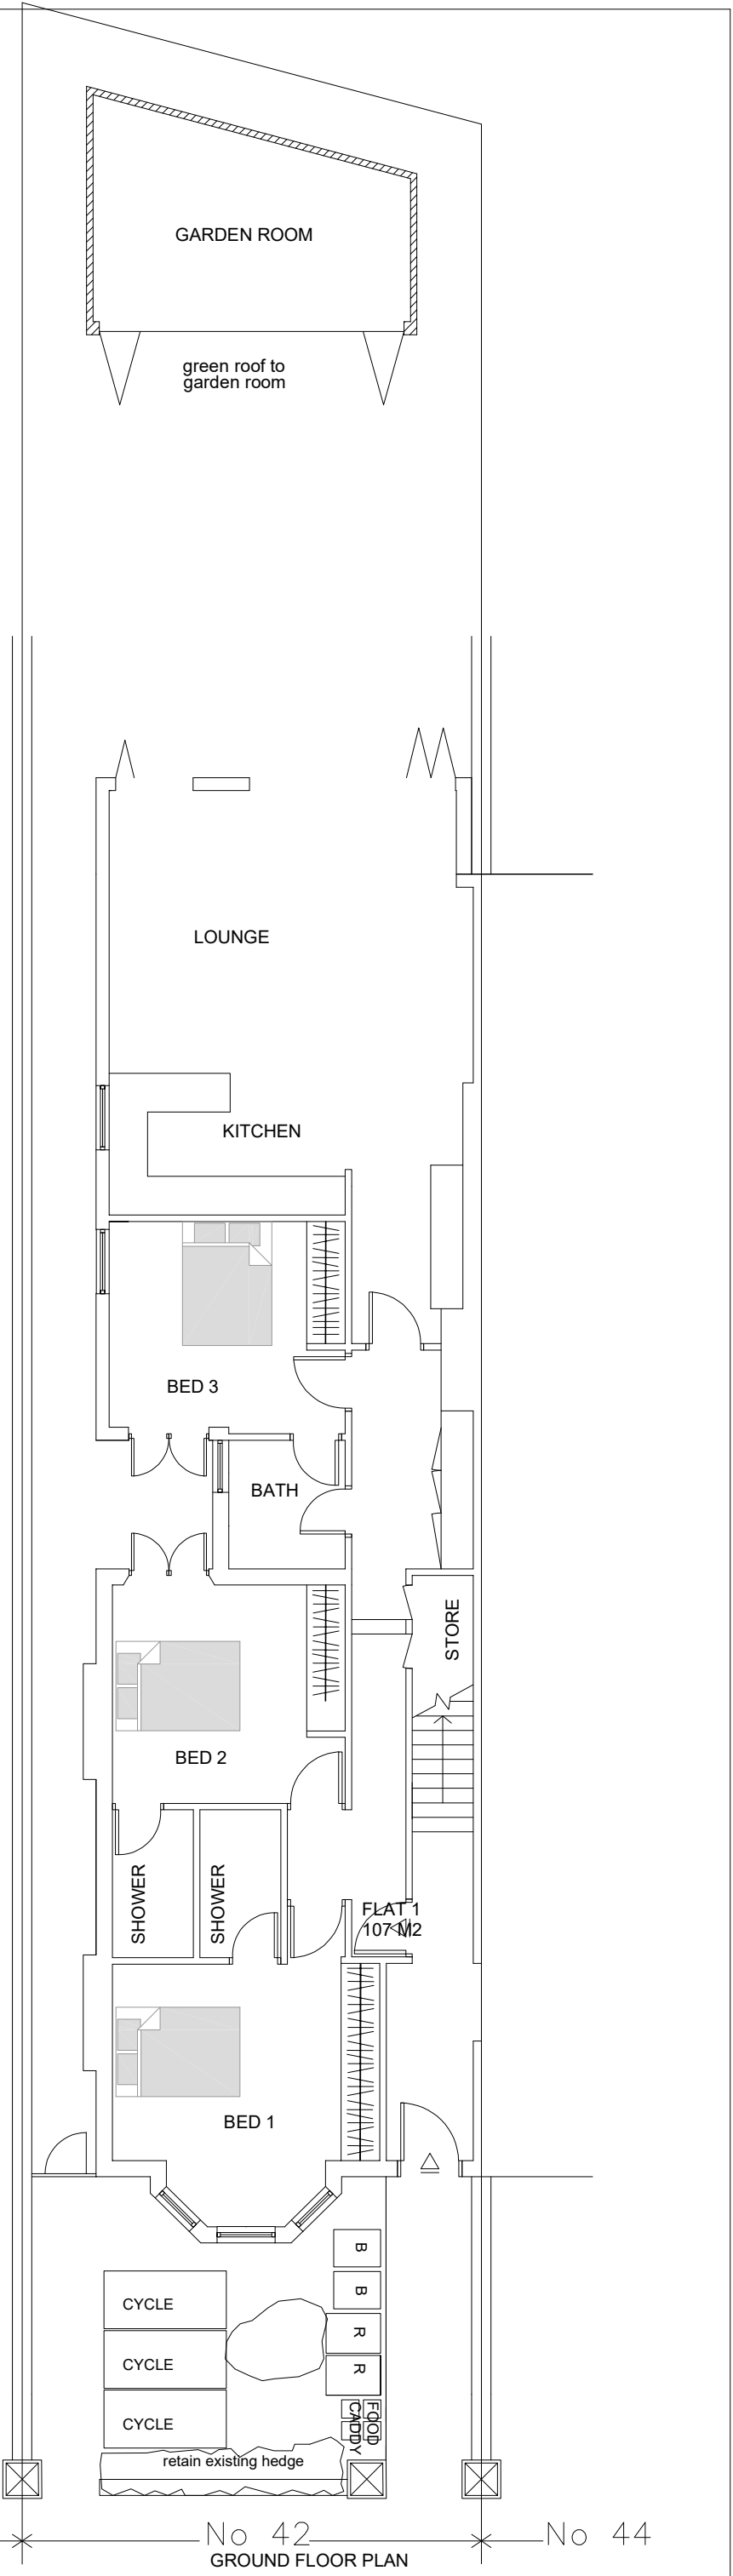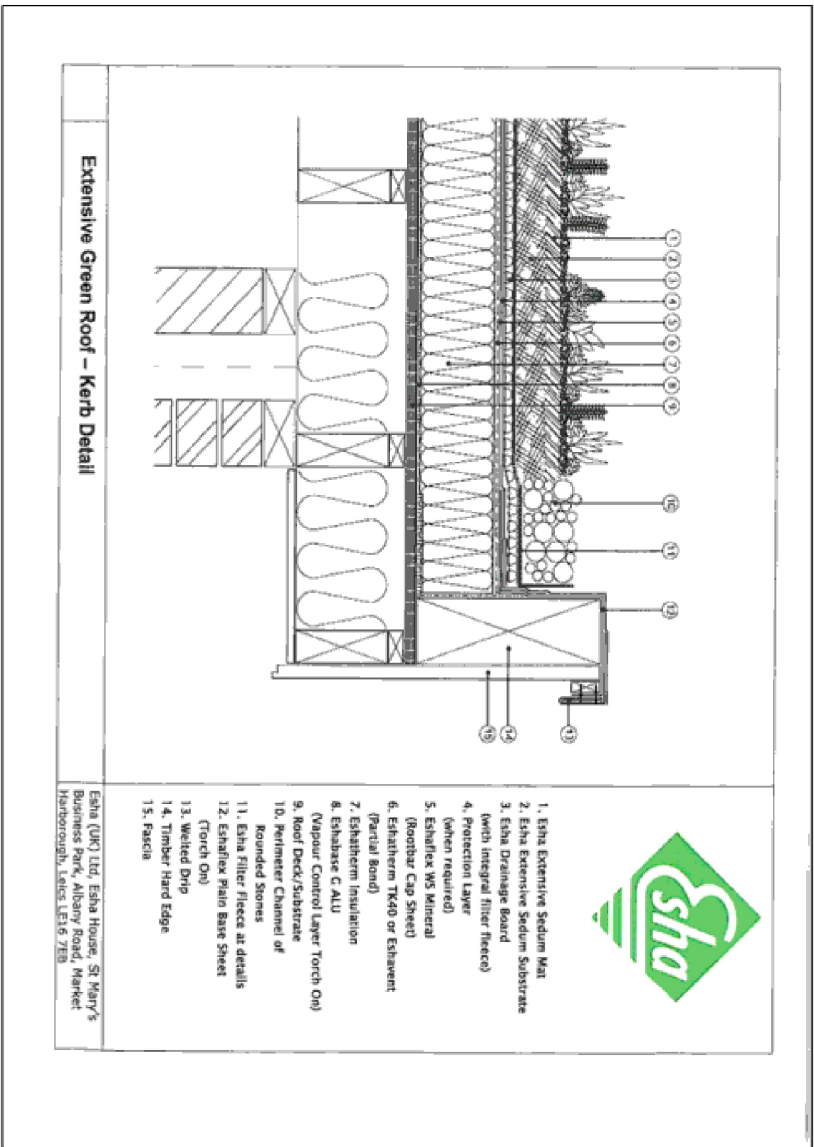

TITLE			ADDRESS	
PROPOSED DRAWINGS			42 FORDWYCH ROAD	
			LONDON, NW2	
CLIENT			SCALE	
Mr.			1:100 @ A3	
			DRAWING NO.	DATE
			230324/03	MARCH 2023
			REV.	
			A	