


SECTION A-A
1:50

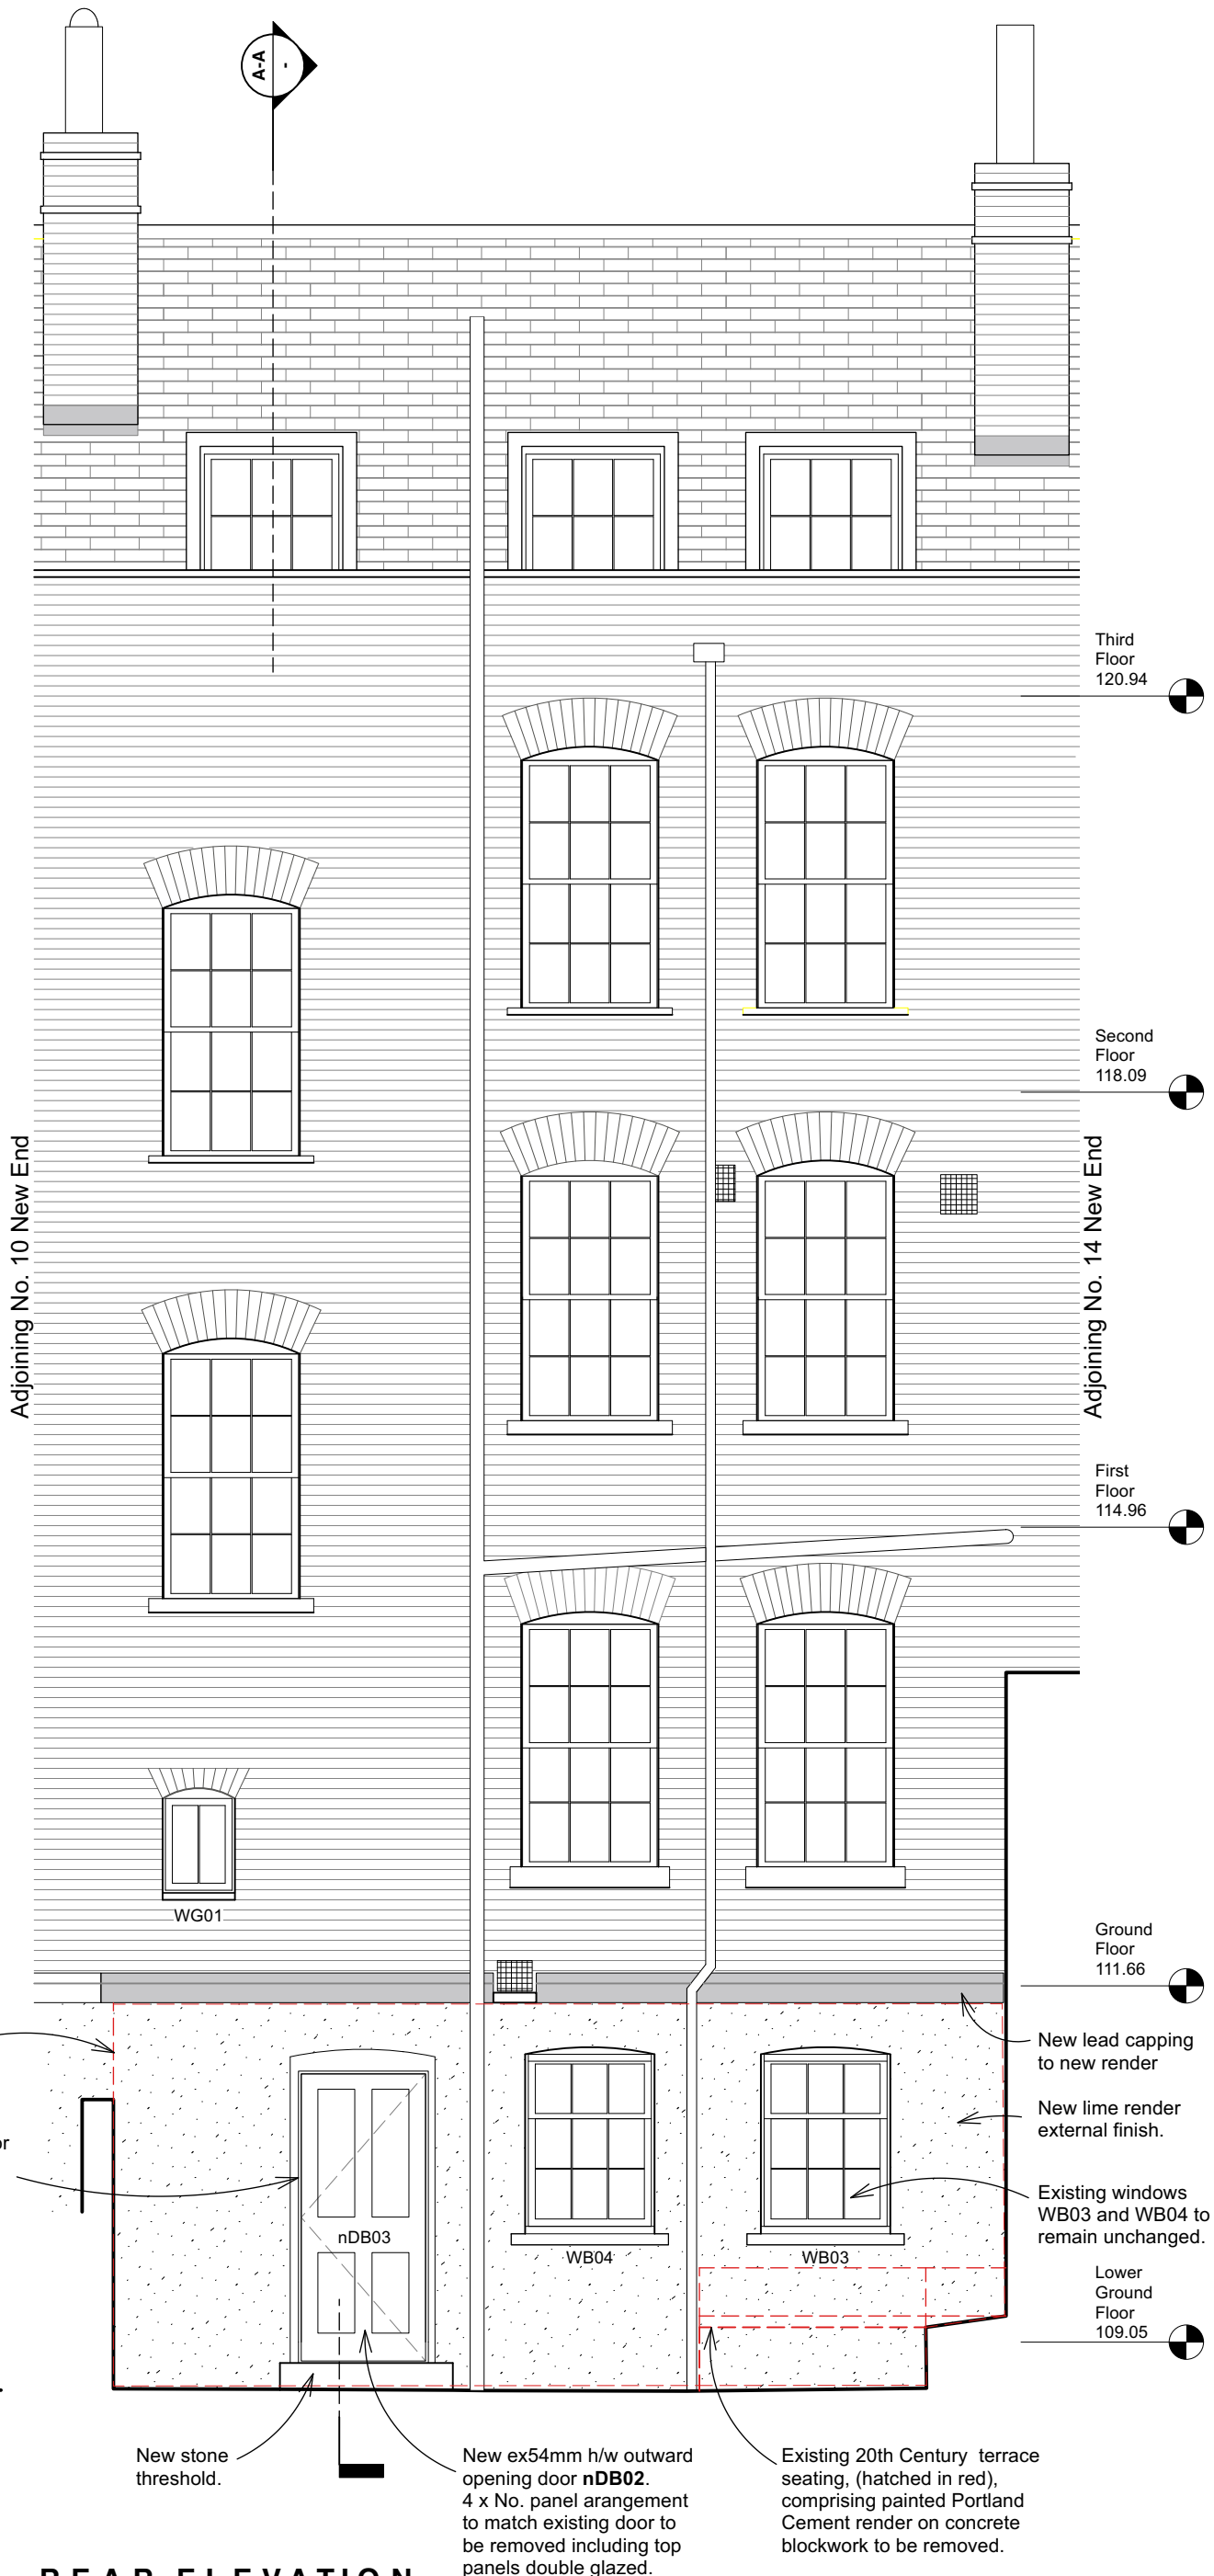

REAR ELEVATION
1:50

Rev A Revised in response to Conservation Officer pre decision comments. July 23



12 New End
Title: Existing Rear Elevation
Drawing No: 0422322/SK22A Scale 1:50 @ A3