



Basement Plan

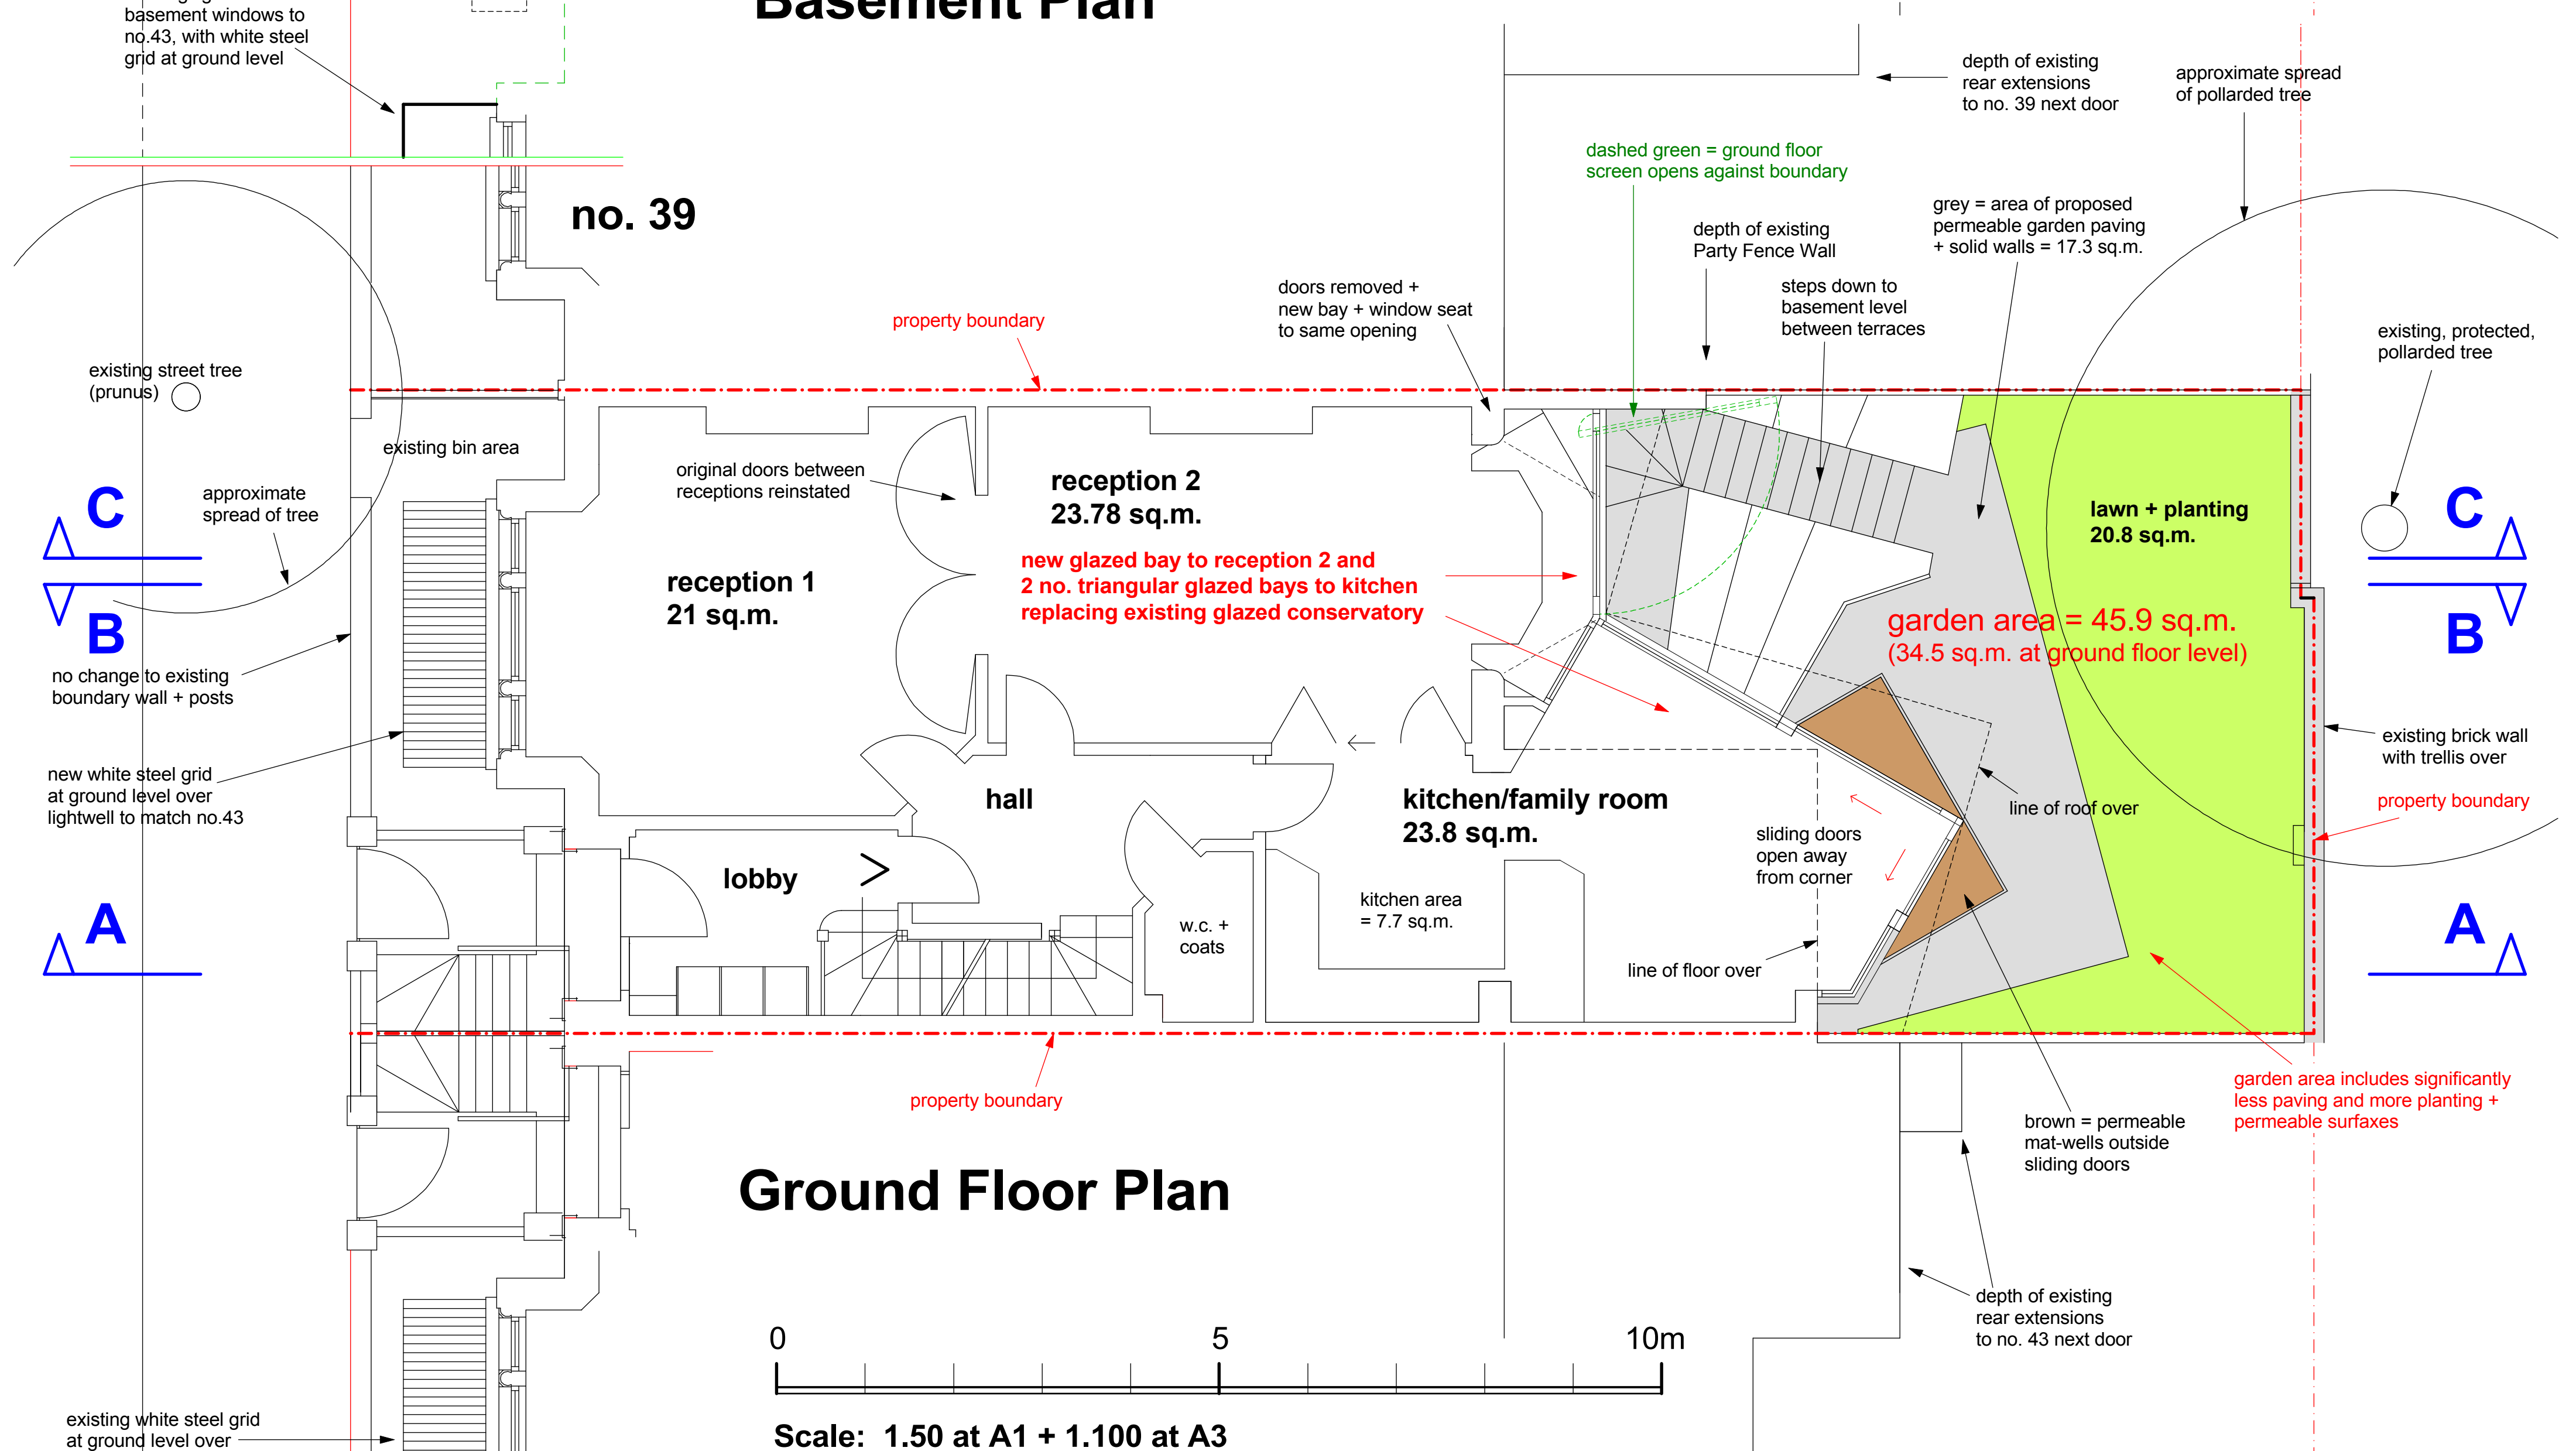

Ground Floor Plan

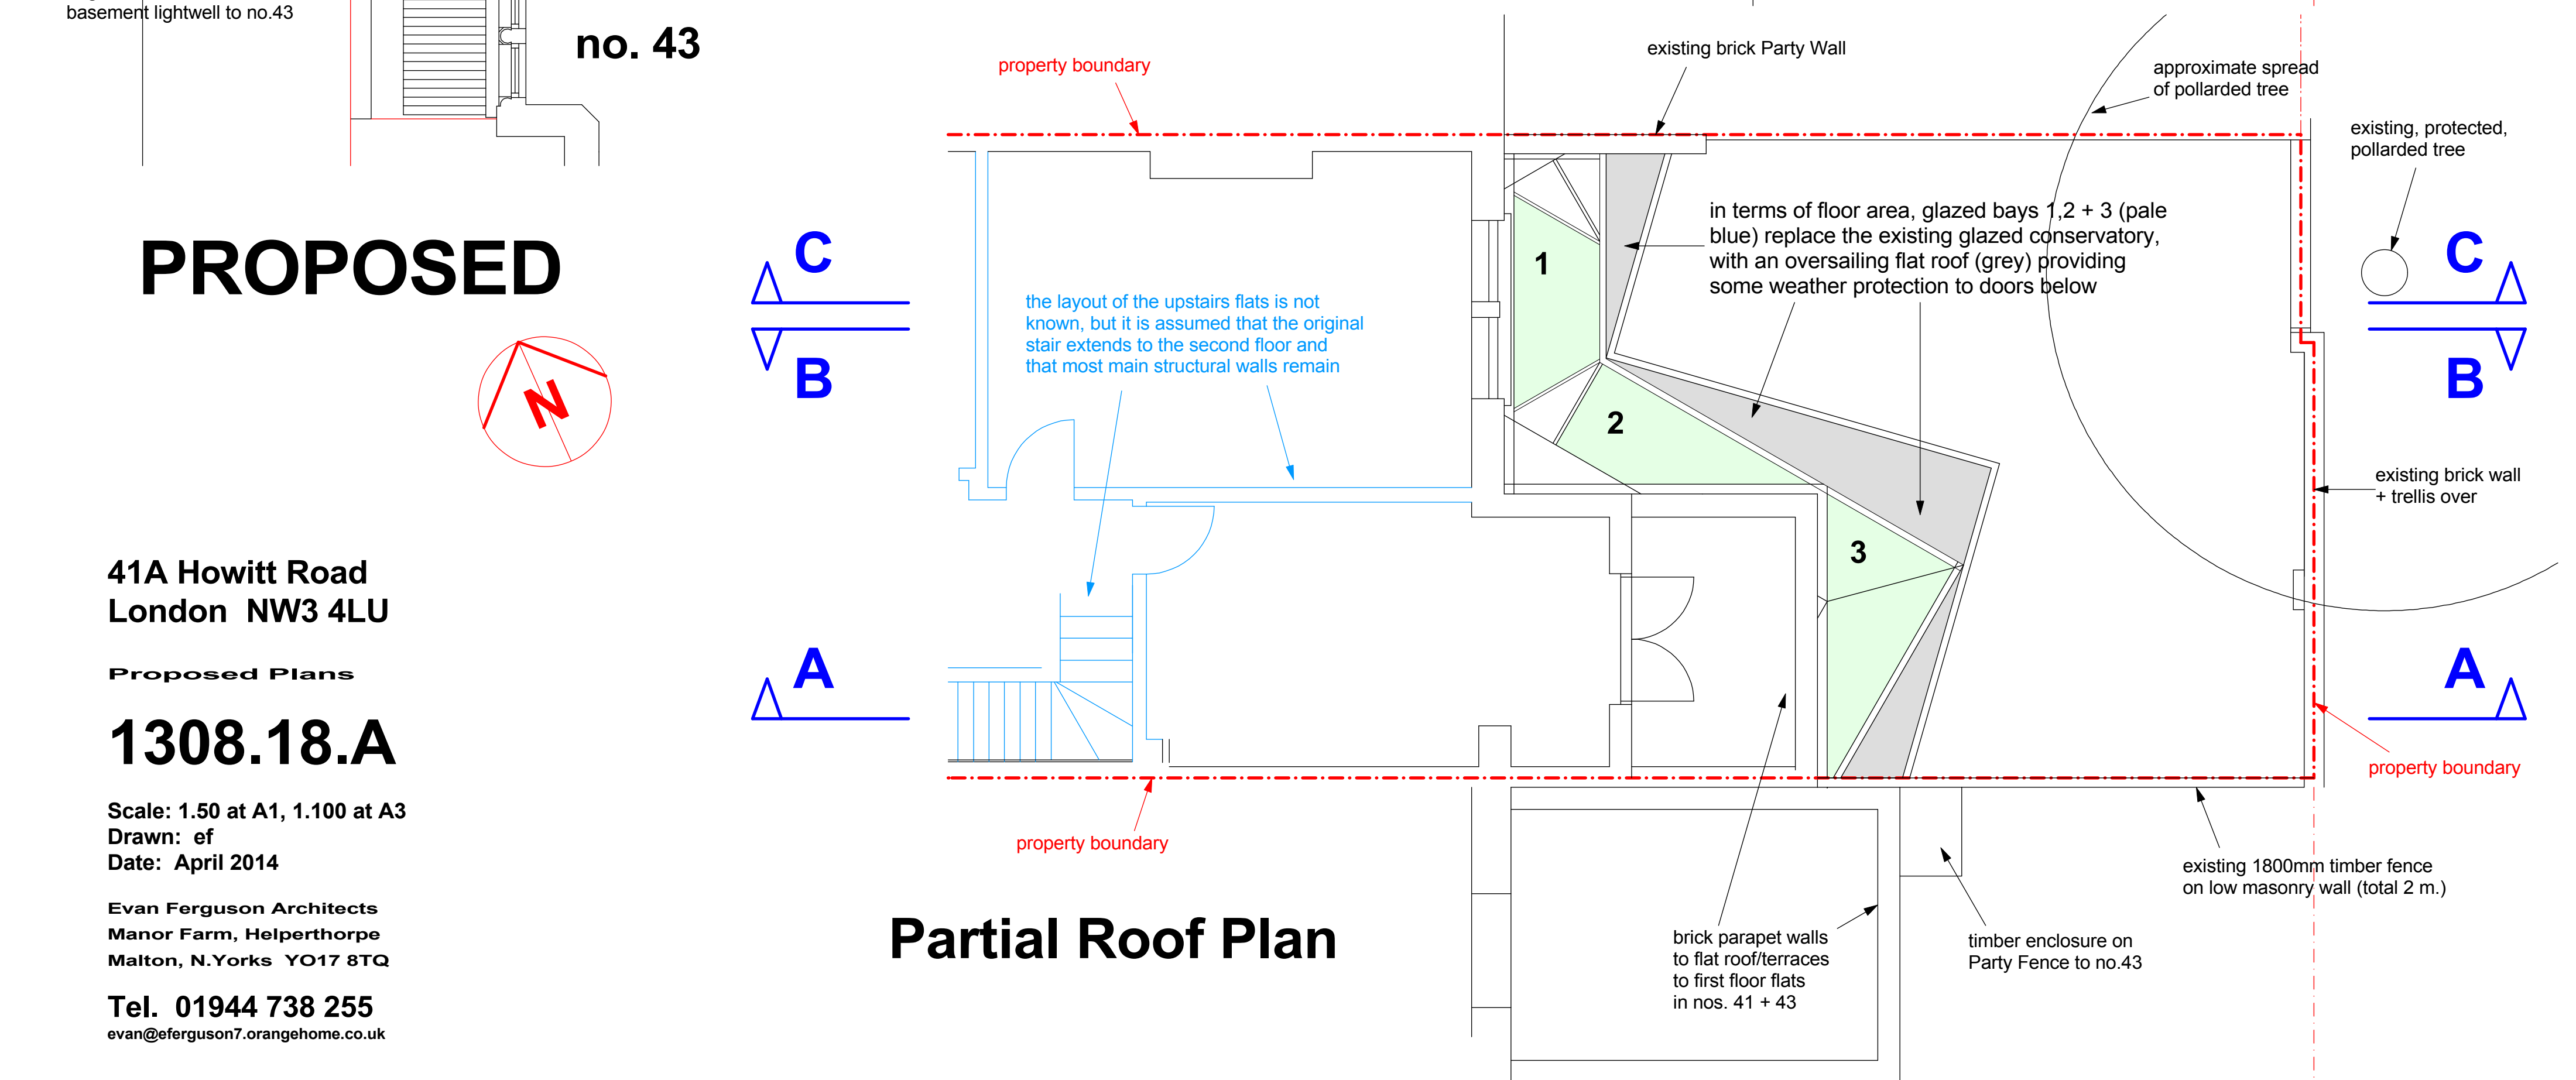

Partial Roof Plan

41A Howitt Road
London NW3 4LU

Existing
Sections AA + BB


1308.19.A

Scale: 1.50 at A1, 1.100 at A3
Drawn: ef
Date: April 2014


Evan Ferguson Architects
Manor Farm, Helperthorpe
Malton, N.Yorks YO17 8TQ

Tel. 01944 738 255
evan@eferguson7.orangehome.co.uk

Section AA thru hall, stair, kitchen + bedroom 3

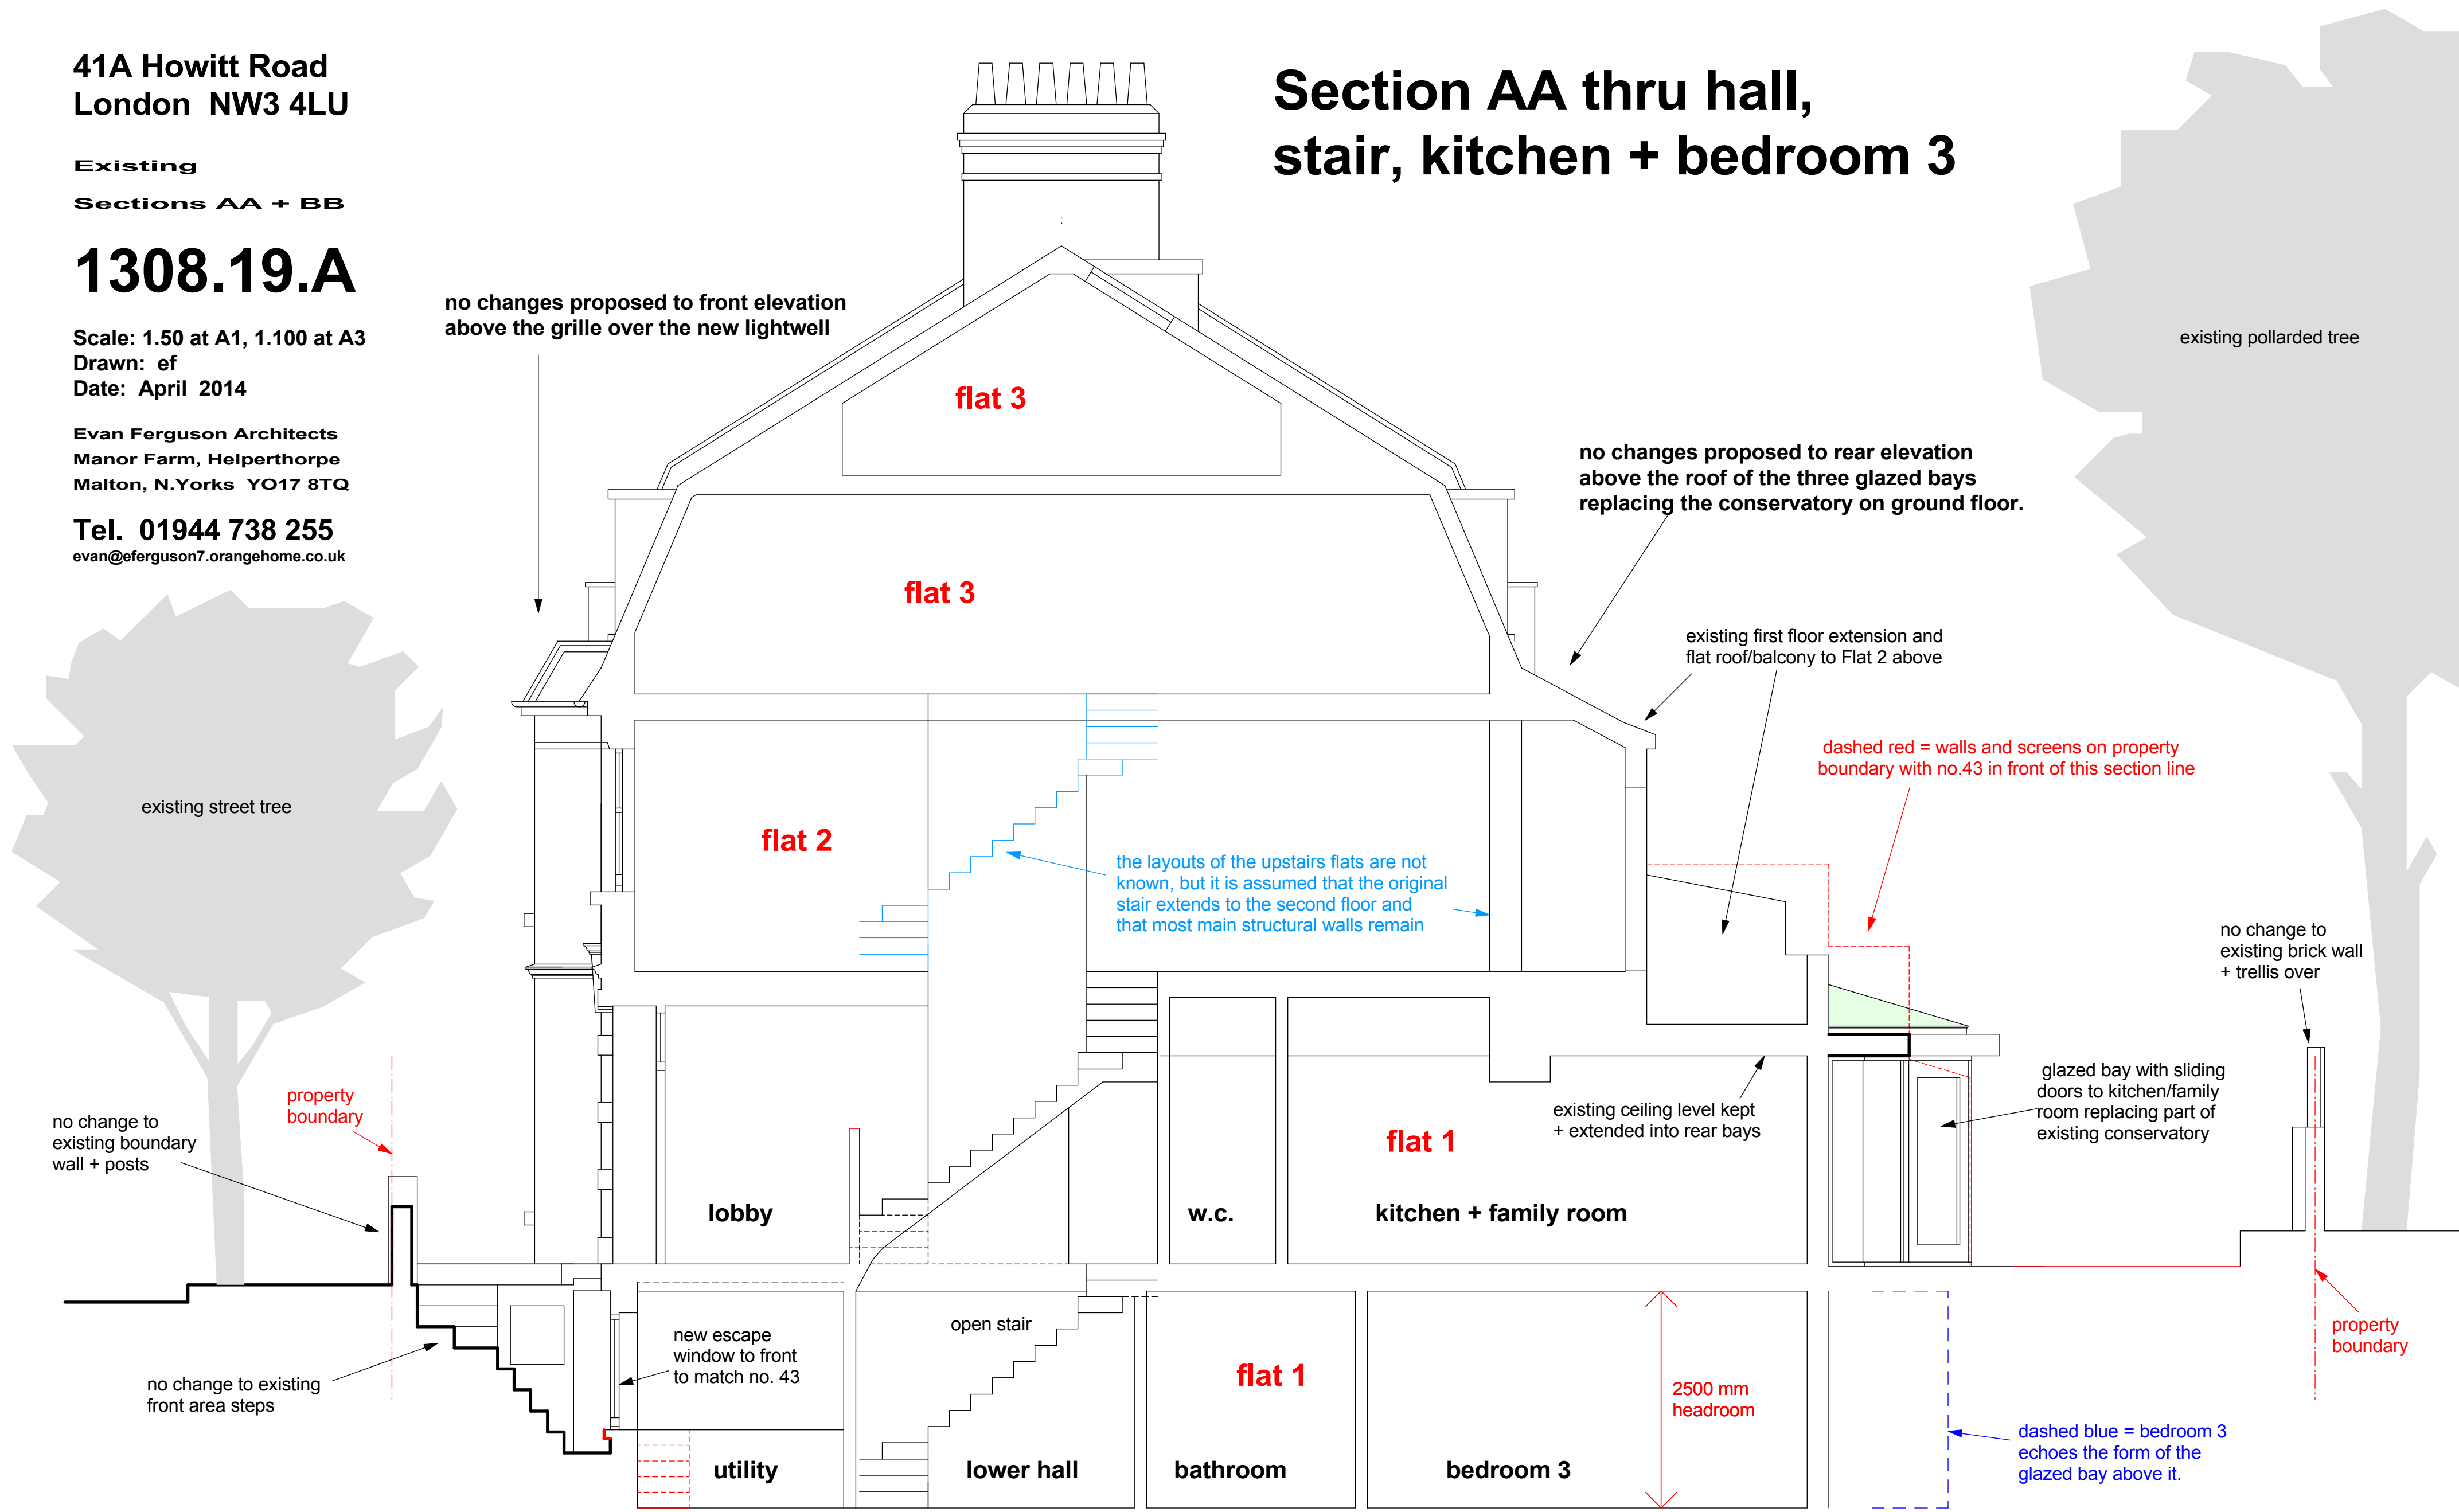


PROPOSED

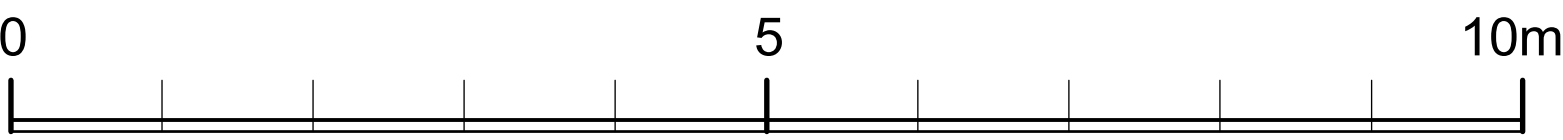

Scale: 1.50 at A1 + 1.100 at A3

Section BB thru reception, bedrooms + garden terrace

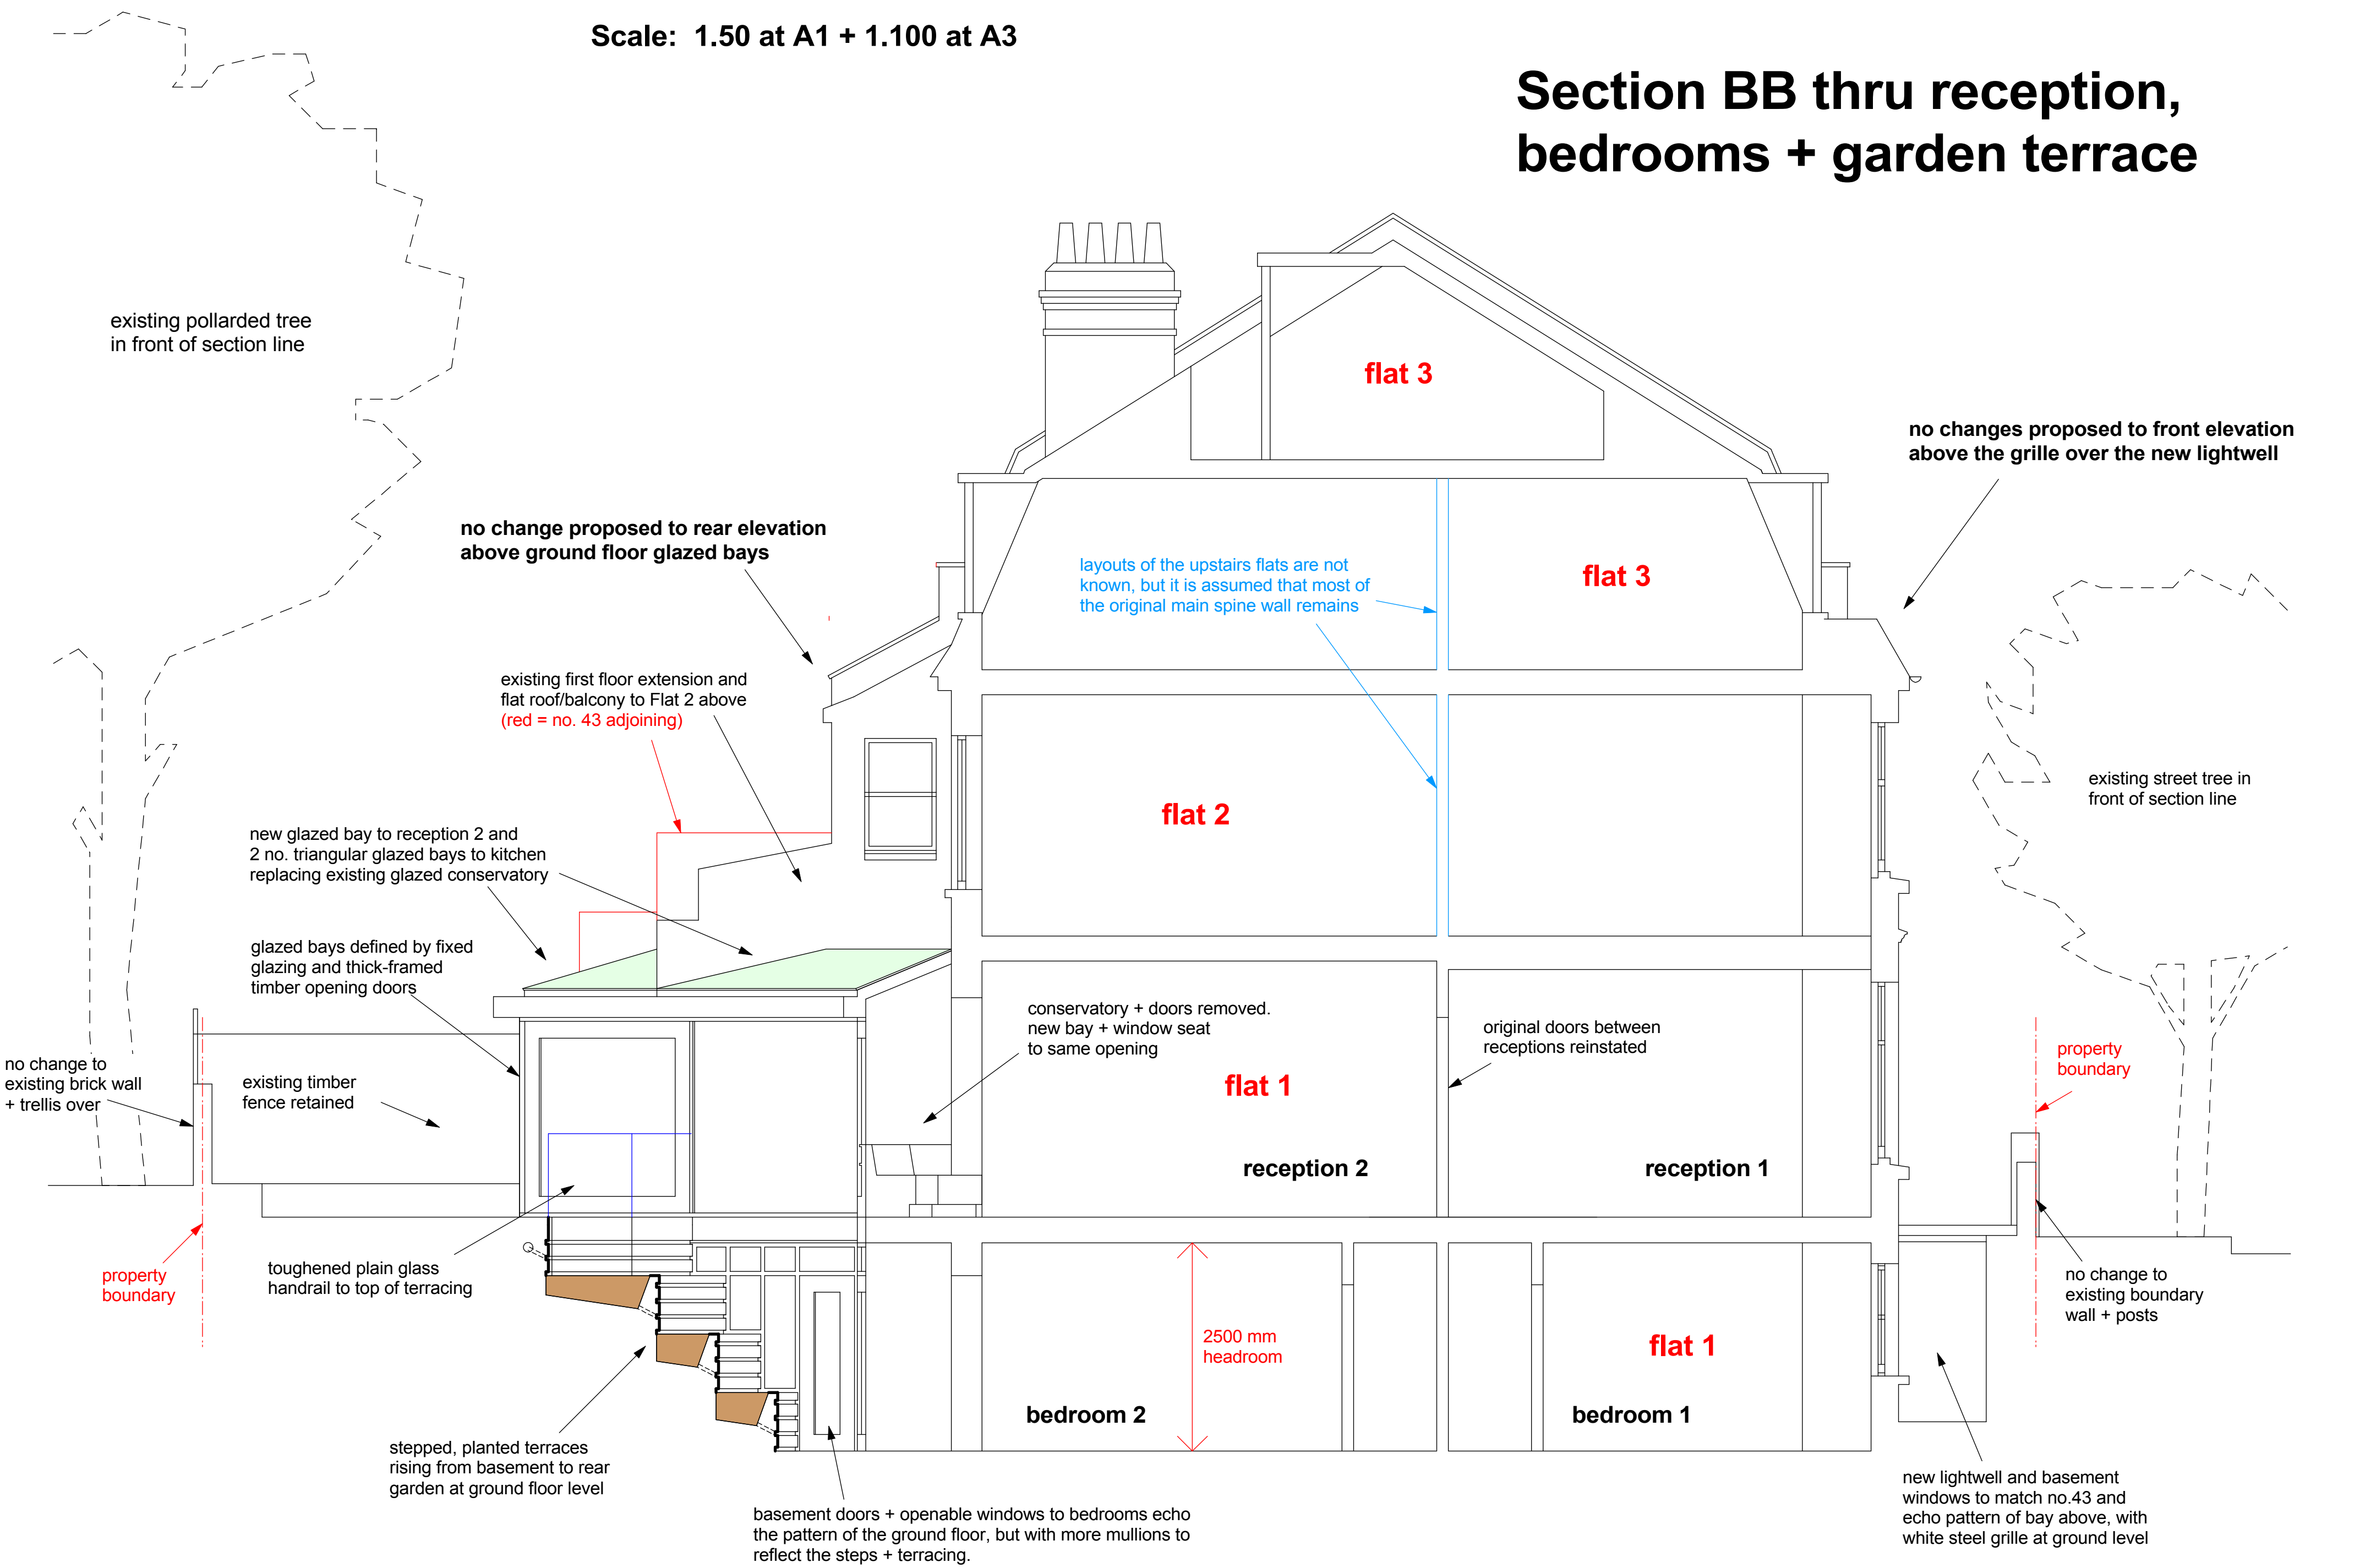

41A Howitt Road
London NW3 4LU

Proposed Section CC
+ Rear Elevation


1308.20.A

Scale: 1.50 at A1, 1.100 at A3
Drawn: ef
Date: April 2014


Evan Ferguson Architects
Manor Farm, Helperthorpe
Malton, N.Yorks YO17 8TQ

Tel. 01944 738 255
evan@eferguson7.orangehome.co.uk

PROPOSED

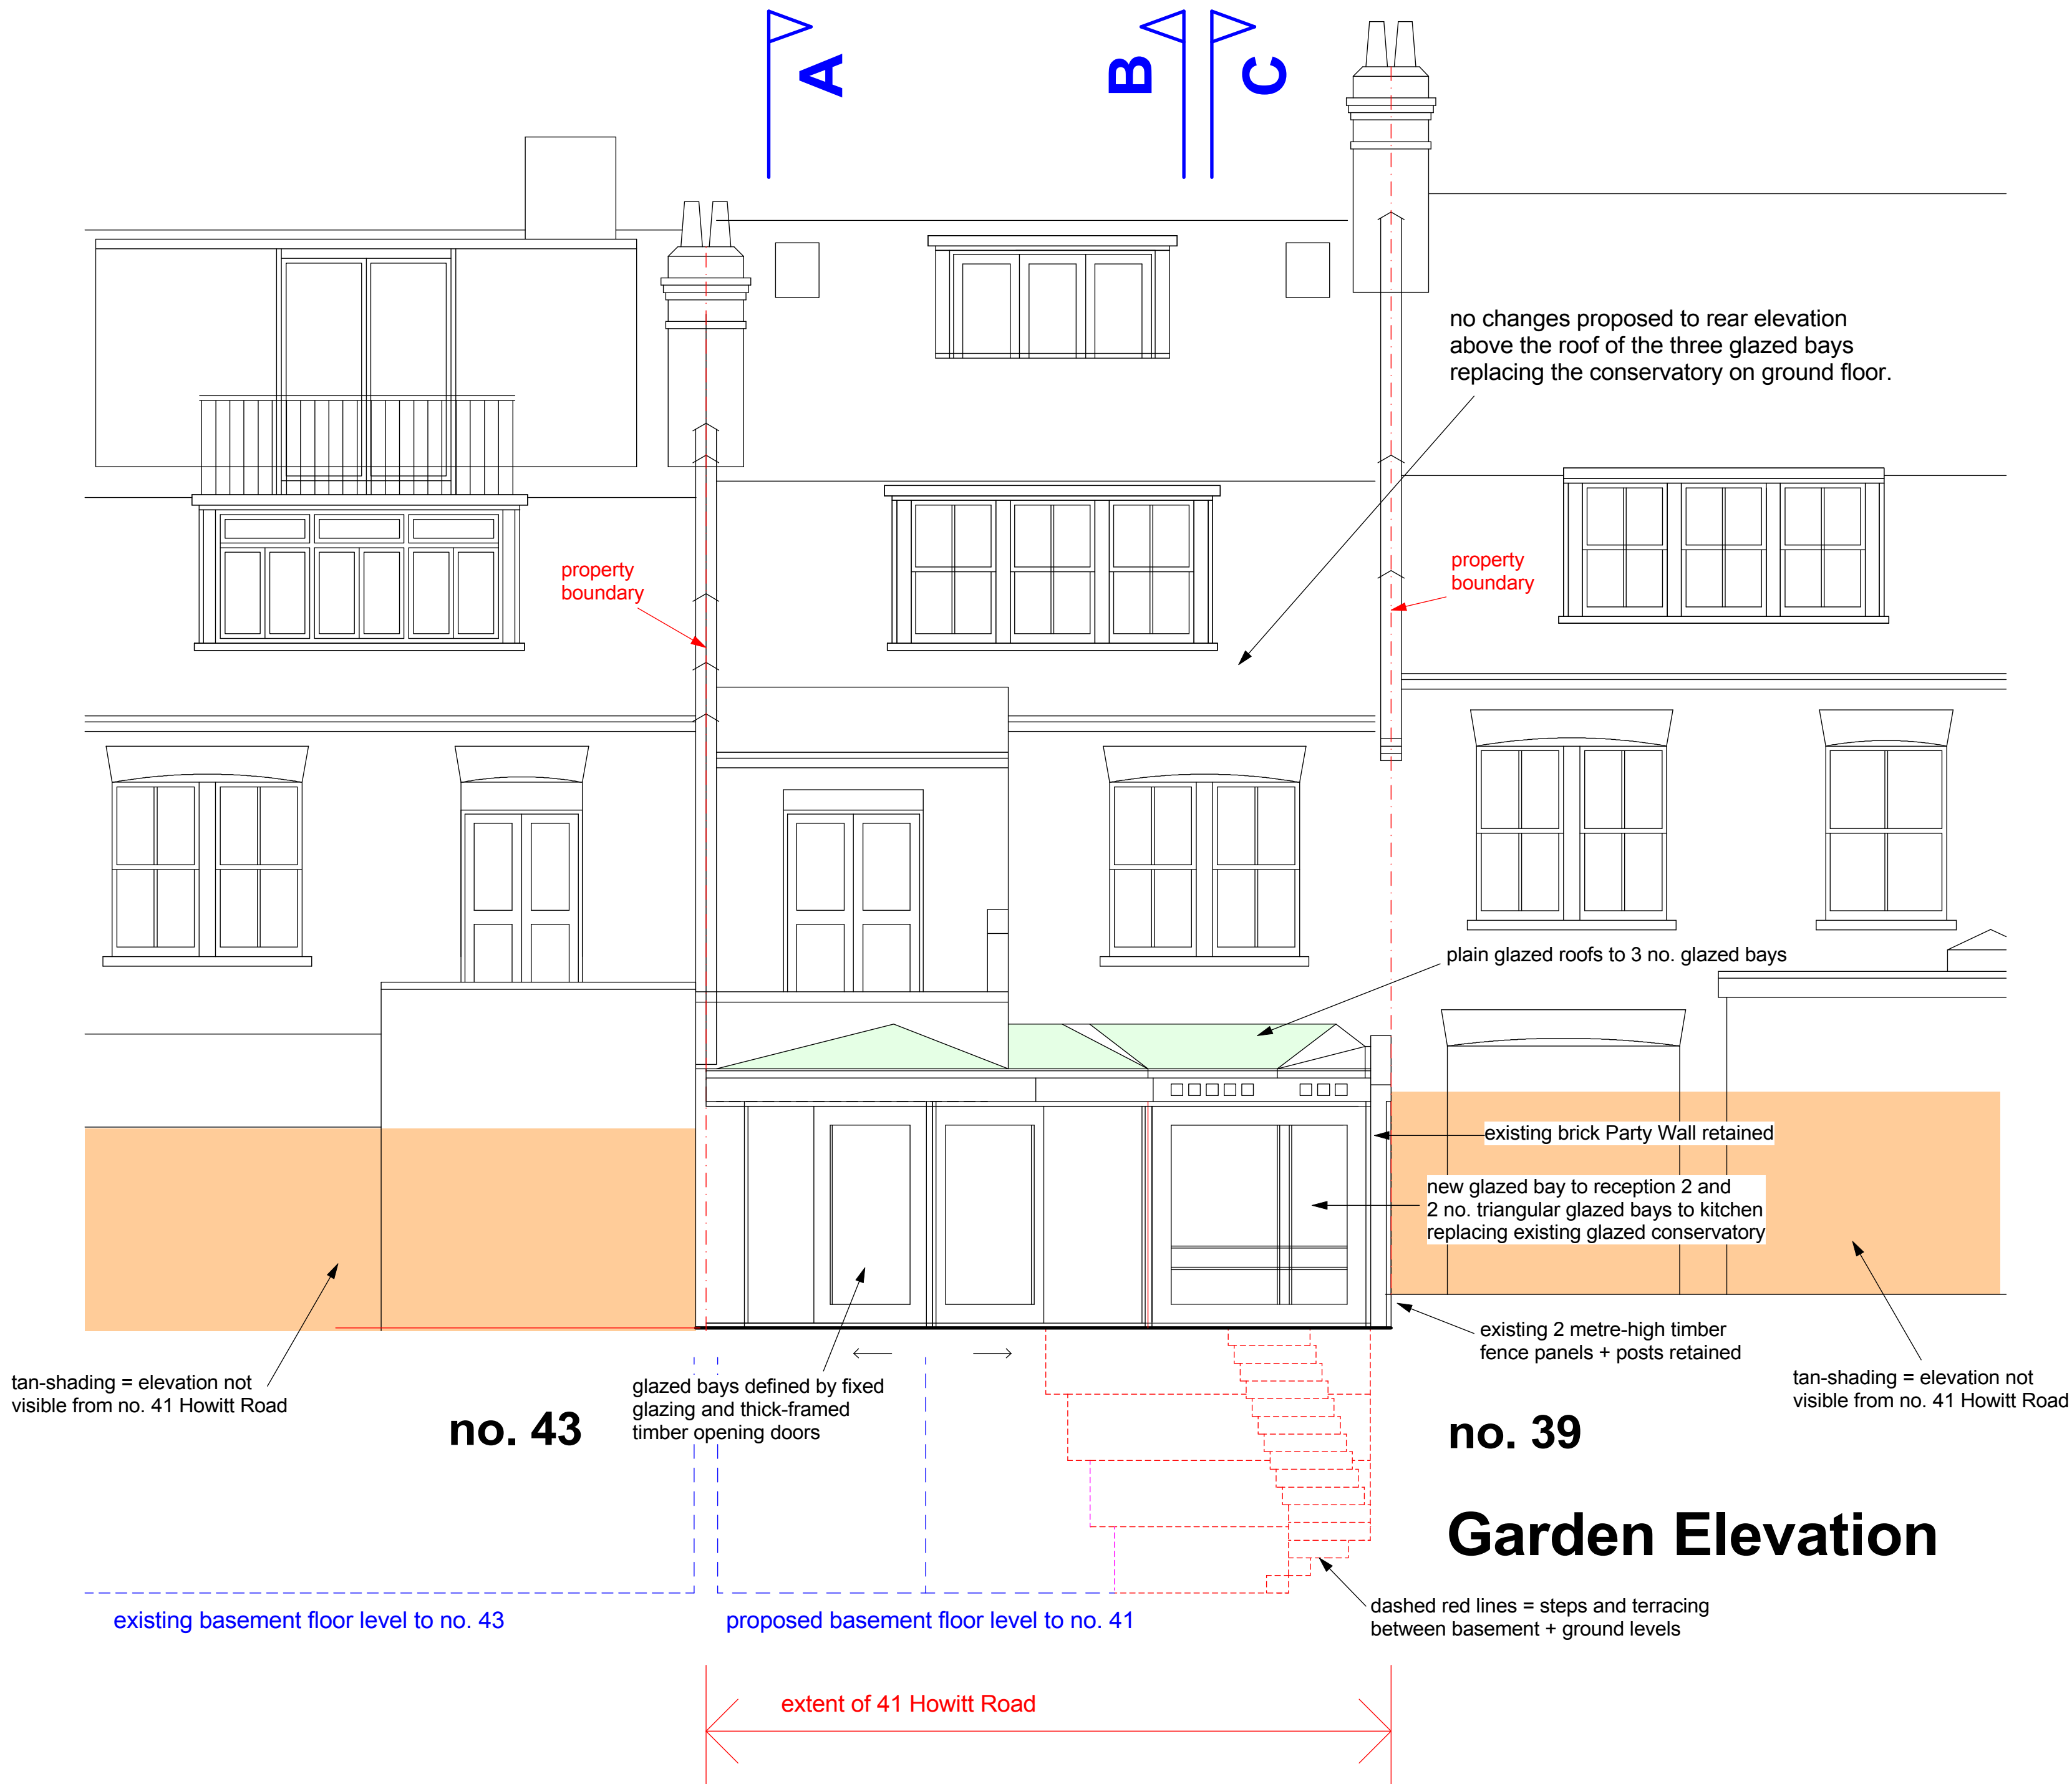

Section CC thru reception, bedrooms + garden steps

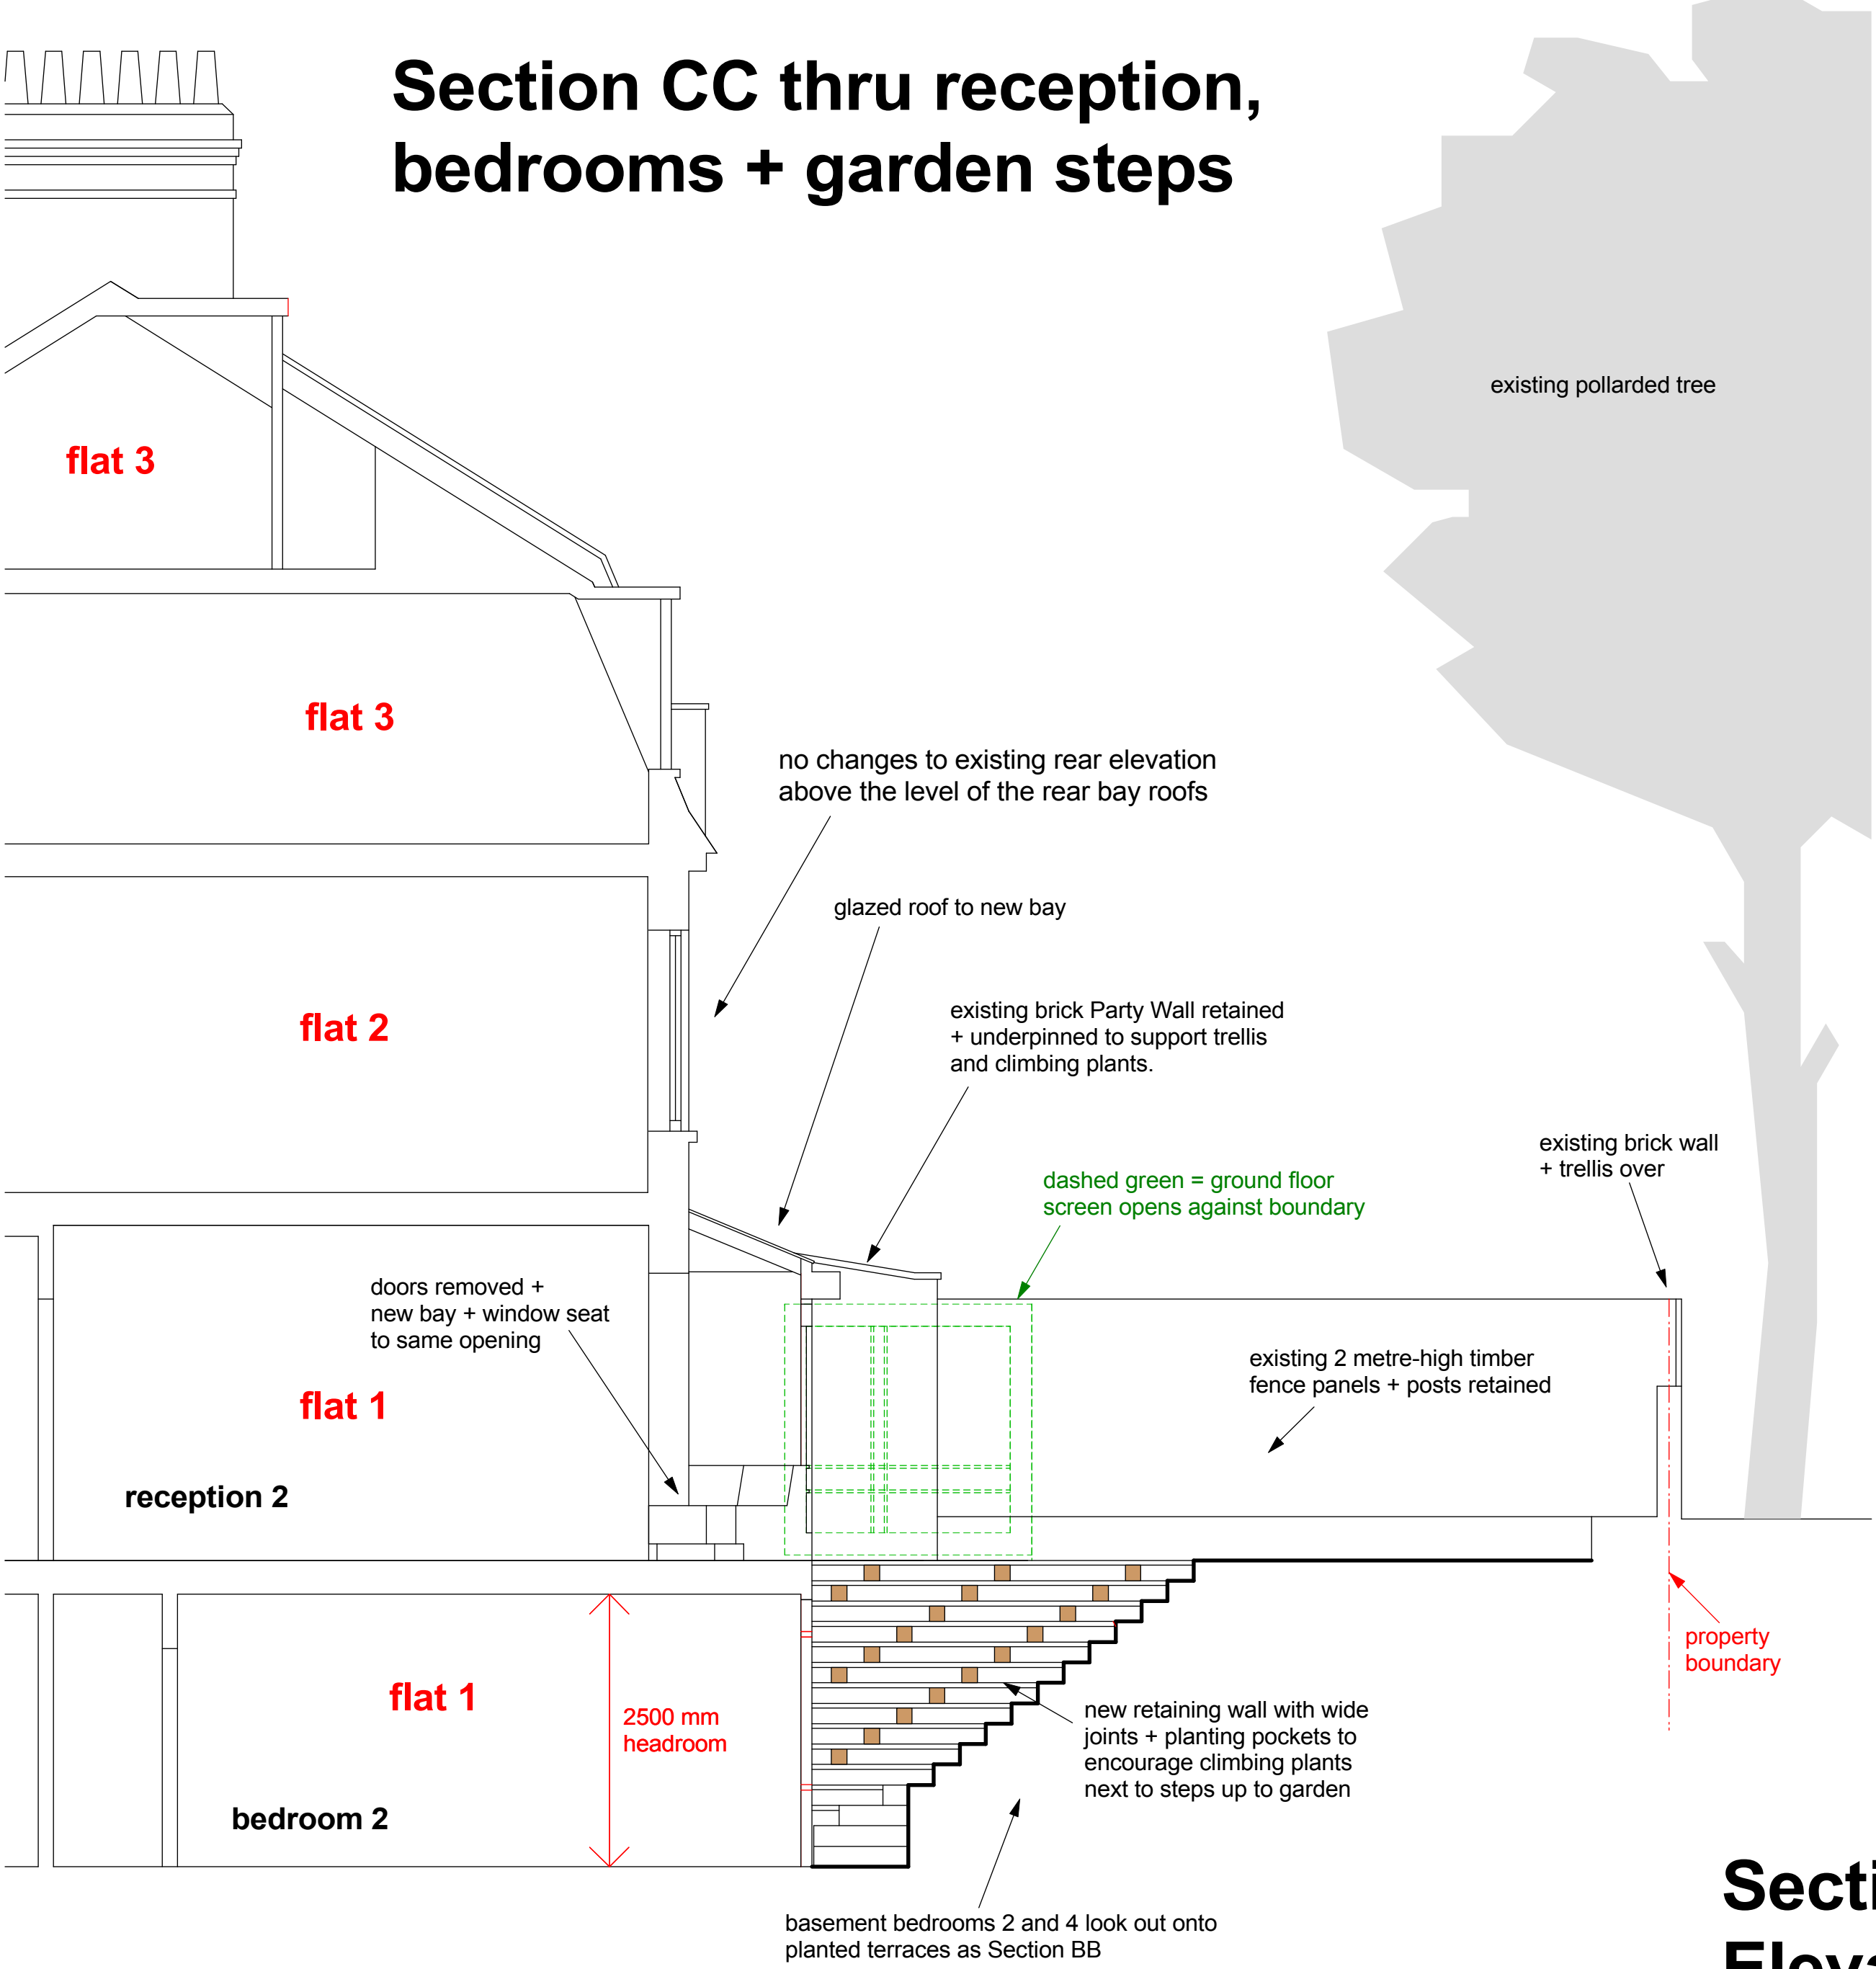

Sectional Elevation



Street Elevation to Howitt Road

no changes proposed to front elevation
above the grille over the new lightwell

41A Howitt Road
London NW3 4LU

Proposed Elevation
to Howitt Road


1308.21.A

Scale: 1.50 at A1, 1.100 at A3
Drawn: ef
Date: April 2014

Evan Ferguson Architects
Manor Farm, Helperthorpe
Malton, N.Yorks YO17 8TQ

Tel. 01944 738 255
evan@eferguson7.orangehome.co.uk

PROPOSED

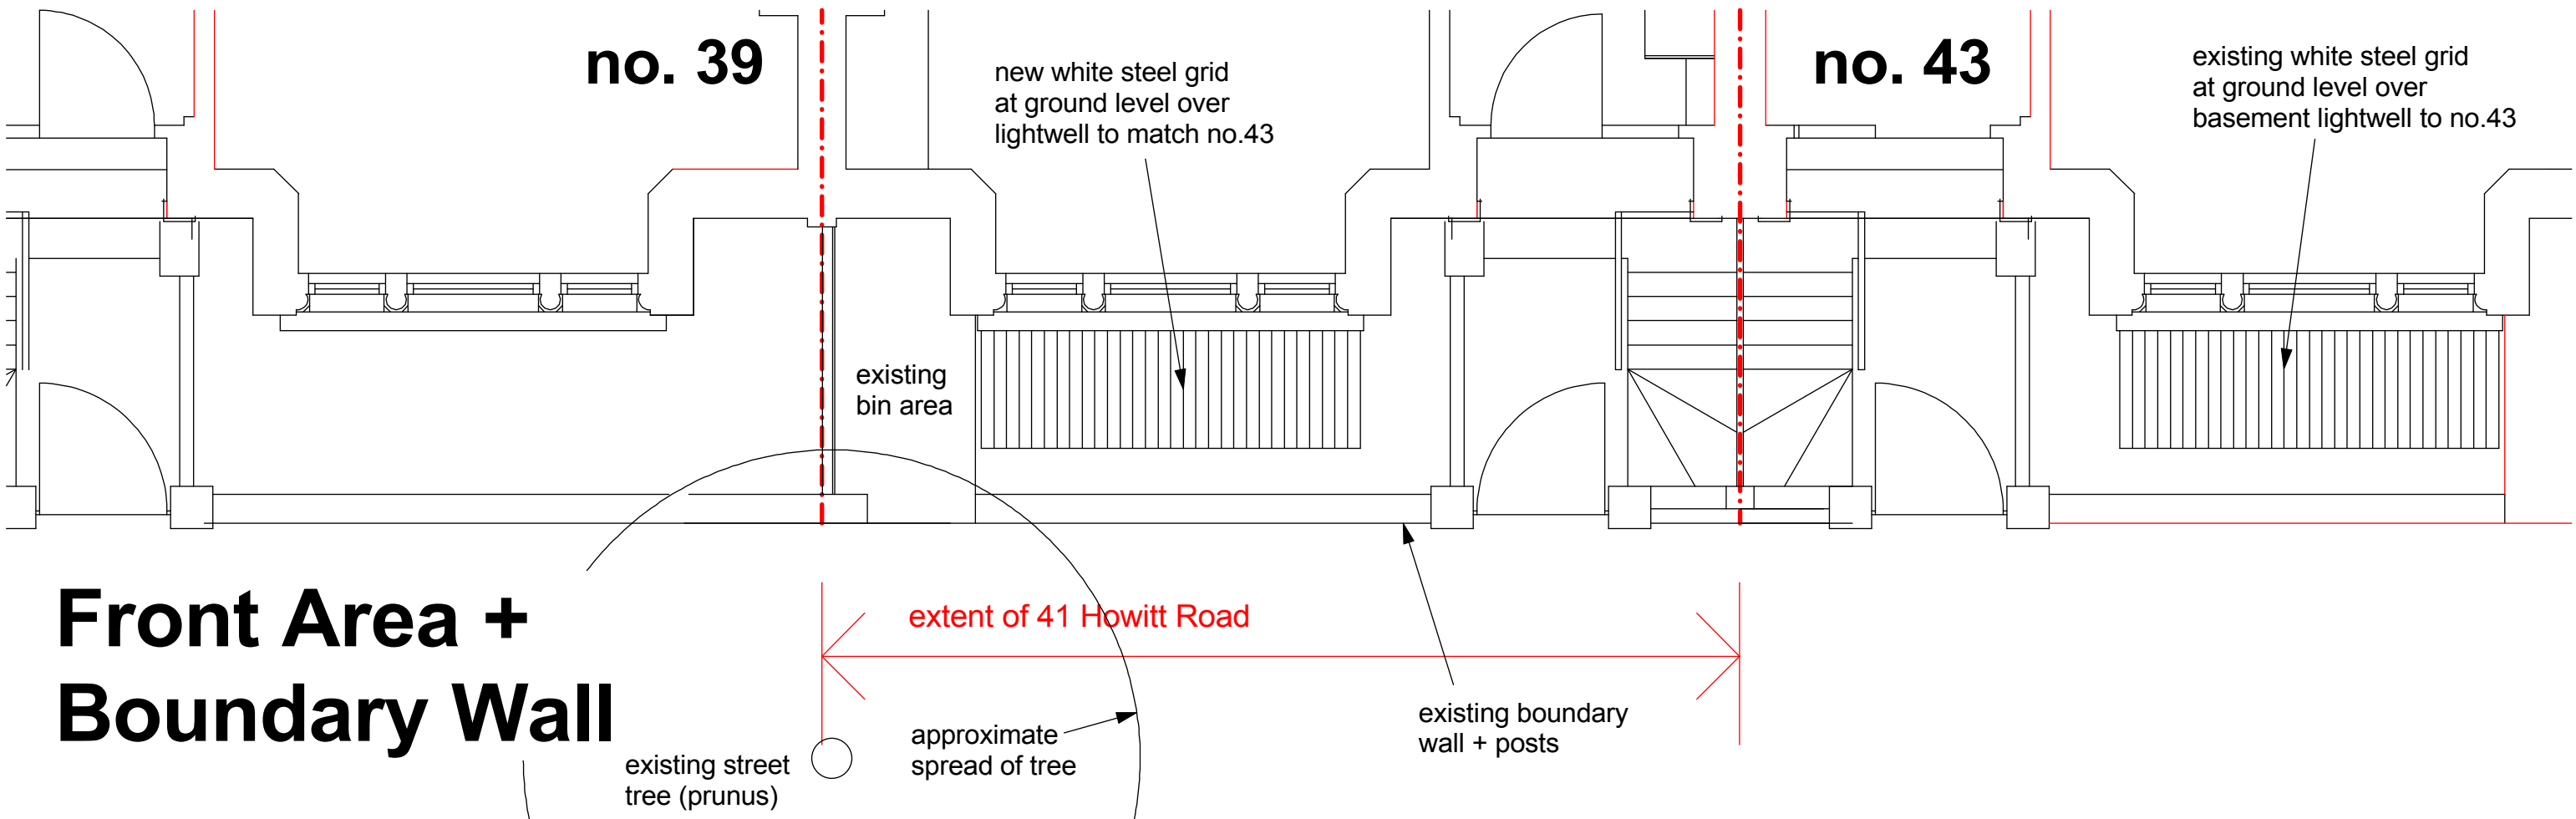

Front Area + Boundary Wall



Sectional Elevation thru Front Area.