


Figured dimensions only are to be taken from this drawing.
Dimensions are to be checked on site before any work is put
in hand.
If in doubt, ask.


Any discrepancies to be highlighted to SHH prior to procurement and in good time.

Copyright © Spence Harris Hogan Limited 2023
Registered in England & Wales. Registered No. 261 0615
SHH is the trading name of Spence Harris Hogan Limited

 

Subjects & Notes:

— — — Denotes permitted development building outline

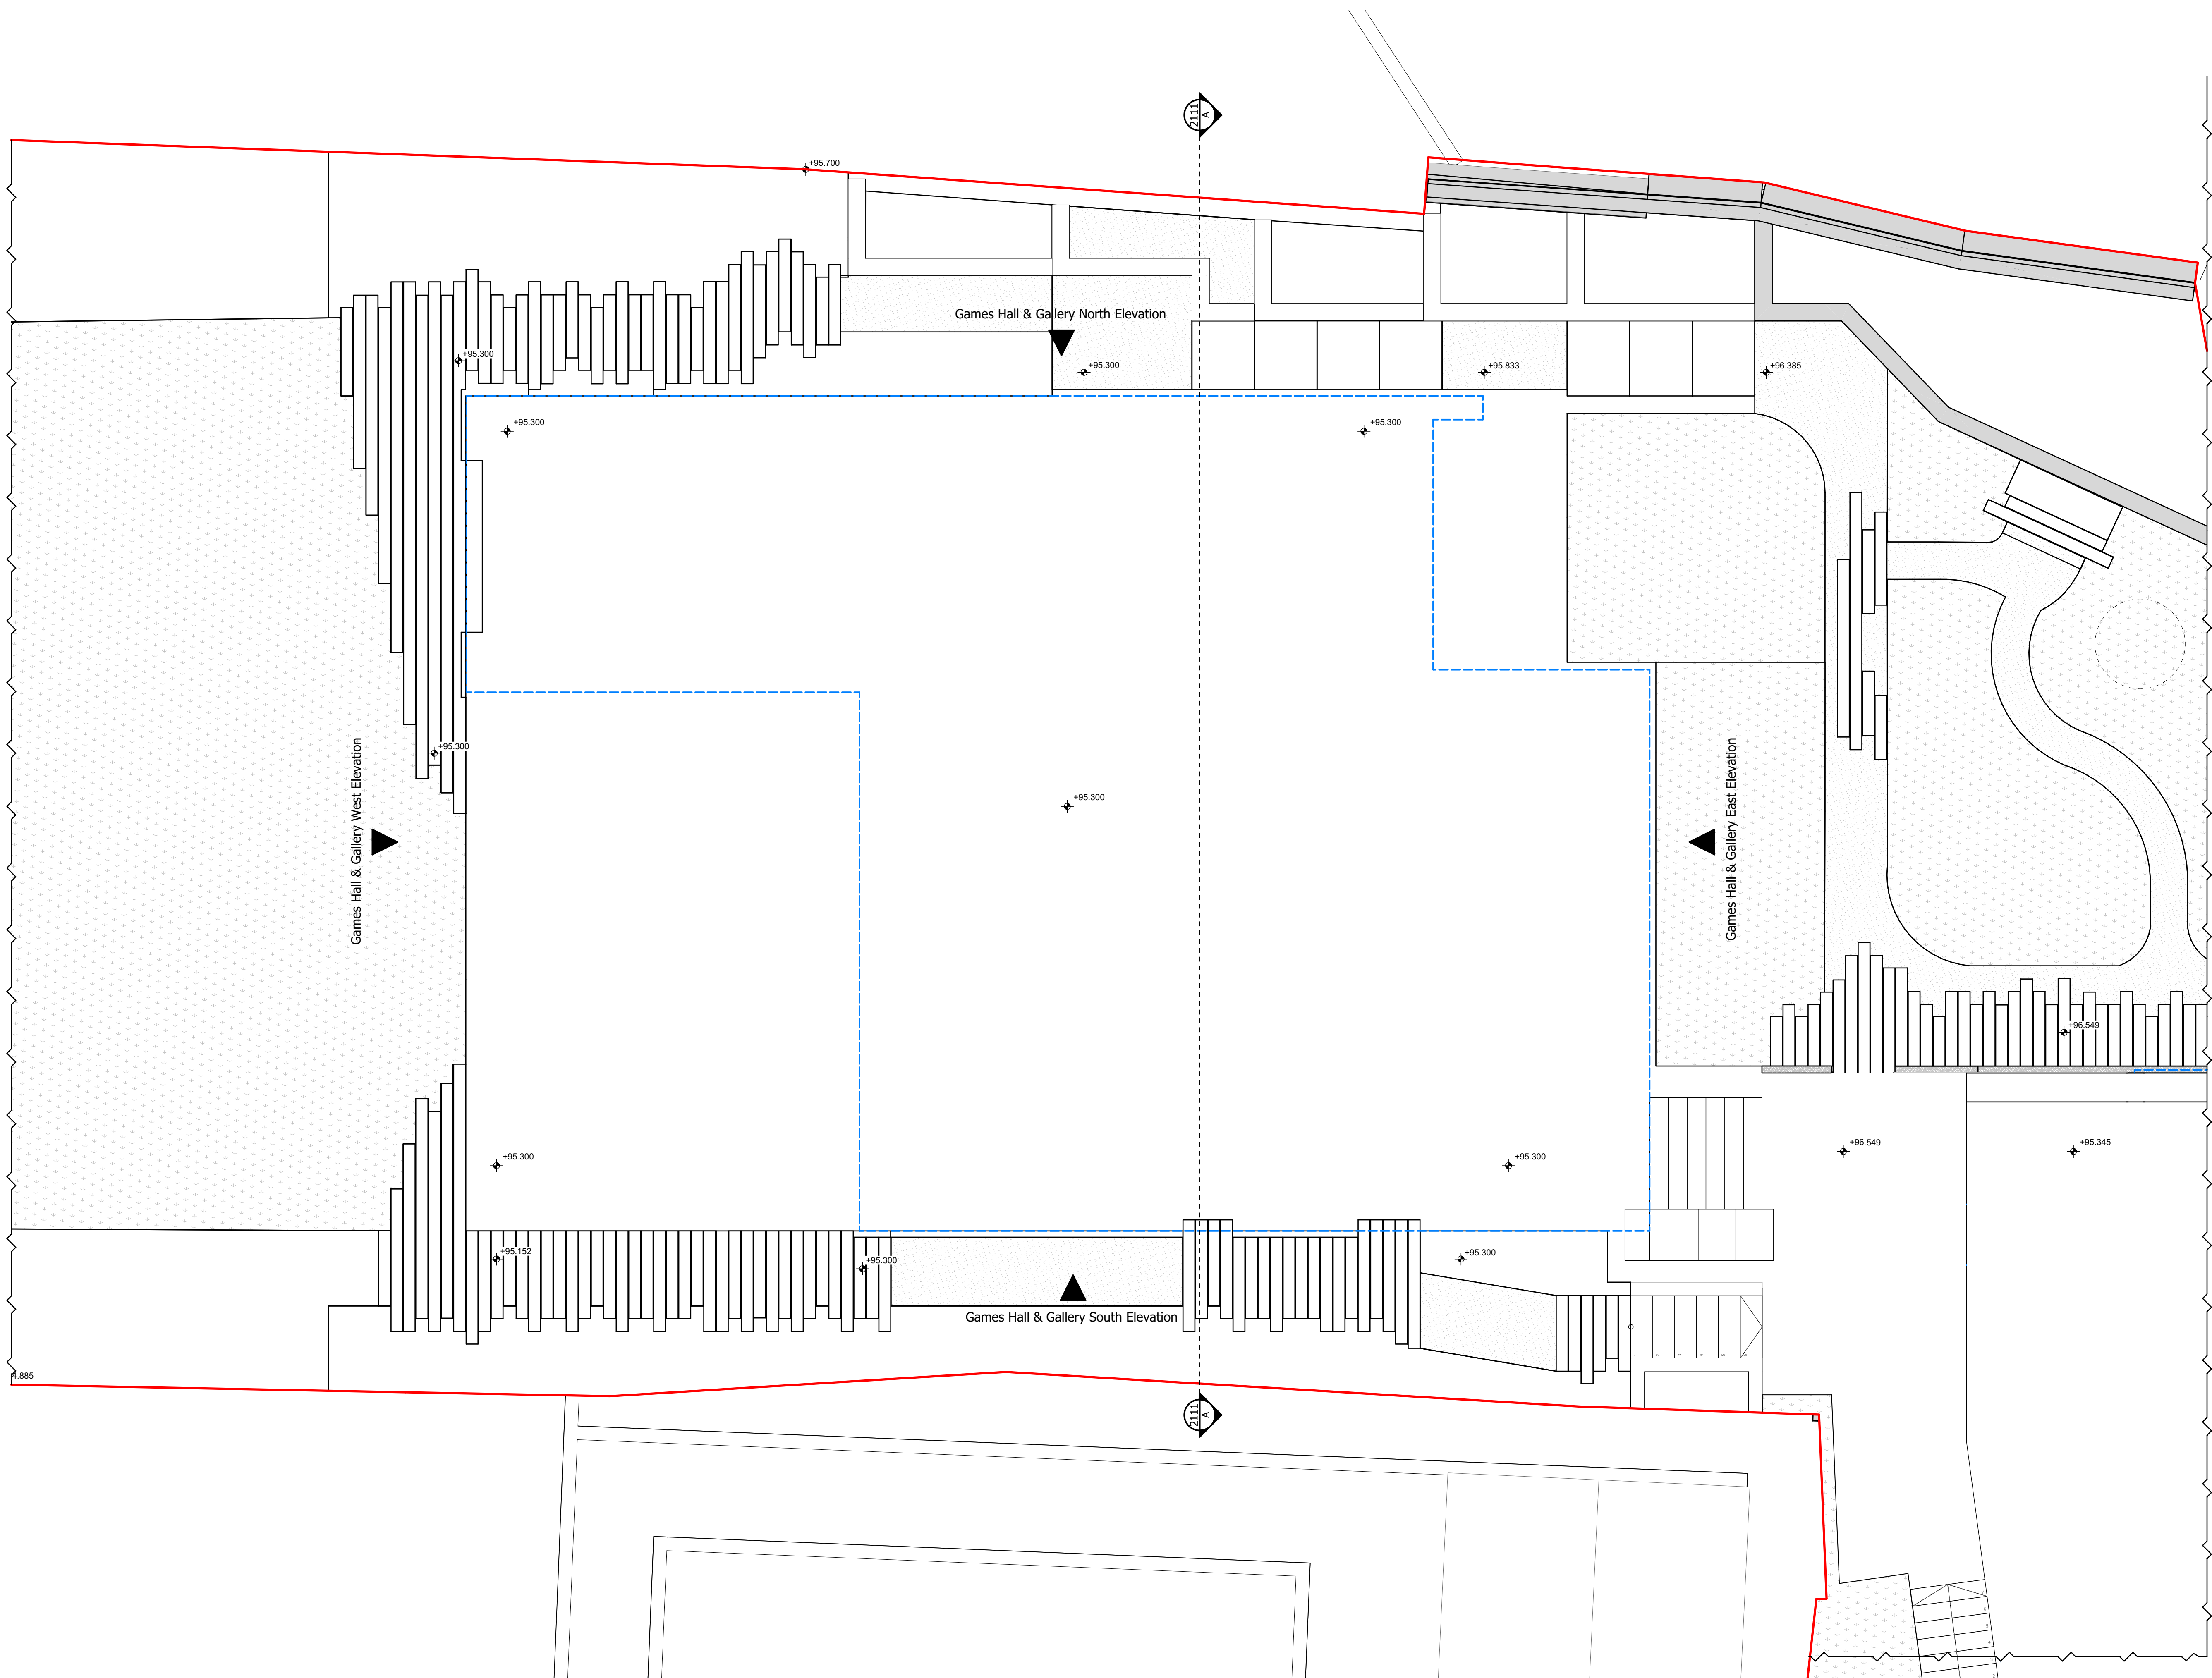[illegible]

shh
Architecture &
Interior Design

RIBA MEMBER

1 Vencourt Place, Ravenscourt Park
Hammersmith, London W6 9NU
Phone +44 (0) 20 8600 4171 Email info@shh.co.uk
shh.co.uk

Project:

14 Greenaway Gardens

14 Greenaway Gardens
Hampstead, NW3 7DH

Client: PRIVATE

Drawing Title:
EXISTING PLANS

Games Hall & Gallery Existing Floor Plan

(Project number)DWG number_Revision:
(0942)0113_PL01