


DO NOT SCALE FROM THIS DRAWING

Figured dimensions only are to be taken from this drawing.
Dimensions are to be checked on site before any work is put
hand.
If in doubt, ask.


Any discrepancies to be highlighted to SHH prior to procurement and in good time.

Copyright © Spence Harris Hogan Limited 2023
Registered in England & Wales. Registered No. 261 0615
SHH is the trading name of Spence Harris Hogan Limited

 


Legends & Notes:


Denotes line of Permitted Development
Technical Guidance constraints (see
SHH document 'Permitted Development
Compliance Document' for details)

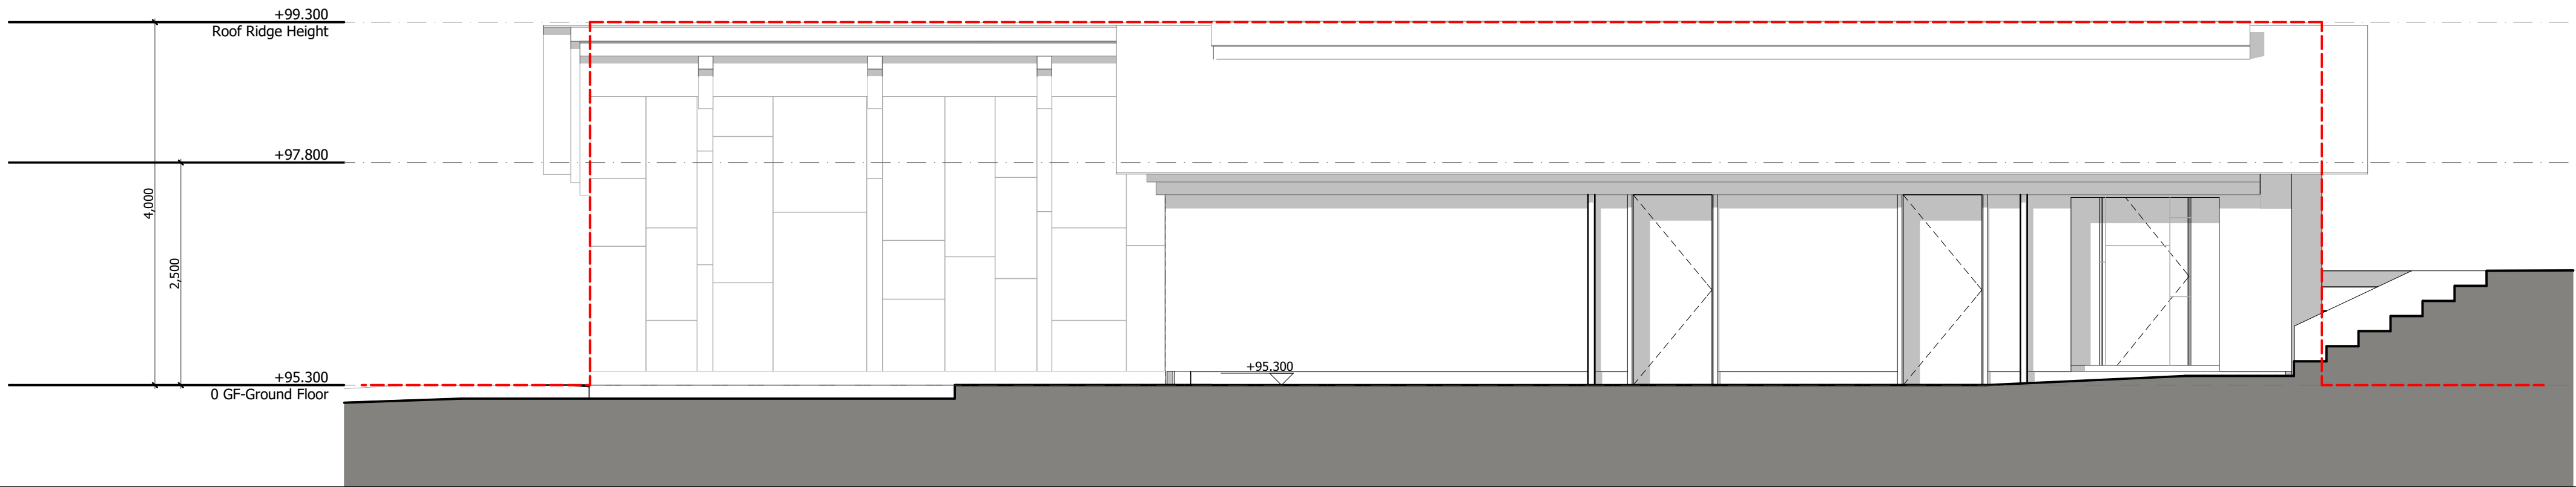


1 South Elevation

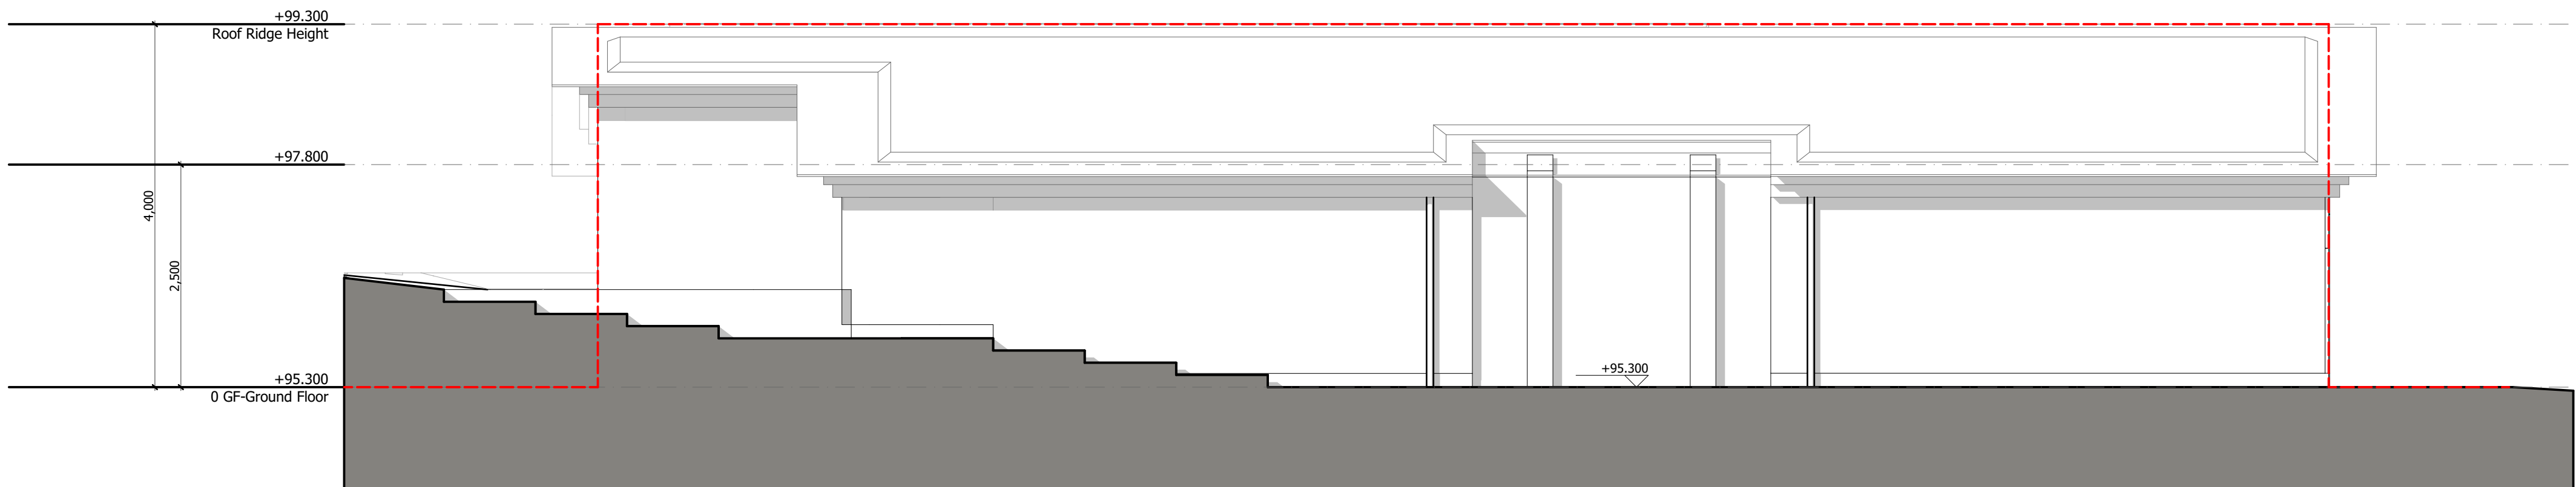

2 North Elevation

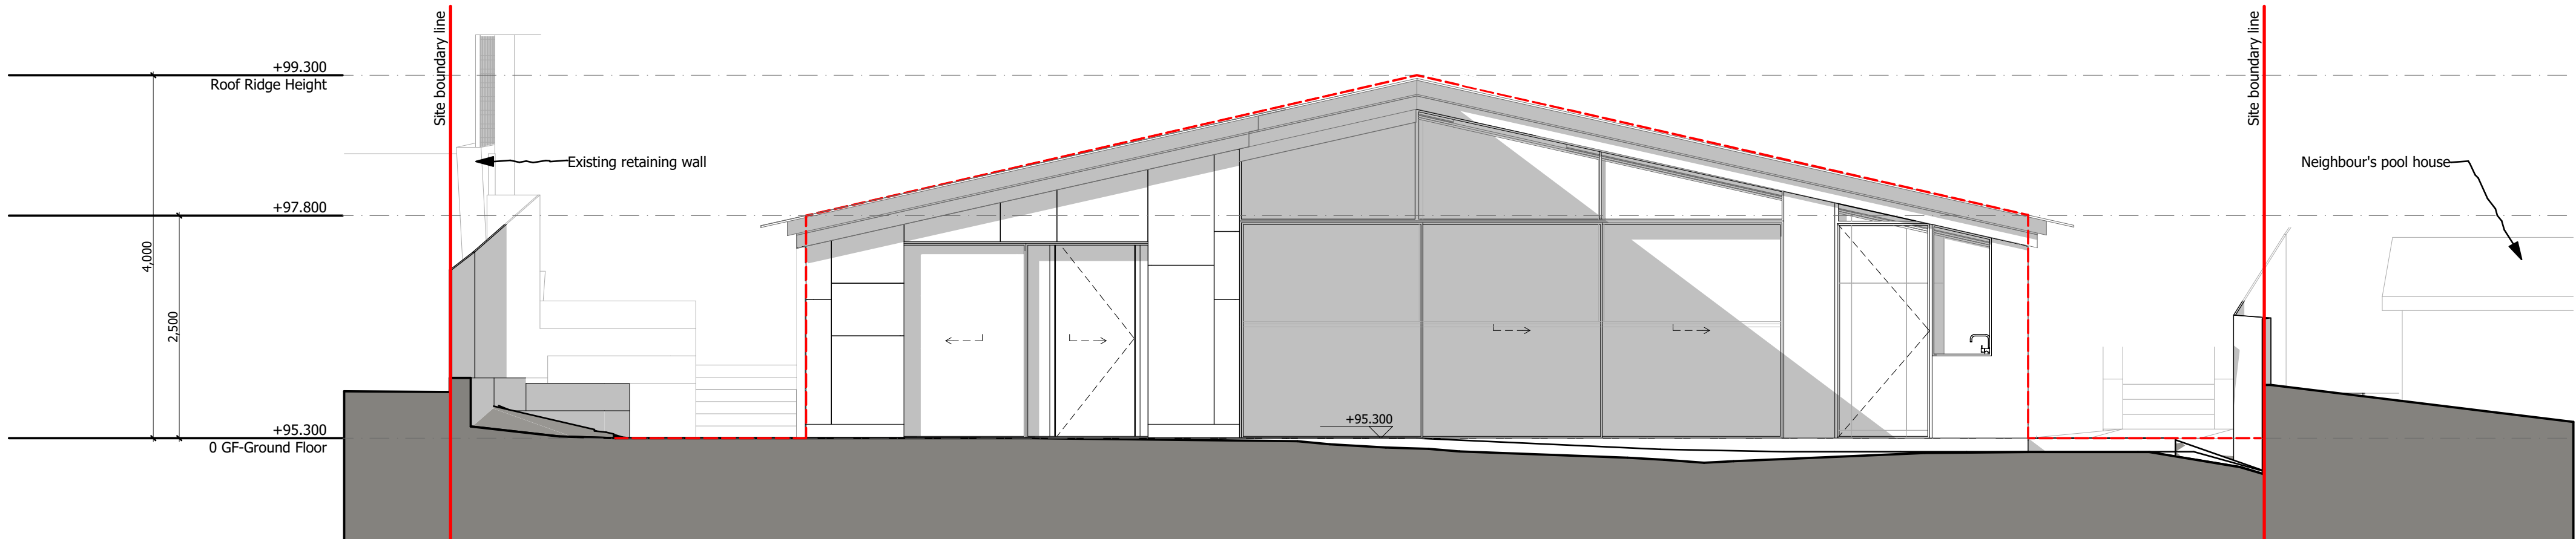

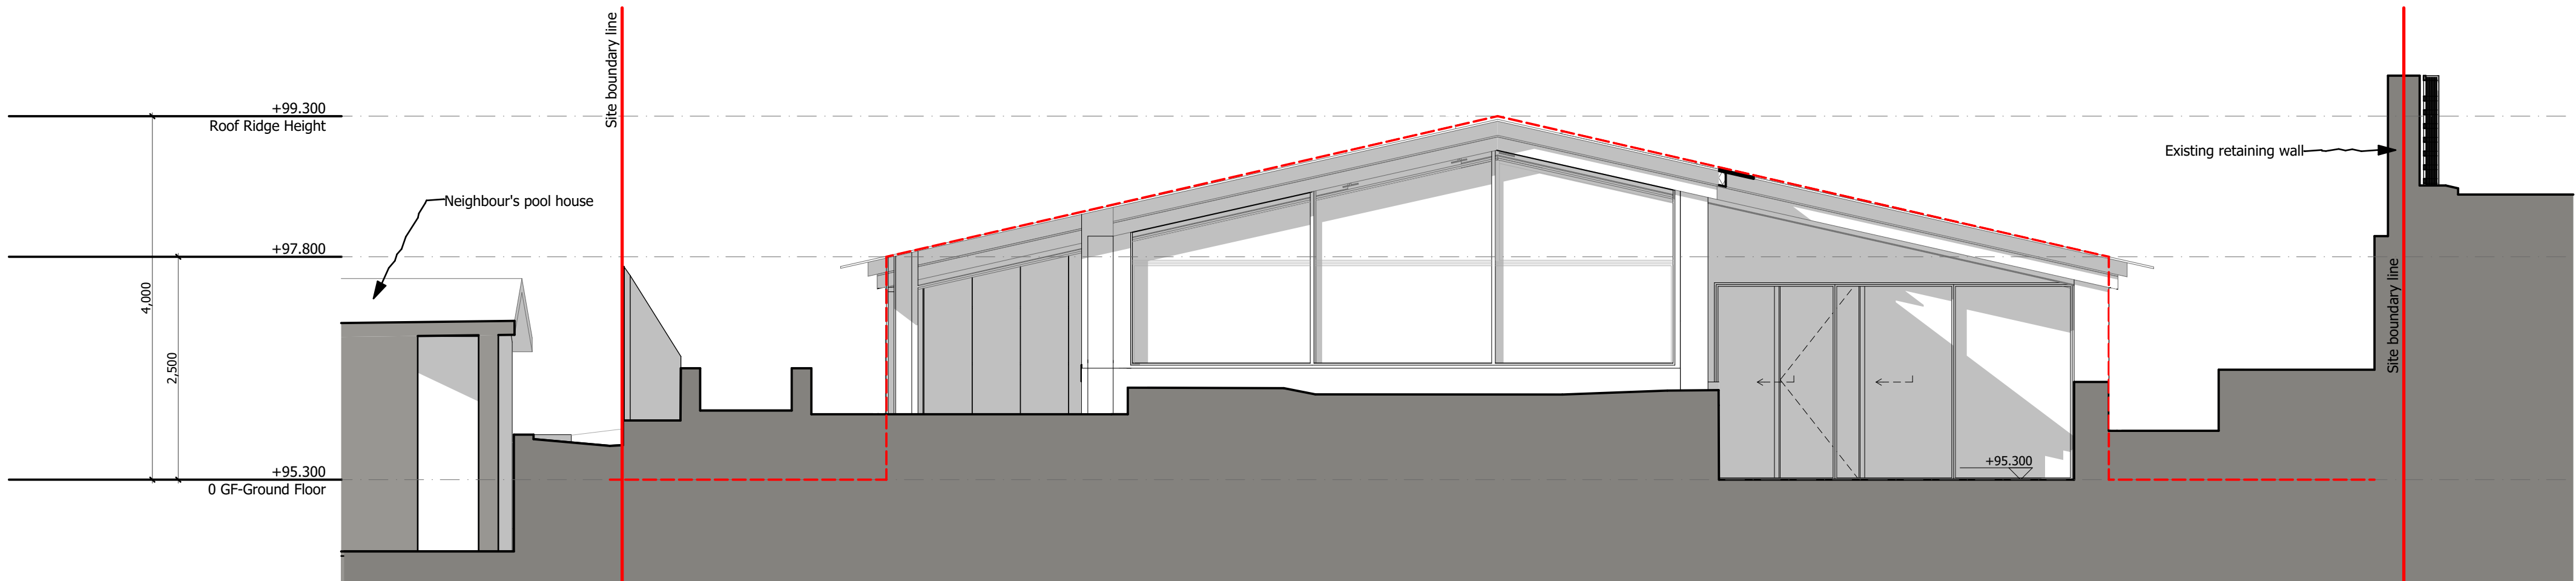

3 West Elevation



4 East Elevation

01	18/07/2023	Issued for CLOPUD application
Rev	Date	Description

shh
Architecture &
Interior Design

RIBA   MEMBER

Vencourt Place, Ravenscourt Park
Hammersmith, London W6 9NU
Phone **+44 (0) 20 8600 4171** Email **info@shh.co.uk**
shh.co.uk

L4 Greenaway Gardens

lient:
PRIVATE

Drawing Title:
PROPOSED ELEVATIONS

**Games Hall & Gallery
Proposed Elevations**

Project number)DWG number_Revision:
0942)3212_PL01