

Figured dimensions only are to be taken from this drawing. All dimensions are to be checked on site before any work is put in hand. If in doubt, ask.

Any discrepancies to be highlighted to SHH prior to procurement and in good time.

Copyright © Spence Harris Hogan Limited 2023
Registered in England & Wales. Registered No. 261 0615
SHH is the trading name of Spence Harris Hogan Limited

SCALE 1:50@A1, 1:100@A3
0 1000 2000mm


Legends & Notes:

--- Denotes line of Permitted Development Technical Guidance constraints (see SHH document 'Permitted Development Compliance Document' for details)


1 South Elevation




2 North Elevation

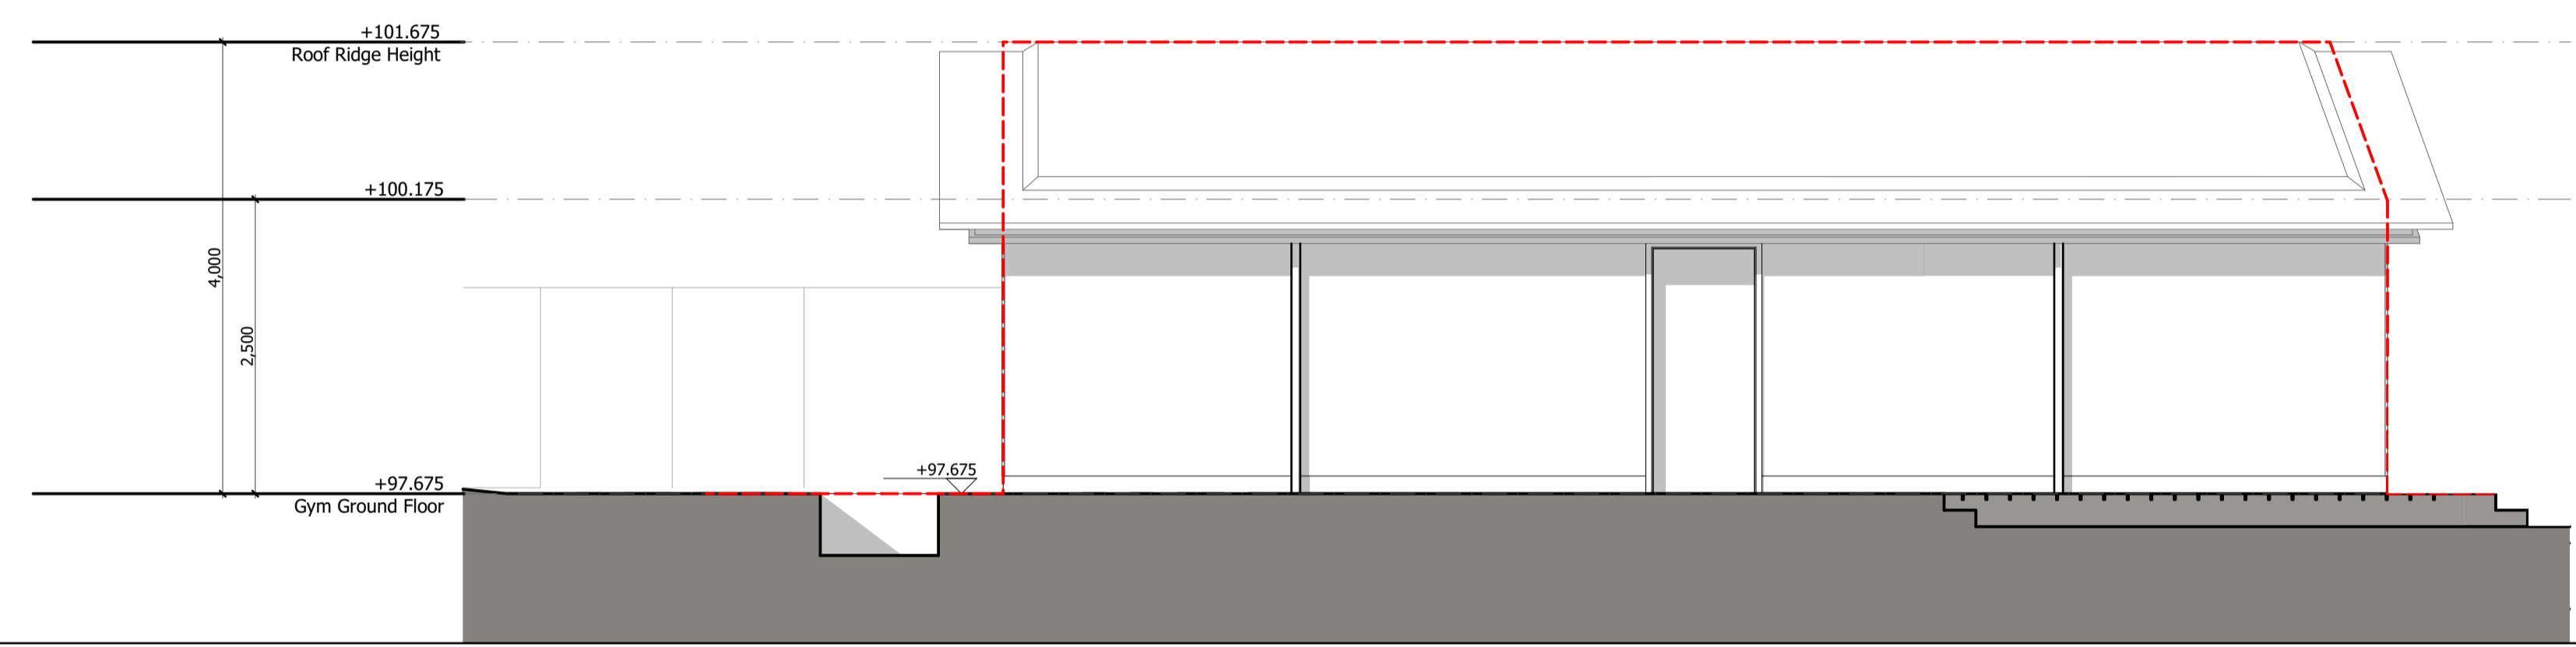

3 East Elevation

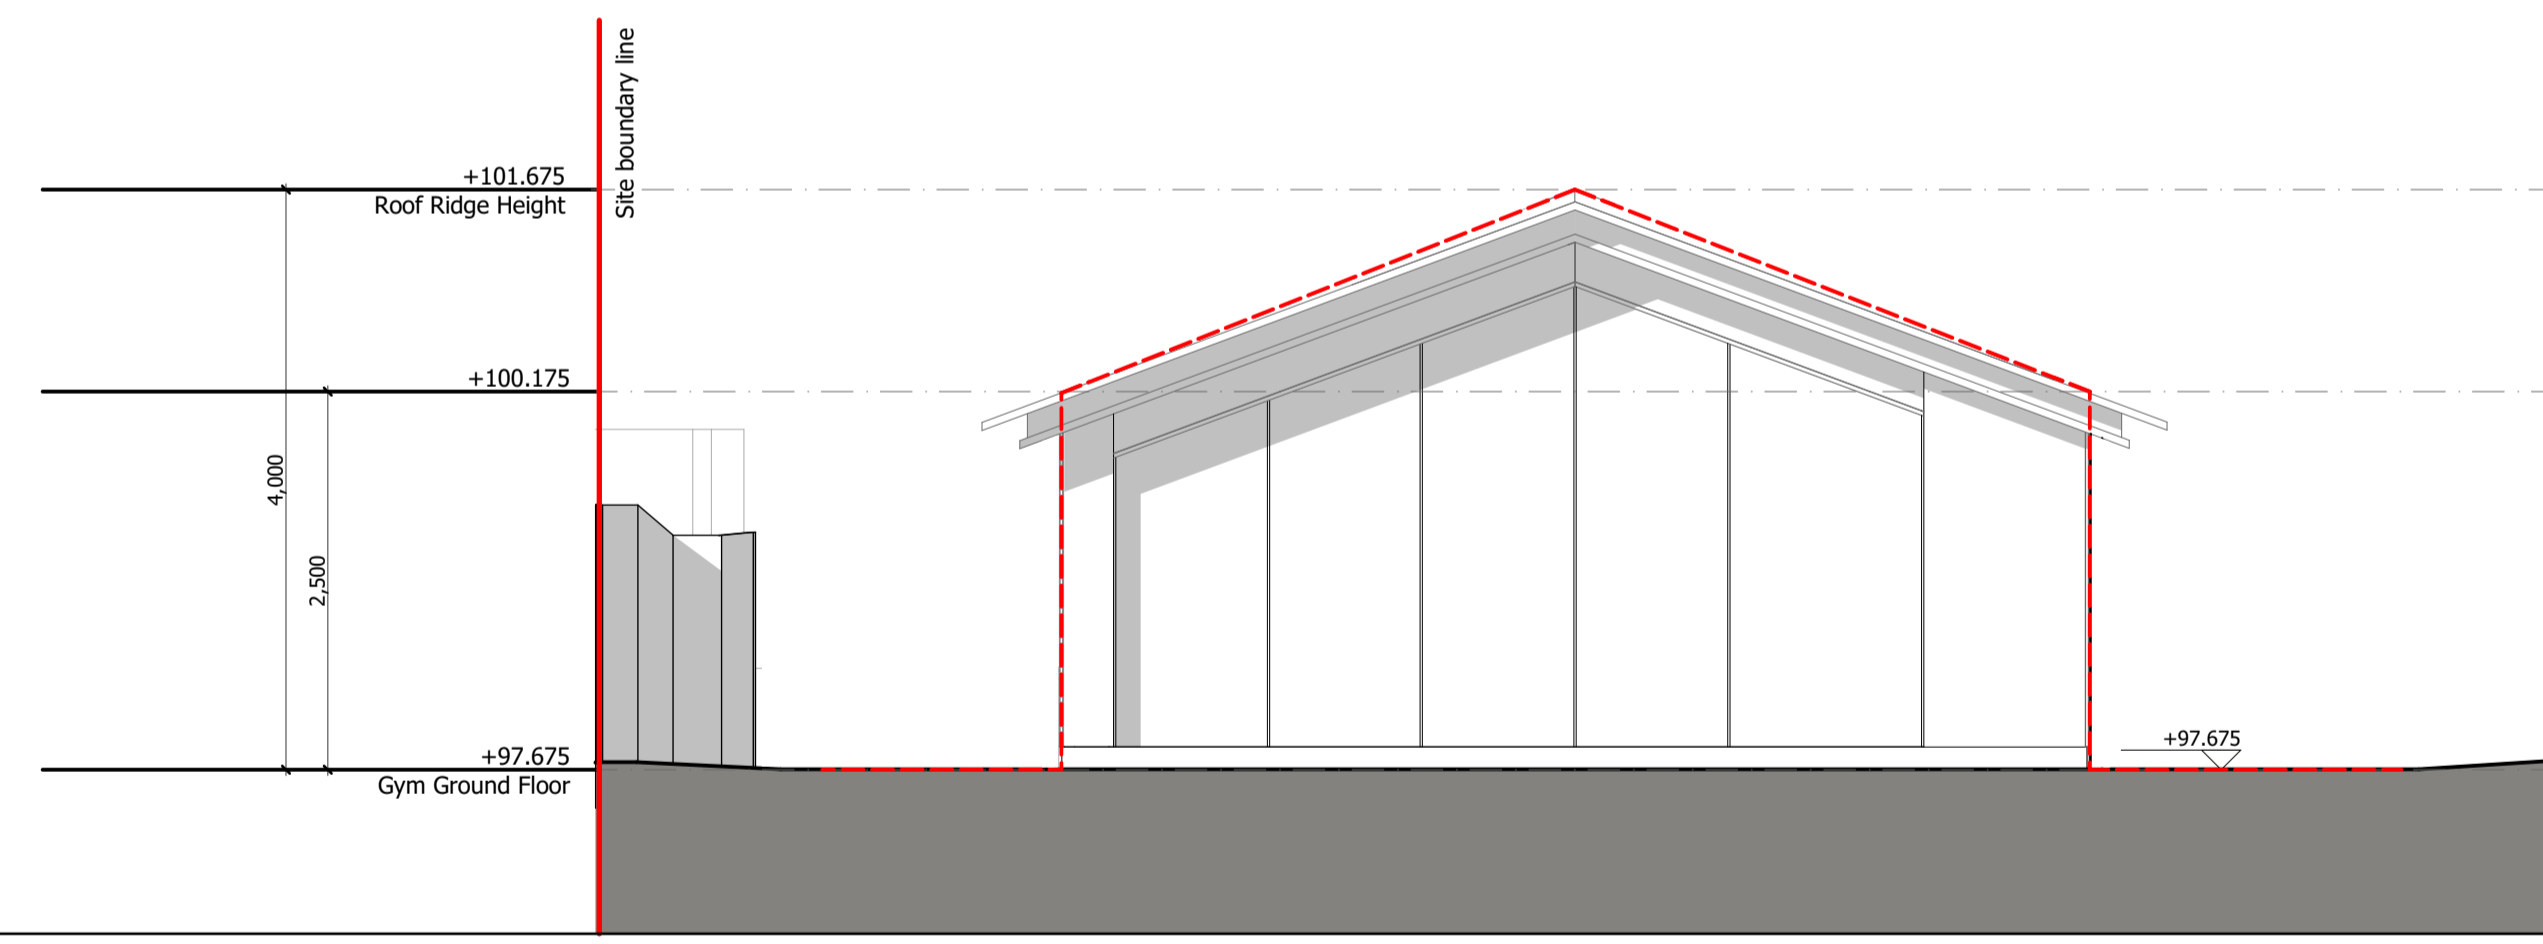

4 West Elevation

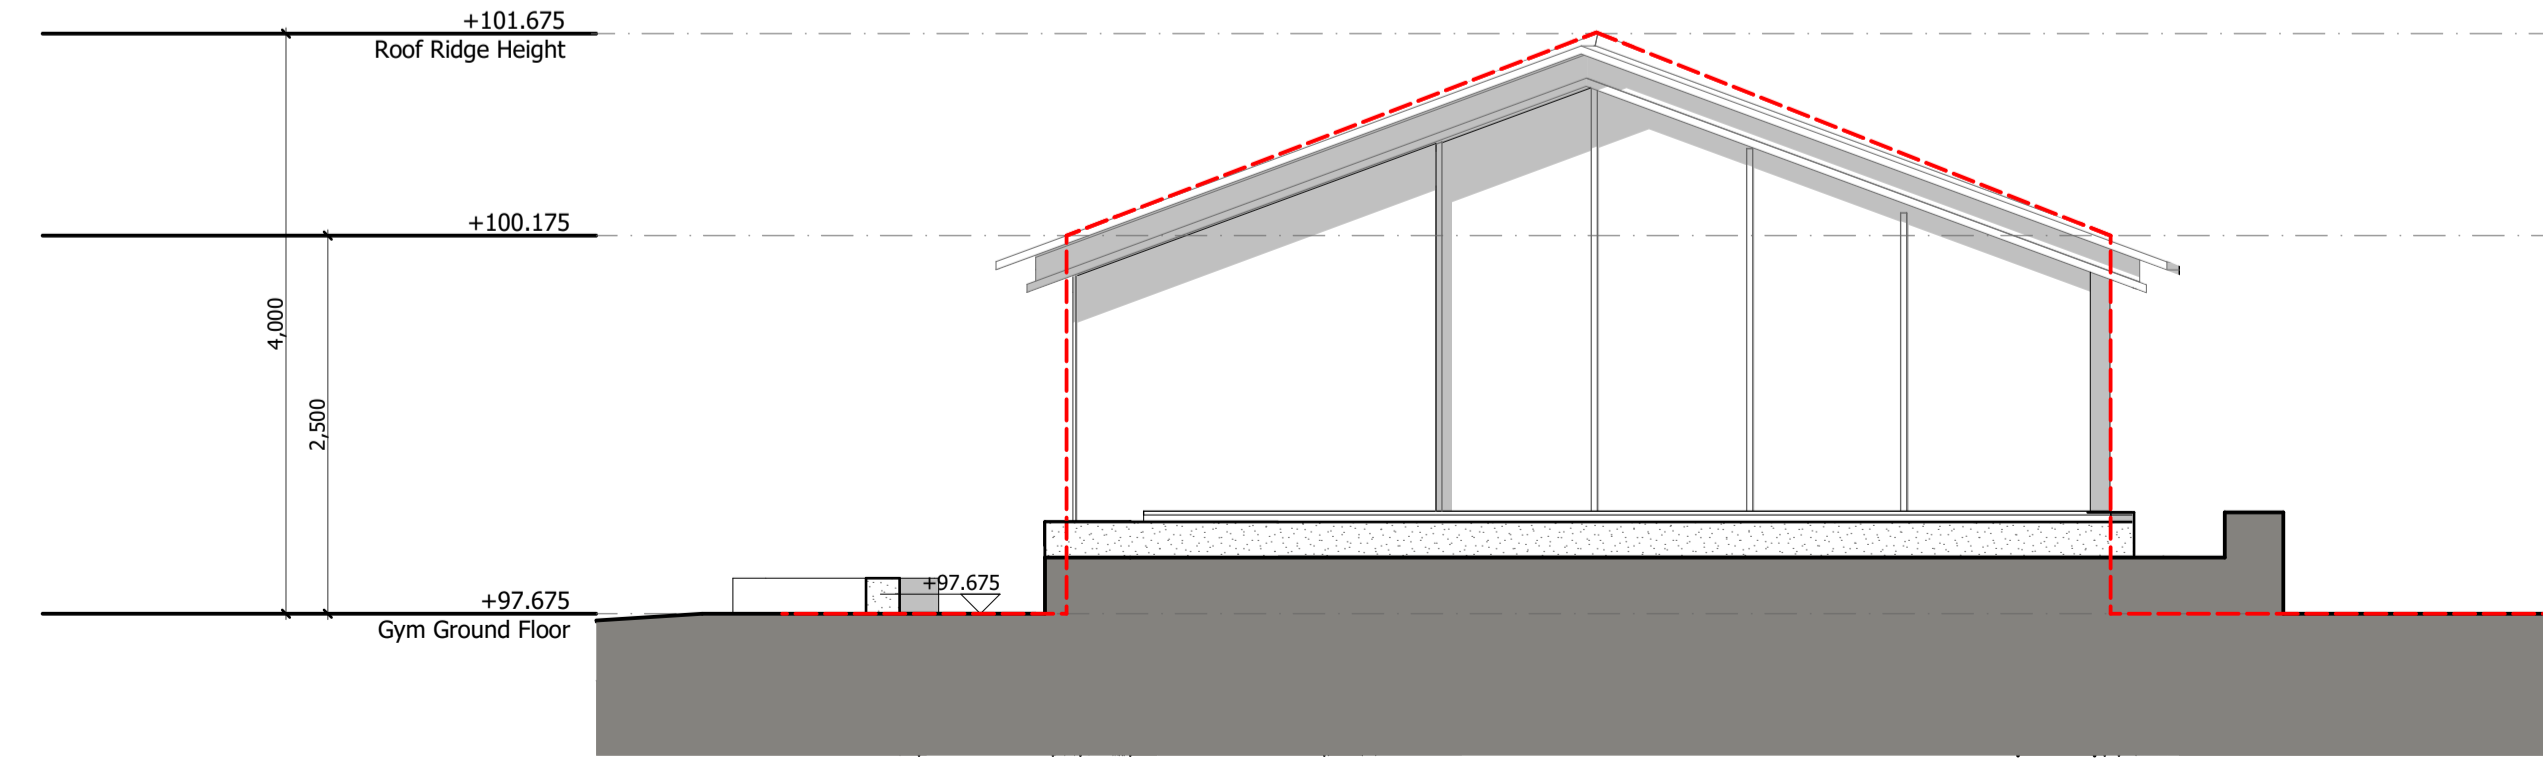

| Rev | Date | Description | Athr |
|------|------------|-------------------------------|------|
| PL01 | 18/07/2023 | Issued for CLOUPD application | CK |

shh
Architecture & Interior Design

RIBA MEMBER
Chartered Practice

1 Vincourt Place, Ravenscourt Park
Hammersmith, London W6 9NU
Phone: +44 (0) 20 8600 4171 Email: info@shh.co.uk
shh.co.uk

Project:
14 Greenaway Gardens
14 Greenaway Gardens
Hampstead, NW3 7DH

Client:
PRIVATE

Drawing Title:
PROPOSED ELEVATIONS

Gymnasium Proposed Elevations

(Project number)DWG number_Revision:
(0942)3213_PL01