


Figured dimensions only are to be taken from this drawing. All dimensions are to be checked on site before any work is put in hand.  
If in doubt, ask.


Any discrepancies to be highlighted to SHH prior to procurement and in good time.

Copyright © Spence Harris Hogan Limited 2023  
Registered in England & Wales. Registered No. 261 0615  
SHH is the trading name of Spence Harris Hogan Limited

 

Legends & Notes:

--- Denotes permitted development building outline

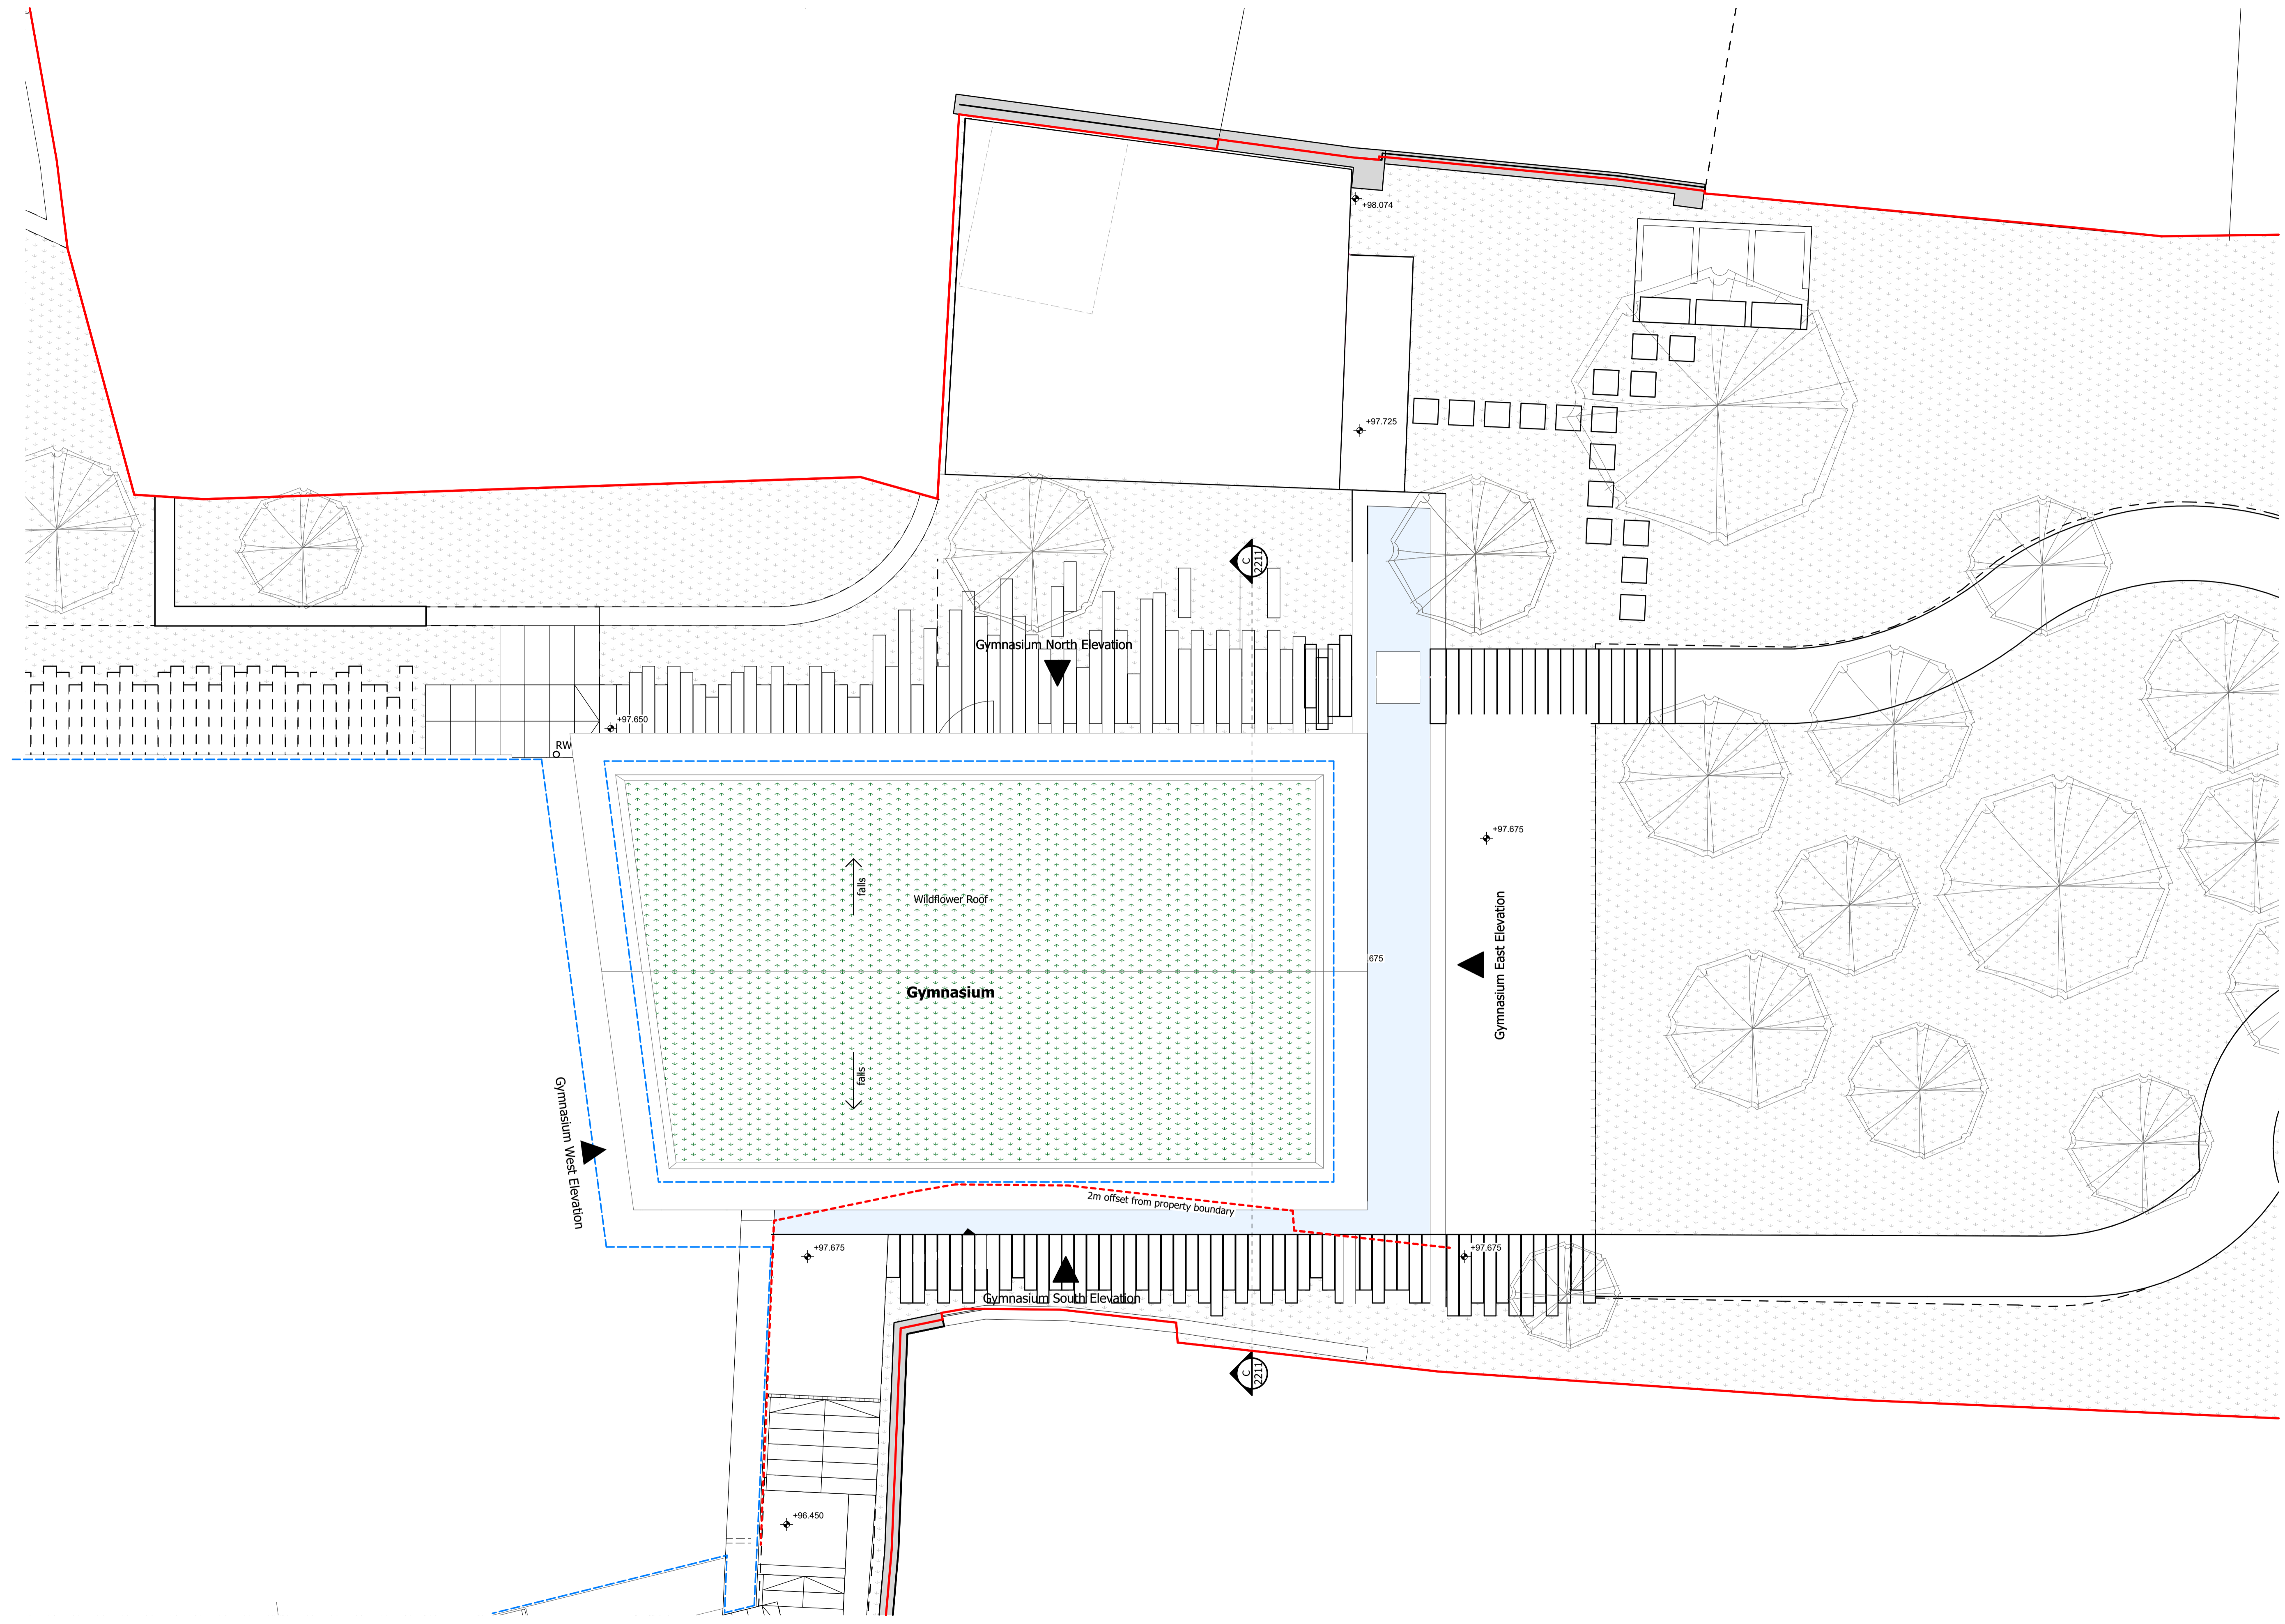

Rev	Date	Description	Athr
PL01	18/07/2023	Issued for CLOUPD application	CK

**shh**  
Architecture & Interior Design

RIBA Chartered Practice MEMBER

1 Vencourt Place, Ravenscourt Park  
Hammersmith, London W6 9NU  
Phone: +44 (0) 20 8600 4171 Email: info@shh.co.uk  
shh.co.uk

Project:  
**14 Greenway Gardens**  
14 Greenway Gardens  
Hampstead, NW3 7DH

Client:  
PRIVATE

Drawing Title:  
GA PLANS

**Gymnasium Proposed Roof Plan**

(Project number)DWG number\_Revision:  
**(0942)0415\_PL01**