


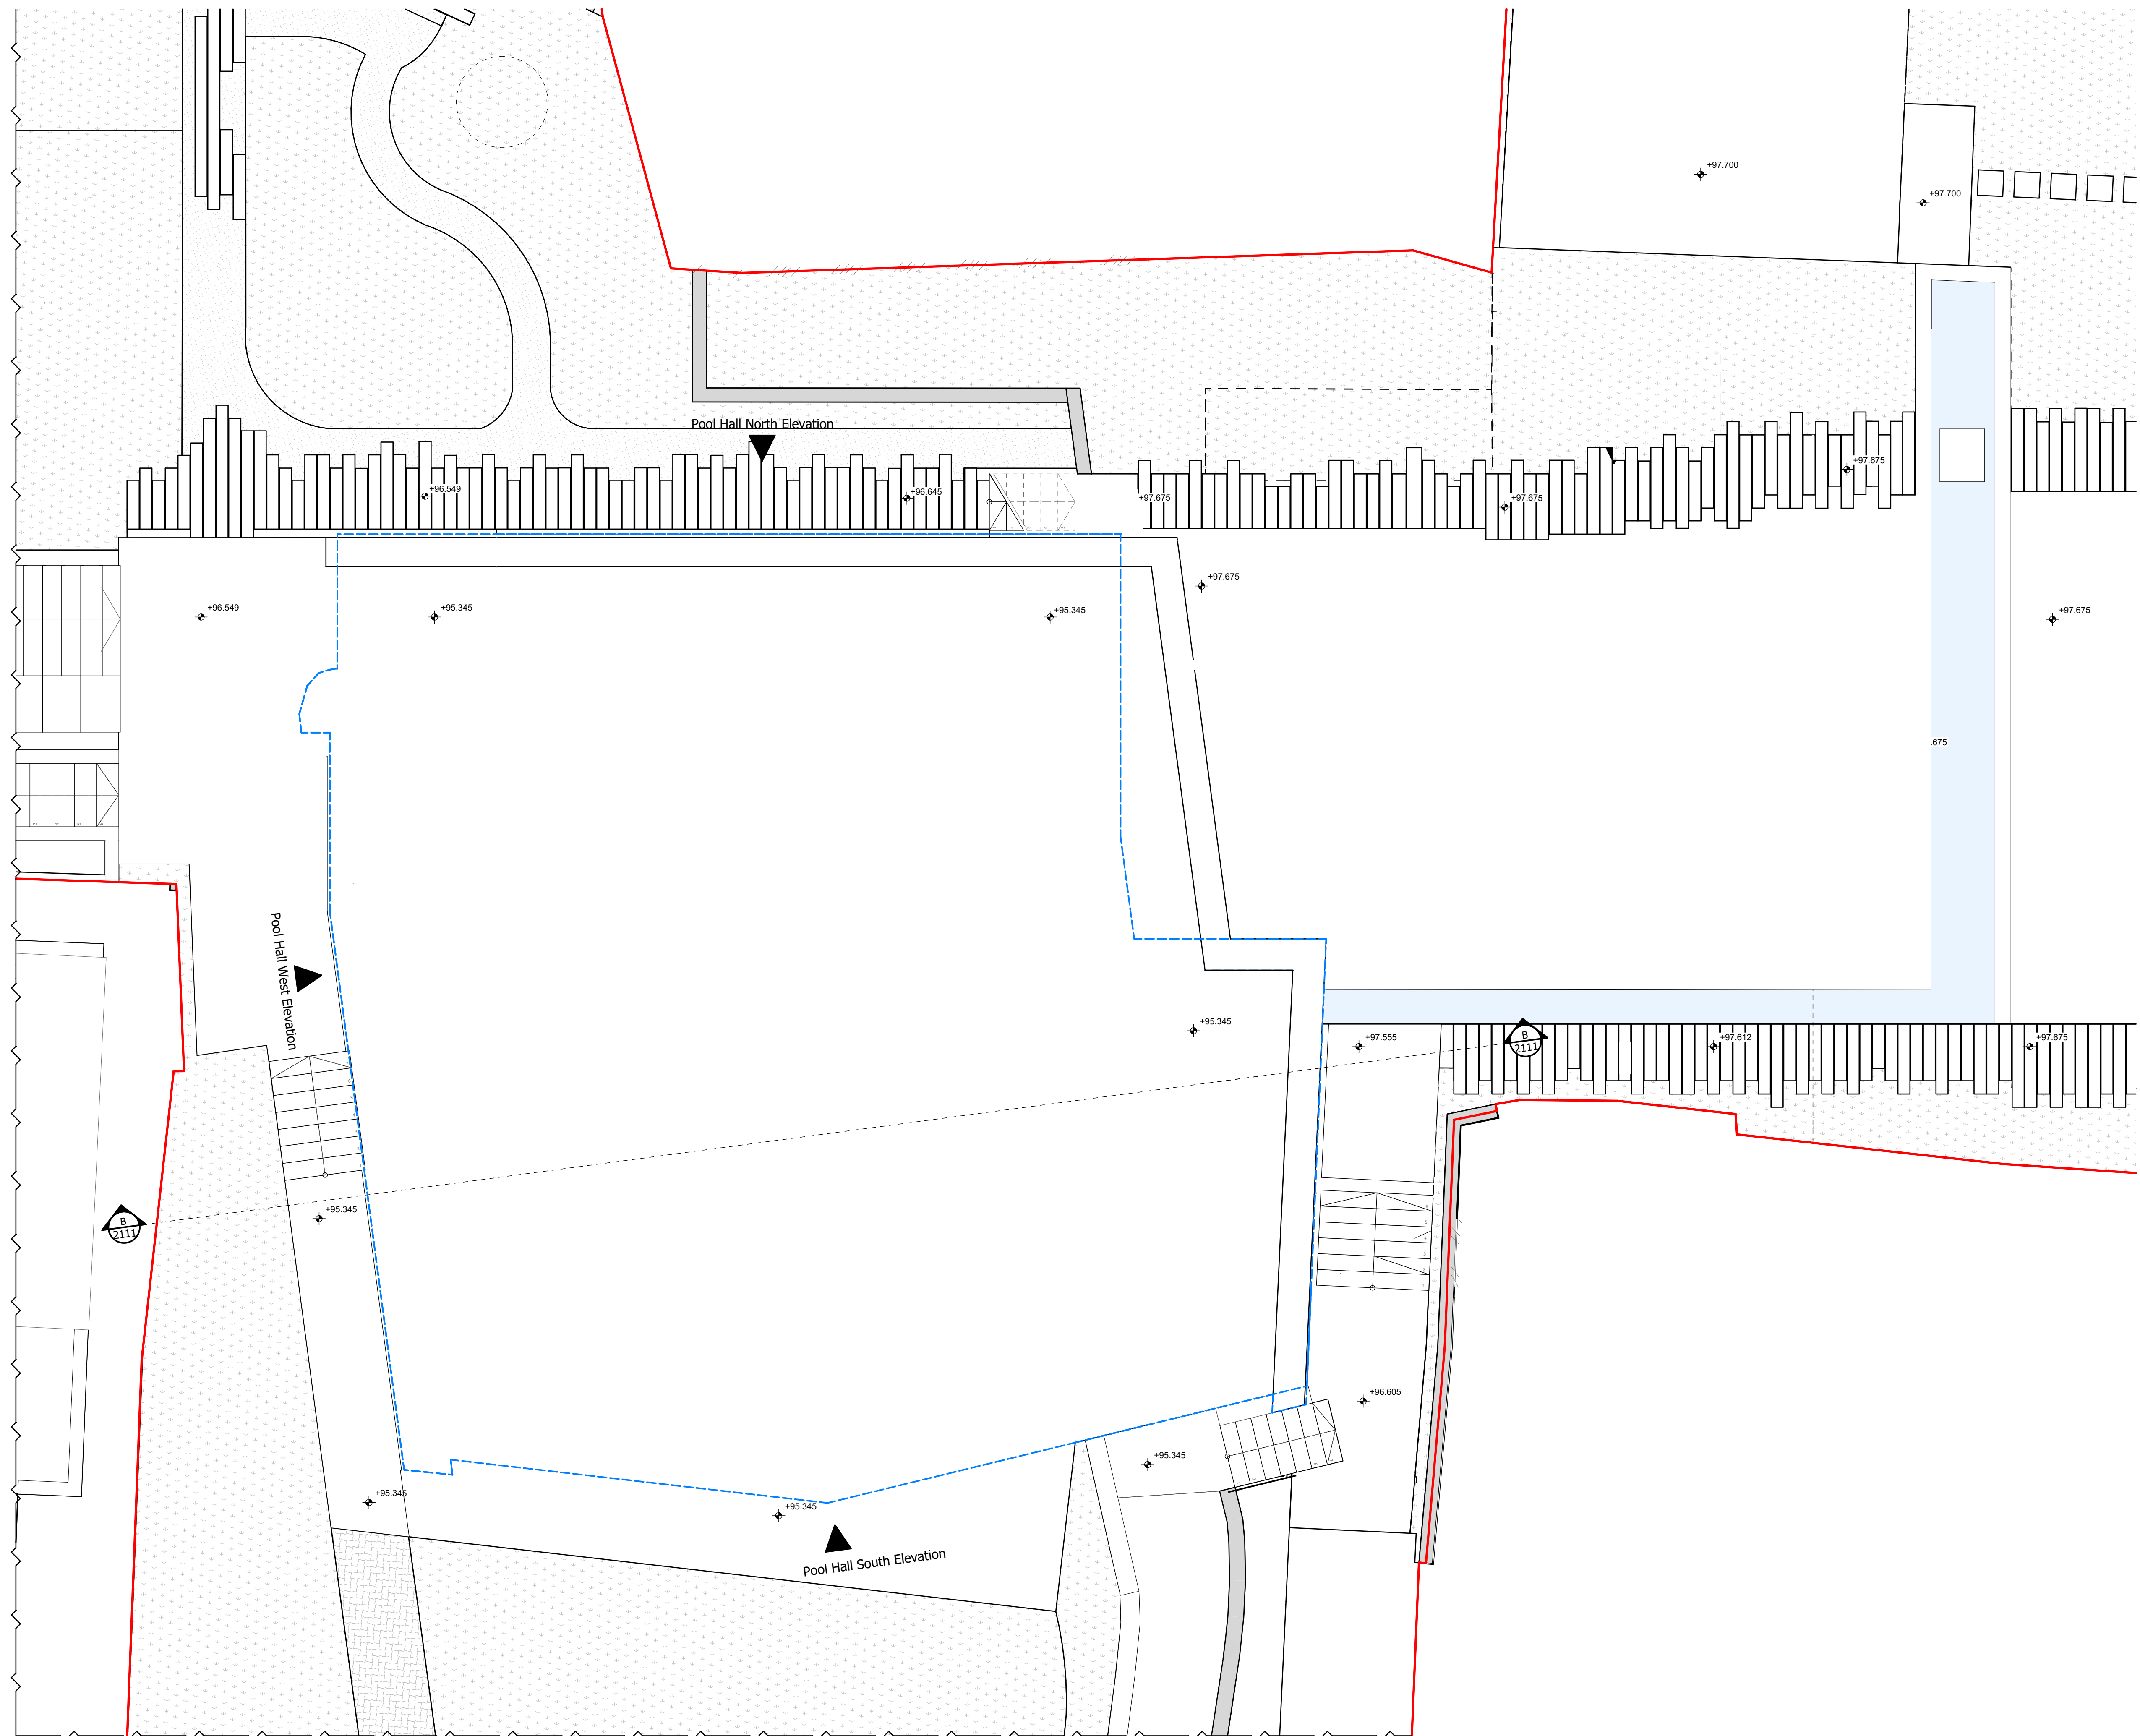


DO NOT SCALE FROM THIS DRAWING

Figured dimensions only are to be taken from this drawing.
Dimensions are to be checked on site before any work is put
and.
in doubt, ask.

any discrepancies to be highlighted to SHH prior to procurement and in good time.

Copyright © Spence Harris Hogan Limited 2023
Registered in England & Wales. Registered No. 261 0615
HH is the trading name of Spence Harris Hogan Limited

 

ends & Notes:

— — Denotes permitted development building outline

[illegible]

18/07/2023	Issued for CLOPUD application
Date	Description

shk

Architecture & Interior Design

RIBA
Chartered Practice



MEMBER

encourt Place, Ravenscourt Park
ammersmith, London W6 9NU
ne +44 (0) 20 8600 4171 Email info@shh.co.uk
i.co.uk

4 Greenaway Gardens
Greenaway Gardens
Uxbridge, NW3 7DH

nt:
PRIVATE

EXISTING PLANS

Pool Hall Existing Floor Plan

Project number)DWG number Revision:

0942)0111_PL01