


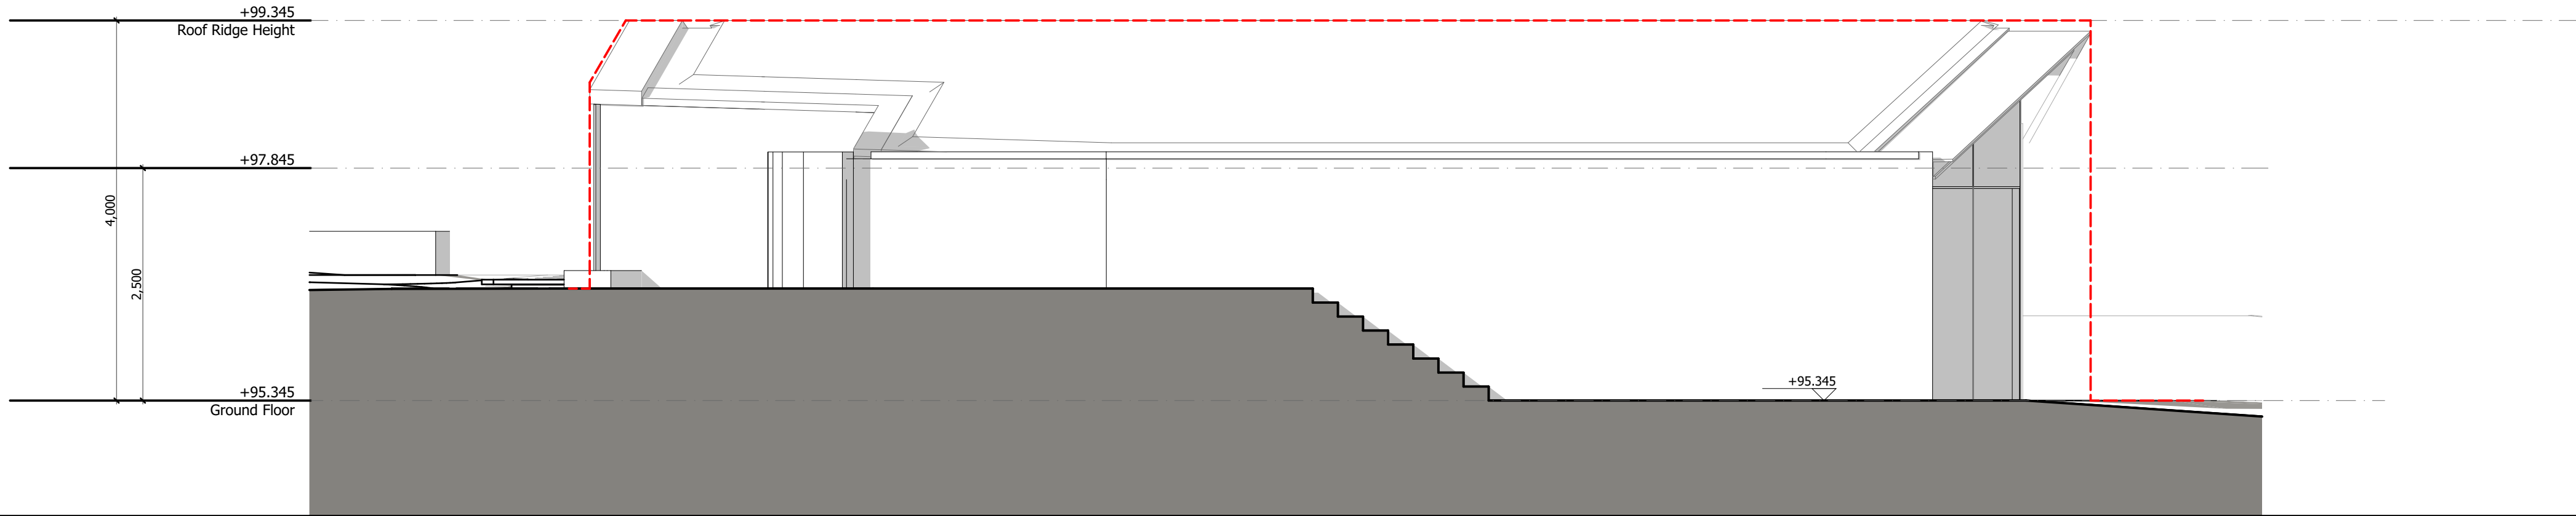
Any discrepancies to be highlighted to SHH prior to procurement and in good time.

SCALE 1:50@A1, 1:100@A3




A horizontal scale bar with vertical tick marks. The bar is divided into segments. The first segment is labeled '0', the second '1000', and the third '2000mm'.

--- Denotes line of Permitted Development  
Technical Guidance constraints (see  
SHH document 'Permitted Development  
Compliance Document' for details)



**2 West Elevation**

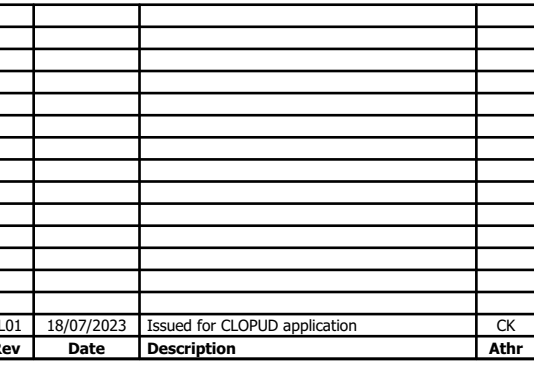

RIBA   MEMBER

Project: **14 Greenaway Gardens**  
14 Greenaway Gardens  
Uxbridge, Wiltshire, Wiltshire, NW3 7DH

PRIVATE

Project number)DWG number\_Revision:  
**0942)3211\_PL01**

3 **North Elevation**