


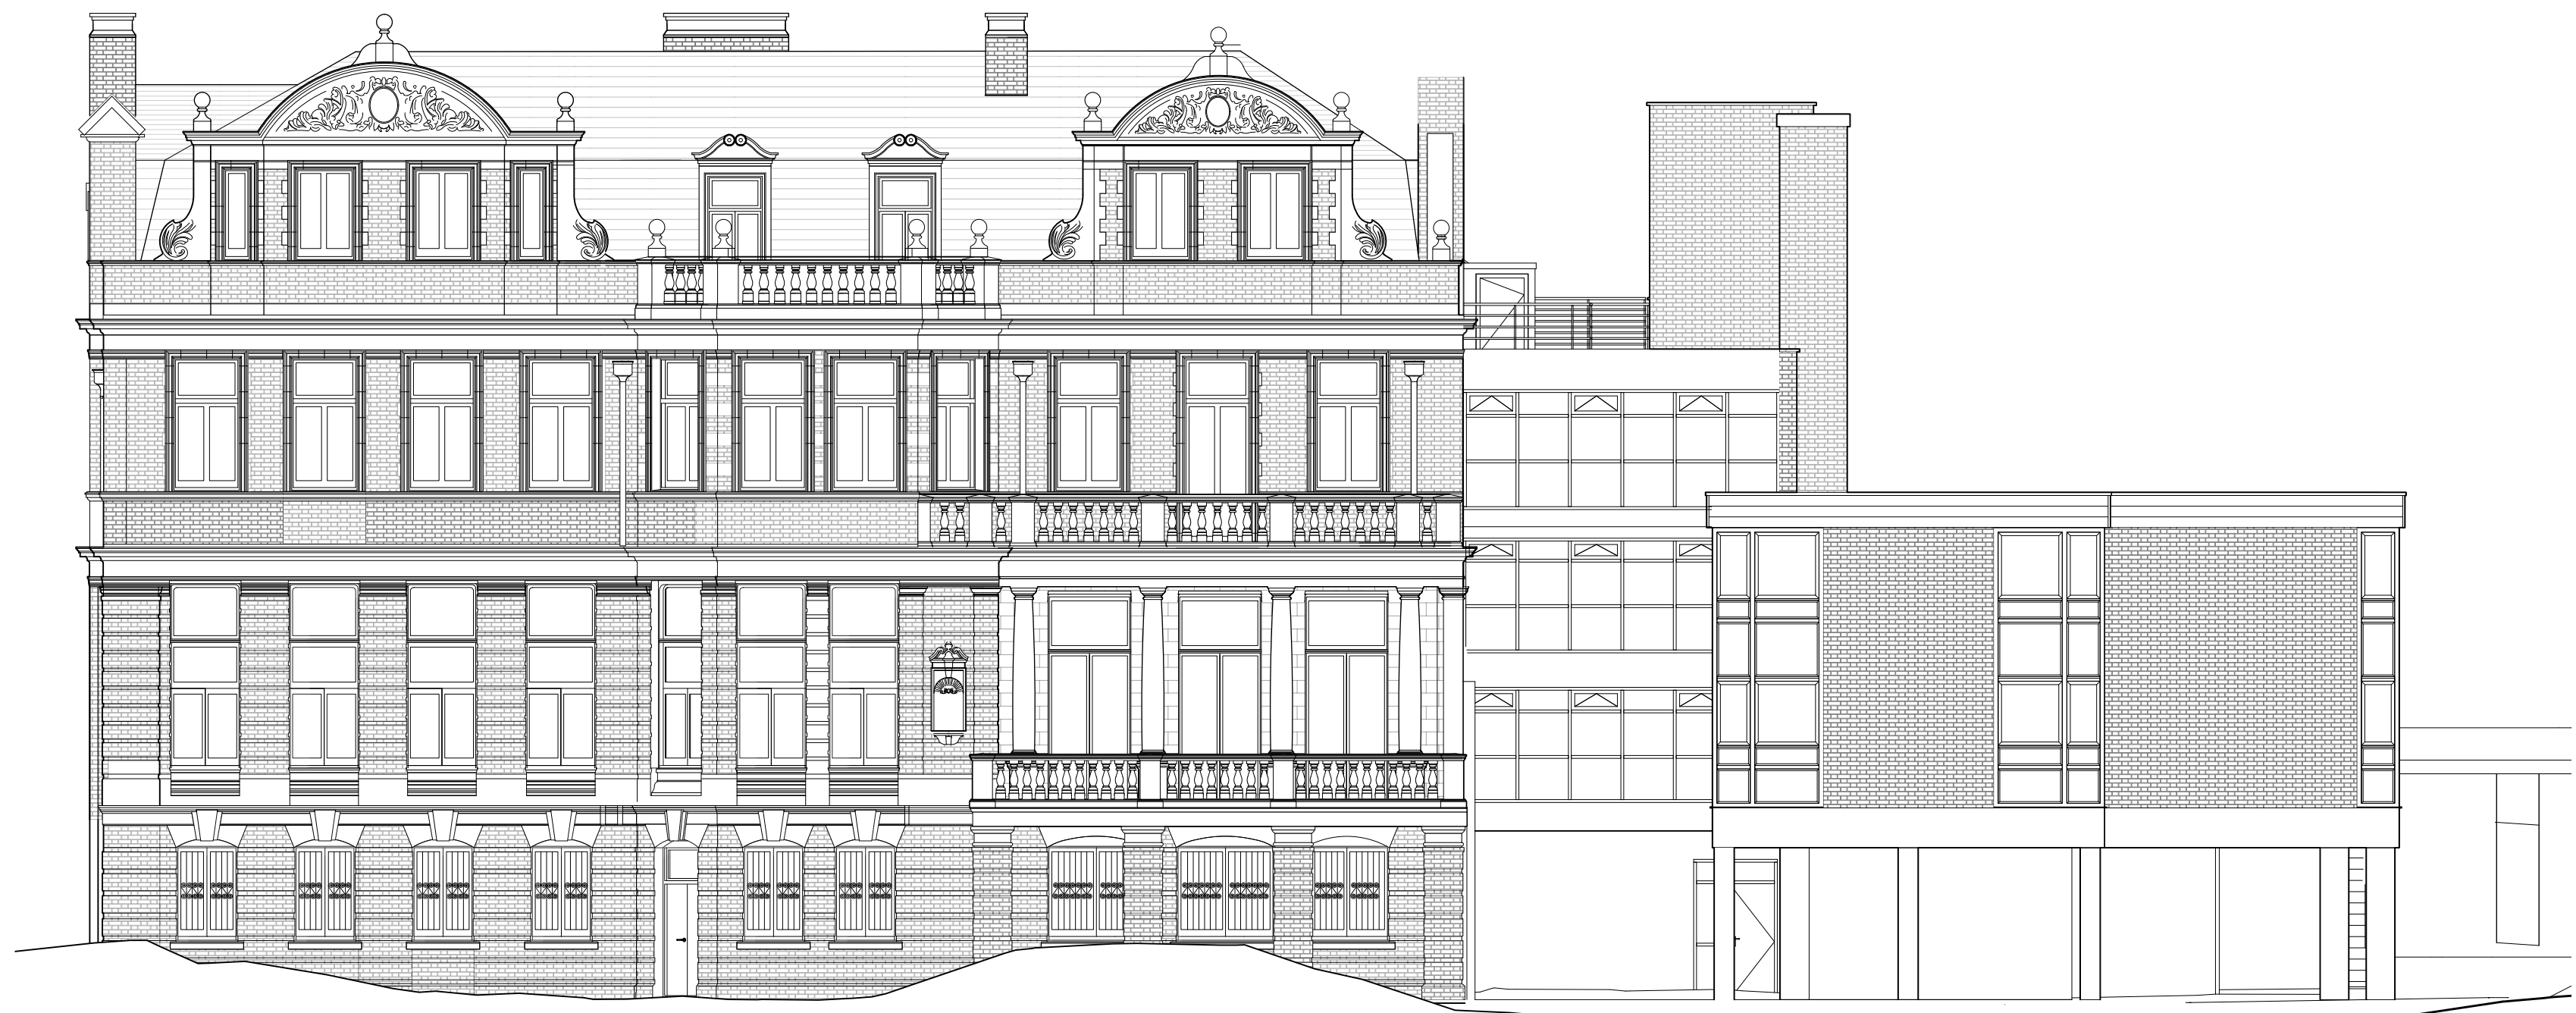


1 EXISTING EAST ELEVATION
PL-08 P01Scale: 1:100



2 EXISTING SOUTH - WEST ELEVATION
PL-08 P01Scale: 1:100



3 EXISTING NORTH - WEST ELEVATION
PL-08 P01Scale: 1:100

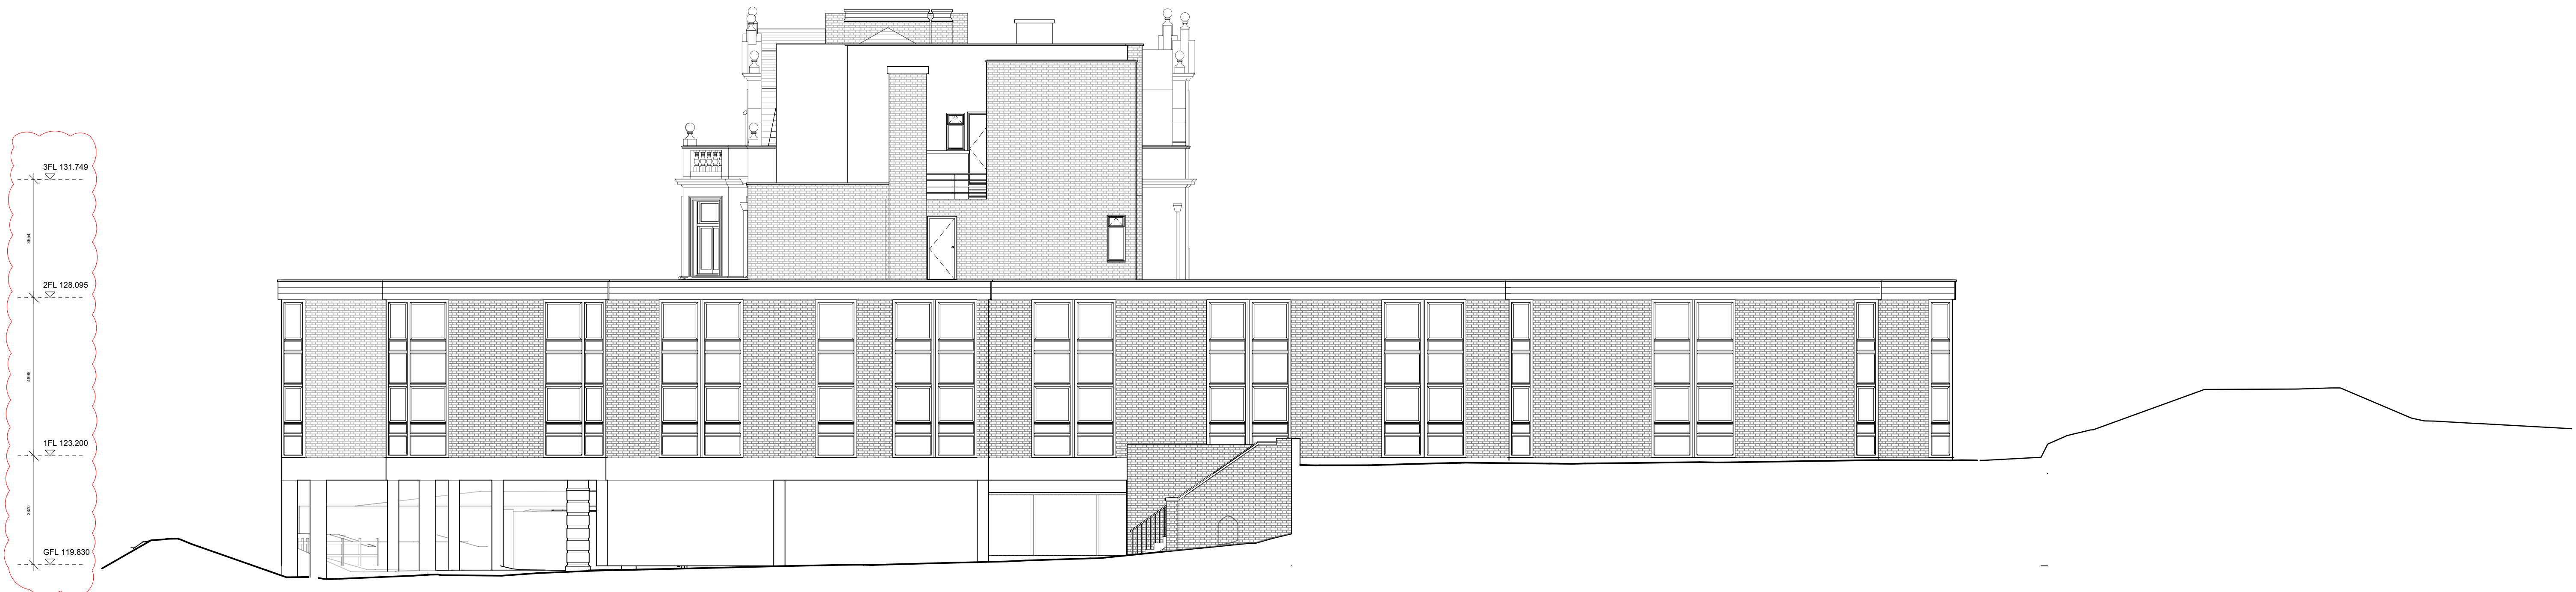

4 EXISTING SOUTH ELEVATION
PL-08 P01Scale: 1:100