

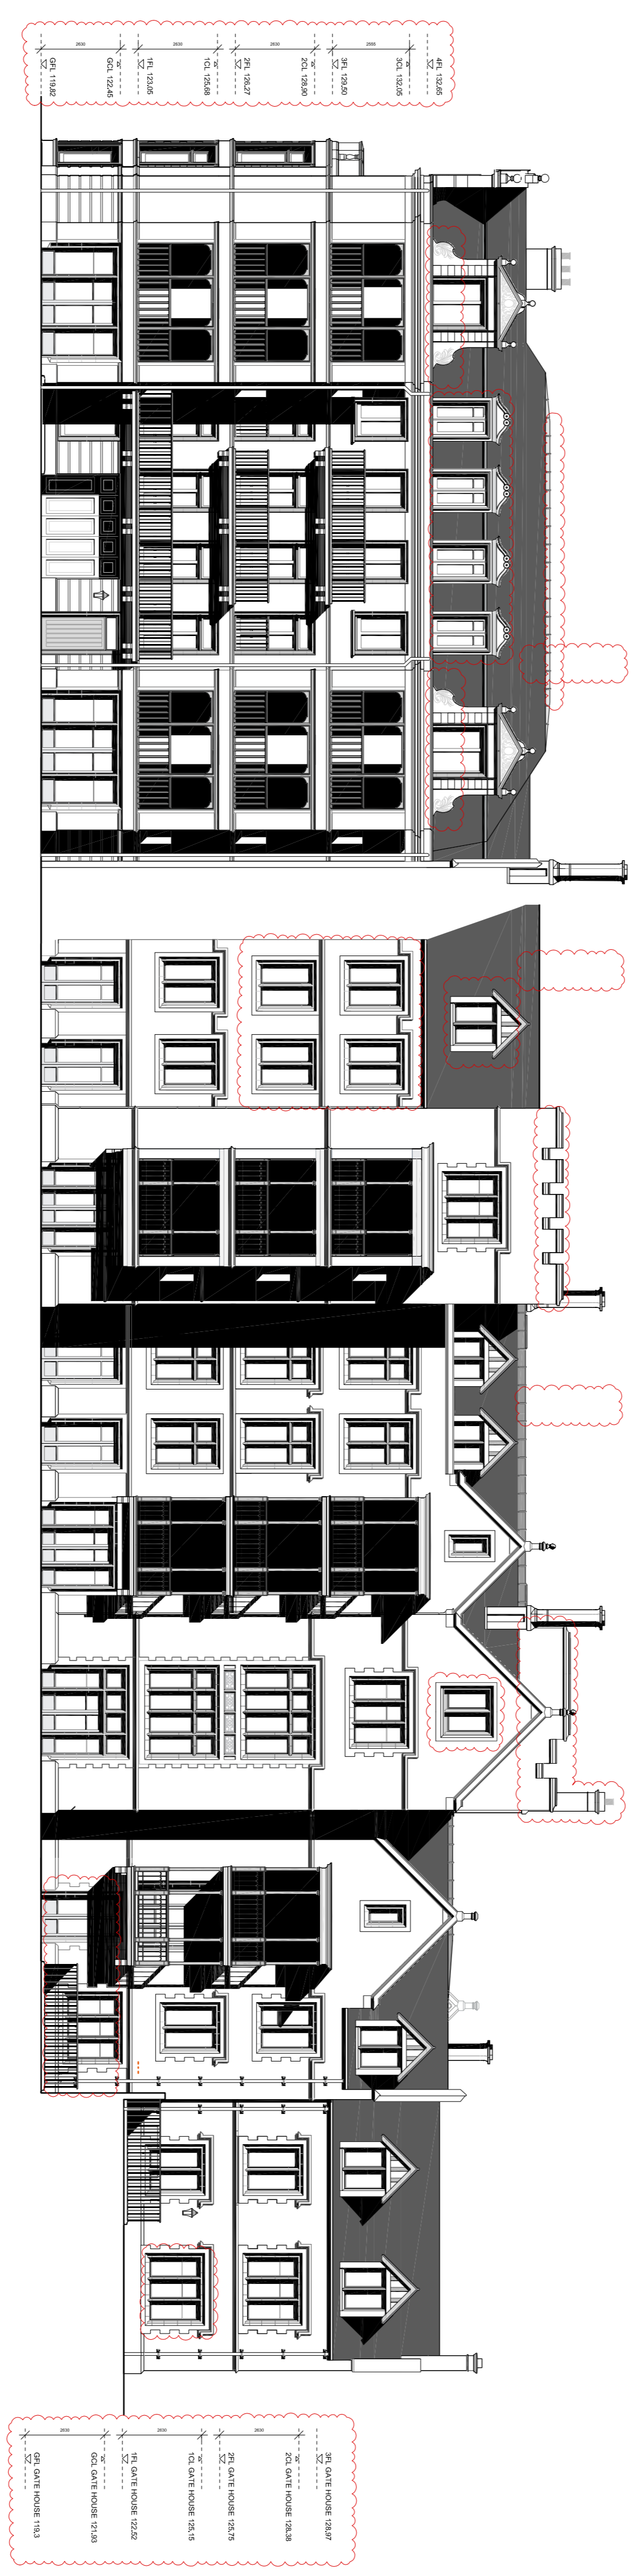


1 PROPOSED SOUTH - WEST ELEVATION
 Scale: 1:100

 

2 PROPOSED SOUTH ELEVATION
 Scale: 1:100

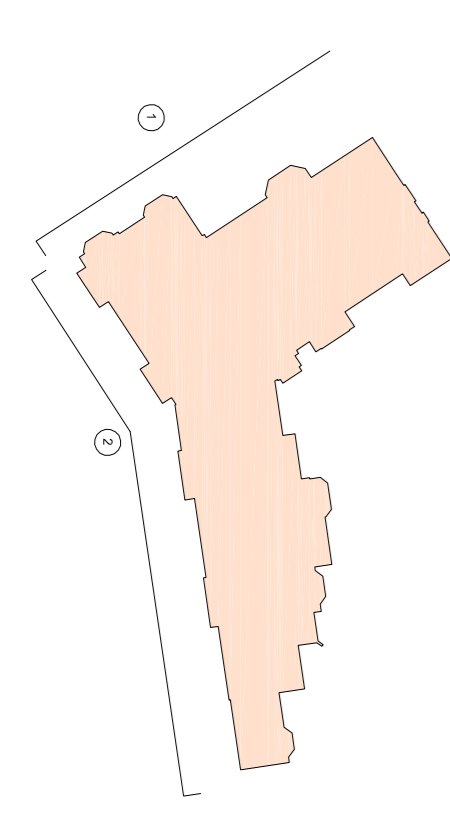

BRANCH HILL HOUSE LONDON	
PROPOSED SOUTH - WEST AND SOUTH ELEVATIONS	
DRNG No PL-25 P11	SCALE 1:100 @ A0
DATE FEB 2020	DATE FEB 2020
5 ST. JAMES'S SQUARE LONDON SW1A 1RF T 020 7451 0355 www.stanhoppegatearchitecture.com	
P11 13/10/2021 BUILDINGS AND WINDOWS UPDATED P10 01/09/21 REVISIONS P08 23/07/2021 DESIGN DEVELOPMENT P07 05/07/2021 DESIGN DEVELOPMENT	REVISIONS P11 13/10/2021 BUILDINGS AND WINDOWS UPDATED P10 01/09/21 REVISIONS P08 23/07/2021 DESIGN DEVELOPMENT P07 05/07/2021 DESIGN DEVELOPMENT