

KEY:

FFL - TOP OF FINISHES
FCL - FINISHED FLOOR TO CEILING HEIGHT
SSL - TOP OF STRUCTURAL SLAB LEVEL

EXISTING
PROPOSED



REV.	DATE	DESCRIPTION
------	------	-------------

BRANCH HILL HOUSE
COAL HOUSE
HAMPSTEAD


Proposed Ground Floor Plan
Branch Hill House Site

DRNG No	SCALE	DATE
PL-04	1:50 @ A1	JUL 2022



5 ST JAMES'S SQUARE
LONDON SW1Y 4JU
T 020 7451 0955 mail@stanhopegate.co.uk
www.stanhopegatearchitecture.com

1 PROPOSED GROUND FLOOR PLAN
Scale: 1:100

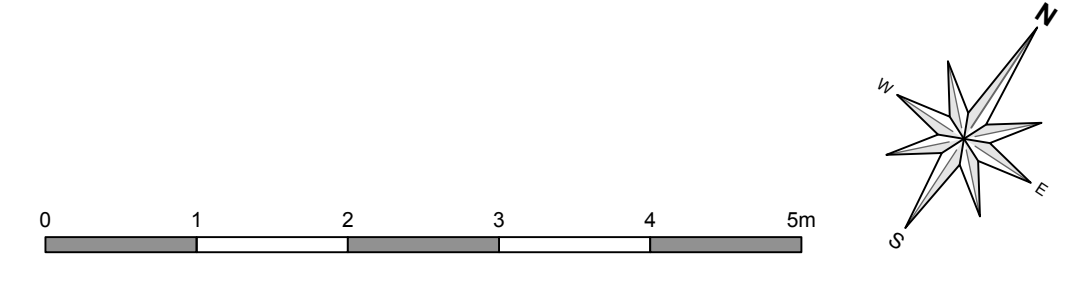


KEY:
FFL - TOP OF FINISHES
FCL - FINISHED FLOOR TO CEILING HEIGHT
SSL - TOP OF STRUCTURAL SLAB LEVEL

EXISTING
PROPOSED



1 PROPOSED FIRST FLOOR PLAN
Scale: 1:100

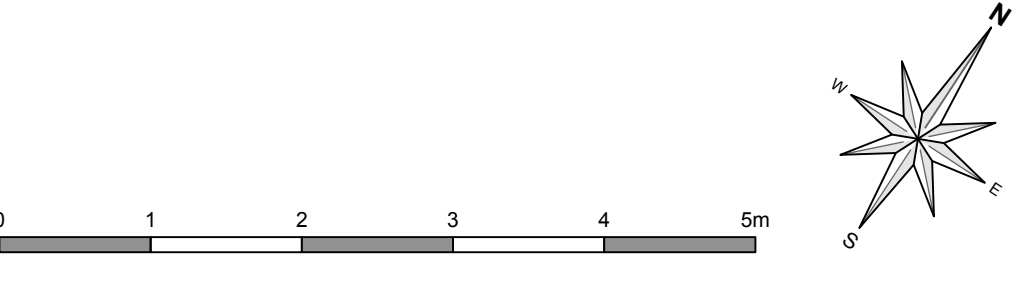

REV.	DATE	DESCRIPTION
------	------	-------------

**BRANCH HILL HOUSE
COAL HOUSE
HAMPSTEAD**

Proposed First Floor Plan
Branch Hill House Site

DRNG No	SCALE	DATE
PL-05	150 @ A1	JUL 2022



5 ST JAMES'S SQUARE
LONDON SW1Y 4JU
T 020 7451 0955 mail@stanhopegate.co.uk
www.stanhopegatearchitecture.com

COPYRIGHT 2023 STANHOPE GATE ARCHITECTURE
 THIS DRAWING IS FOR AESTHETIC DESIGN PURPOSES ONLY & DOES NOT CONTAIN ANY INFORMATION FOR CONSTRUCTION OR COMPLIANCE TO BUILDING REGULATIONS.
 DRAWINGS MAY BE SCALED FOR THE PURPOSES OF PLANNING ONLY. ALL DIMENSIONS TO BE CHECKED ON SITE.

KEY:
 FFL - TOP OF FINISHES
 FCL - FINISHED FLOOR TO CEILING HEIGHT
 SSL - TOP OF STRUCTURAL SLAB LEVEL

EXISTING
 PROPOSED



REV.	DATE	DESCRIPTION
------	------	-------------

**BRANCH HILL HOUSE
 COAL HOUSE
 HAMPSTEAD**

Proposed Second Floor Plan
 Branch Hill House Site

DRNG No	SCALE	DATE
PL-06	1:50 @ A1	JUL 2022



5 ST JAMES'S SQUARE
 LONDON SW14 4JU
 T 020 7451 0955 mail@stanhopegate.co.uk
 www.stanhopegatearchitecture.com

1 PROPOSED SECOND FLOOR PLAN
 Scale: 1:100


COPYRIGHT 2023 STANHOPE GATE ARCHITECTURE
 THIS DRAWING IS FOR AESTHETIC DESIGN PURPOSES ONLY & DOES NOT CONTAIN ANY INFORMATION FOR CONSTRUCTION OR COMPLIANCE TO BUILDING REGULATIONS.
 DRAWINGS MAY BE SCALED FOR THE PURPOSES OF PLANNING ONLY. ALL DIMENSIONS TO BE CHECKED ON SITE.

KEY:
 FFL - TOP OF FINISHES
 FCL - FINISHED FLOOR TO CEILING HEIGHT
 SSL - TOP OF STRUCTURAL SLAB LEVEL

EXISTING
 PROPOSED



1 PROPOSED ROOF PLAN
 Scale: 1:100

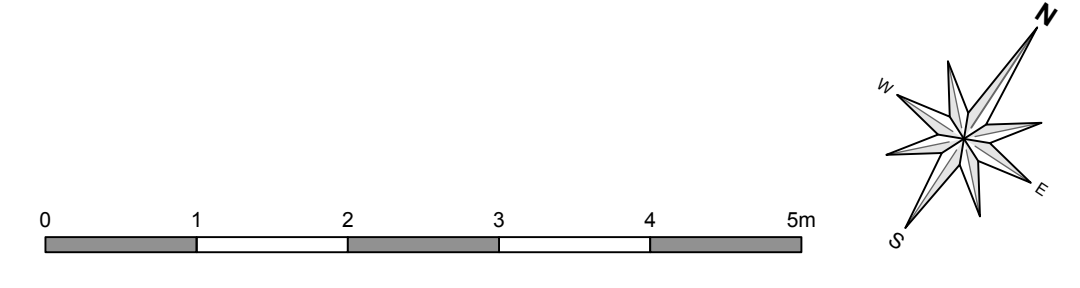

REV.	DATE	DESCRIPTION
------	------	-------------

**BRANCH HILL HOUSE
 COAL HOUSE
 HAMPSTEAD**

Proposed Roof Plan
 Branch Hill House Site



DRNG No	SCALE	DATE
PL-07	1:50 @ A1	JUL 2022




5 ST JAMES'S SQUARE
 LONDON SW1Y 4JU
 T 020 7451 0955 mail@stanhopegate.co.uk
 www.stanhopegatearchitecture.com

KEY:

FFL - TOP OF FINISHES
 FCL - FINISHED FLOOR TO CEILING HEIGHT
 SSL - TOP OF STRUCTURAL SLAB LEVEL

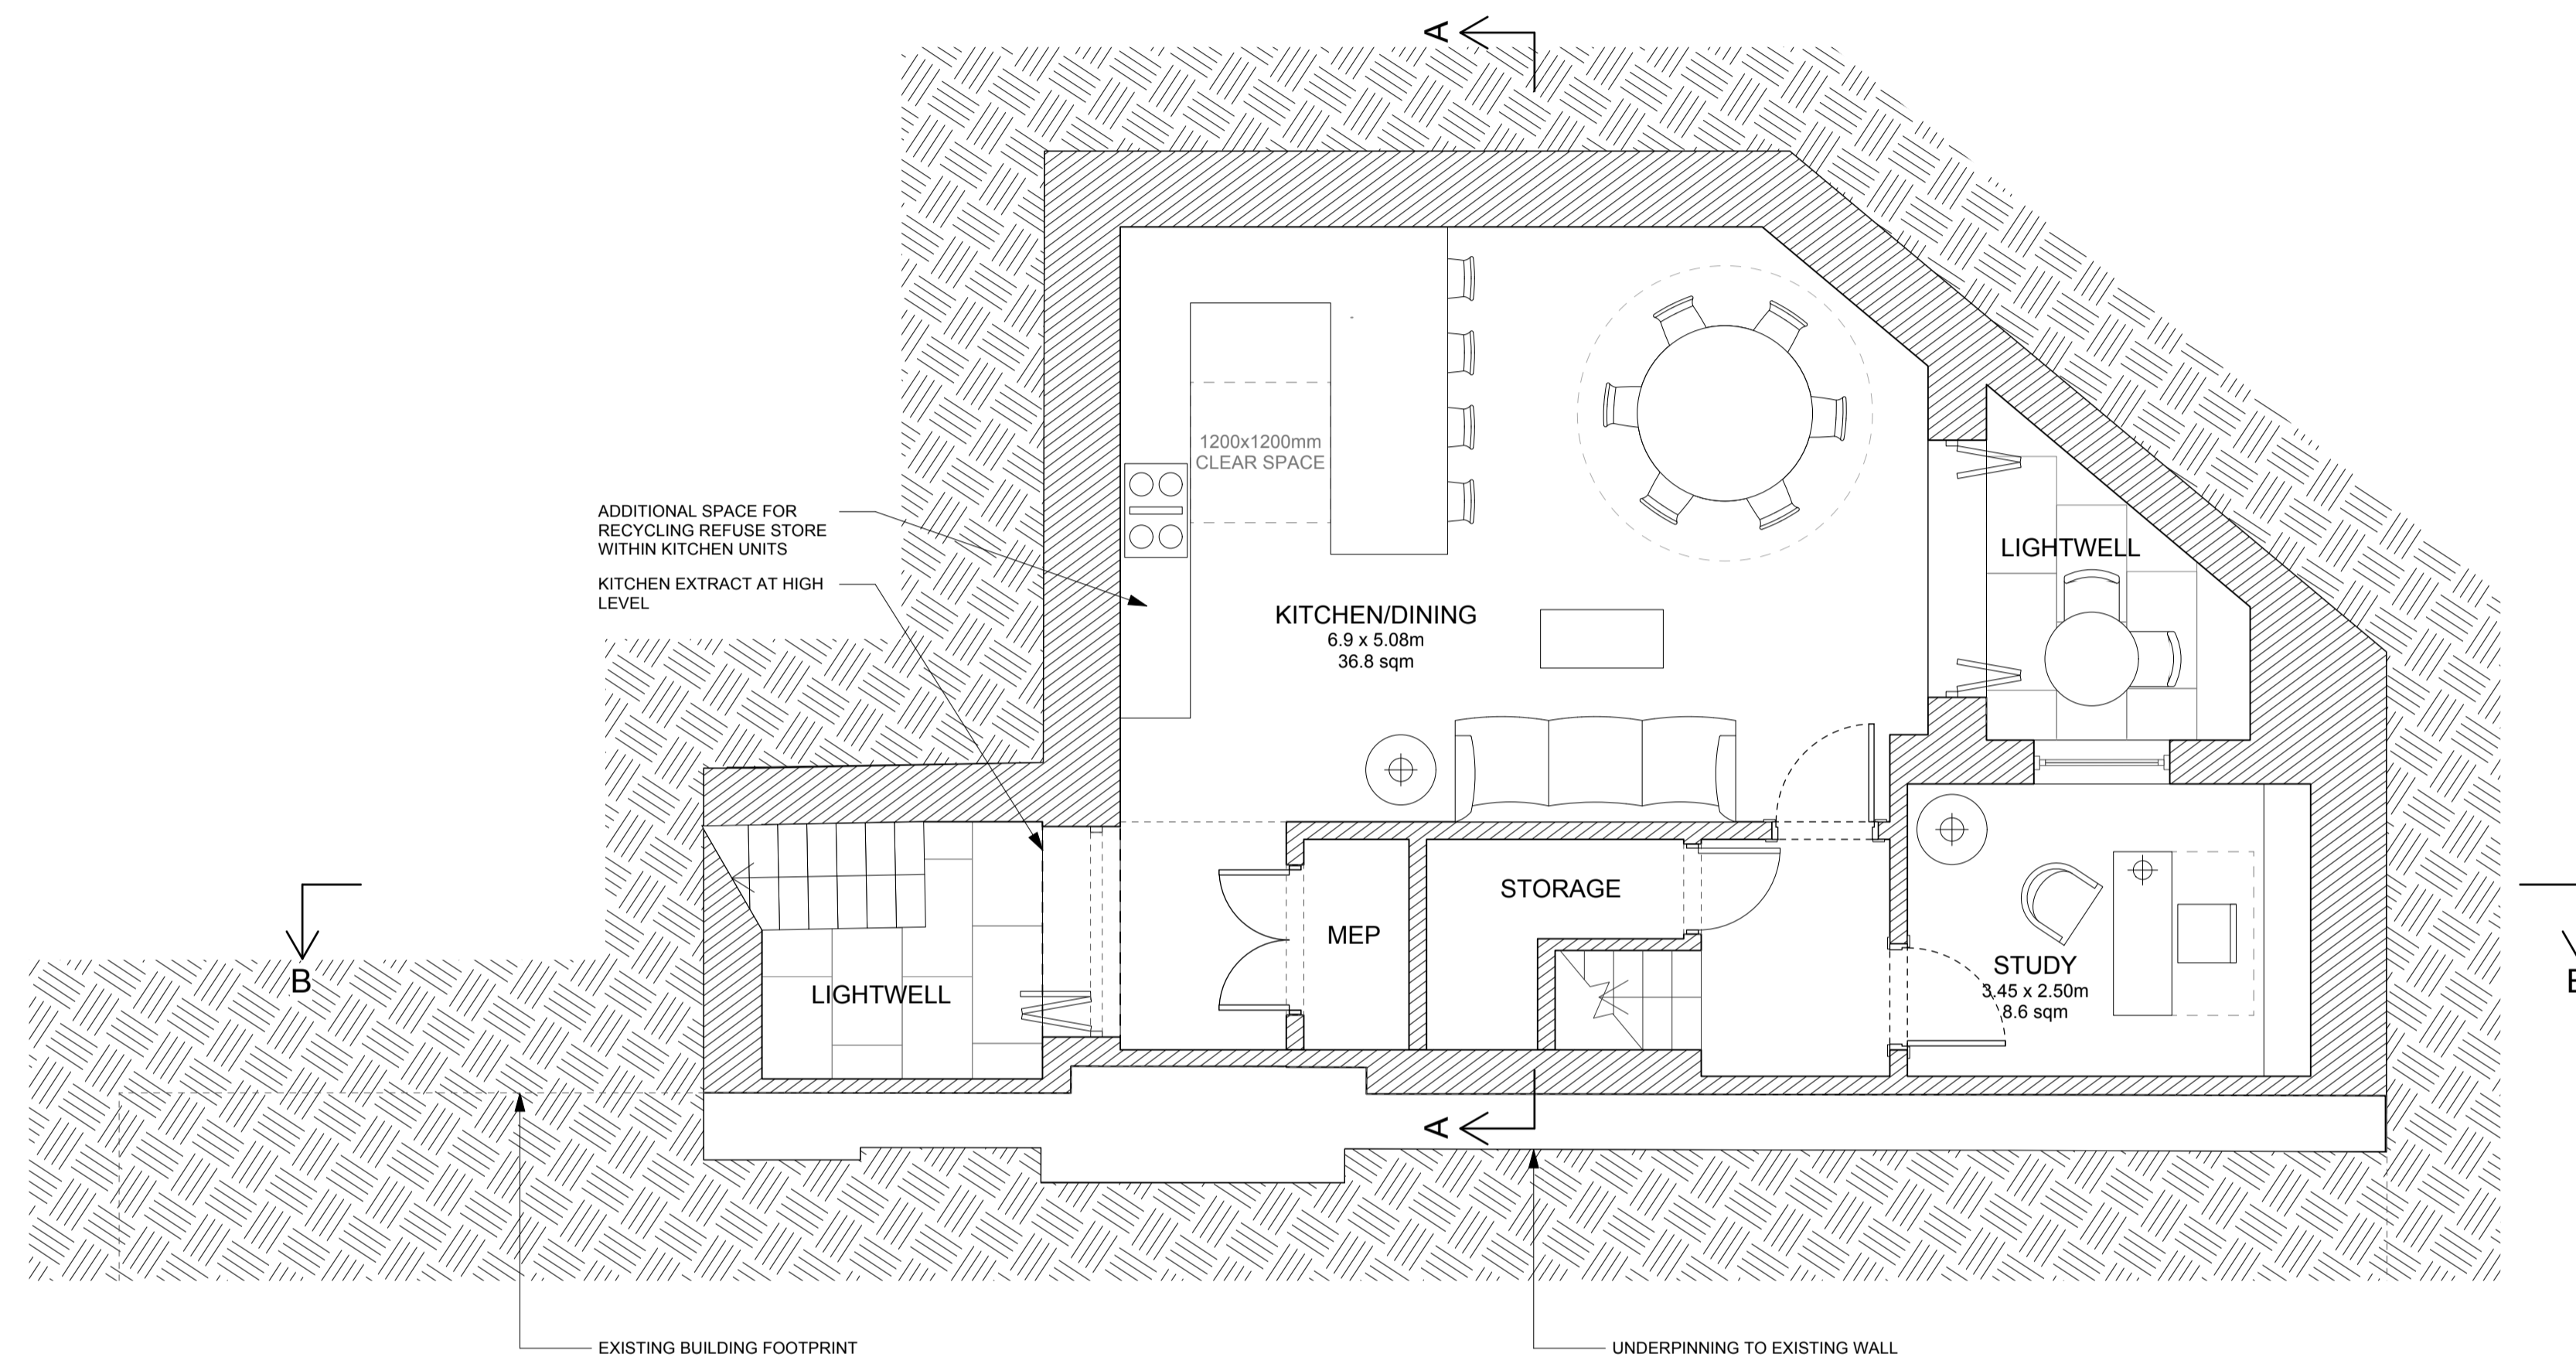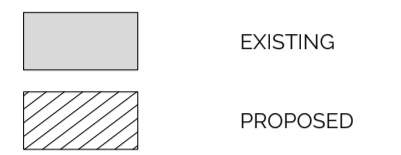

1 PROPOSED BASEMENT PLAN
 Scale: 1:50

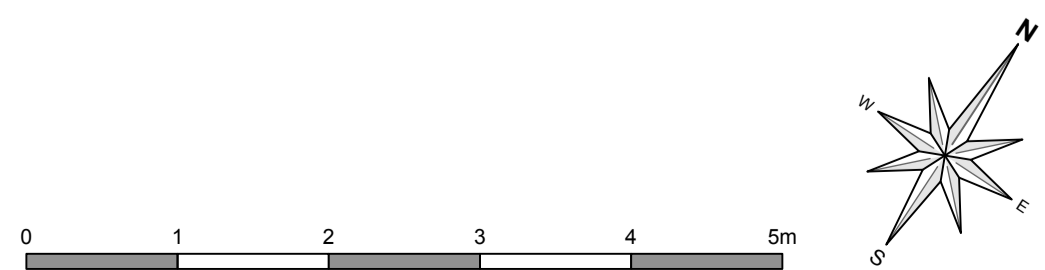

REV.	DATE	DESCRIPTION
------	------	-------------

BRANCH HILL HOUSE
 COAL HOUSE
 HAMPSTEAD

Proposed Basement Plan




DRNG No	SCALE	DATE
PL-08	1:50 @ A1	JUL 2022




5 ST JAMES'S SQUARE
 LONDON SW1Y 4JU
 T 020 7451 0955 mail@stanhopegate.co.uk
 www.stanhopegatearchitecture.com

KEY:

FFL - TOP OF FINISHES
 FCL - FINISHED FLOOR TO CEILING HEIGHT
 SSL - TOP OF STRUCTURAL SLAB LEVEL

-  EXISTING
-  PROPOSED
-  AREA AFFECTED BY WORKS

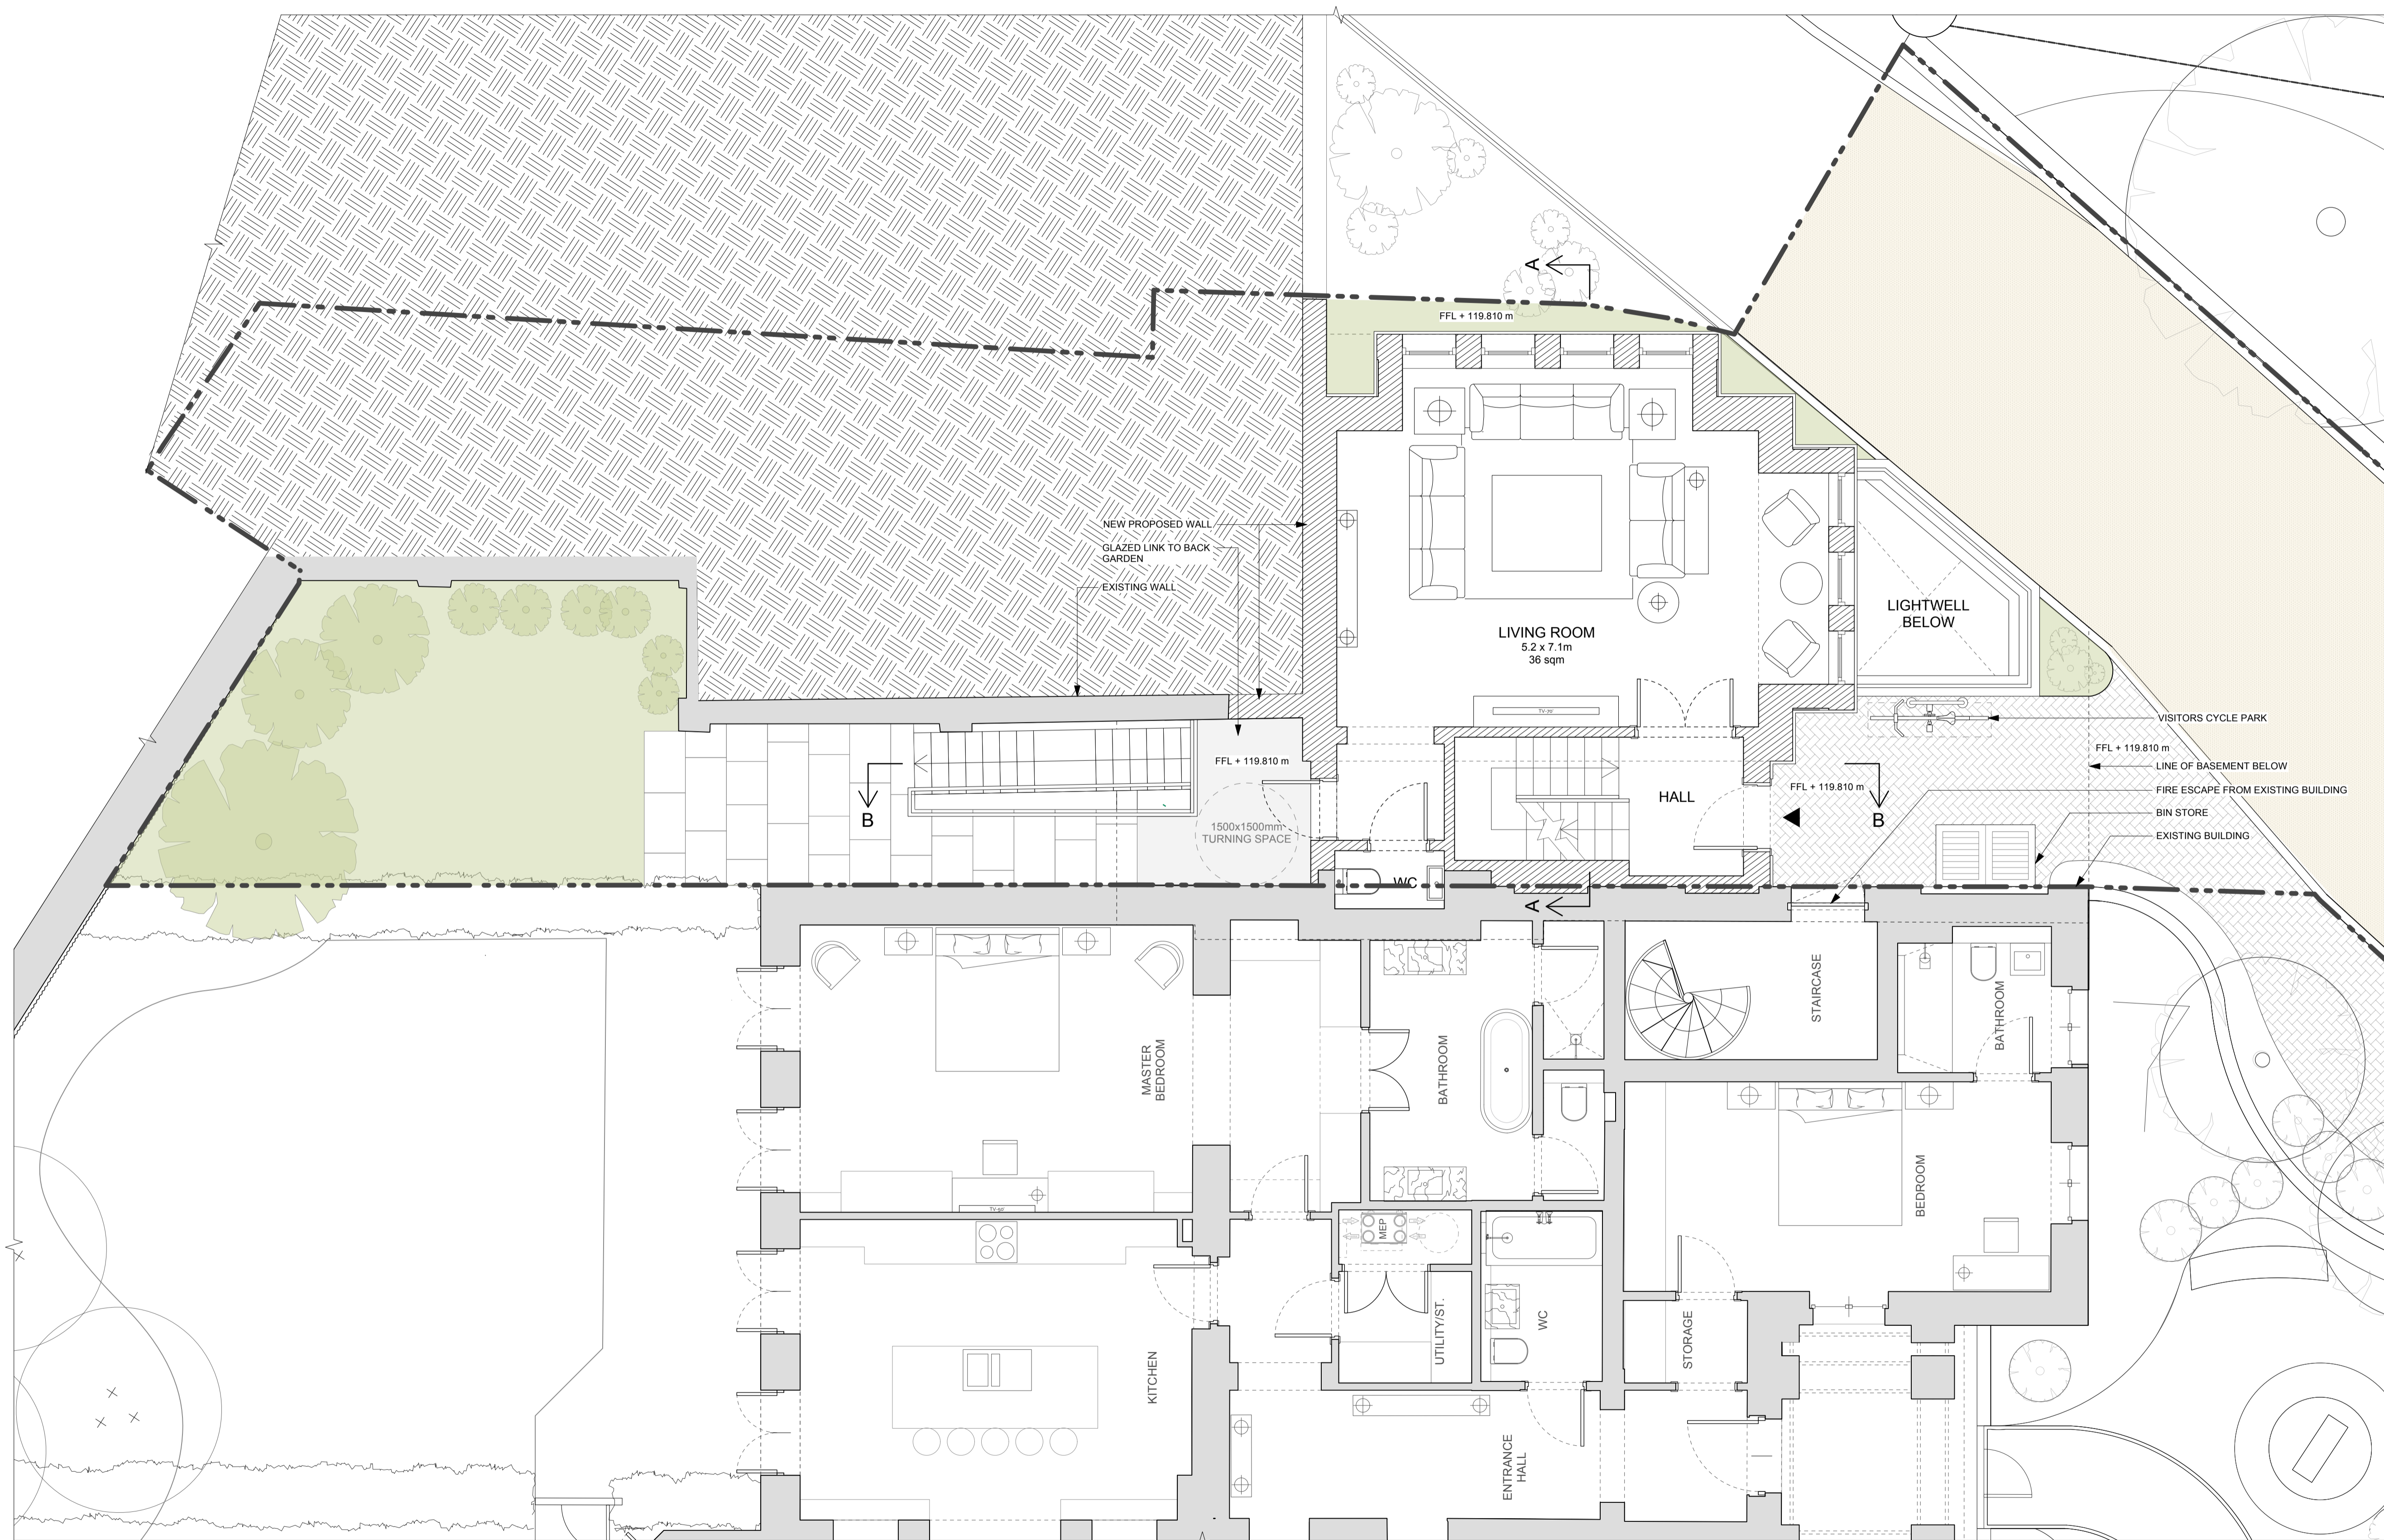


REV.	DATE	DESCRIPTION
------	------	-------------

**BRANCH HILL HOUSE
 COAL HOUSE
 HAMPSTEAD**

Proposed Ground Floor Plan



DRNG No	SCALE	DATE
PL-09	1:50 @ A1	JUL 2022

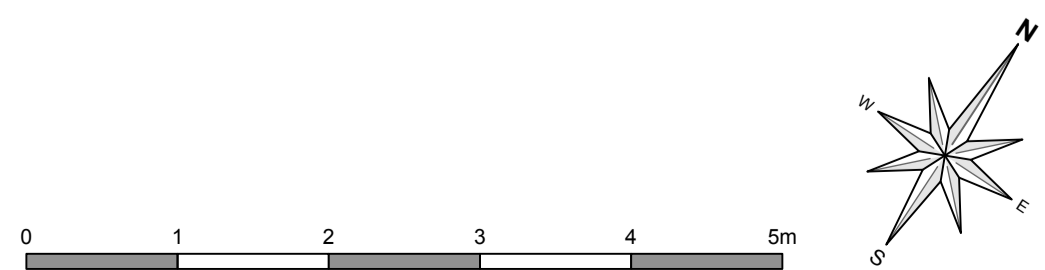
1 PROPOSED GROUND FLOOR PLAN
 Scale: 1:50




KEY:

FFL - TOP OF FINISHES
 FCL - FINISHED FLOOR TO CEILING HEIGHT
 SSL - TOP OF STRUCTURAL SLAB LEVEL

 EXISTING
 PROPOSED

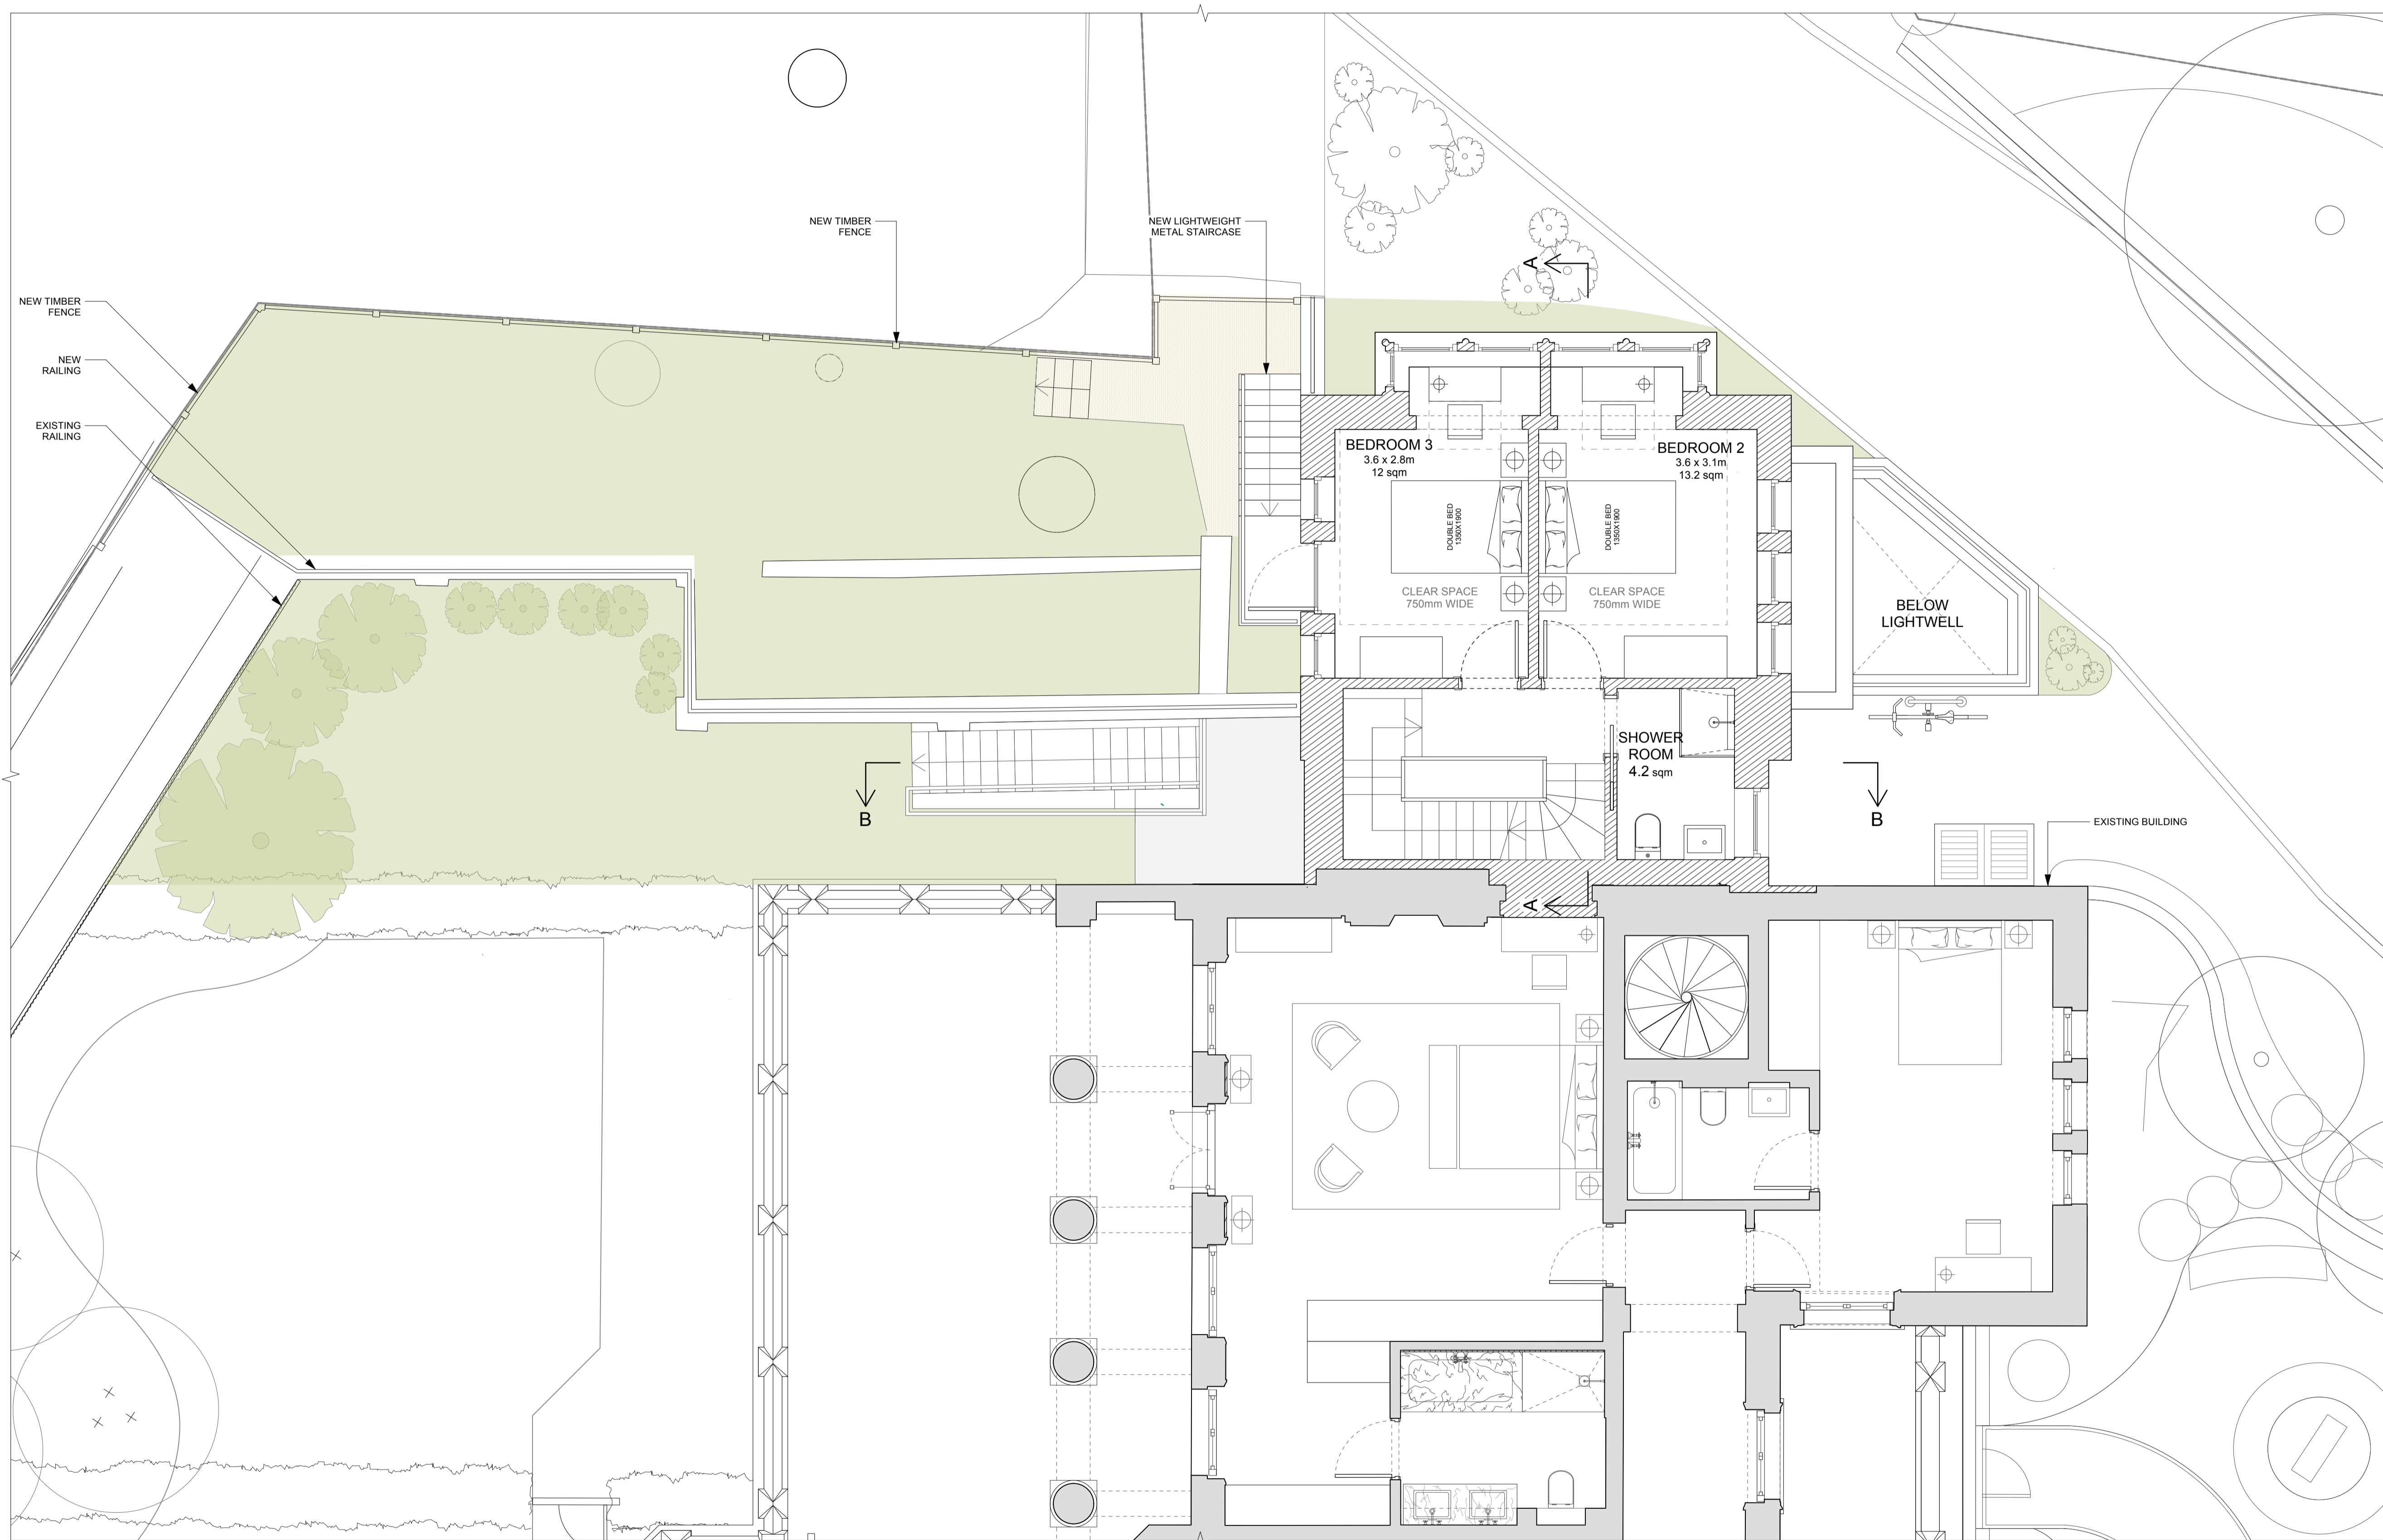

1 PROPOSED FIRST FLOOR PLAN
 Scale: 1:50

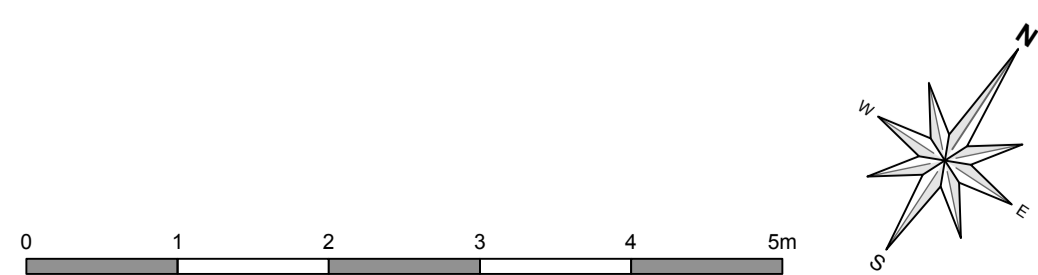

REV.	DATE	DESCRIPTION
------	------	-------------

**BRANCH HILL HOUSE
 COAL HOUSE
 HAMPSTEAD**

Proposed First Floor Plan

DRNG No	SCALE	DATE
PL-10	1:50 @ A1	JUL 2022




5 ST JAMES'S SQUARE
 LONDON SW1Y 4JU
 T 020 7451 0955 mail@stanhopegate.co.uk
 www.stanhopegatearchitecture.com


KEY:

FFL - TOP OF FINISHES
 FCL - FINISHED FLOOR TO CEILING HEIGHT
 SSL - TOP OF STRUCTURAL SLAB LEVEL

EXISTING
 PROPOSED

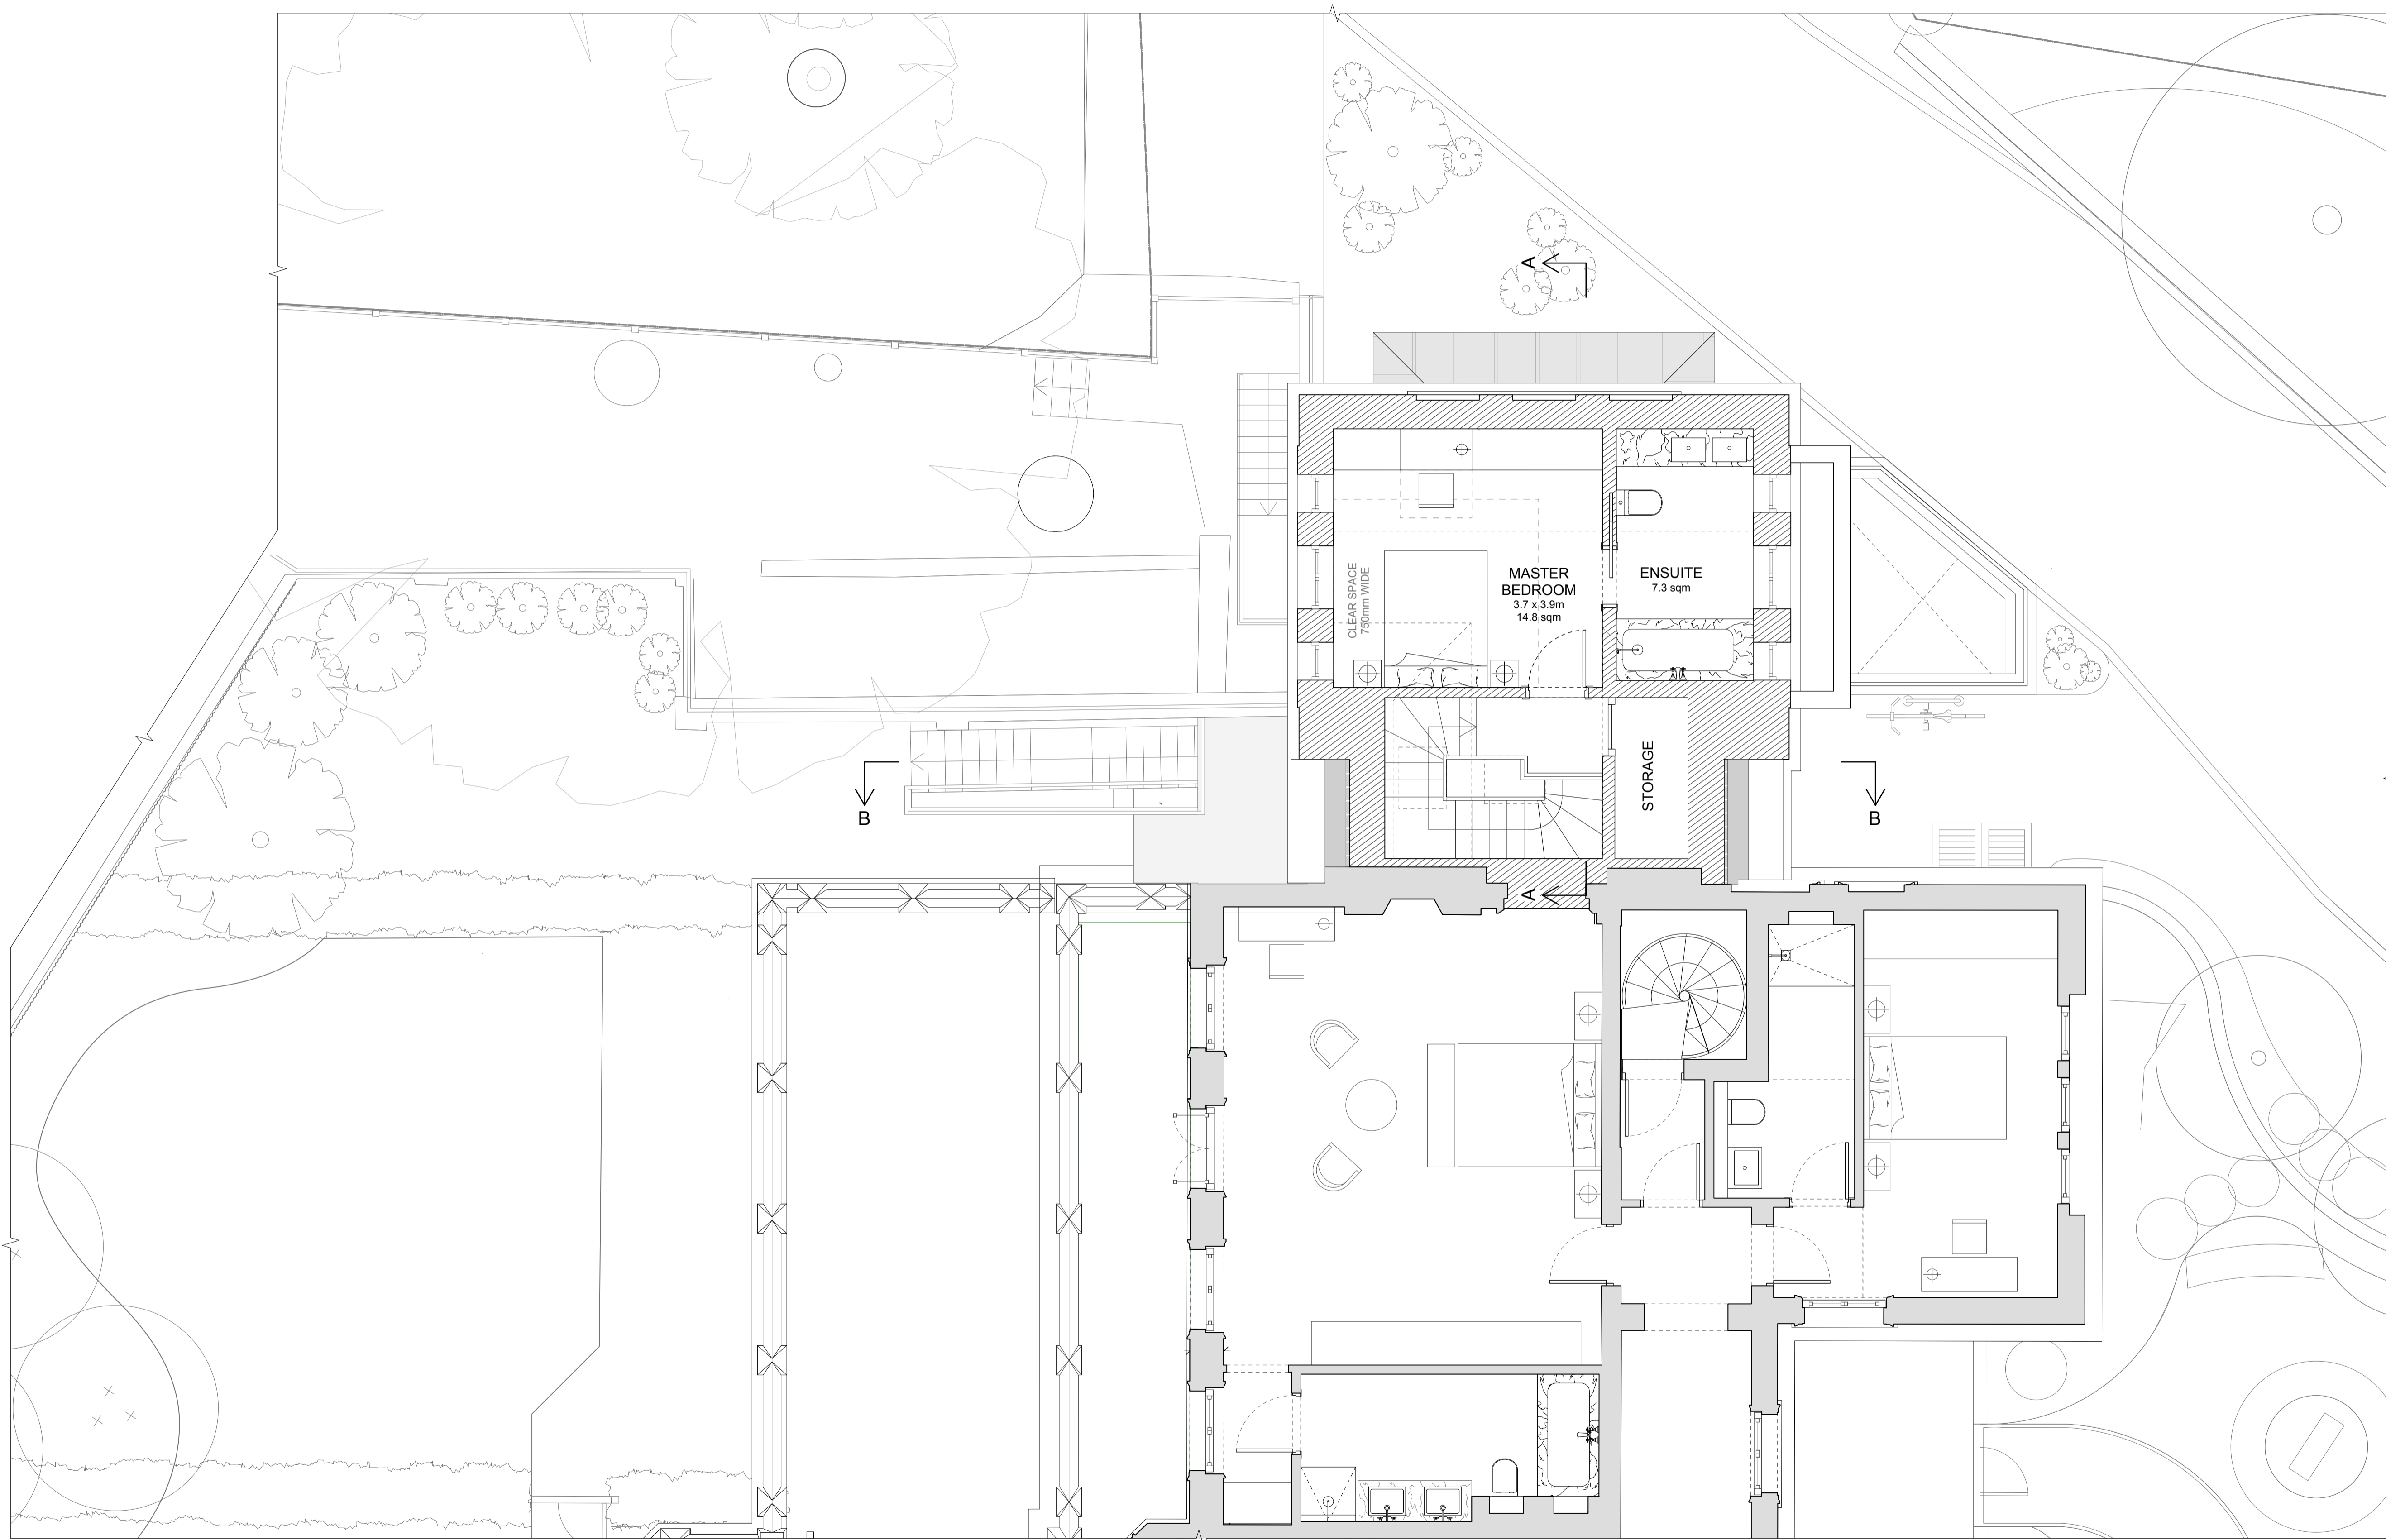

1 PROPOSED FIRST FLOOR PLAN
 Scale: 1:50

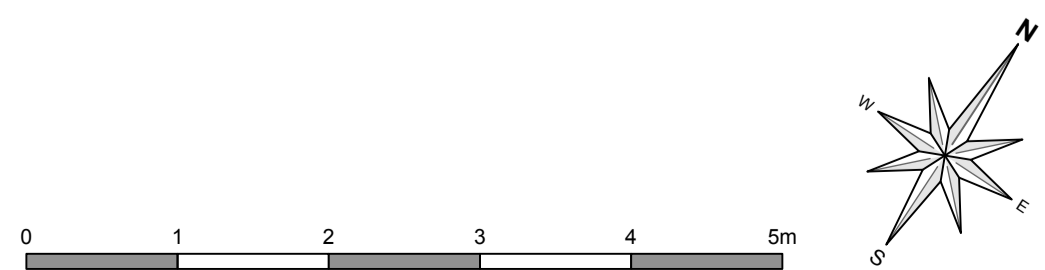

REV.	DATE	DESCRIPTION
------	------	-------------

**BRANCH HILL HOUSE
 COAL HOUSE
 HAMPSTEAD**

Proposed Second Floor Plan



DRNG No	SCALE	DATE
PL-11	1:50 @ A1	JUL 2022




5 ST JAMES'S SQUARE
 LONDON SW1Y 4JU
 T 020 7451 0955 mail@stanhopegate.co.uk
 www.stanhopegatearchitecture.com


KEY:

F.F.L. - TOP OF FINISHES
 F.C.L. - FINISHED FLOOR TO CEILING HEIGHT
 S.S.L. - TOP OF STRUCTURAL SLAB LEVEL

 EXISTING
 PROPOSED

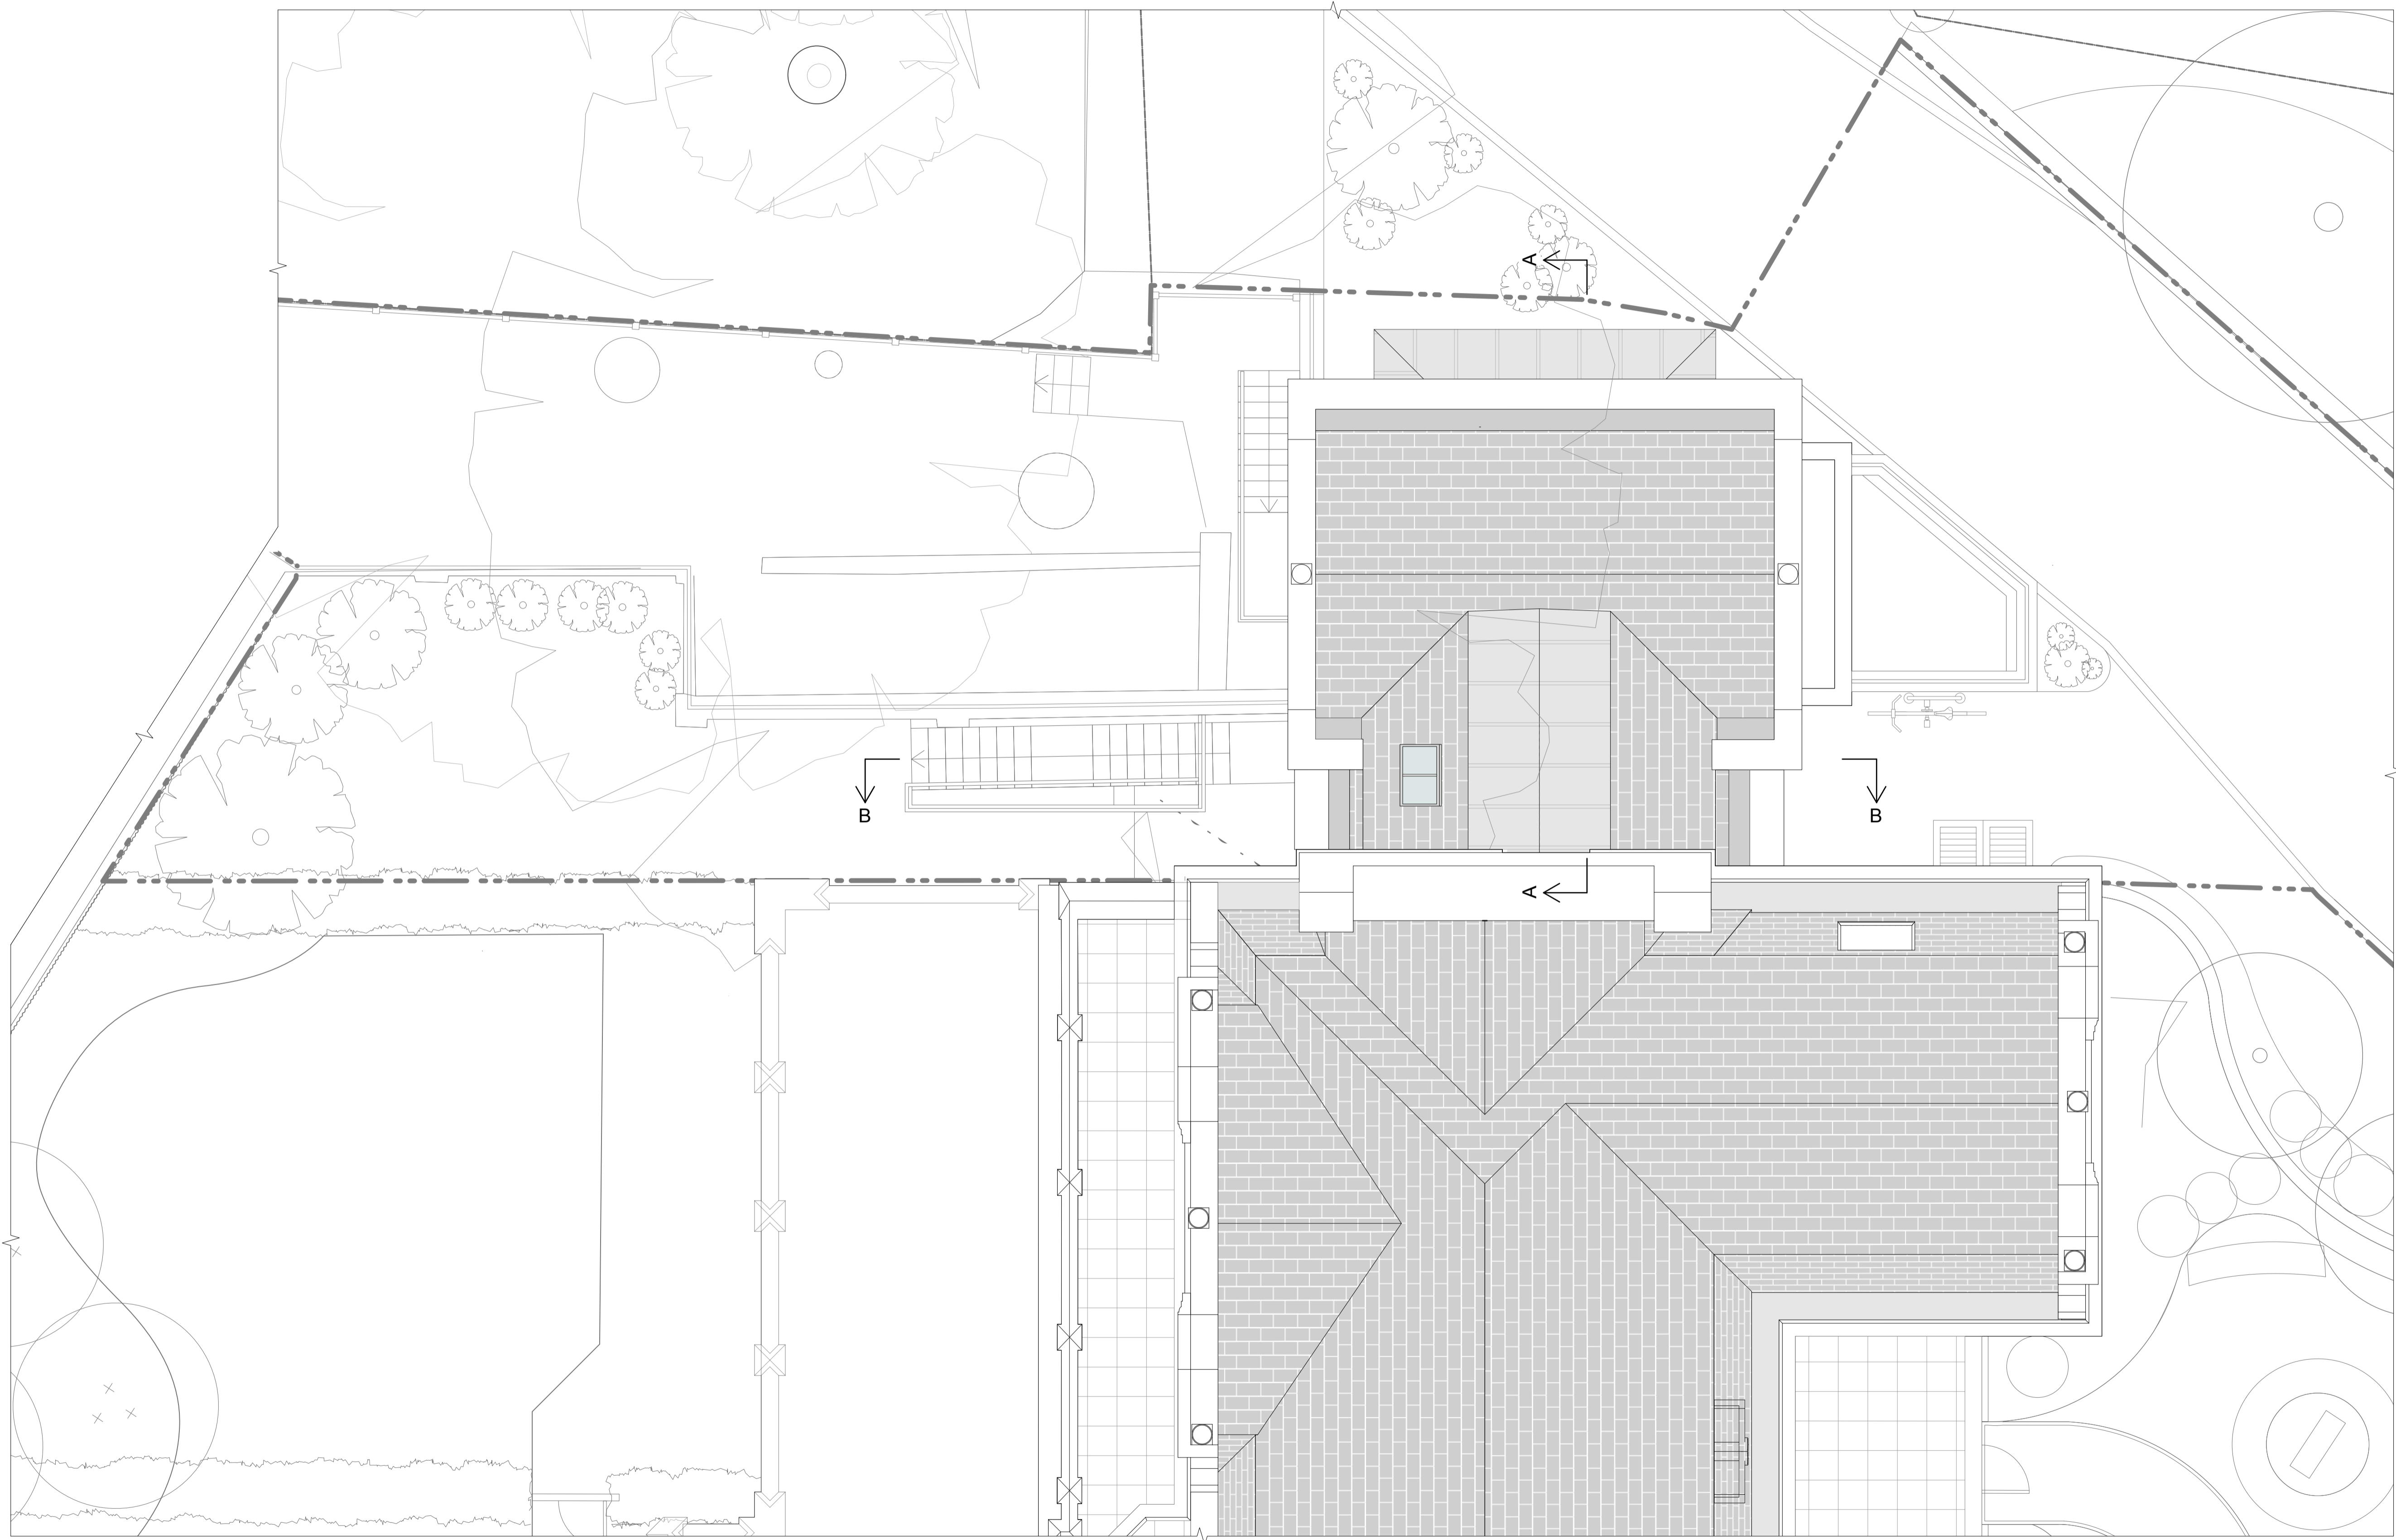

1 PROPOSED ROOF PLAN
 Scale: 1:50

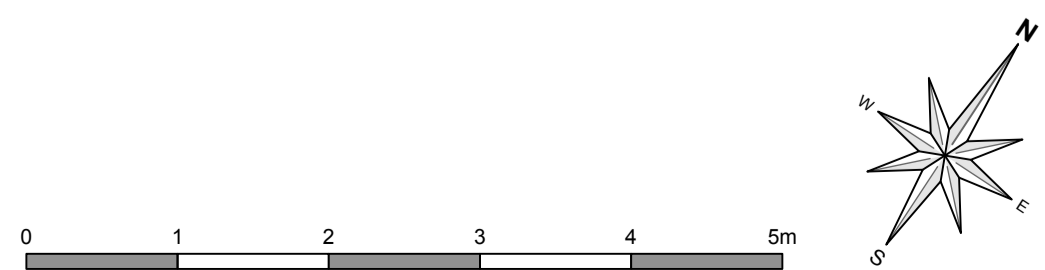

REV.	DATE	DESCRIPTION
------	------	-------------

**BRANCH HILL HOUSE
 COAL HOUSE
 HAMPSTEAD**

Proposed Roof Plan

DRNG No	SCALE	DATE
PL-12	1:50 @ A1	JUL 2022



5 ST JAMES'S SQUARE
 LONDON SW1Y 4JU
 T 020 7451 0955 mail@stanhopegate.co.uk
 www.stanhopegatearchitecture.com




1 PROPOSED EAST ELEVATION
Scale: 1:100



2 PROPOSED NORTH ELEVATION
Scale: 1:100



3 PROPOSED WEST ELEVATION
Scale: 1:100

 

MATERIALS - GENERAL NOTES:
 - NATURAL WELSH SLATE ROOF
 - HANDMADE CLAY BRICKS FLEMISH BOND
 - RECONSTITUTED STONE FEATURES
 - TIMBER FRAME DOUBLE GLAZING WINDOWS AND DOORS

REV.	DATE	DESCRIPTION
------	------	-------------


BRANCH HILL HOUSE
COAL HOUSE
HAMPSTEAD

Proposed Elevations

DRNG No	SCALE	DATE
PL-13	1:100 @ A1	JUL 2022




5 ST JAMES'S SQUARE
LONDON SW1Y 4JU
T 020 7451 0955 mail@stanhopegate.co.uk
www.stanhopegatearchitecture.com

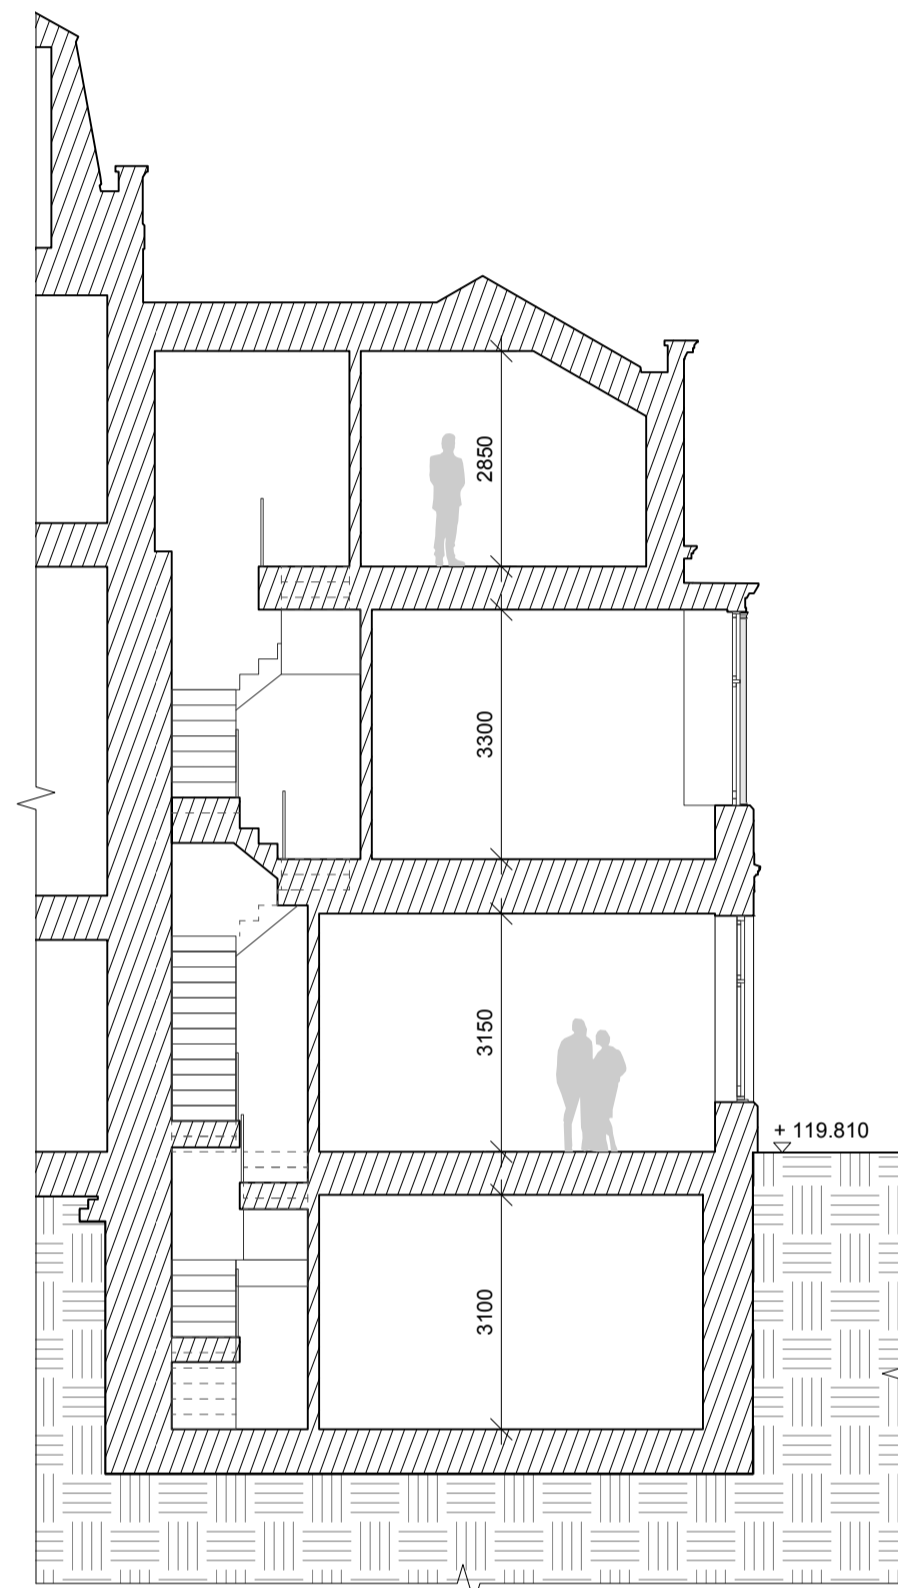

1 PROPOSED SECTION AA
Scale: 1:100



2 PROPOSED SECTION BB
Scale: 1:100

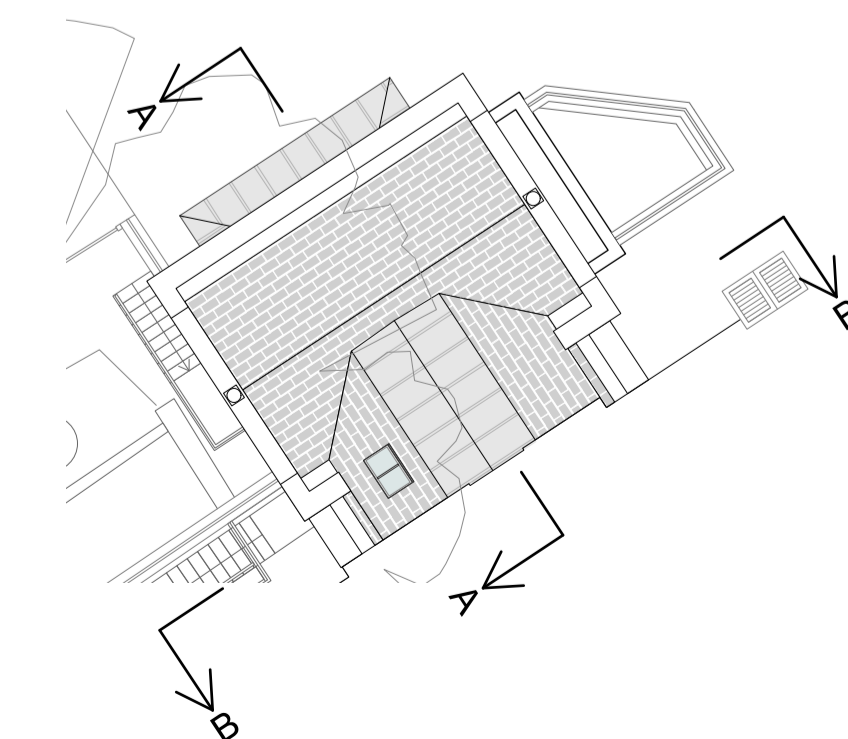

5 SECTION KEY
Scale: 1:150

REV.	DATE	DESCRIPTION
------	------	-------------

BRANCH HILL HOUSE
COAL HOUSE
HAMPSTEAD

Proposed Sections

DRNG No	SCALE	DATE
PL-14	1:100 @ A1	JUL 2022



5 ST JAMES'S SQUARE
LONDON SW1Y 4JU
T 020 7451 0955 mail@stanhopegate.co.uk
www.stanhopegatearchitecture.com

