


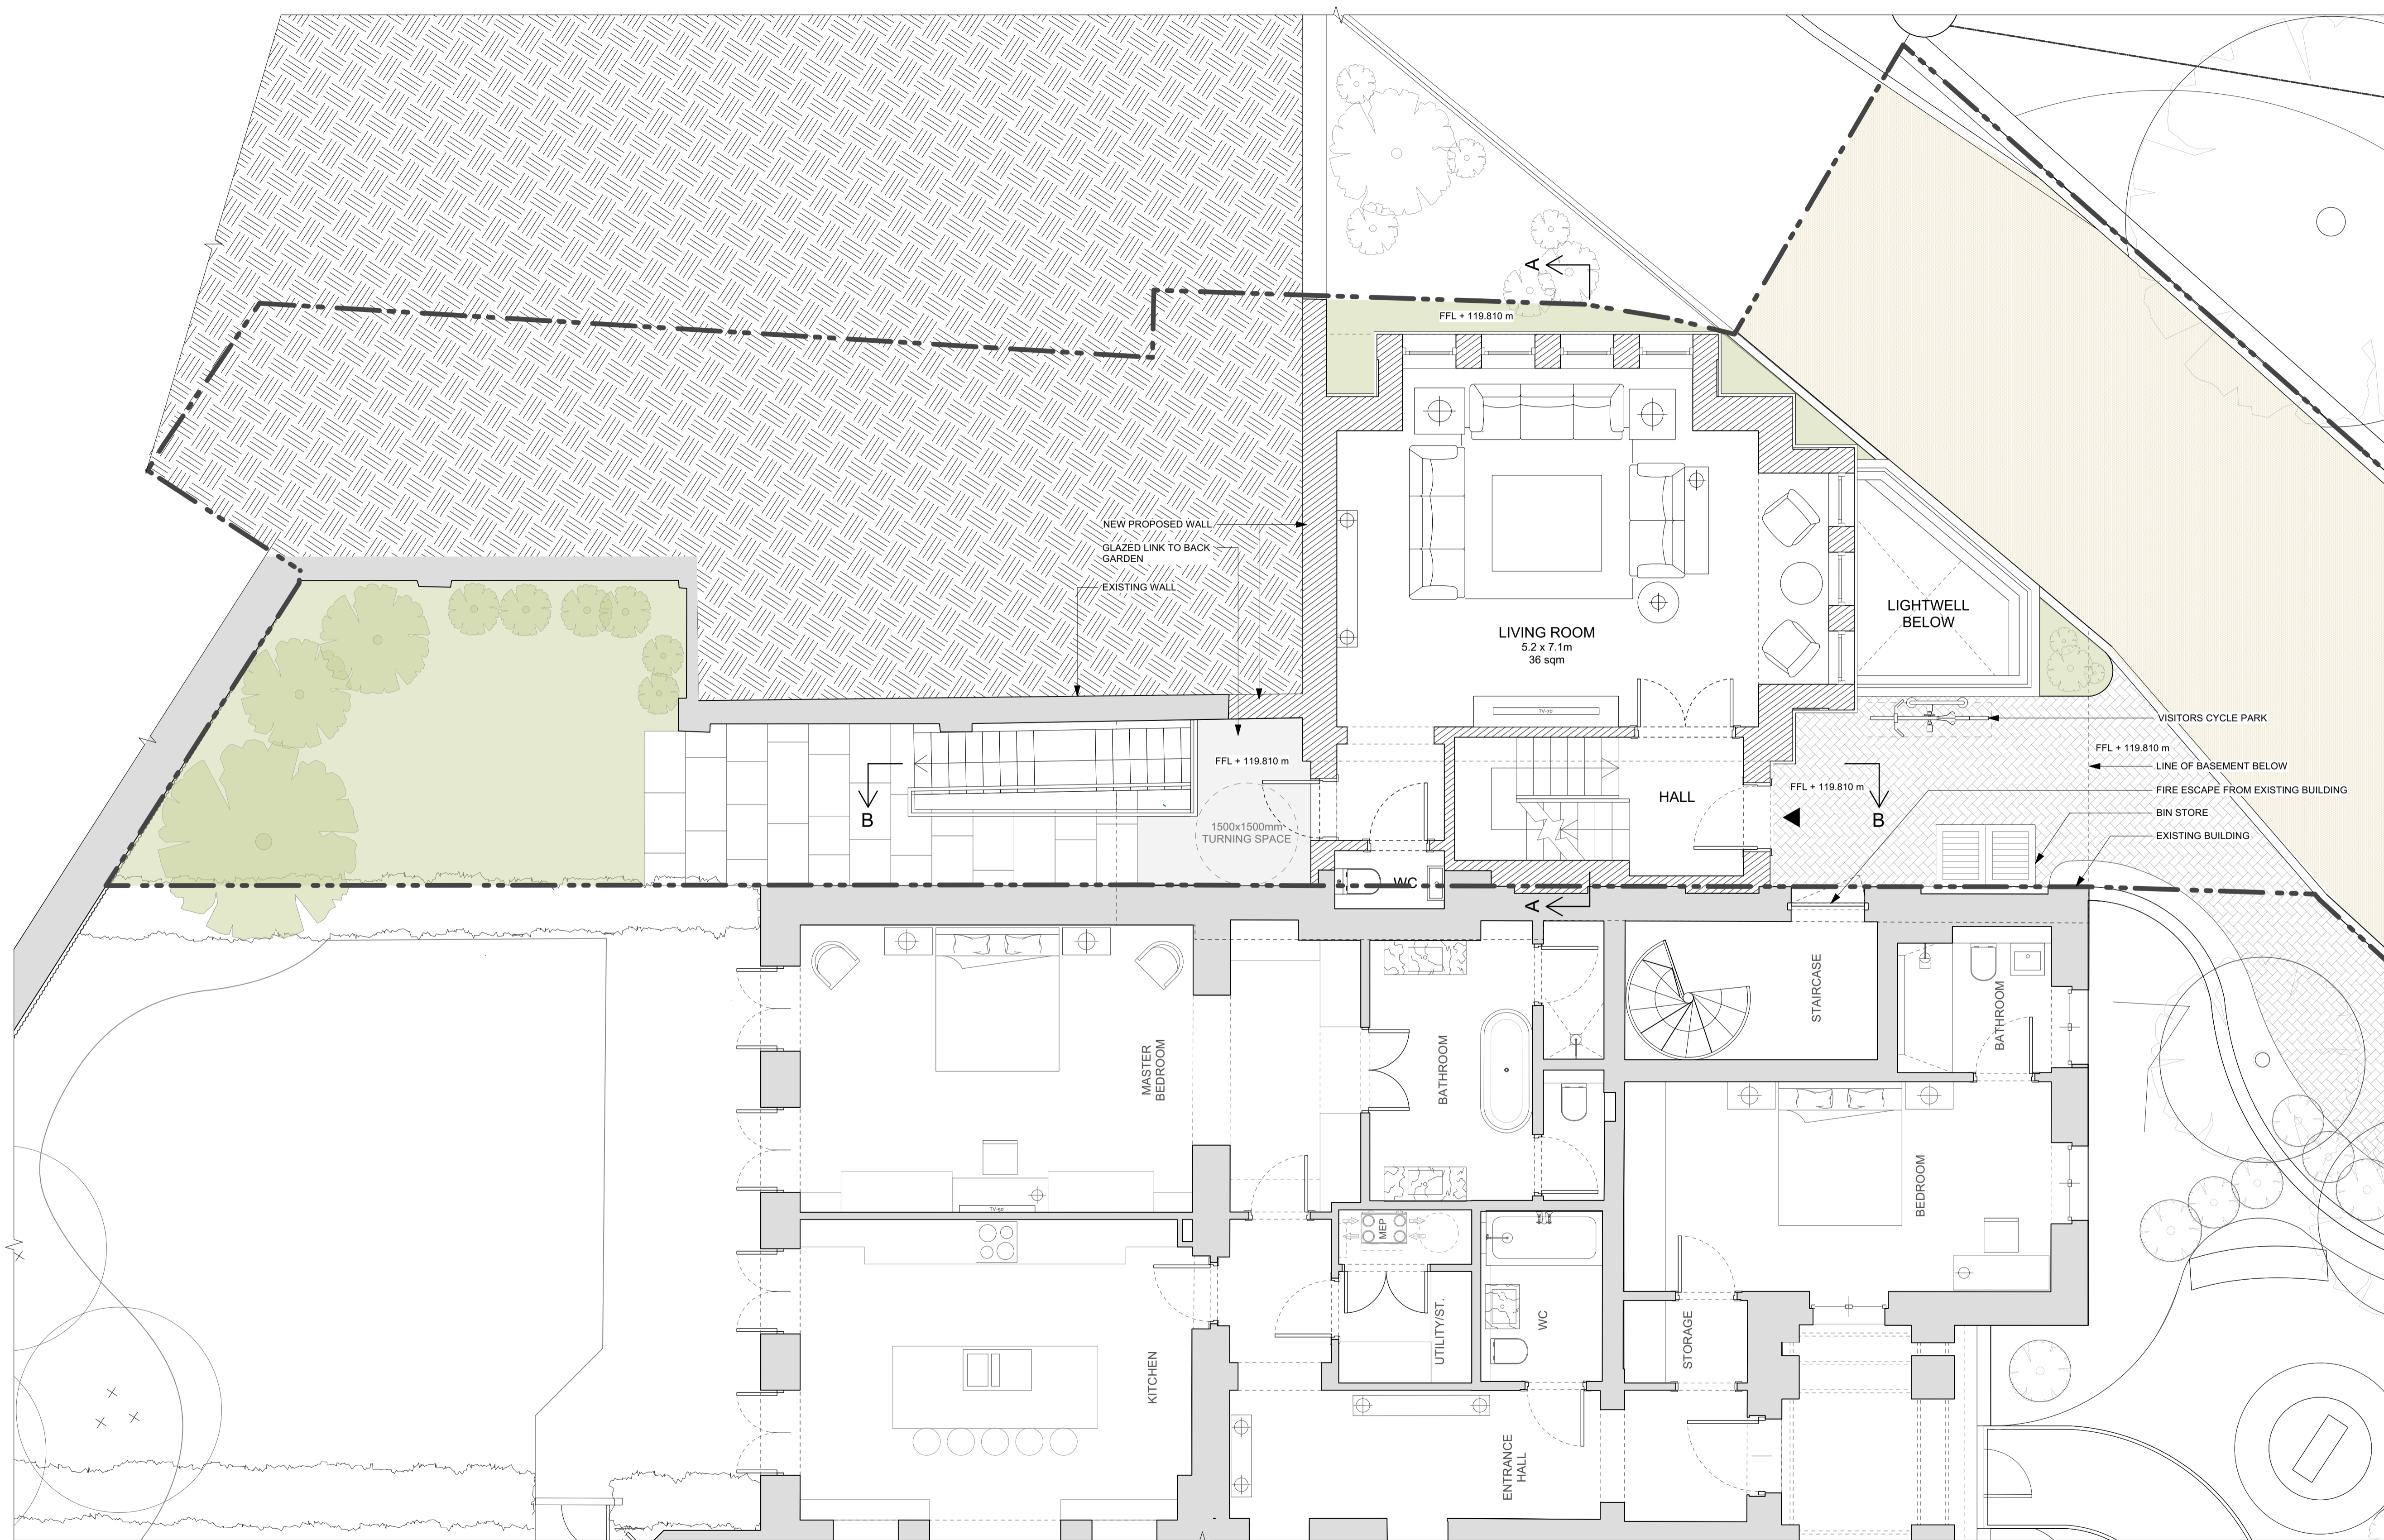


KEY:

FFL - TOP OF FINISHES
 FCL - FINISHED FLOOR TO CEILING HEIGHT
 SSL - TOP OF STRUCTURAL SLAB LEVEL

-  EXISTING
-  PROPOSED
-  AREA AFFECTED BY WORKS



REV.	DATE	DESCRIPTION
------	------	-------------

**BRANCH HILL HOUSE
 COAL HOUSE
 HAMPSTEAD**

Proposed Ground Floor Plan

DRNG No	SCALE	DATE
PL-09	1:50 @ A1	JUL 2022

1 PROPOSED GROUND FLOOR PLAN
 Scale: 1:50

