





KEY:

FFL - TOP OF FINISHES
 FCL - FINISHED FLOOR TO CEILING HEIGHT
 SSL - TOP OF STRUCTURAL SLAB LEVEL

 EXISTING
 PROPOSED

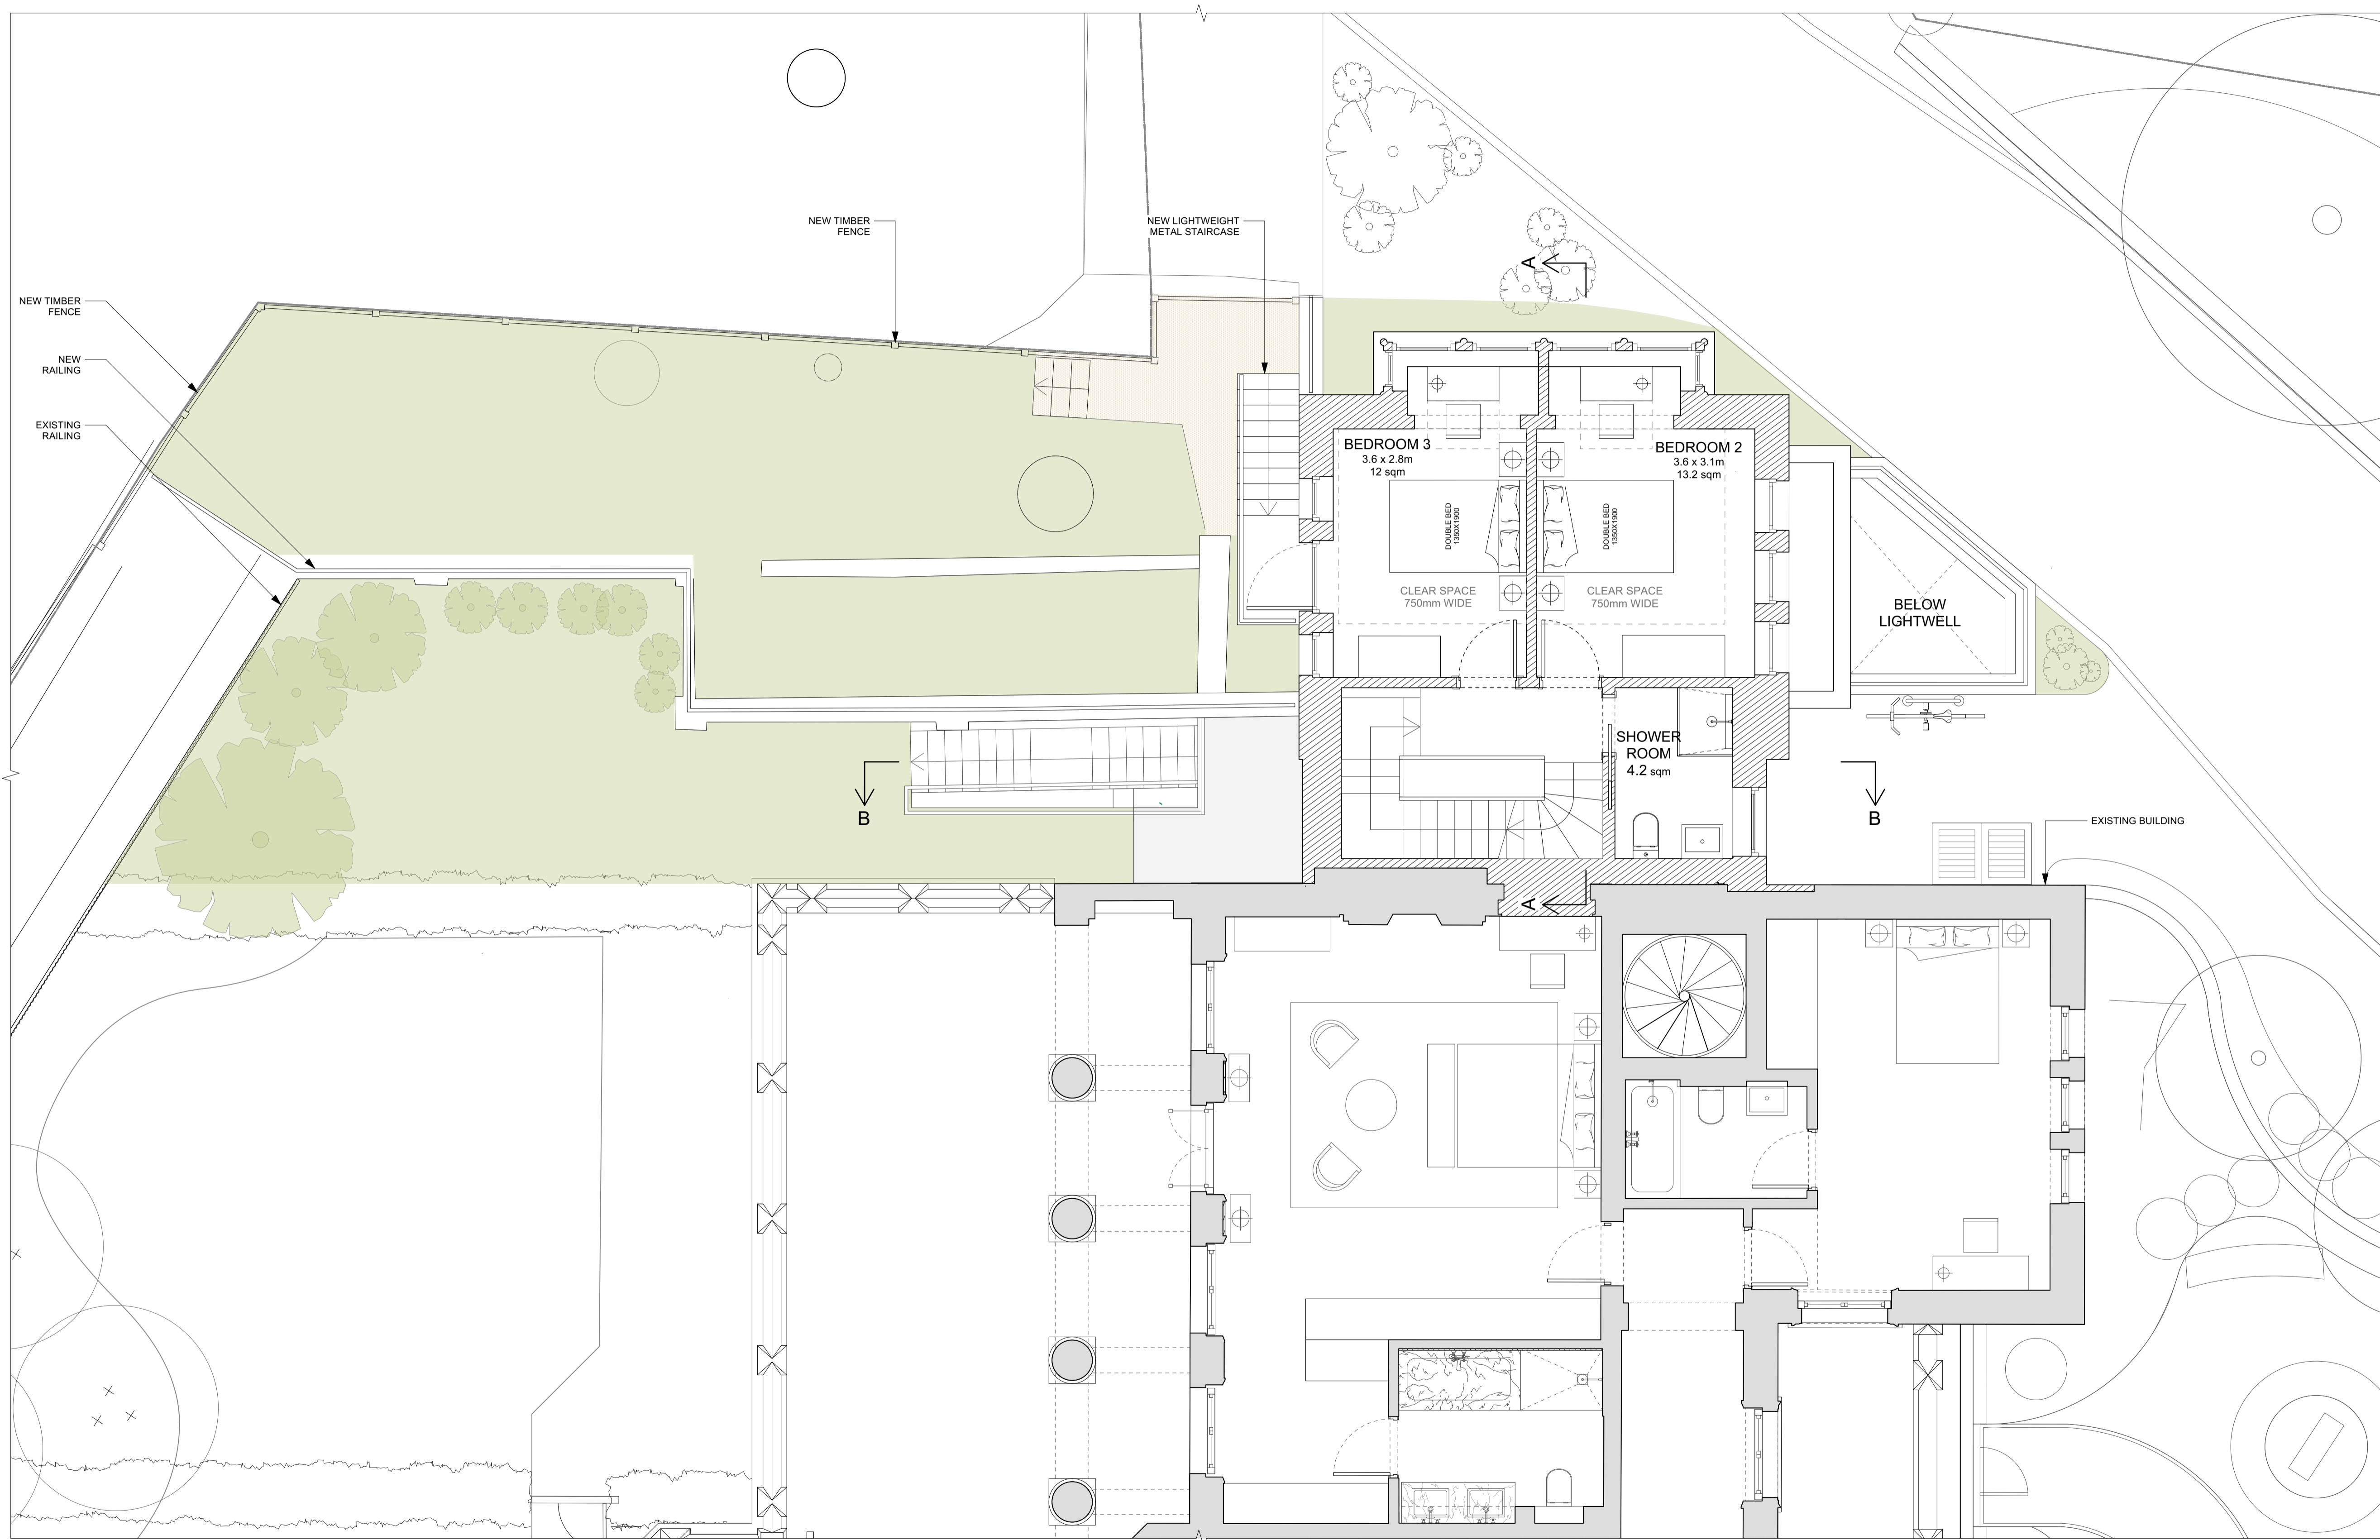

1 PROPOSED FIRST FLOOR PLAN
 Scale: 1:50

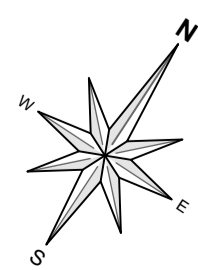

REV.	DATE	DESCRIPTION
------	------	-------------

**BRANCH HILL HOUSE
 COAL HOUSE
 HAMPSTEAD**

Proposed First Floor Plan

DRNG No	SCALE	DATE
PL-10	1:50 @ A1	JUL 2022



5 ST JAMES'S SQUARE
 LONDON SW1Y 4JU
 T 020 7451 0955 mail@stanhopegate.co.uk
 www.stanhopegatearchitecture.com