



Only figured dimensions are to be used. All dimensions to be checked on site.

Please note: Refer to 'type' of drawing below; planning drawings should only be treated as such.



Notes




+EL Proposed north-east elevation - scale 1:100 at A3

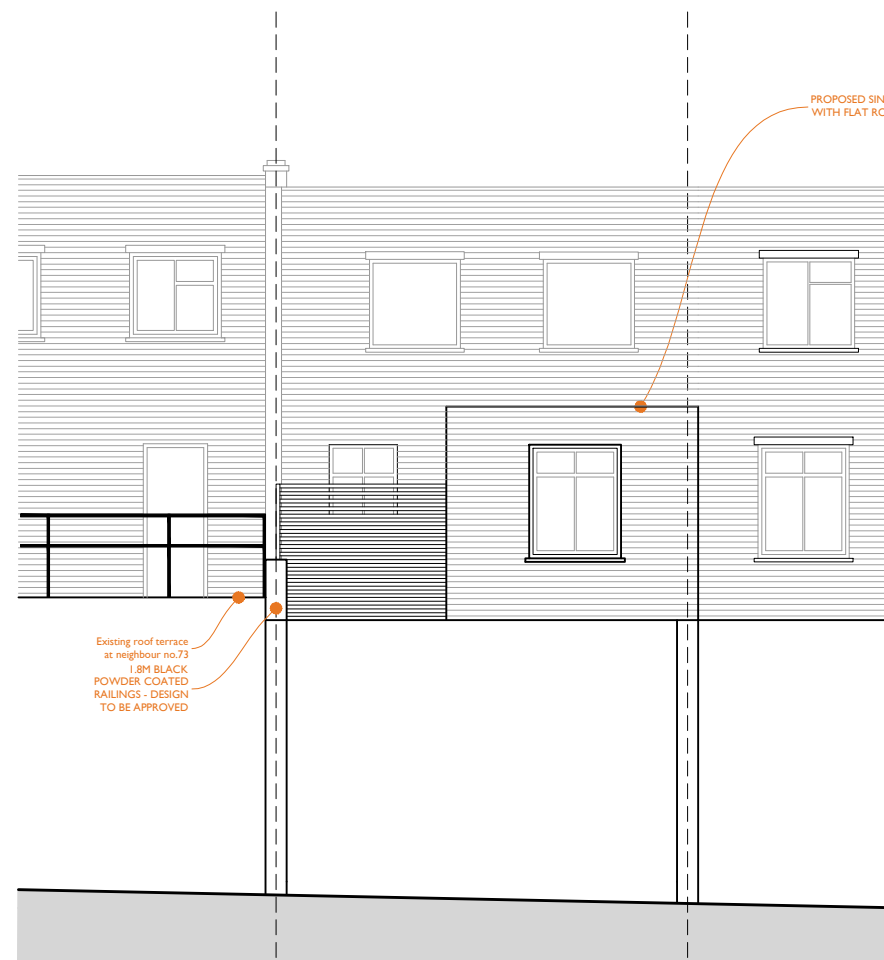 

+EL Proposed south-west elevation - scale 1:100 at A3

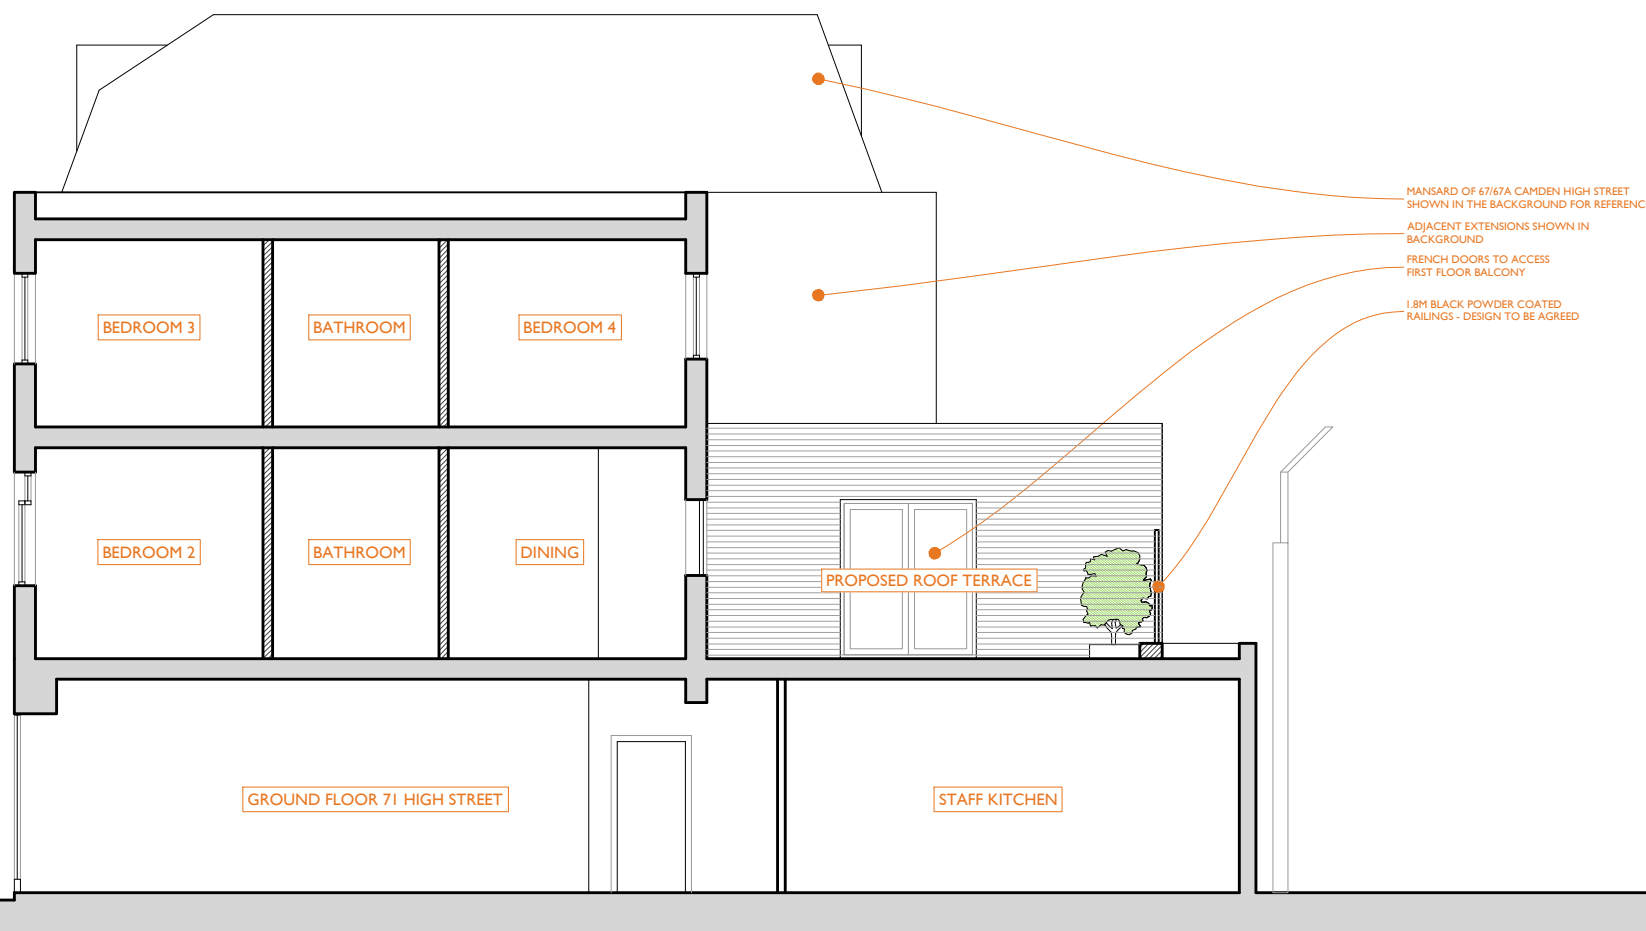 

+SX Proposed section AA - scale 1:100 at A3

 

Rev C 07.23 Boundary screening updated BH
 Rev B 06.23 Second floor addition removed BH
 Rev A 05.23 Alterations as per PO comments BH

APPLICATION FOR DETAILED PLANNING CONSENT



01273 446 890 WWW.LRA-RETINUE.CO.UK

JOB 71 CAMDEN HIGH ST LONDON NW1 7JL	CHECKED LRA-R
	DRAWN BH
CLIENT MR. RAHEEL CHOUDHARY	DATE 07.23
	SCALE 1:100 @ A3
DRAWING PROPOSED ELEVATIONS & SECTION AA	REVISION C
	NUMBER 2022-PA-012

24 Windham Road, Brighton, East Sussex BN1 3AG, UK
 LRA-Retinue registered in England and Wales 12353276

DO NOT SCALE FROM THIS DRAWING. THIS DRAWING IS COPYRIGHT ©