


GROUND FLOOR

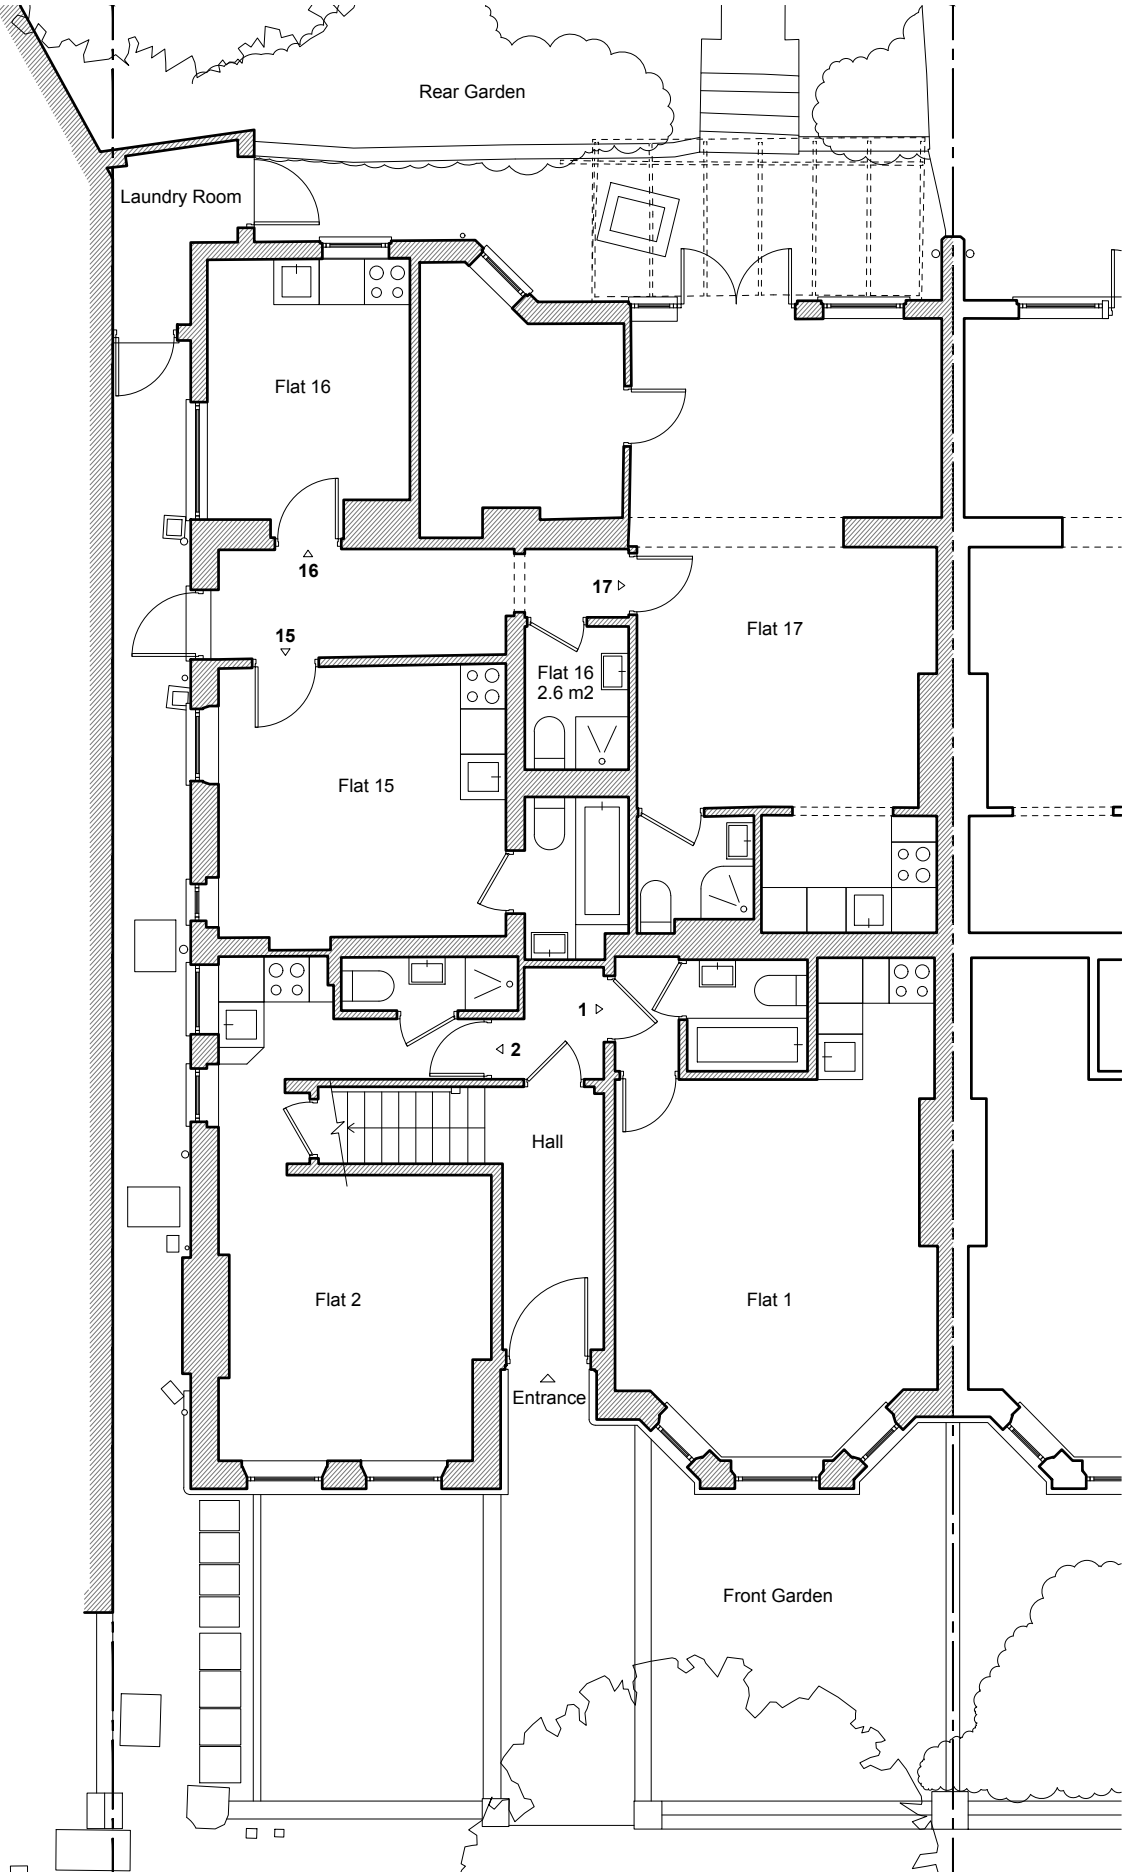


No. 176-188 West End Lane

No. 1 Lymington Road

No. 3 Lymington Road

FIRST PLAN

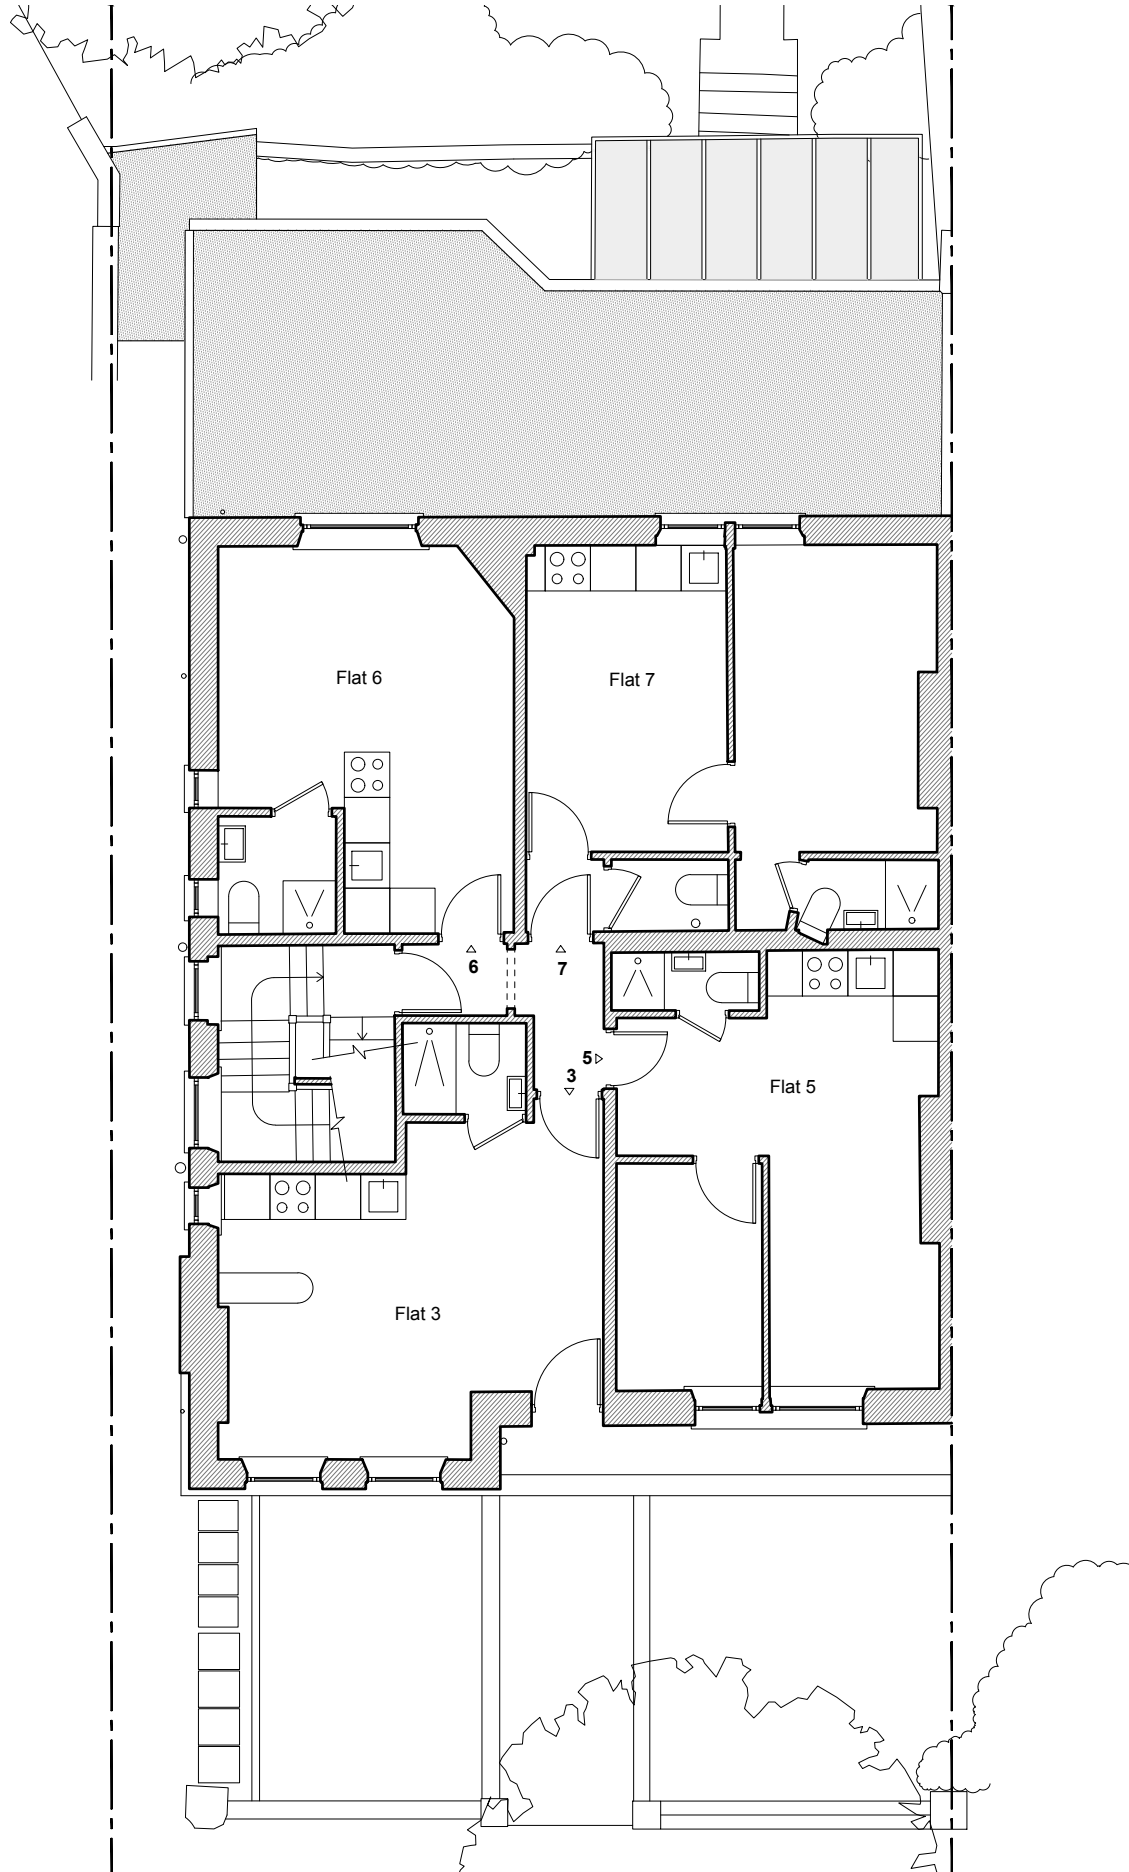

No. 176-188 West End Lane

No. 1 Lymington Road

No. 3 Lymington Road

No works proposed to First Floor

NOTES

DO NOT SCALE FROM THIS DRAWING EXCEPT FOR THE PURPOSES OF PLANNING AND BUILDING REGULATIONS. ALL DIMENSIONS TO BE CHECKED ON SITE.



REVISION:

PROJECT TITLE

1 LYMINGTON ROAD

AURAA  
STUDIO

www.auraa.studio

1A Chalk Farm Parade

info@auraa.studio

London NW3 2BN

TITLE

GROUND FLOOR AND FIRST FLOOR  
PLANS AS EXISTING

DATE

26.07.2023

SCALE

1/100 @ A3

DRAWN

GC / RL

STATUS

INFORMATION

DRG No


2312\_EX\_100

REV:



SECOND FLOOR

No works proposed to Second Floor

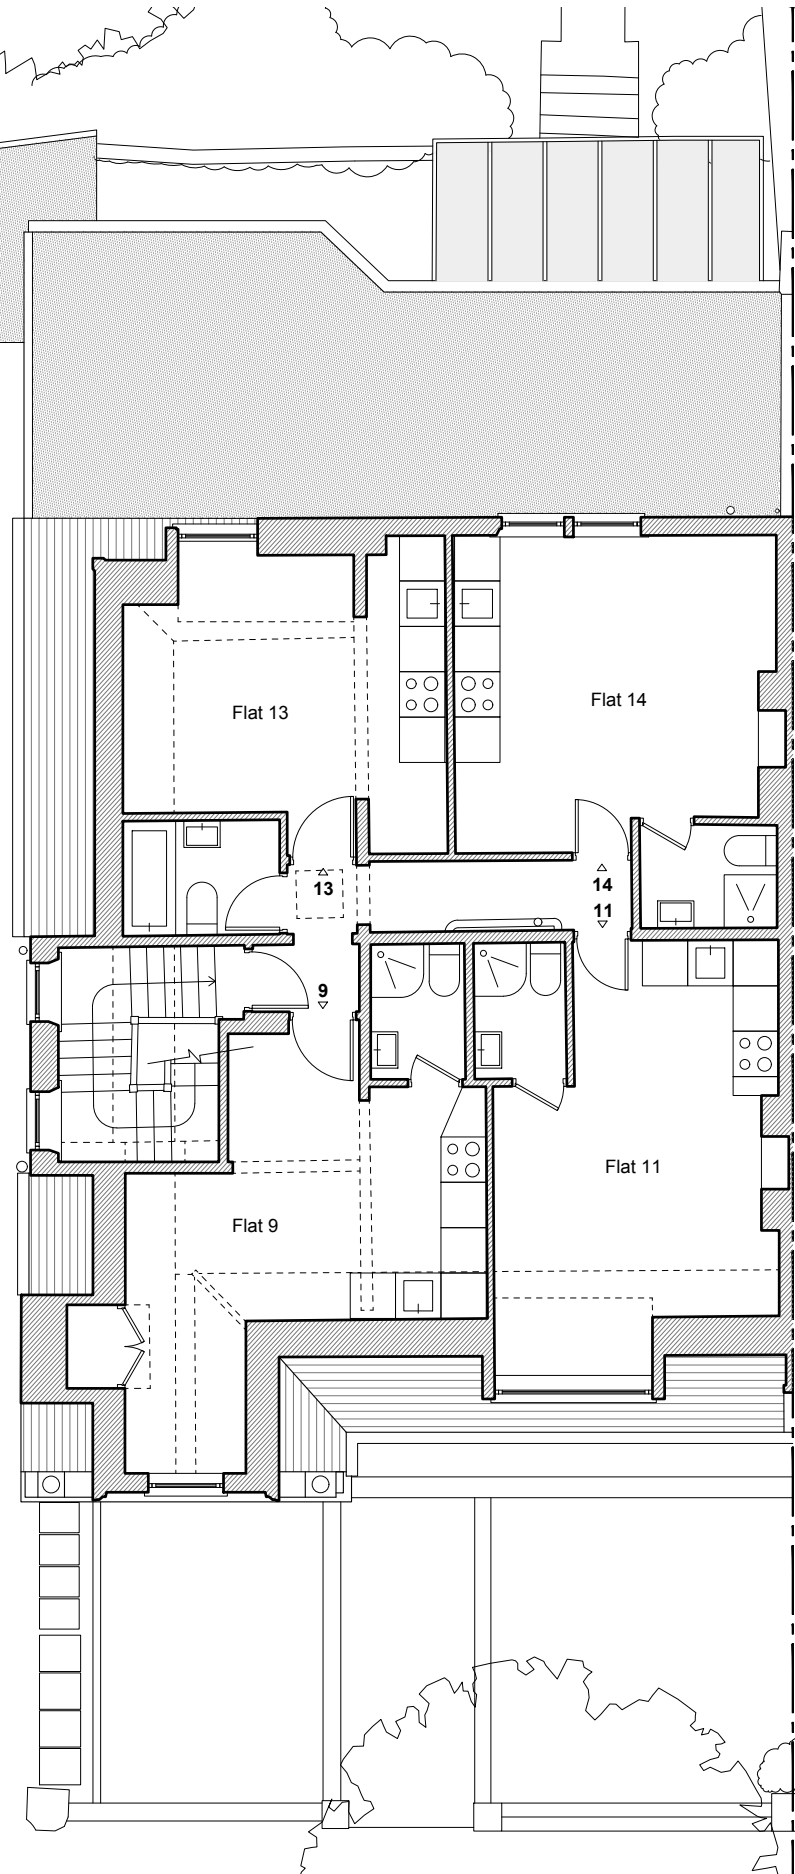


No. 176-188 West End Lane

No. 1 Lymington Road

No. 3 Lymington Road

No. 176-188 West End Lane

ROOF PLAN

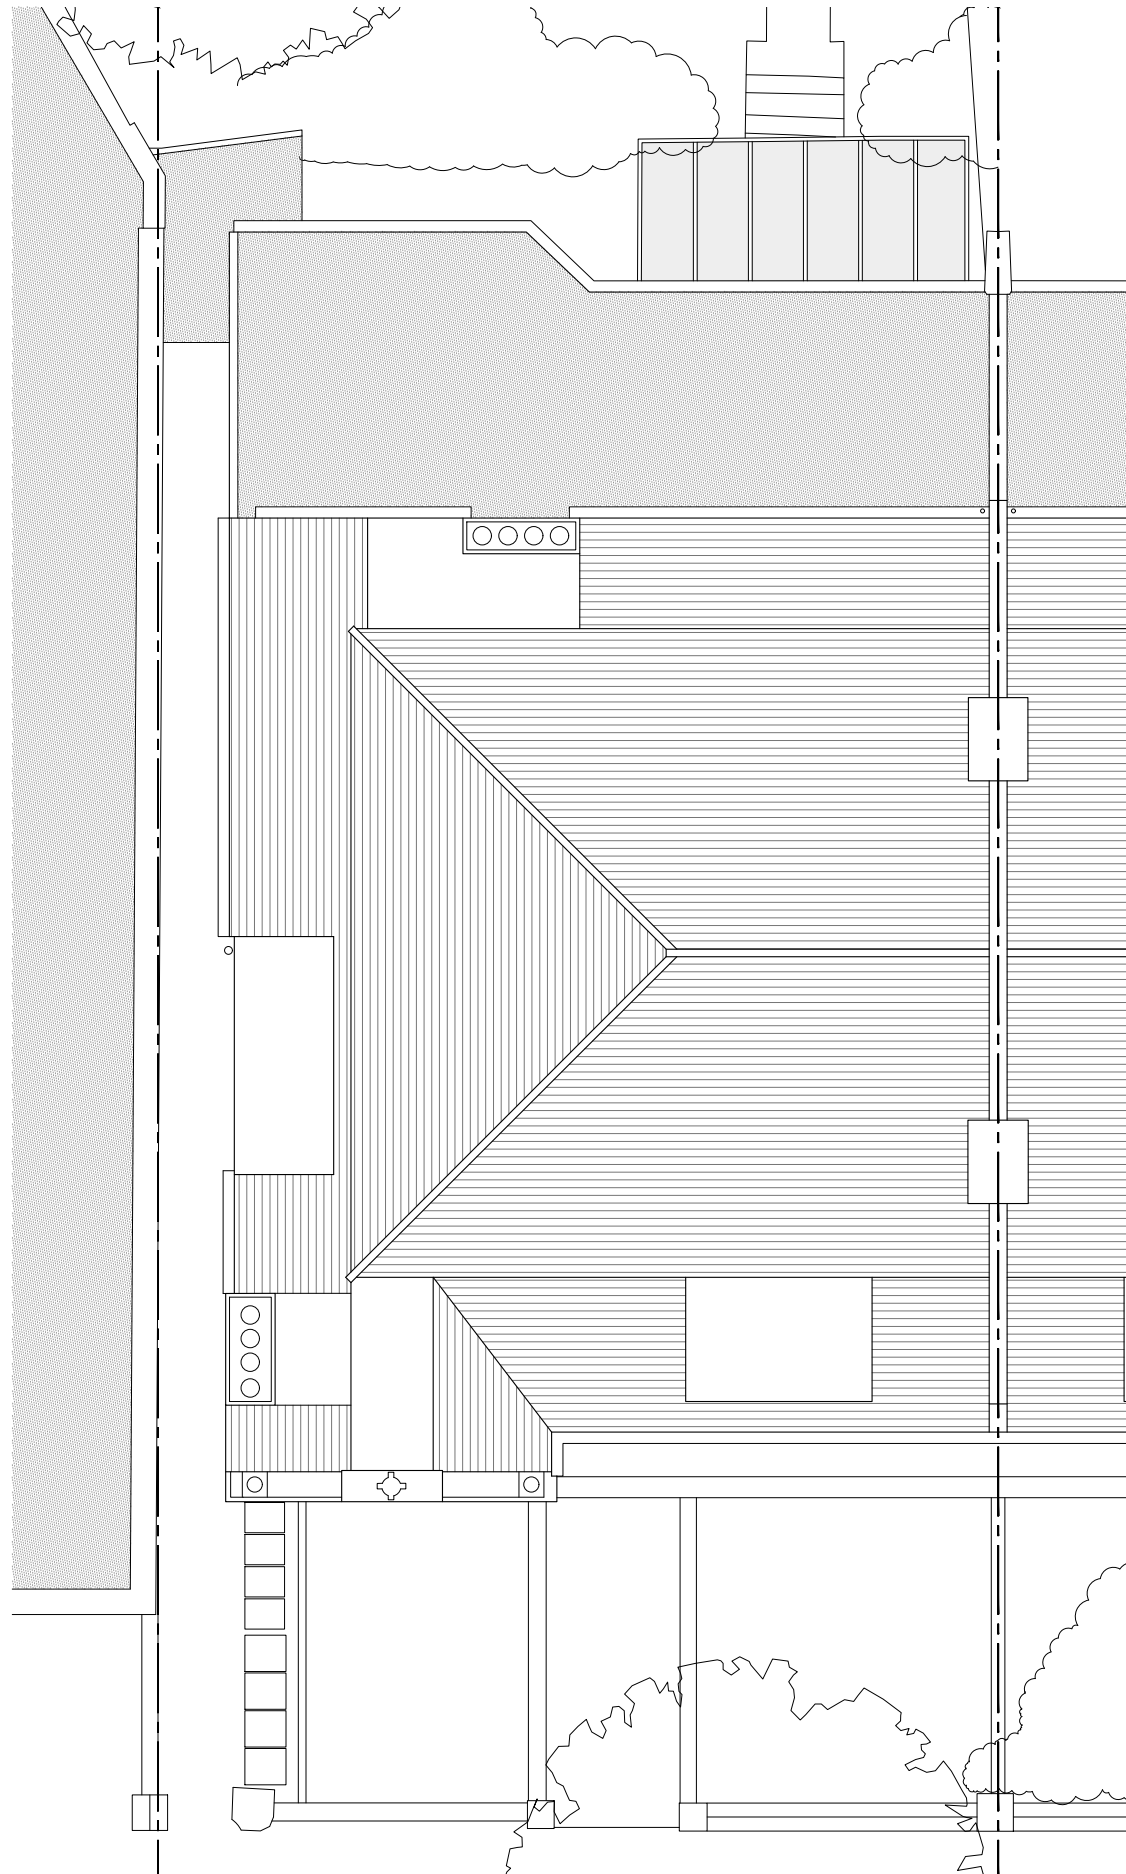

No. 1 Lymington Road

No. 3 Lymington Road

NOTES

DO NOT SCALE FROM THIS DRAWING EXCEPT FOR THE PURPOSES OF PLANNING AND BUILDING REGULATIONS. ALL DIMENSIONS TO BE CHECKED ON SITE.



REVISION:

PROJECT TITLE

1 LYMINGTON ROAD

AURAA  
STUDIO

www.auraa.studio 1A Chalk Farm Parade  
info@auraa.studio London NW3 2BN

TITLE

SECOND FLOOR AND ROOF PLAN  
AS EXISTING

DATE

26.07.2023

SCALE

1/100 @ A3

DRAWN

GC / RL

STATUS

INFORMATION

DRG No

2312\_EX\_110

REV:




SECTION A-A



NOTES

DO NOT SCALE FROM THIS DRAWING EXCEPT FOR THE PURPOSES OF PLANNING AND BUILDING REGULATIONS. ALL DIMENSIONS TO BE CHECKED ON SITE.

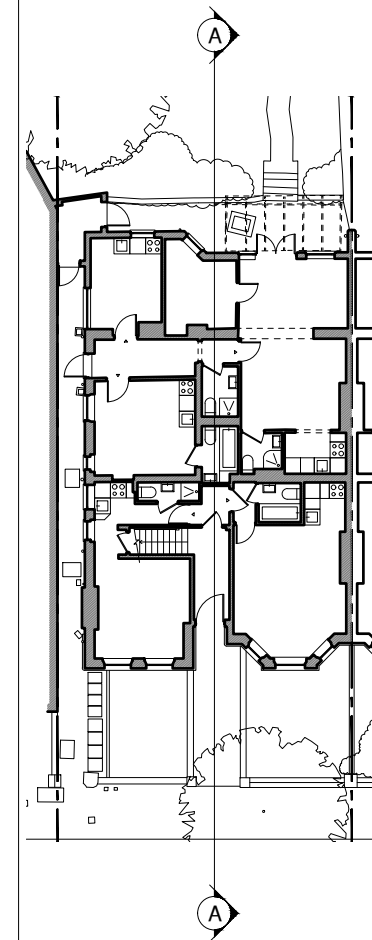

REVISION:

PROJECT TITLE

1 LYMINGTON ROAD

AURAA  
STUDIO

www.auraa.studio  
info@auraa.studio

1A Chalk Farm Parade  
London NW3 2BN

TITLE

SECTION A-A AS EXISTING

DATE 26.07.2023


SCALE 1/100 @ A3

DRAWN GC / RL

STATUS INFORMATION

DRG No 2312\_EX\_200

REV:

 

FRONT ELEVATION



No. 176-188 West End Lane

No. 1 Lymington Road

No. 3 Lymington Road

NOTES

DO NOT SCALE FROM THIS DRAWING EXCEPT FOR THE PURPOSES OF PLANNING AND BUILDING REGULATIONS. ALL DIMENSIONS TO BE CHECKED ON SITE.

REVISION:

PROJECT TITLE

1 LYMINGTON ROAD

AURAA  
STUDIO

www.auraa.studio  
info@auraa.studio

1A Chalk Farm Parade  
London NW3 2BN

TITLE

STREET ELEVATION AS EXISTING

DATE 26.07.2023

SCALE 1/100 @ A3

DRAWN GC / RL

STATUS INFORMATION

DRG No 2312\_EX\_300

REV:



FRONT ELEVATION



NOTES

DO NOT SCALE FROM THIS DRAWING EXCEPT FOR THE PURPOSES OF PLANNING AND BUILDING REGULATIONS. ALL DIMENSIONS TO BE CHECKED ON SITE.

REVISION:

PROJECT TITLE

1 LYMINGTON ROAD

AURAA  
STUDIO

www.auraa.studio 1A Chalk Farm Parade  
info@auraa.studio London NW3 2BN

TITLE

FRONT ELEVATION AS EXISTING

DATE 26.07.2023

SCALE 1/100 @ A3

DRAWN GC / RL

STATUS INFORMATION

DRG No 2312\_EX\_310

REV:



NOTES

DO NOT SCALE FROM THIS DRAWING EXCEPT FOR THE PURPOSES OF PLANNING AND BUILDING REGULATIONS. ALL DIMENSIONS TO BE CHECKED ON SITE.

REAR ELEVATION



REVISION:

PROJECT TITLE

1 LYMINGTON ROAD

AURAA  
STUDIO

www.auraa.studio  
info@auraa.studio

1A Chalk Farm Parade  
London NW3 2BN

TITLE

REAR ELEVATION AS EXISTING

DATE 26.07.2023

SCALE 1/100 @ A3

DRAWN GC / RL

STATUS INFORMATION

DRG No 2312\_EX\_320

REV:



NOTES

DO NOT SCALE FROM THIS DRAWING EXCEPT FOR THE PURPOSES OF PLANNING AND BUILDING REGULATIONS. ALL DIMENSIONS TO BE CHECKED ON SITE.

SIDE ELEVATION



REVISION:

PROJECT TITLE

1 LYMINGTON ROAD

AURAA  
STUDIO

www.auraa.studio  
info@auraa.studio

1A Chalk Farm Parade  
London NW3 2BN

TITLE

SIDE ELEVATION AS EXISTING

DATE 26.07.2023

SCALE 1/100 @ A3

DRAWN GC / RL

STATUS INFORMATION

DRG No 2312\_EX\_330

REV:

