

SITE PLAN

No. 176-188 West End Lane

No. 1 Lylington Road

No. 3

New stairs to communal garden

New timber gate to rear patio, Flat 3


New metal gate to side alleyway

New stone tiling to side alleyway

New stairs to Flat 3 garden

New timber bike store to Flat 3

New hedging to Flat 3 garden

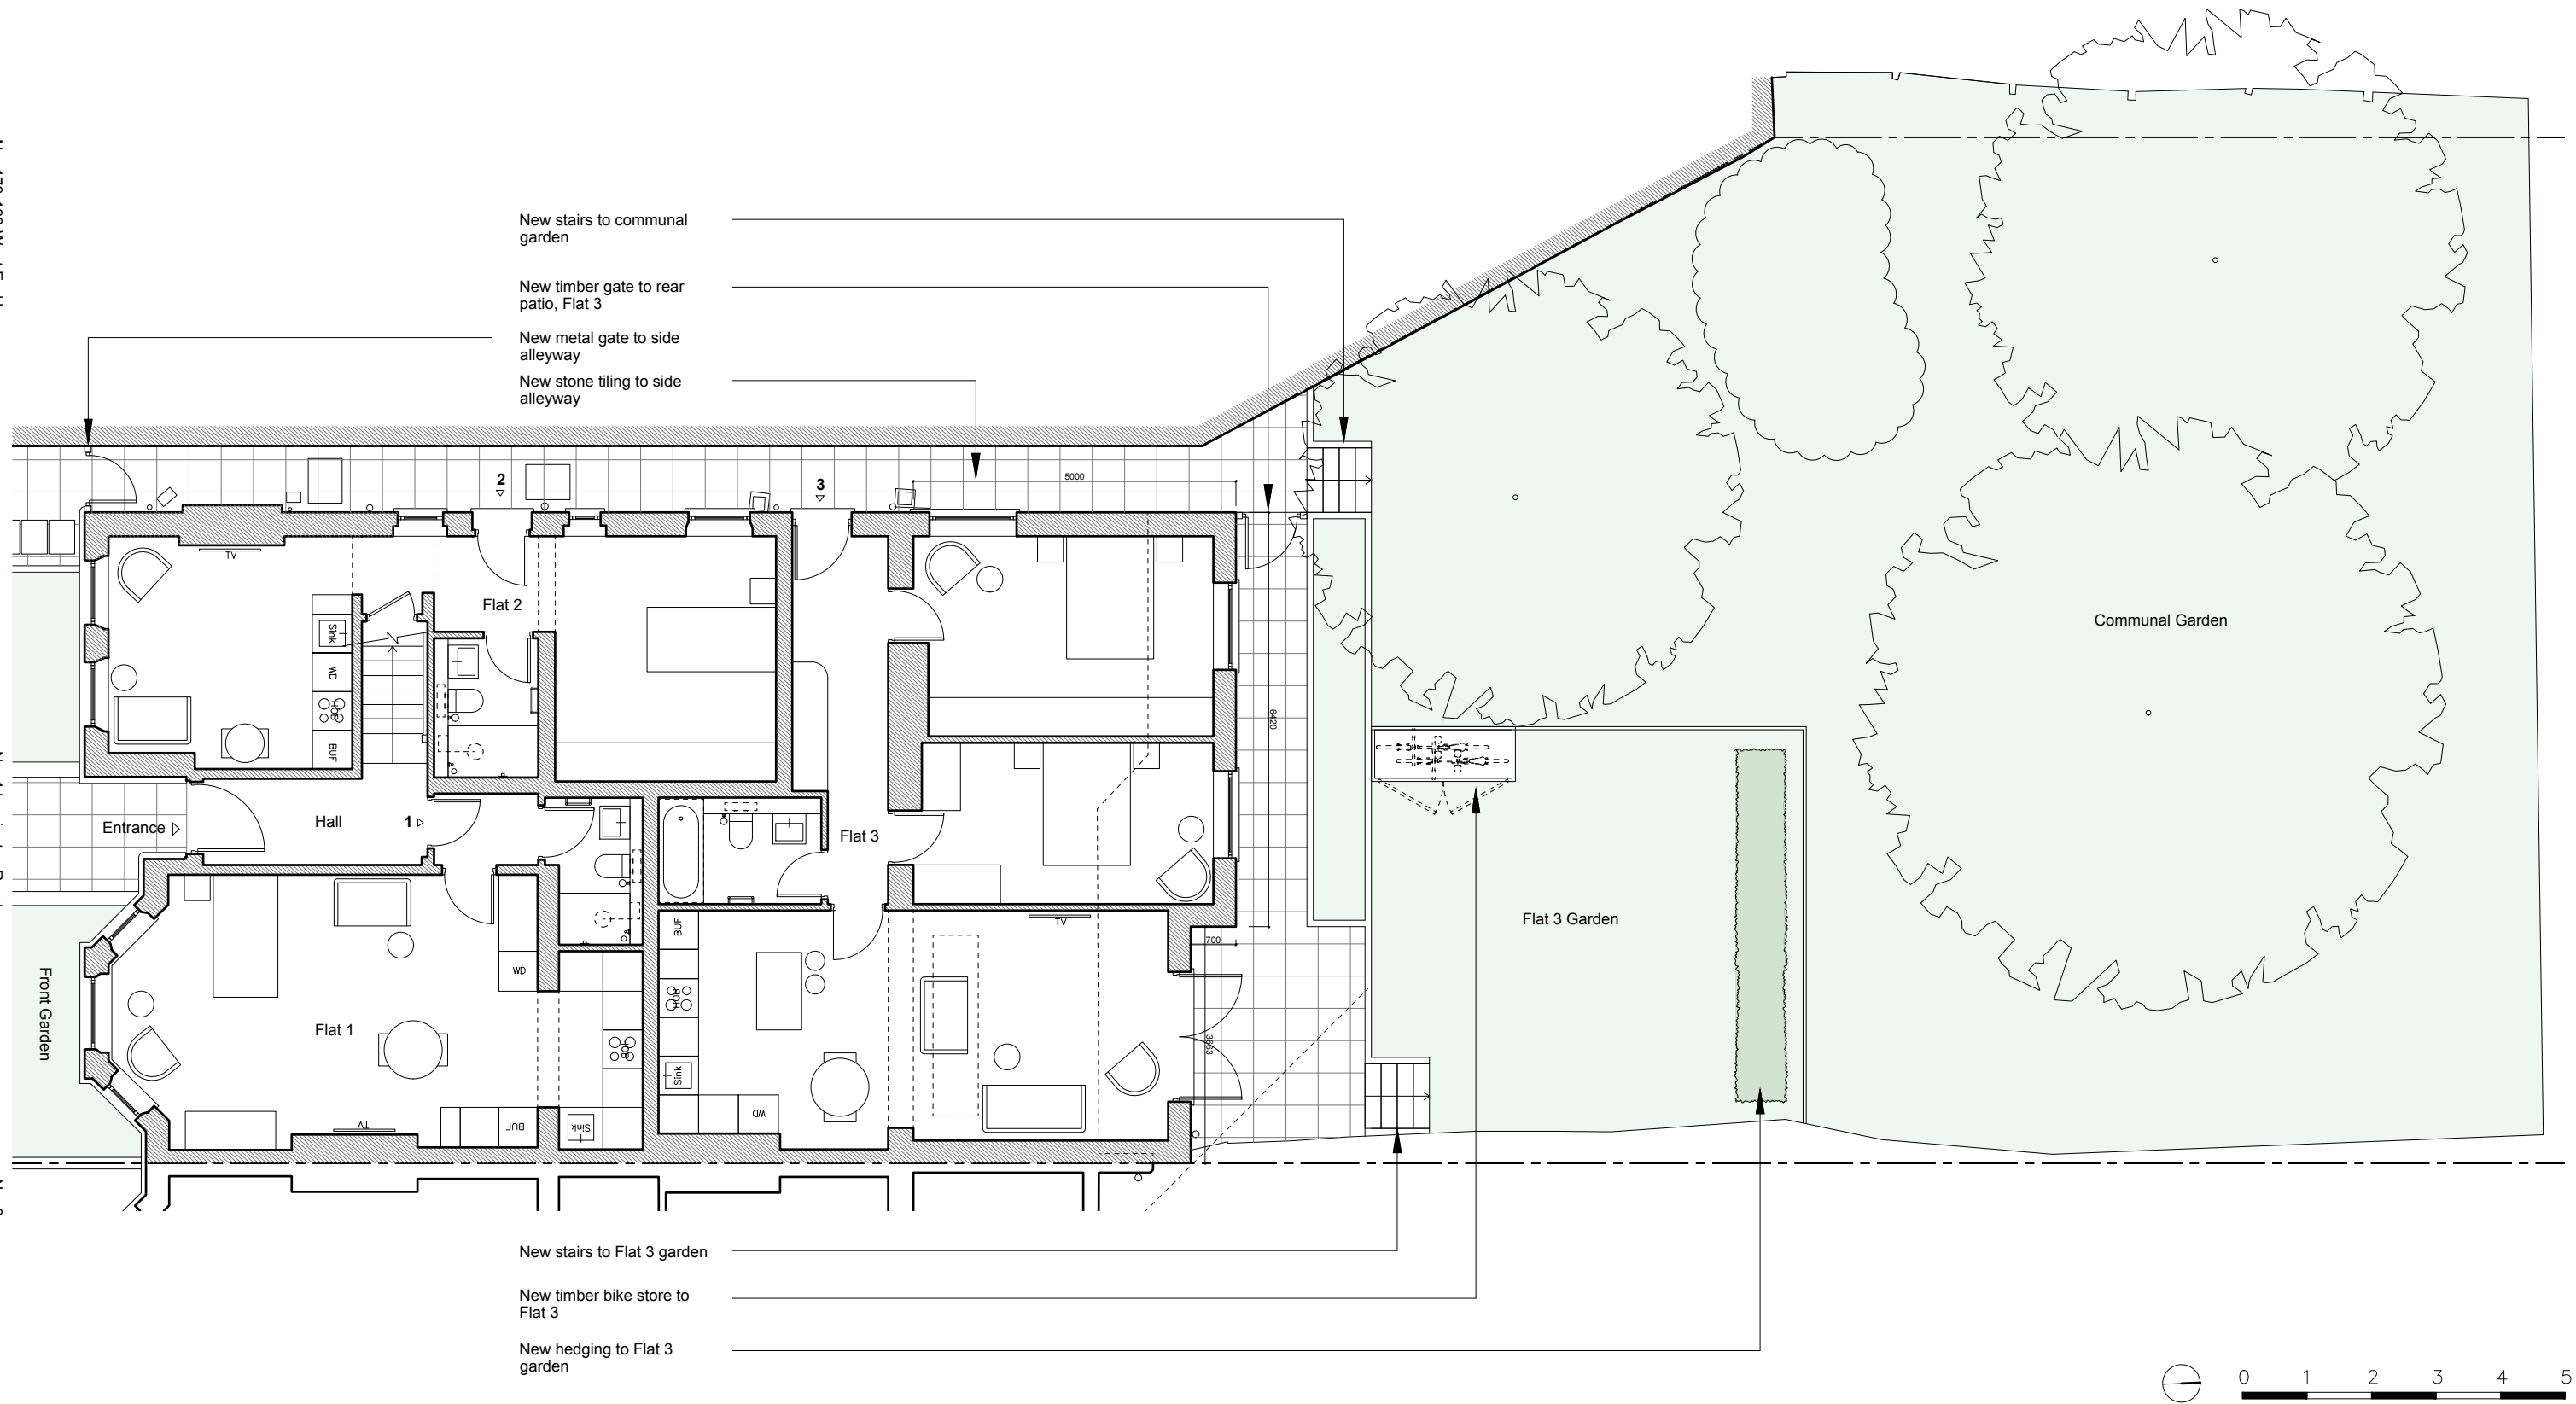

NOTES

DO NOT SCALE FROM THIS DRAWING EXCEPT FOR THE PURPOSES OF PLANNING AND BUILDING REGULATIONS ALL DIMENSIONS TO BE CHECKED ON SITE.

PROJECT TITLE

1 LYMINGTON ROAD

DRAWING TITLE

SITE PLAN AS PROPOSED

DATE

26.07.2023

SCALE

1/100 @ A3

DRAWN

GC / RL

STATUS

INFORMATION

DRG No

2312_PA_130

REV:

AURAA
STUDIO

www.auraa.studio 1A Chalk Farm Parade
info@auraa.studio London NW3 2BN