



**PROPOSED
LOWER GROUND FLOOR PLAN**

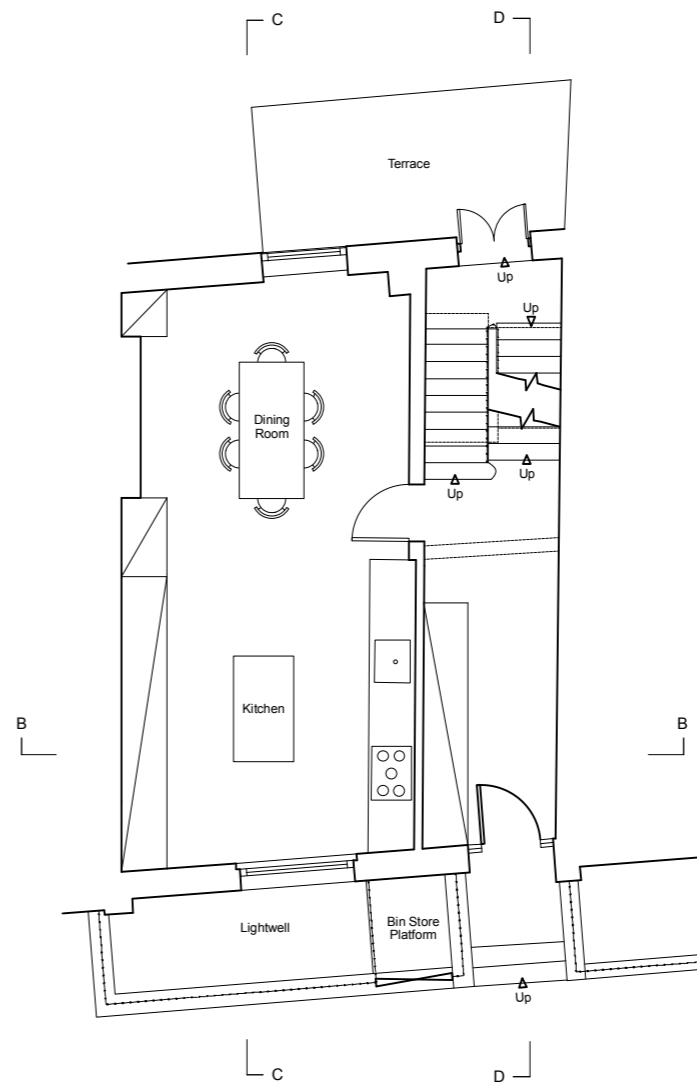

**PROPOSED
GROUND FLOOR PLAN**

 

PLANNING

Pavilion
96 Kensington High Street
London
W8 4SG

PATRICK LEWIS ARCHITECTS Ltd

Do not scale, use figured dimensions only.
All dimensions to be verified on site prior to the commencement of any work or the production of any shop drawing.
This drawing to be read in conjunction with all related Architect's and Engineer's drawings and any other relevant information.
This drawing is only for the purposes of construction if stamped accordingly.


PROJECT

2 AINGER ROAD
PRIMROSE HILL
NW3 3AR


DRAWING TITLE

PROPOSED PLANS

Revision	Date	By	Amendments
Drawing Created On		Drawing Number	
07/23		PLA 224 PL101	
Scale		Drafted By	Revision
1:100 @ A3		RG	

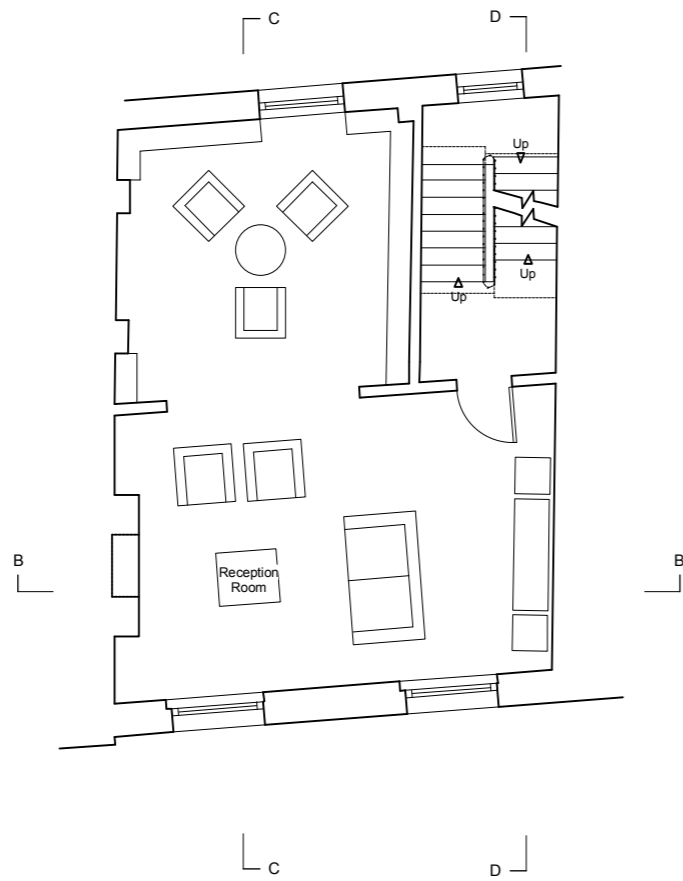

**PROPOSED
FIRST FLOOR PLAN**

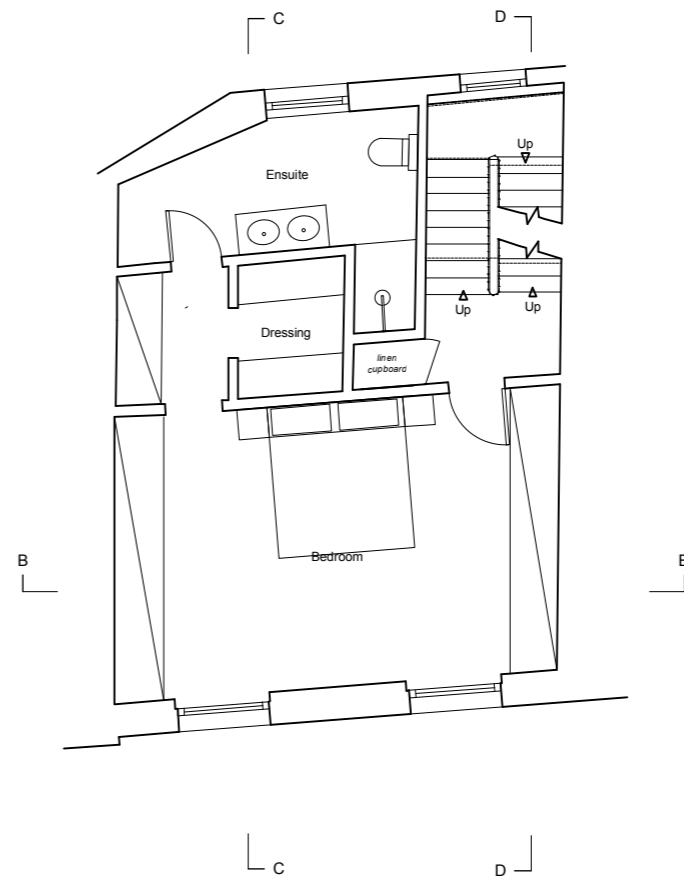

**PROPOSED
SECOND FLOOR PLAN**



PLANNING

Pavilion
96 Kensington High Street
London
W8 4SG

PATRICK LEWIS ARCHITECTS Ltd

Do not scale, use figured dimensions only.
All dimensions to be verified on site prior to the commencement of any work or the production of any shop drawing.
This drawing to be read in conjunction with all related Architect's and Engineer's drawings and any other relevant information.
This drawing is only for the purposes of construction if stamped accordingly.


PROJECT

2 AINGER ROAD
PRIMROSE HILL
NW3 3AR


DRAWING TITLE

PROPOSED PLANS

Revision	Date	By	Amendments
Drawing Created On		Drawing Number	
07/23		PLA 224 PL102	
Scale		Drafted By	Revision
1:100 @ A3		RG	

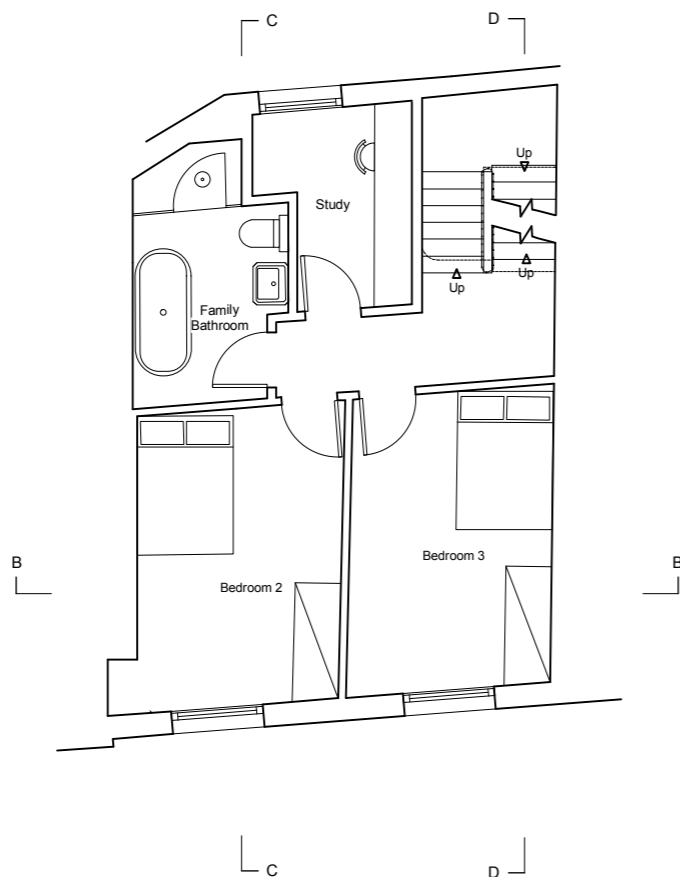

**PROPOSED
THIRD FLOOR PLAN**

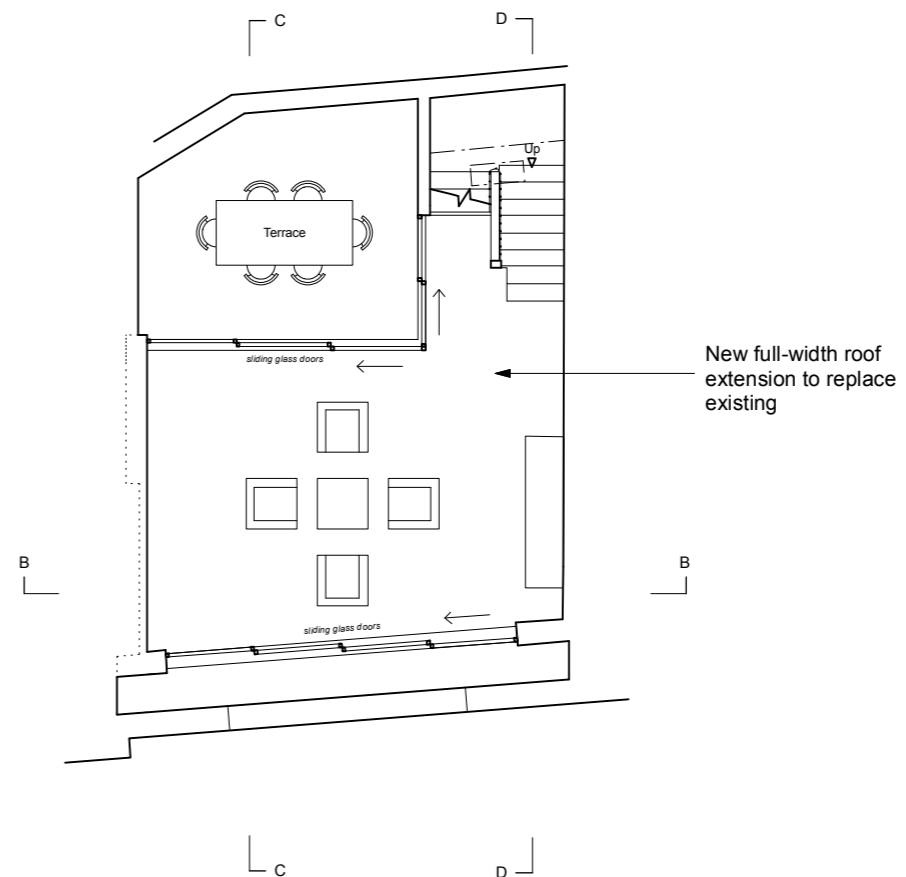


**PROPOSED
FOURTH FLOOR PLAN**



PLANNING

Pavilion 96 Kensington High Street London W8 4SG PATRICK LEWIS ARCHITECTS Ltd		PROJECT 2 AINGER ROAD PRIMROSE HILL NW3 3AR		Revision 	Date 	By 	Amendments
<small>Do not scale, use figured dimensions only. All dimensions to be verified on site prior to the commencement of any work or the production of any shop drawing. This drawing to be read in conjunction with all related Architects and Engineer's drawings and any other relevant information. This drawing is only for the purposes of construction if stamped accordingly.</small>		DRAWING TITLE PROPOSED PLANS		Drawing Created On 07/23		Drawing Number PLA 224 PL103	
		Scale 1:100 @ A3		Drafted By RG		Revision	

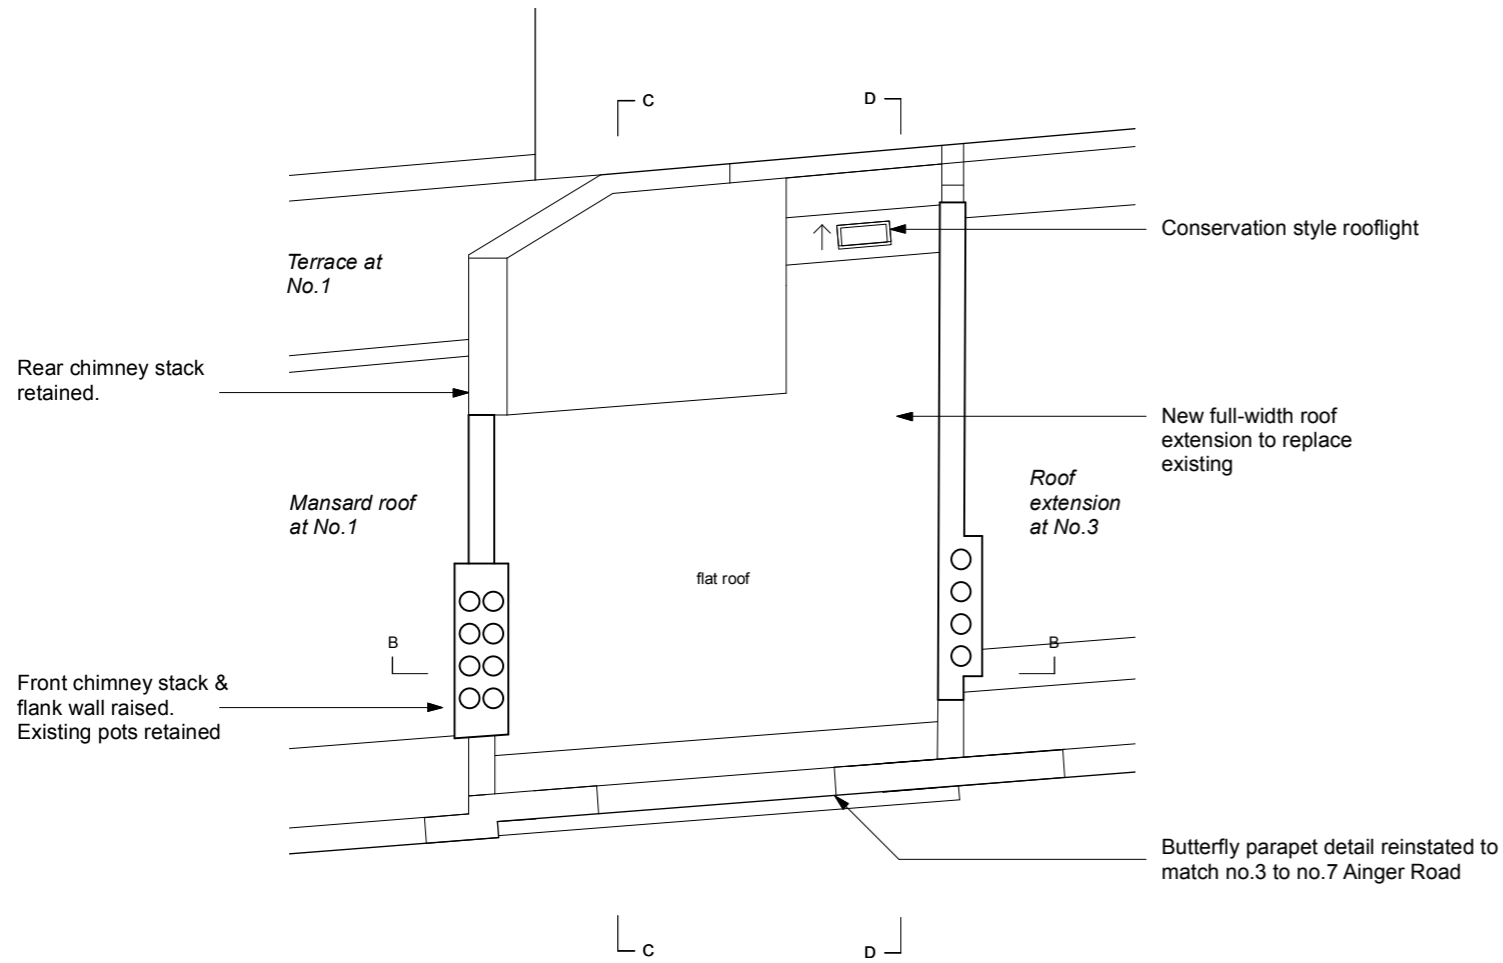

**PROPOSED
ROOF PLAN**



PLANNING

Pavilion
96 Kensington High Street
London
W8 4SG

PATRICK LEWIS ARCHITECTS Ltd

Do not scale, use figured dimensions only.
All dimensions to be verified on site prior to the commencement of any work or the production of any shop drawing.
This drawing to be read in conjunction with all related Architect's and Engineer's drawings and any other relevant information.
This drawing is only for the purposes of construction if stamped accordingly.


PROJECT

2 AINGER ROAD
PRIMROSE HILL
NW3 3AR


DRAWING TITLE

PROPOSED PLANS

Revision	Date	By	Amendments
Drawing Created On		Drawing Number	
07/23		PLA 224 PL104	
Scale		Drafted By	Revision
1:100 @ A3		RG	

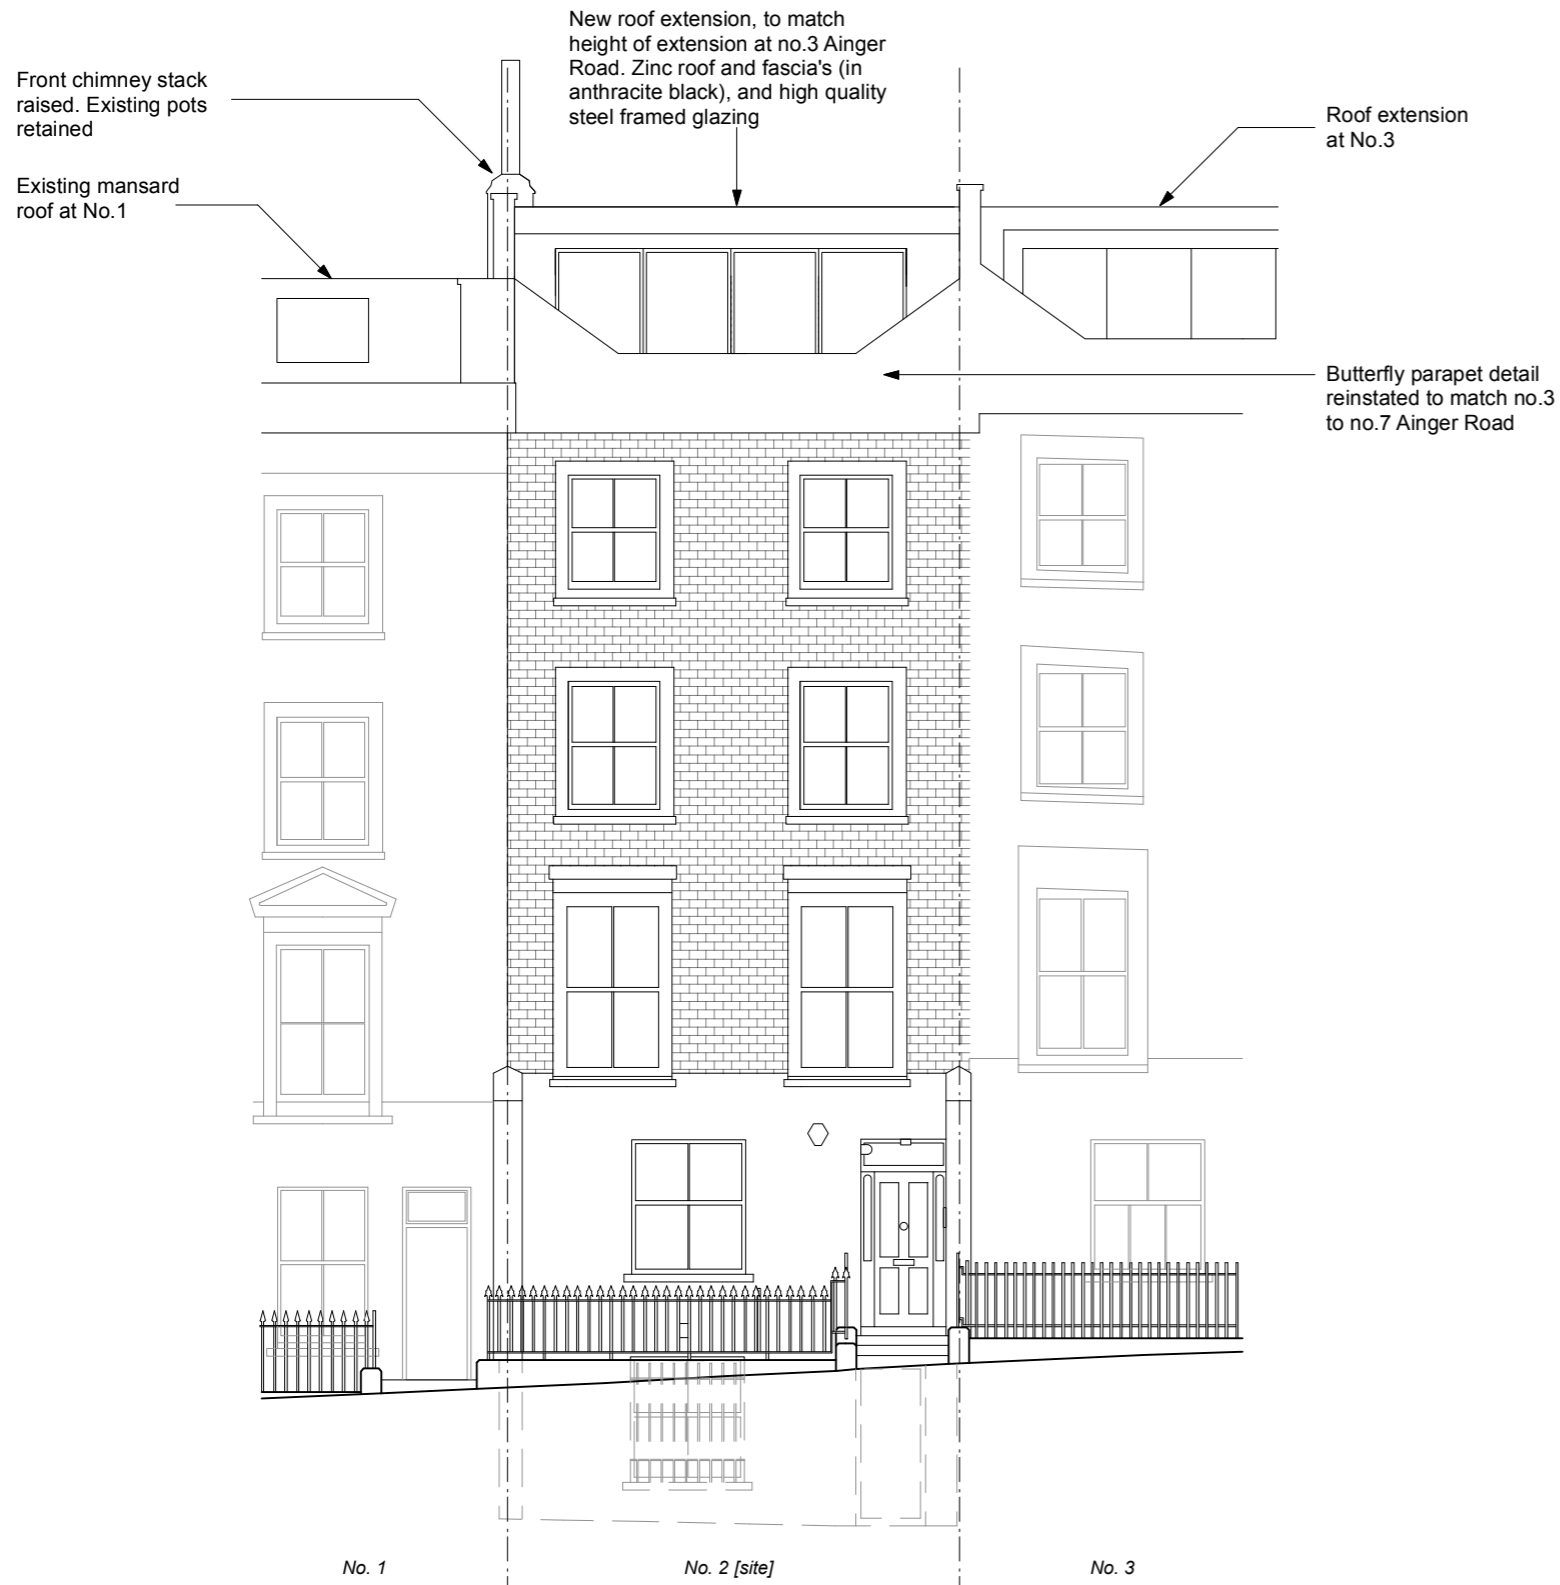


**PROPOSED
FRONT ELEVATION**

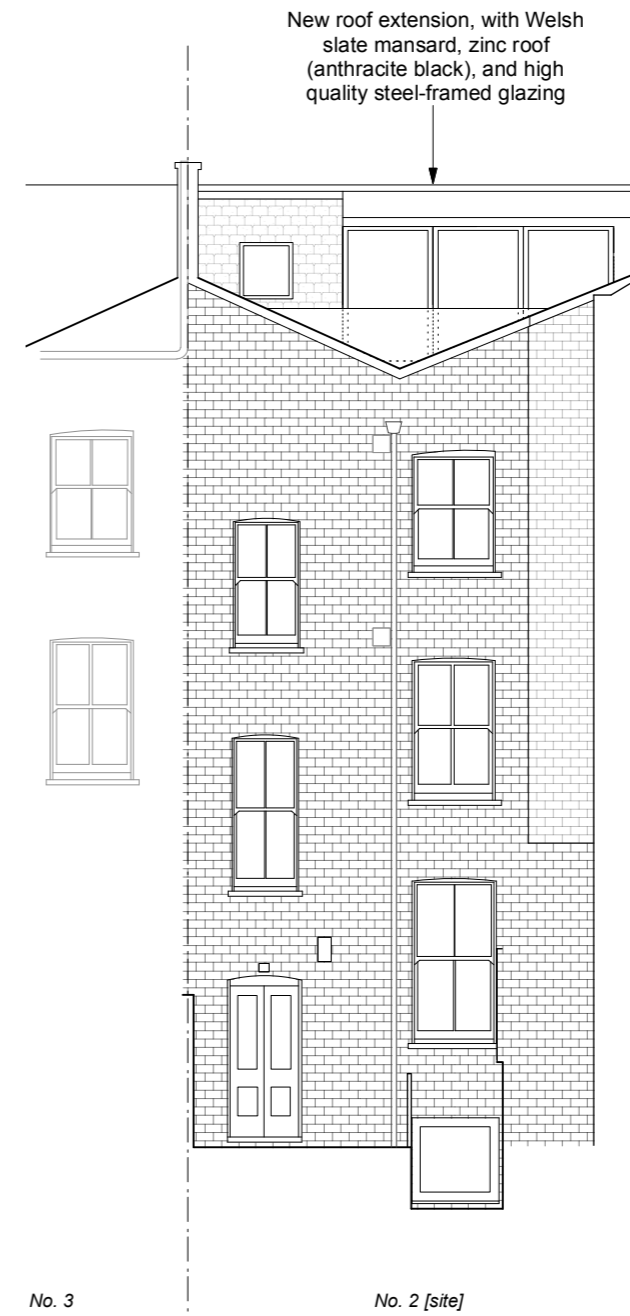

**PROPOSED
REAR ELEVATION**

PLANNING


Pavilion 96 Kensington High Street London W8 4SG PATRICK LEWIS ARCHITECTS Ltd		PROJECT 2 AINGER ROAD PRIMROSE HILL NW3 3AR		<table border="1"> <thead> <tr> <th>Revision</th> <th>Date</th> <th>By</th> <th>Amendments</th> </tr> </thead> <tbody> <tr> <td> </td> <td> </td> <td> </td> <td> </td> </tr> </tbody> </table>		Revision	Date	By	Amendments												
Revision	Date	By	Amendments																		
<small>Do not scale, use figured dimensions only. All dimensions to be verified on site prior to the commencement of any work or the production of any shop drawing. This drawing to be read in conjunction with all related Architect's and Engineer's drawings and any other relevant information. This drawing is only for the purposes of construction if stamped accordingly.</small>		DRAWING TITLE PROPOSED ELEVATIONS		<table border="1"> <tr> <td colspan="2">Drawing Created On</td> <td colspan="2">Drawing Number</td> </tr> <tr> <td colspan="2">07/23</td> <td colspan="2">PLA 224 PL105</td> </tr> <tr> <td>Scale</td> <td>Drafted By</td> <td colspan="2">Revision</td> </tr> <tr> <td>1:100 @ A3</td> <td>RG</td> <td colspan="2"> </td> </tr> </table>		Drawing Created On		Drawing Number		07/23		PLA 224 PL105		Scale	Drafted By	Revision		1:100 @ A3	RG		
Drawing Created On		Drawing Number																			
07/23		PLA 224 PL105																			
Scale	Drafted By	Revision																			
1:100 @ A3	RG																				

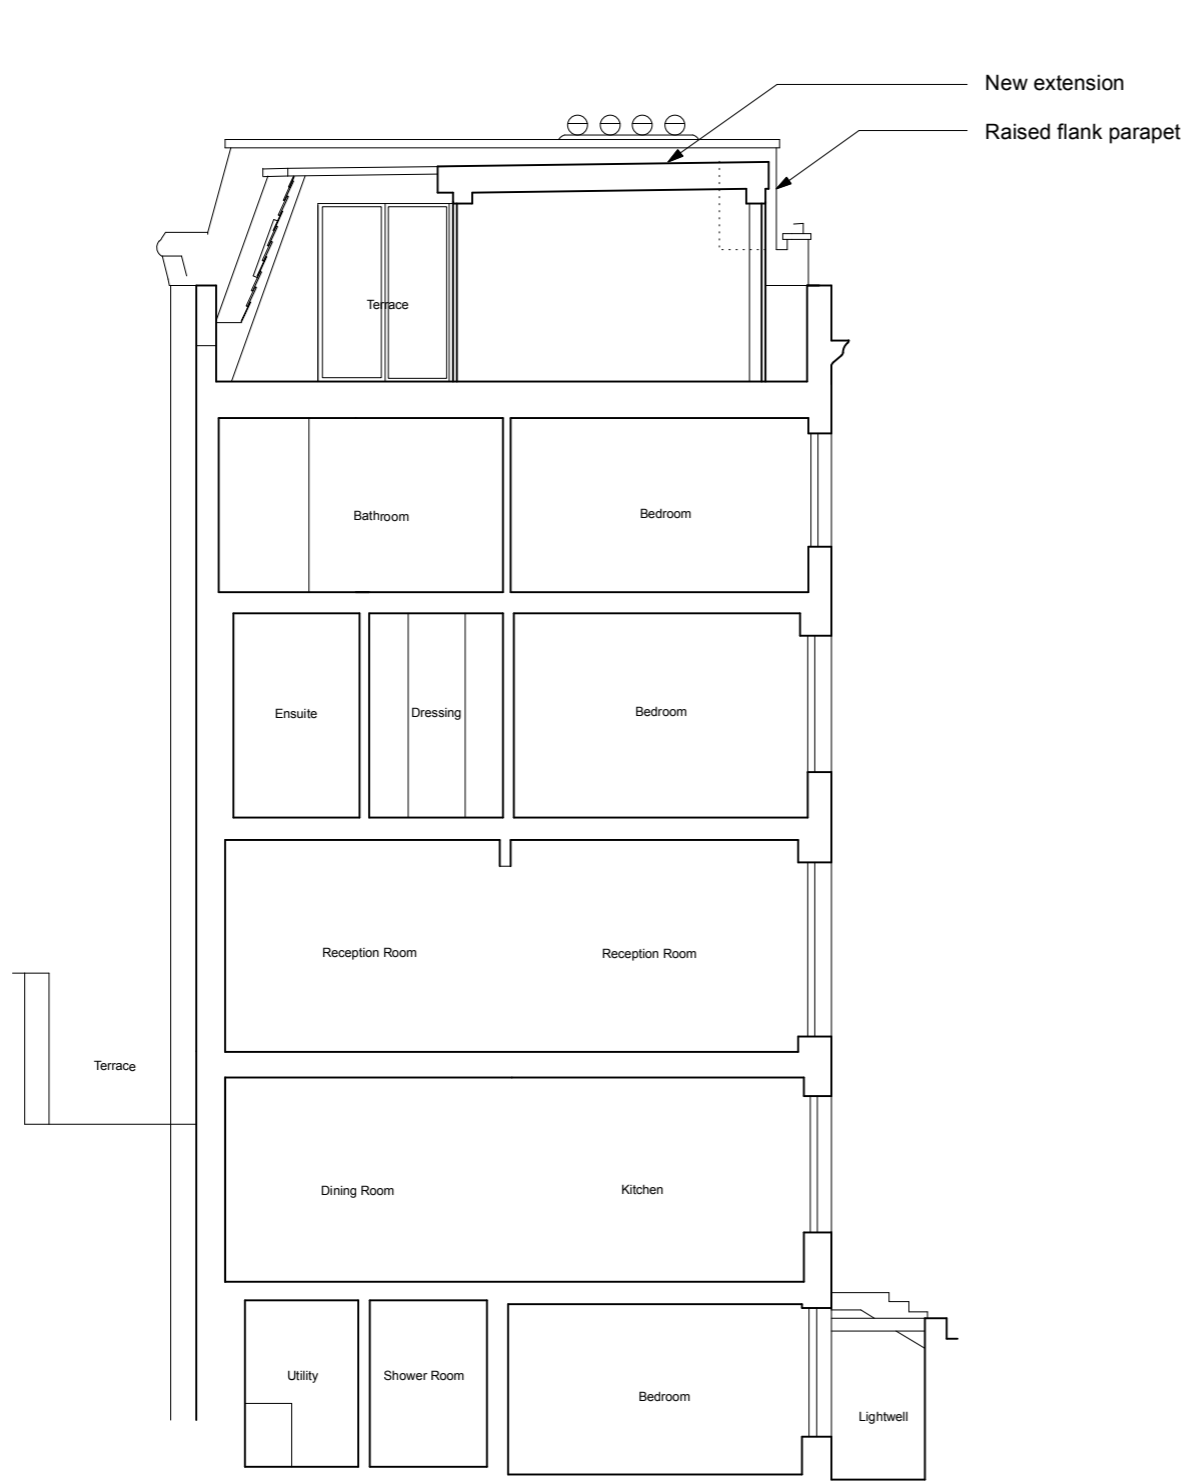

PROPOSED SECTION CC



PROPOSED SECTION BB

 

PLANNING

Pavilion 96 Kensington High Street London W8 4SG PATRICK LEWIS ARCHITECTS Ltd				PROJECT 2 AINGER ROAD PRIMROSE HILL NW3 3AR				<table border="1"> <thead> <tr> <th>Revision</th> <th>Date</th> <th>By</th> <th>Amendments</th> </tr> </thead> <tbody> <tr> <td> </td> <td> </td> <td> </td> <td> </td> </tr> </tbody> </table>		Revision	Date	By	Amendments												
Revision	Date	By	Amendments																						
<small>Do not scale, use figured dimensions only. All dimensions to be verified on site prior to the commencement of any work or the production of any shop drawing. This drawing to be read in conjunction with all related Architect's and Engineer's drawings and any other relevant information. This drawing is only for the purposes of construction if stamped accordingly.</small>				DRAWING TITLE PROPOSED SECTIONS				<table border="1"> <tr> <td colspan="2">Drawing Created On</td> <td colspan="2">Drawing Number</td> </tr> <tr> <td colspan="2">07/23</td> <td colspan="2">PLA 224 PL106</td> </tr> <tr> <td>Scale</td> <td>Drafted By</td> <td colspan="2">Revision</td> </tr> <tr> <td>1:100 @ A3</td> <td>RG</td> <td colspan="2"> </td> </tr> </table>		Drawing Created On		Drawing Number		07/23		PLA 224 PL106		Scale	Drafted By	Revision		1:100 @ A3	RG		
Drawing Created On		Drawing Number																							
07/23		PLA 224 PL106																							
Scale	Drafted By	Revision																							
1:100 @ A3	RG																								

