



University of London
Senate House
Malet Street
London
WC1E 7HU

Floor layouts – Fire Door Locations

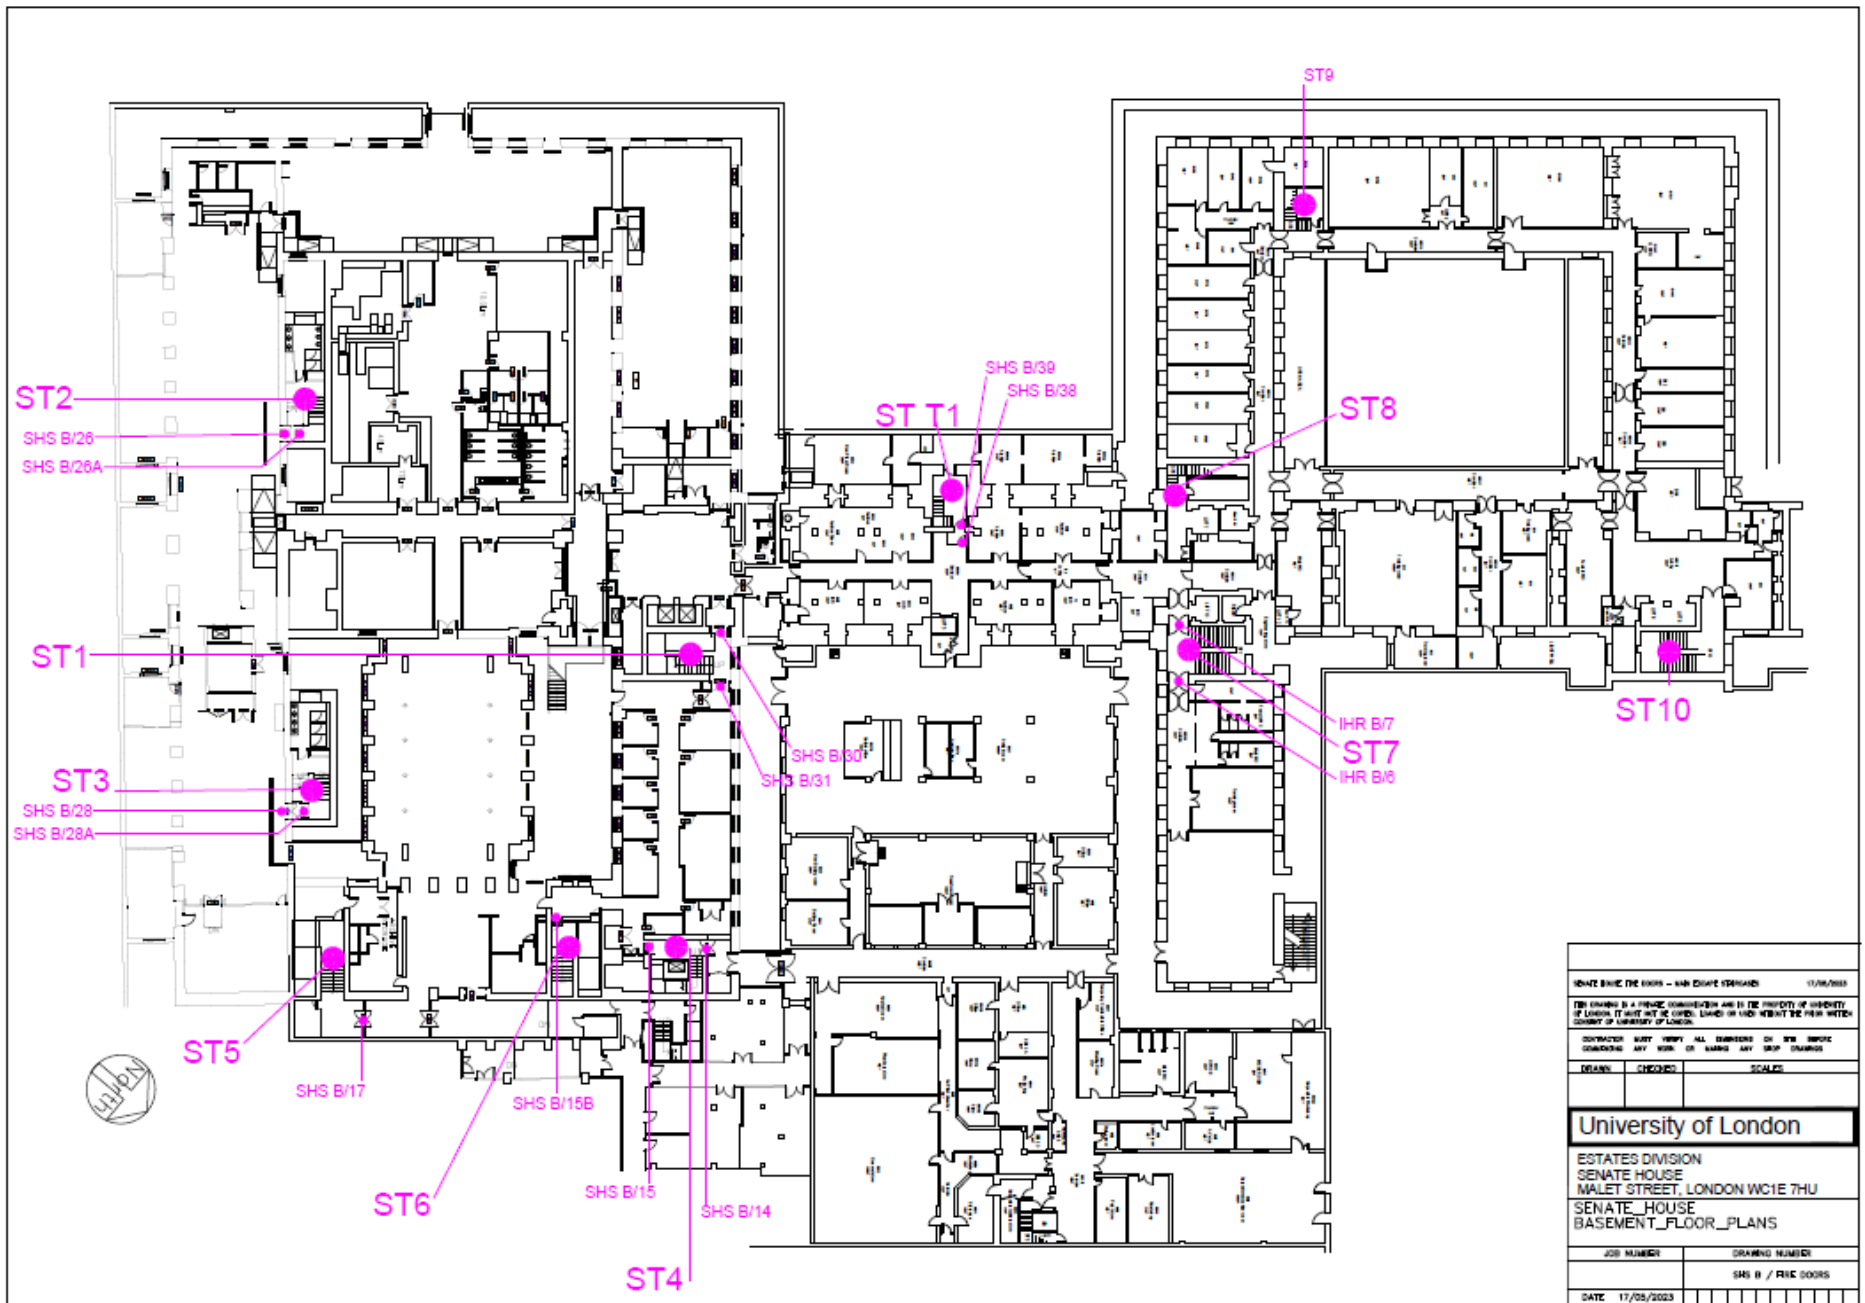


SENATE HOUSE FIRE EXITS - RISK EXISTENCE VERIFIED		17/09/2023
THIS DRAWING IS A PRIVATE CONFIDENTIAL AND IS THE PROPERTY OF UNIVERSITY OF LONDON. IT MUST NOT BE COPIED, LOANED OR USED WITHOUT THE WRITTEN CONSENT OF UNIVERSITY OF LONDON.		
CONTRACTOR MUST VERIFY ALL DIMENSIONS ON SITE BEFORE COMMENCING ANY WORK OR MAKING ANY SHOP DRAWINGS		
DESIGN	CHECKED	SCALE
University of London		
ESTATES DIVISION SENATE HOUSE MALET STREET, LONDON WC1E 7HU		
SENATE_HOUSE BASEMENT_FLOOR_PLANS		
JOB NUMBER	DRAWING NUMBER	
	SHS B / FIRE DOORS	
DATE	17/09/2023	

Lower Ground Floor

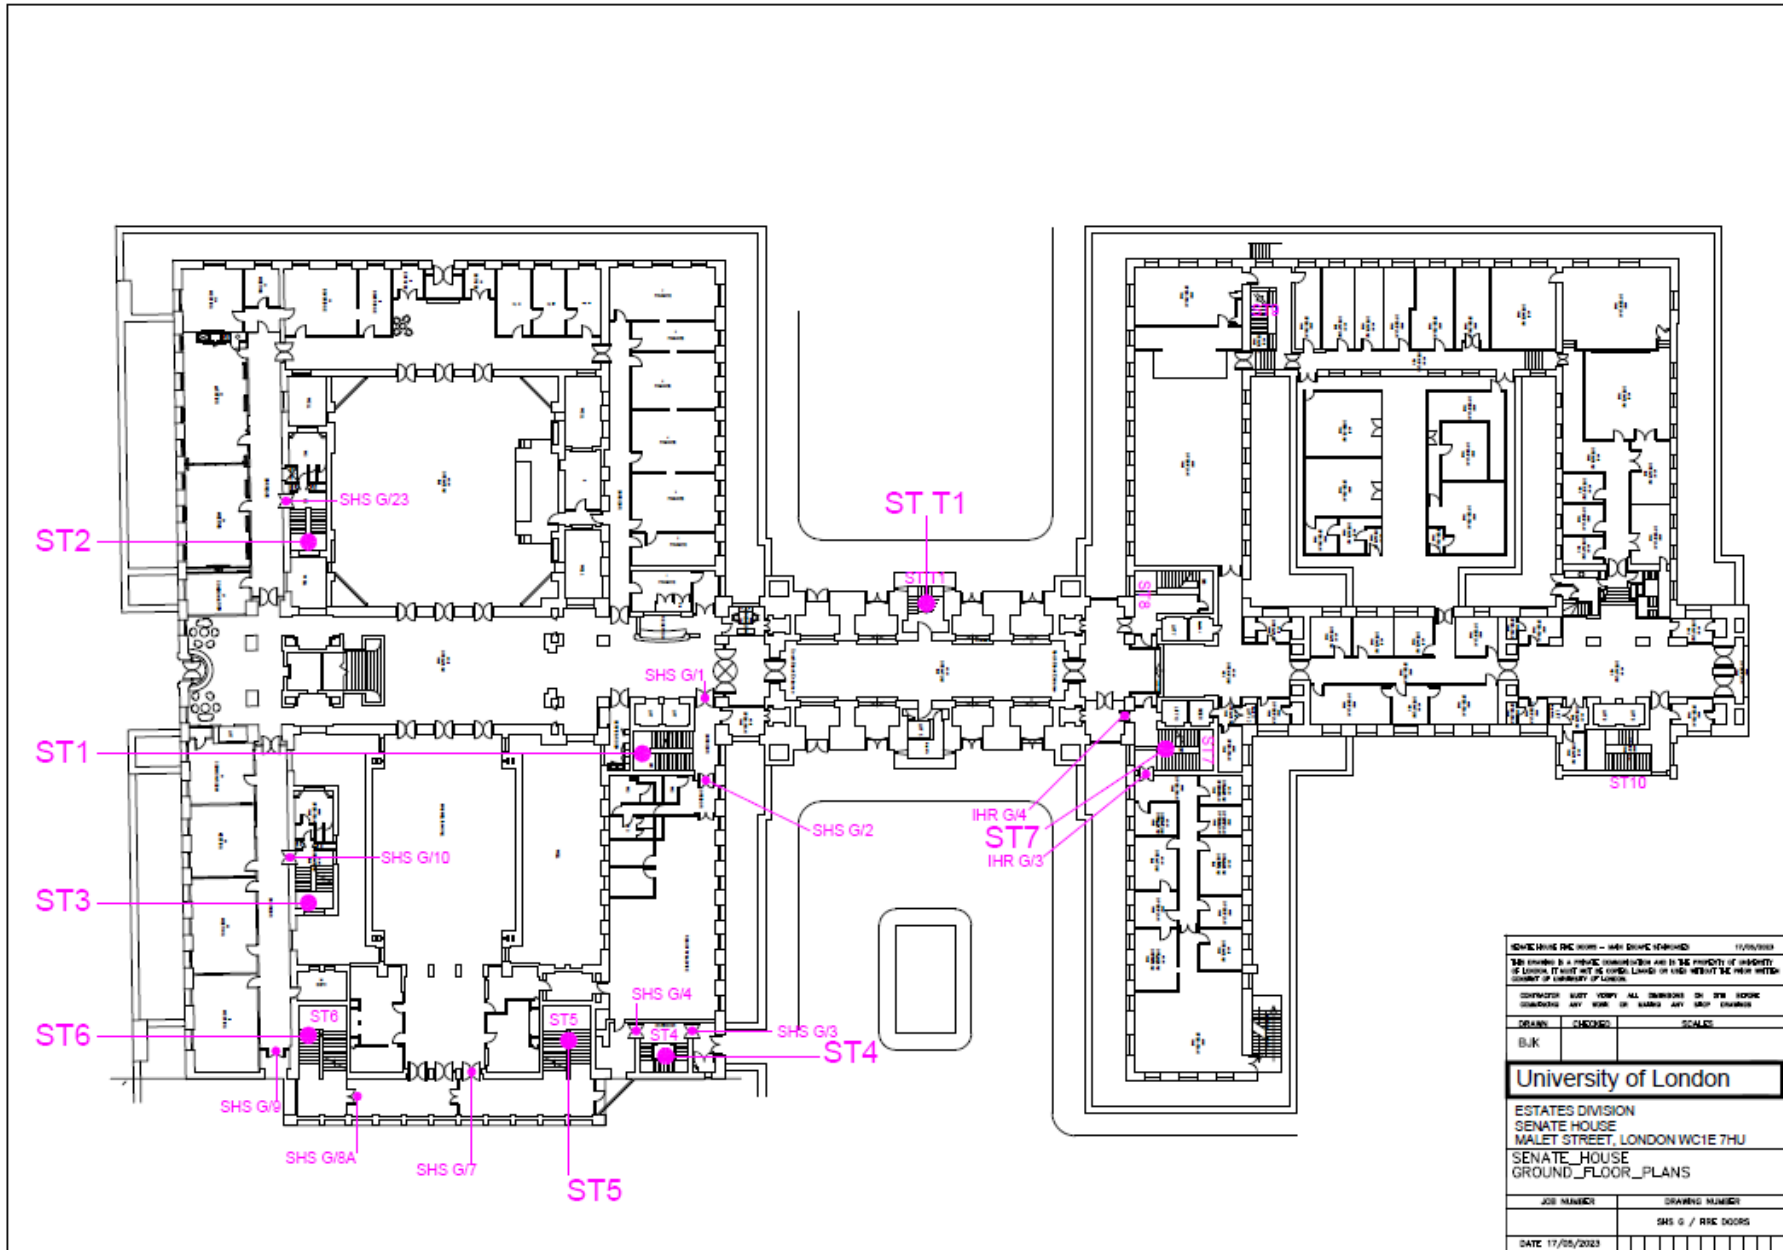


Ground Floor

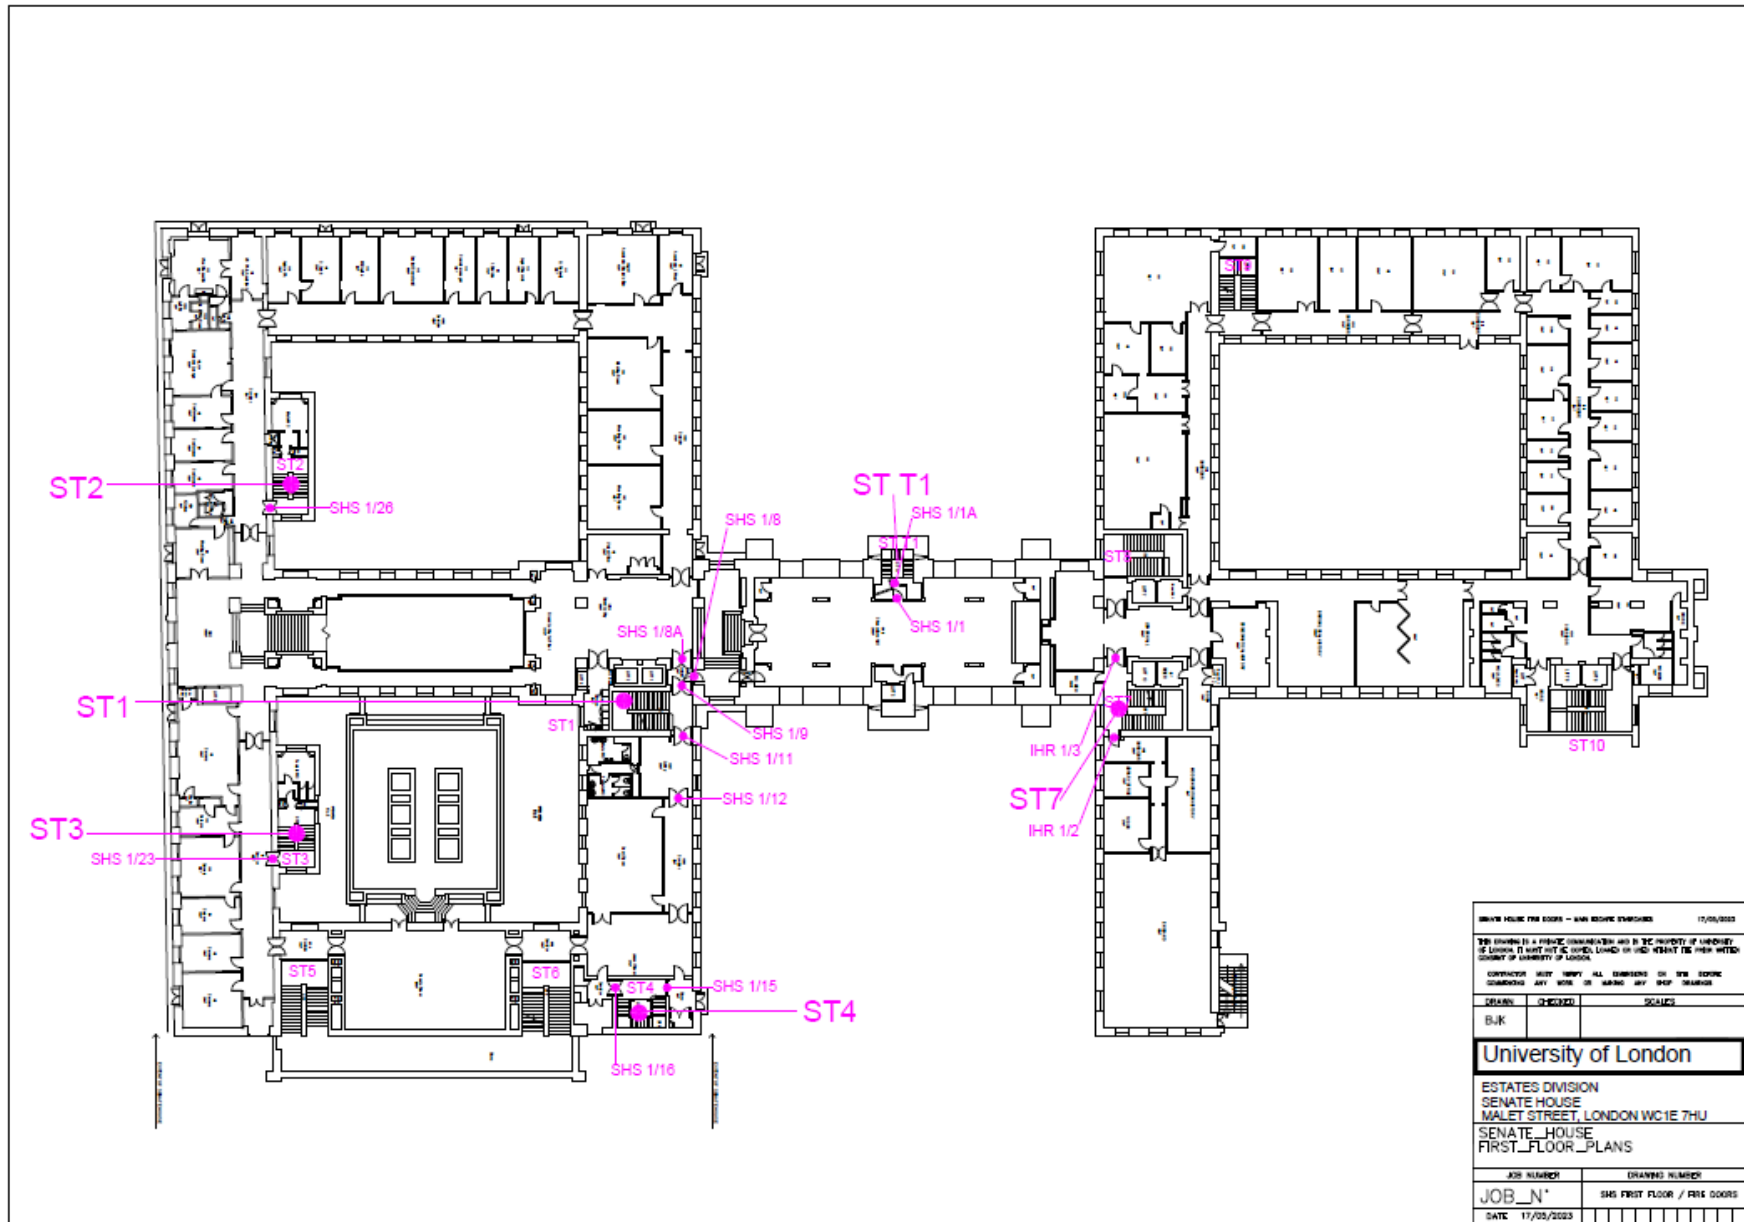


SENATE HOUSE FIRE ESCAPE - SANITATION ENHANCEMENTS		17/05/2023
<small>THIS DRAWING IS A PRELIMINARY DOCUMENT AND IS THE PROPERTY OF UNIVERSITY OF LONDON. IT MUST NOT BE REPRODUCED OR TRANSMITTED IN ANY FORM OR BY ANY MEANS WITHOUT THE WRITTEN PERMISSION OF UNIVERSITY OF LONDON.</small>		
<small>CONTRACTOR MUST VERIFY ALL DIMENSIONS ON THE SCHEME CORRECTED ANY NOTICES OR VARIATIONS ANY SHOP DRAWINGS</small>		
DESIGNER	02/03/2023	SCALE
D/R		
University of London		
ESTATES DIVISION		
SENATE HOUSE		
MALET STREET, LONDON WC1E 7HU		
SENATE_HOUSE		
FIRST_FLOOR_PLANS		
JOB NUMBER	DRAWING NUMBER	
JOB_N*	SHS FIRST FLOOR / FIRE ESCAPE	
DATE	17/05/2023	

First Floor

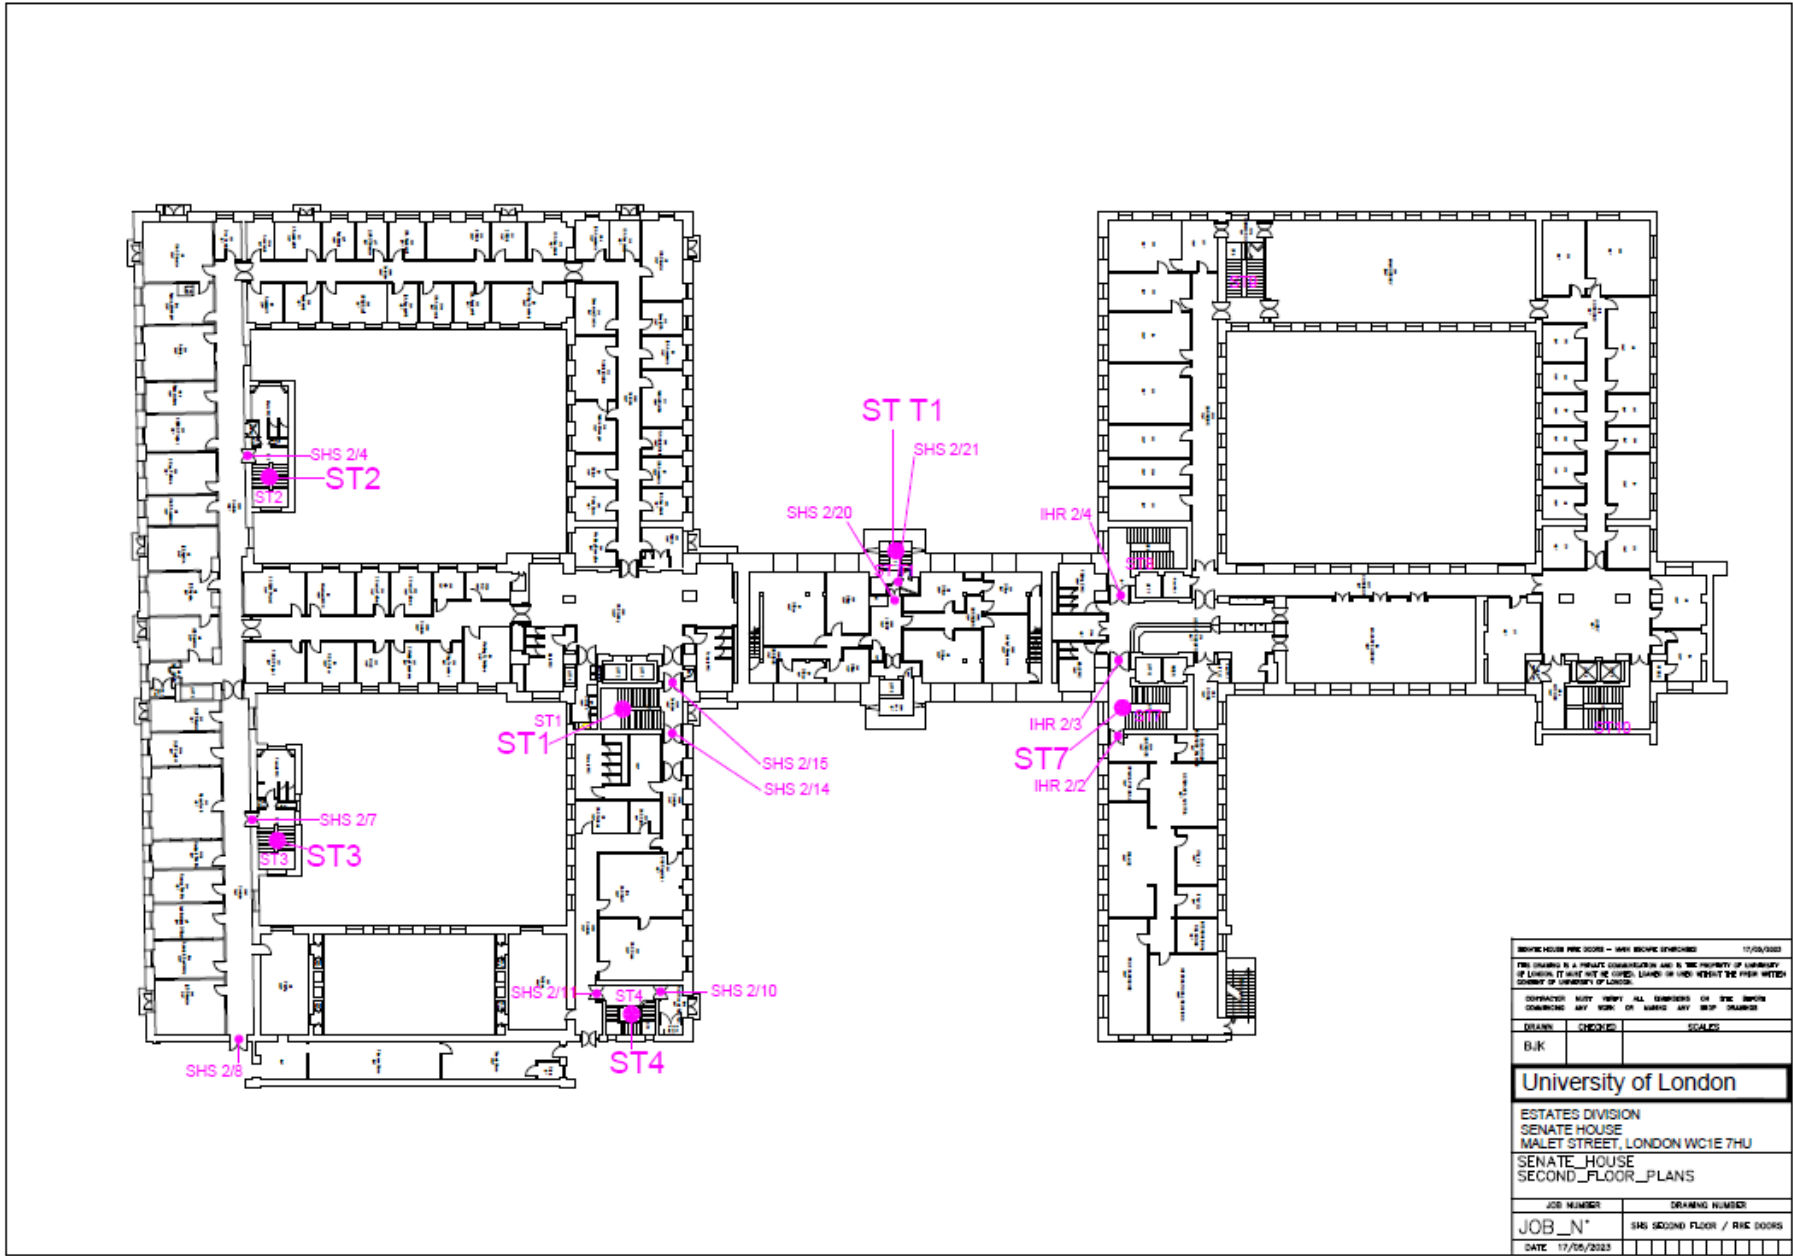


SENATE HOUSE FIRE DOORS - NEW SERVICE ENGINES		17/05/2023
THIS DRAWING IS A PRELIMINARY CONSULTATION AND IS THE PROPERTY OF UNIVERSITY OF LONDON. IT MUST NOT BE COPIED, LAMINATED OR USED WITHOUT THE WRITTEN CONSENT OF UNIVERSITY OF LONDON.		
CONTRACTOR MUST VERIFY ALL DIMENSIONS ON SITE BEFORE COMMENCING ANY WORK OR ORDERING ANY SUPPLIERS		
DESIGN	CHECKED	SCALE
B.K		
University of London		
ESTATES DIVISION SENATE HOUSE MALET STREET, LONDON WC1E 7HU		
SENATE_HOUSE SECOND_FLOOR_PLANS		
JOB NUMBER	DRAWING NUMBER	
JOB_N'	SHS SECOND FLOOR / FIRE DOORS	
DATE 17/05/2023		

Second Floor

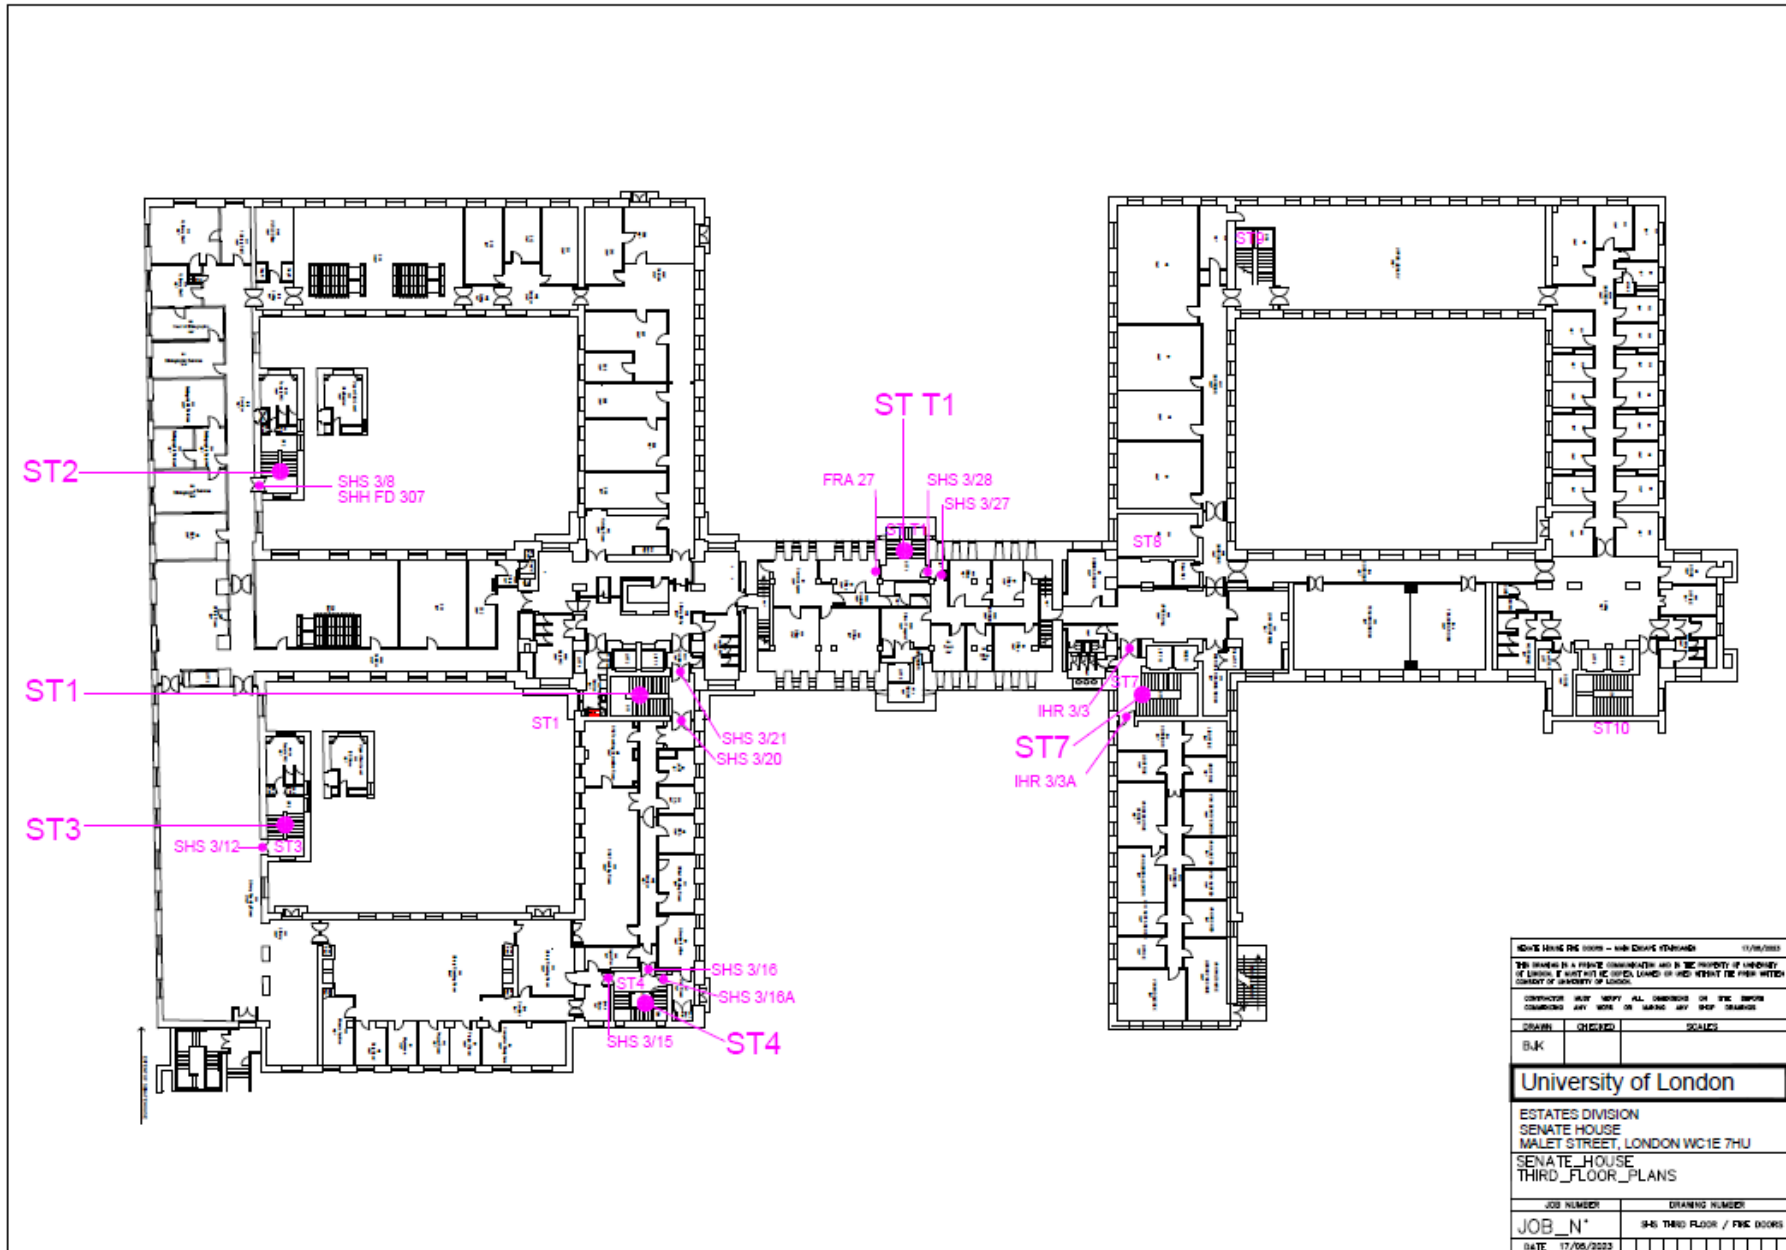


Third Floor

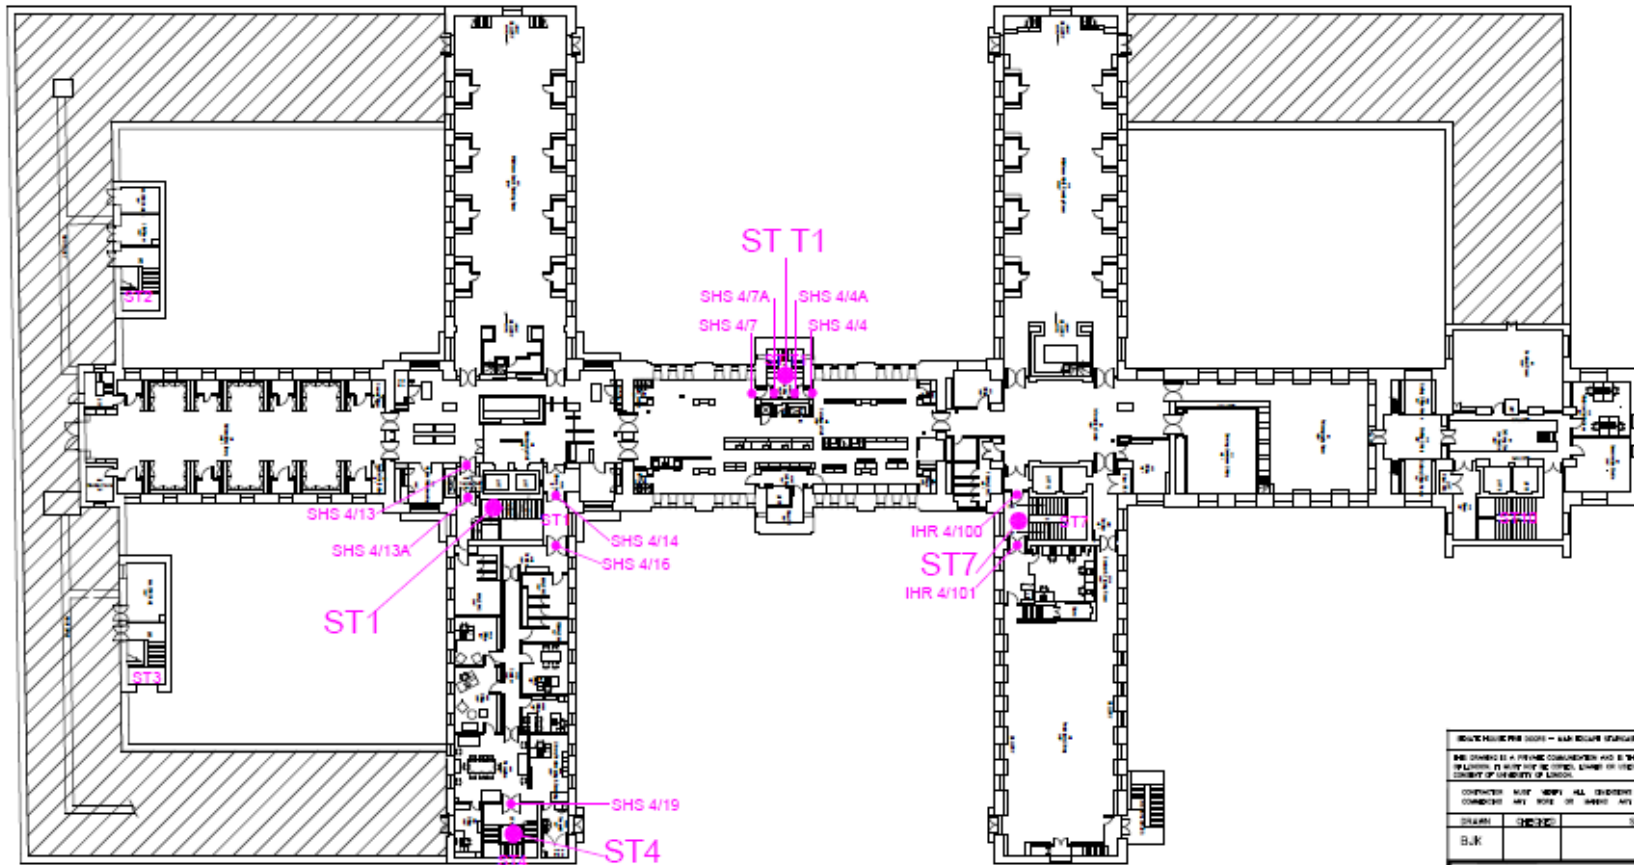


SENATE HOUSES 2021 - 4th FLOOR PLANS		17/05/2023
THIS DRAWING IS A TECHNICAL DRAWING AND IS THE PROPERTY OF UNIVERSITY OF LONDON. IT MUST NOT BE REPRODUCED, COPIED OR USED WITHOUT THE WRITTEN PERMISSION OF UNIVERSITY OF LONDON.		
CONTRACT NO. 2021/01 ALL DIMENSIONS IN THE ABOVE COMPASS ARE TO BE TAKEN AS SHOWN UNLESS OTHERWISE STATED		
DESIGNER	DATE	SCALE
B.J.K.		
University of London		
ESTATES DIVISION SENATE HOUSE MALET STREET, LONDON WC1E 7HU		
SENATE HOUSE FOURTH_FLOOR_PLANS		
JOB NUMBER	DRAWING NUMBER	
JOB_N'	THE FOURTH FLOOR / THE DOORS	
DATE	17/05/2023	

Fourth Floor

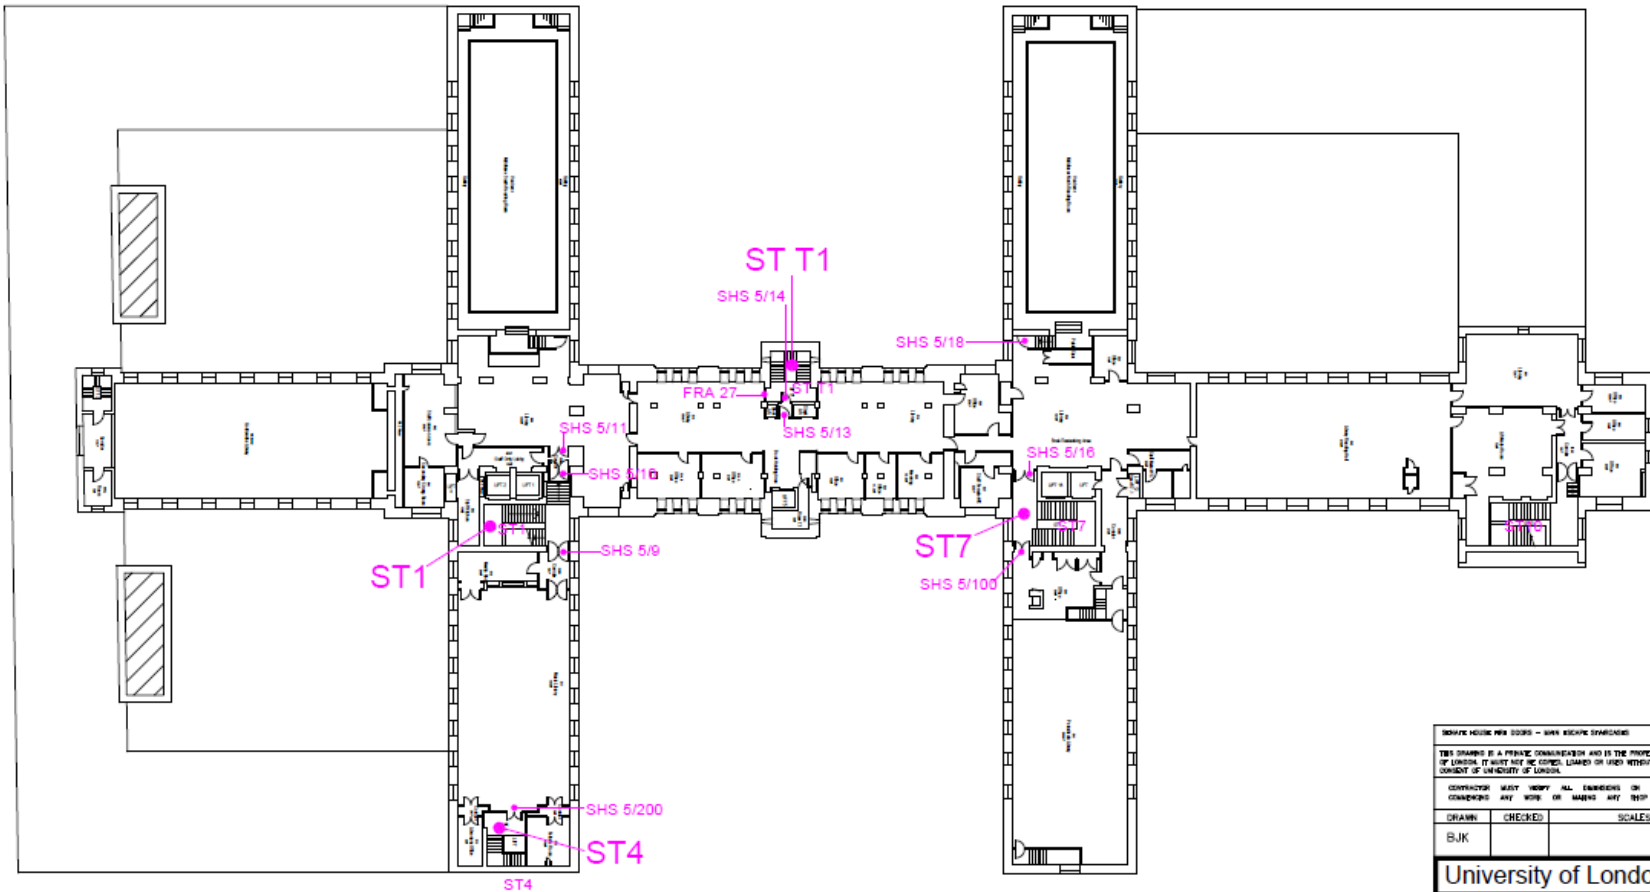


SENATE HOUSE FIRE DOORS - NEW ESCAPE STAIRCASES		17/05/2023
<small>THIS DRAWING IS A PRIVATE CONFIDENTIAL AND IS THE PROPERTY OF UNIVERSITY OF LONDON. IT MUST NOT BE COPIED, LAMINATED OR USED WITHOUT THE PRIOR WRITTEN CONSENT OF UNIVERSITY OF LONDON.</small>		
<small>CONTRACTOR MUST VERIFY ALL DIMENSIONS ON SITE BEFORE COMMENCING ANY WORK OR MAKING ANY TEST DRAWINGS</small>		
DRAWN	CHECKED	SCALE
BJK		
University of London		
ESTATES DIVISION		
SENATE HOUSE		
MALET STREET, LONDON WC1E 7HU		
SENATE HOUSE		
FIFTH_FLOOR_PLANS		
JOB NUMBER	DRAWING NUMBER	
JOB_N*	SHS FIFTH FLOOR / FIRE DOORS	
DATE 17/05/2023		

Fifth Floor

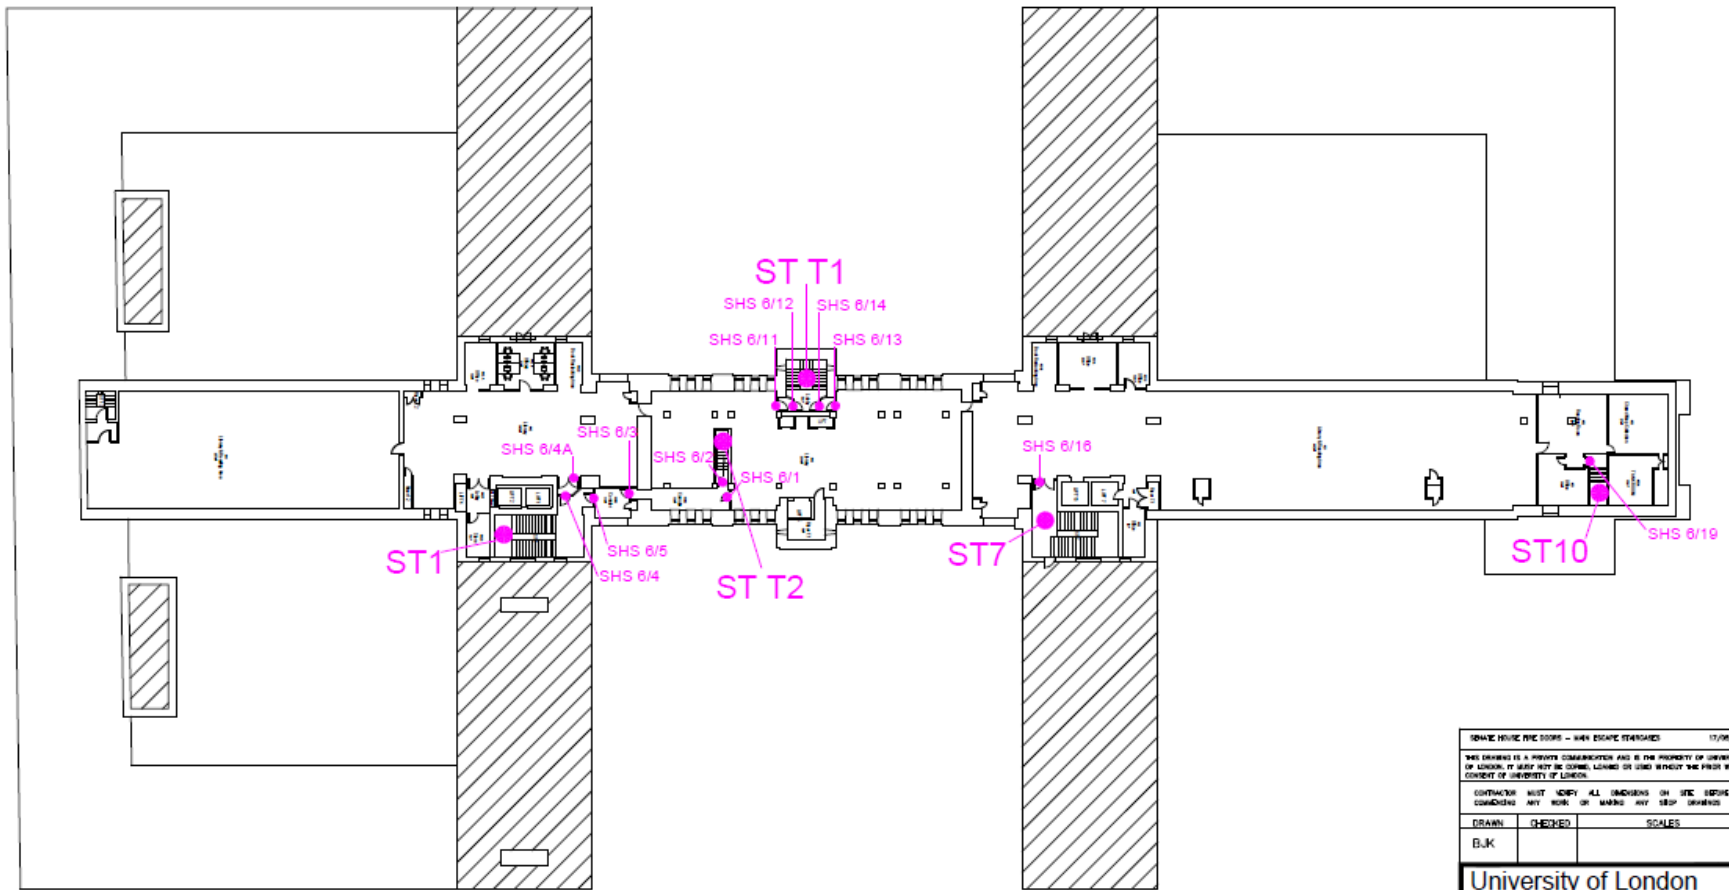


SENATE HOUSE FIRE DOORS - NEW ESCAPE STAIRWAYS		17/06/2023
THIS DRAWING IS A PRIVATE COMMUNICATION AND IS THE PROPERTY OF UNIVERSITY OF LONDON. IT MUST NOT BE COPIED, LOANED OR USED WITHOUT THE PRIOR WRITTEN CONSENT OF UNIVERSITY OF LONDON.		
CONTRACTOR MUST VERIFY ALL DIMENSIONS ON SITE BEFORE COMMENCING ANY WORK OR MAKING ANY SHOP DRAWINGS		
DRAWN	CHECKED	SCALES
B.J.K		
University of London		
ESTATES DIVISION SENATE HOUSE MALET STREET, LONDON WC1E 7HU		
SENATE_HOUSE SIXTH_FLOOR_PLANS		
JOB NUMBER	DRAWING NUMBER	
JOB_N	SHS SIXTH FLOOR / FIRE DOORS	
DATE 17/06/2023		

Sixth Floor

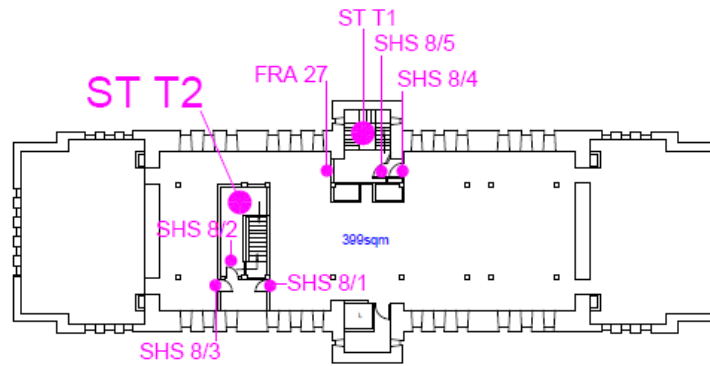


EIGHTH FLOOR PLAN

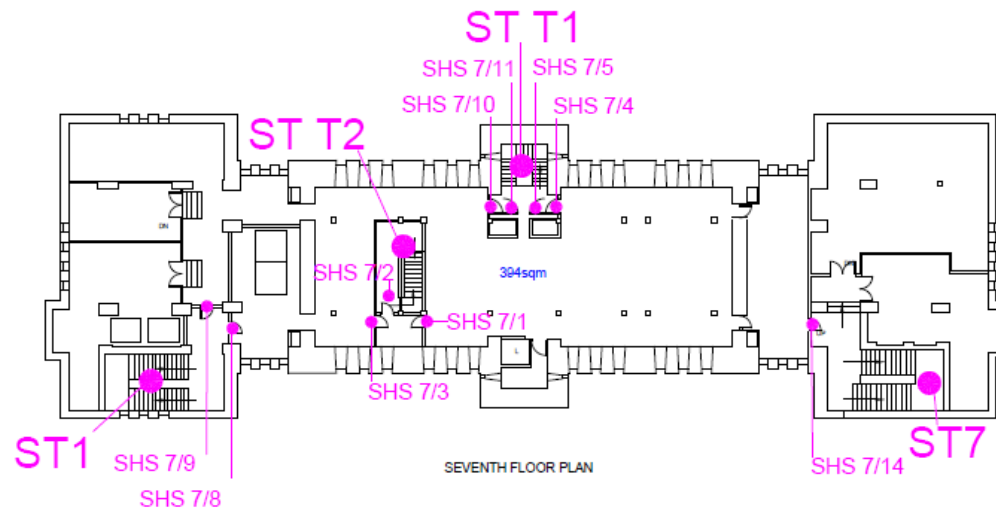


SEVENTH FLOOR PLAN

SENATE HOUSE FIRE DOORS		17/05/2023
MAIN ESCAPE STAIRCASES		
<small>This drawing is a private communication and is the property of the University of London. It is not to be used for any other purpose without the prior written consent of the University of London.</small>		
<small>UNIVERSITY OF LONDON</small>		
DATE	REVISION	SCALE
04/05	01	NTS
University of London		
Estates & Legal Affairs Division Senate House, Malet Street LONDON WC1E 7HU		
SENATE-HOUSE TOWER_BLOCK SEVENTH-EIGHTH-FLOOR-PLANS		
JOB NUMBER	DRAWING NUMBER	
JOB_N*	SHE17/05/2023	
SHE SEVEN & EIGHT FLOORS		
FIRE DOORS		


Seventh & Eighth Floors

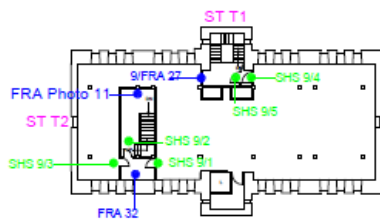


9th FLOOR

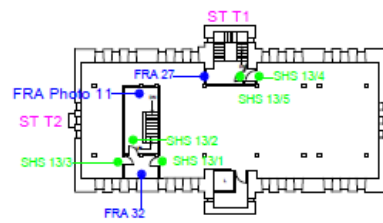


13th FLOOR

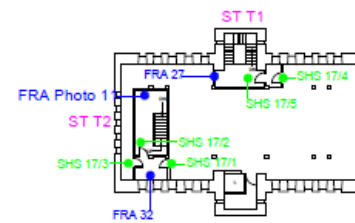


17th FLOOR

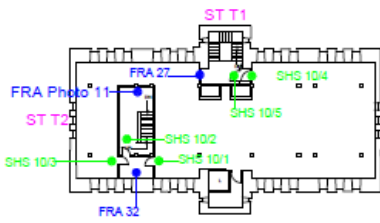


10th FLOOR

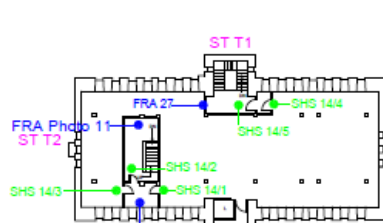


14th FLOOR

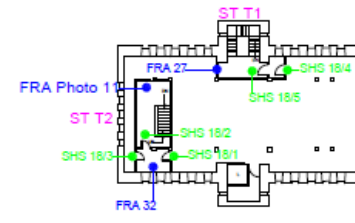


18th FLOOR

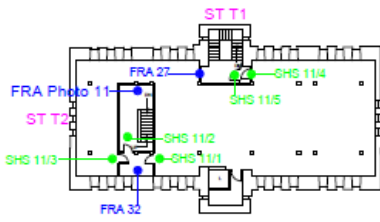


11th FLOOR

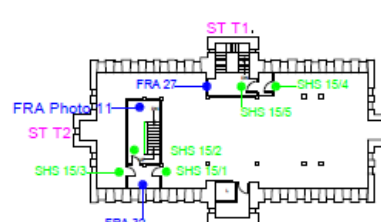


15th FLOOR

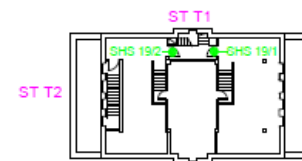

19th FLOOR

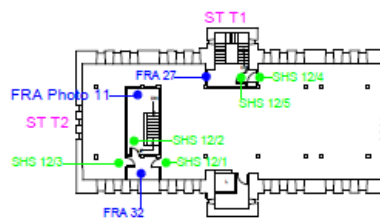

12th FLOOR

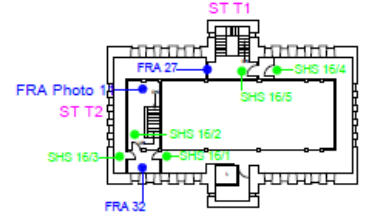

16th FLOOR

SENATE HOUSE FIRE DOORS MAIN ESCAPE STAIRCASES		17/05/2023
<small>THIS DRAWING IS A FIREWORK CONSTRUCTION AND IS THE PROPERTY OF UNIVERSITY OF LONDON. IT MUST NOT BE COPIED, LOANED OR USED WITHOUT THE WRITTEN CONSENT OF UNIVERSITY OF LONDON.</small>		
<small>CONTRACTOR MUST VERIFY ALL DIMENSIONS ON SITE. SIGNIFICANT CHANGES MAY BE MADE. ANY DEVIATIONS</small>		
DRAWN	CHECKED	SCALE
		NTS
University of London		
Engineering Group, Senate Group, Malet St. LONDON WC1E 7HU		
SENATE HOUSE 9TH-18TH FLOORS		
JOB NUMBER	DRAWING NUMBER	
JOB_N*	SHS 9TH-18TH FLOORS FIRE DOORS	
DATE 17/05/2023		

Ninth to Nineteenth Floors.