

 


- Notes:**
- Do not scale from this drawing except for Planning purposes.
  - Work from figured dimensions only.
  - All dimensions to be checked on site prior to commencement of work.
  - Where appropriate, drawing to be read in conjunction with other consultants' information.
  - Subject to relevant Local Authority approvals.

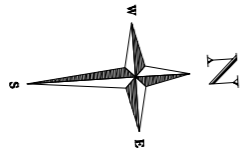

Scale 1:100 @ A3

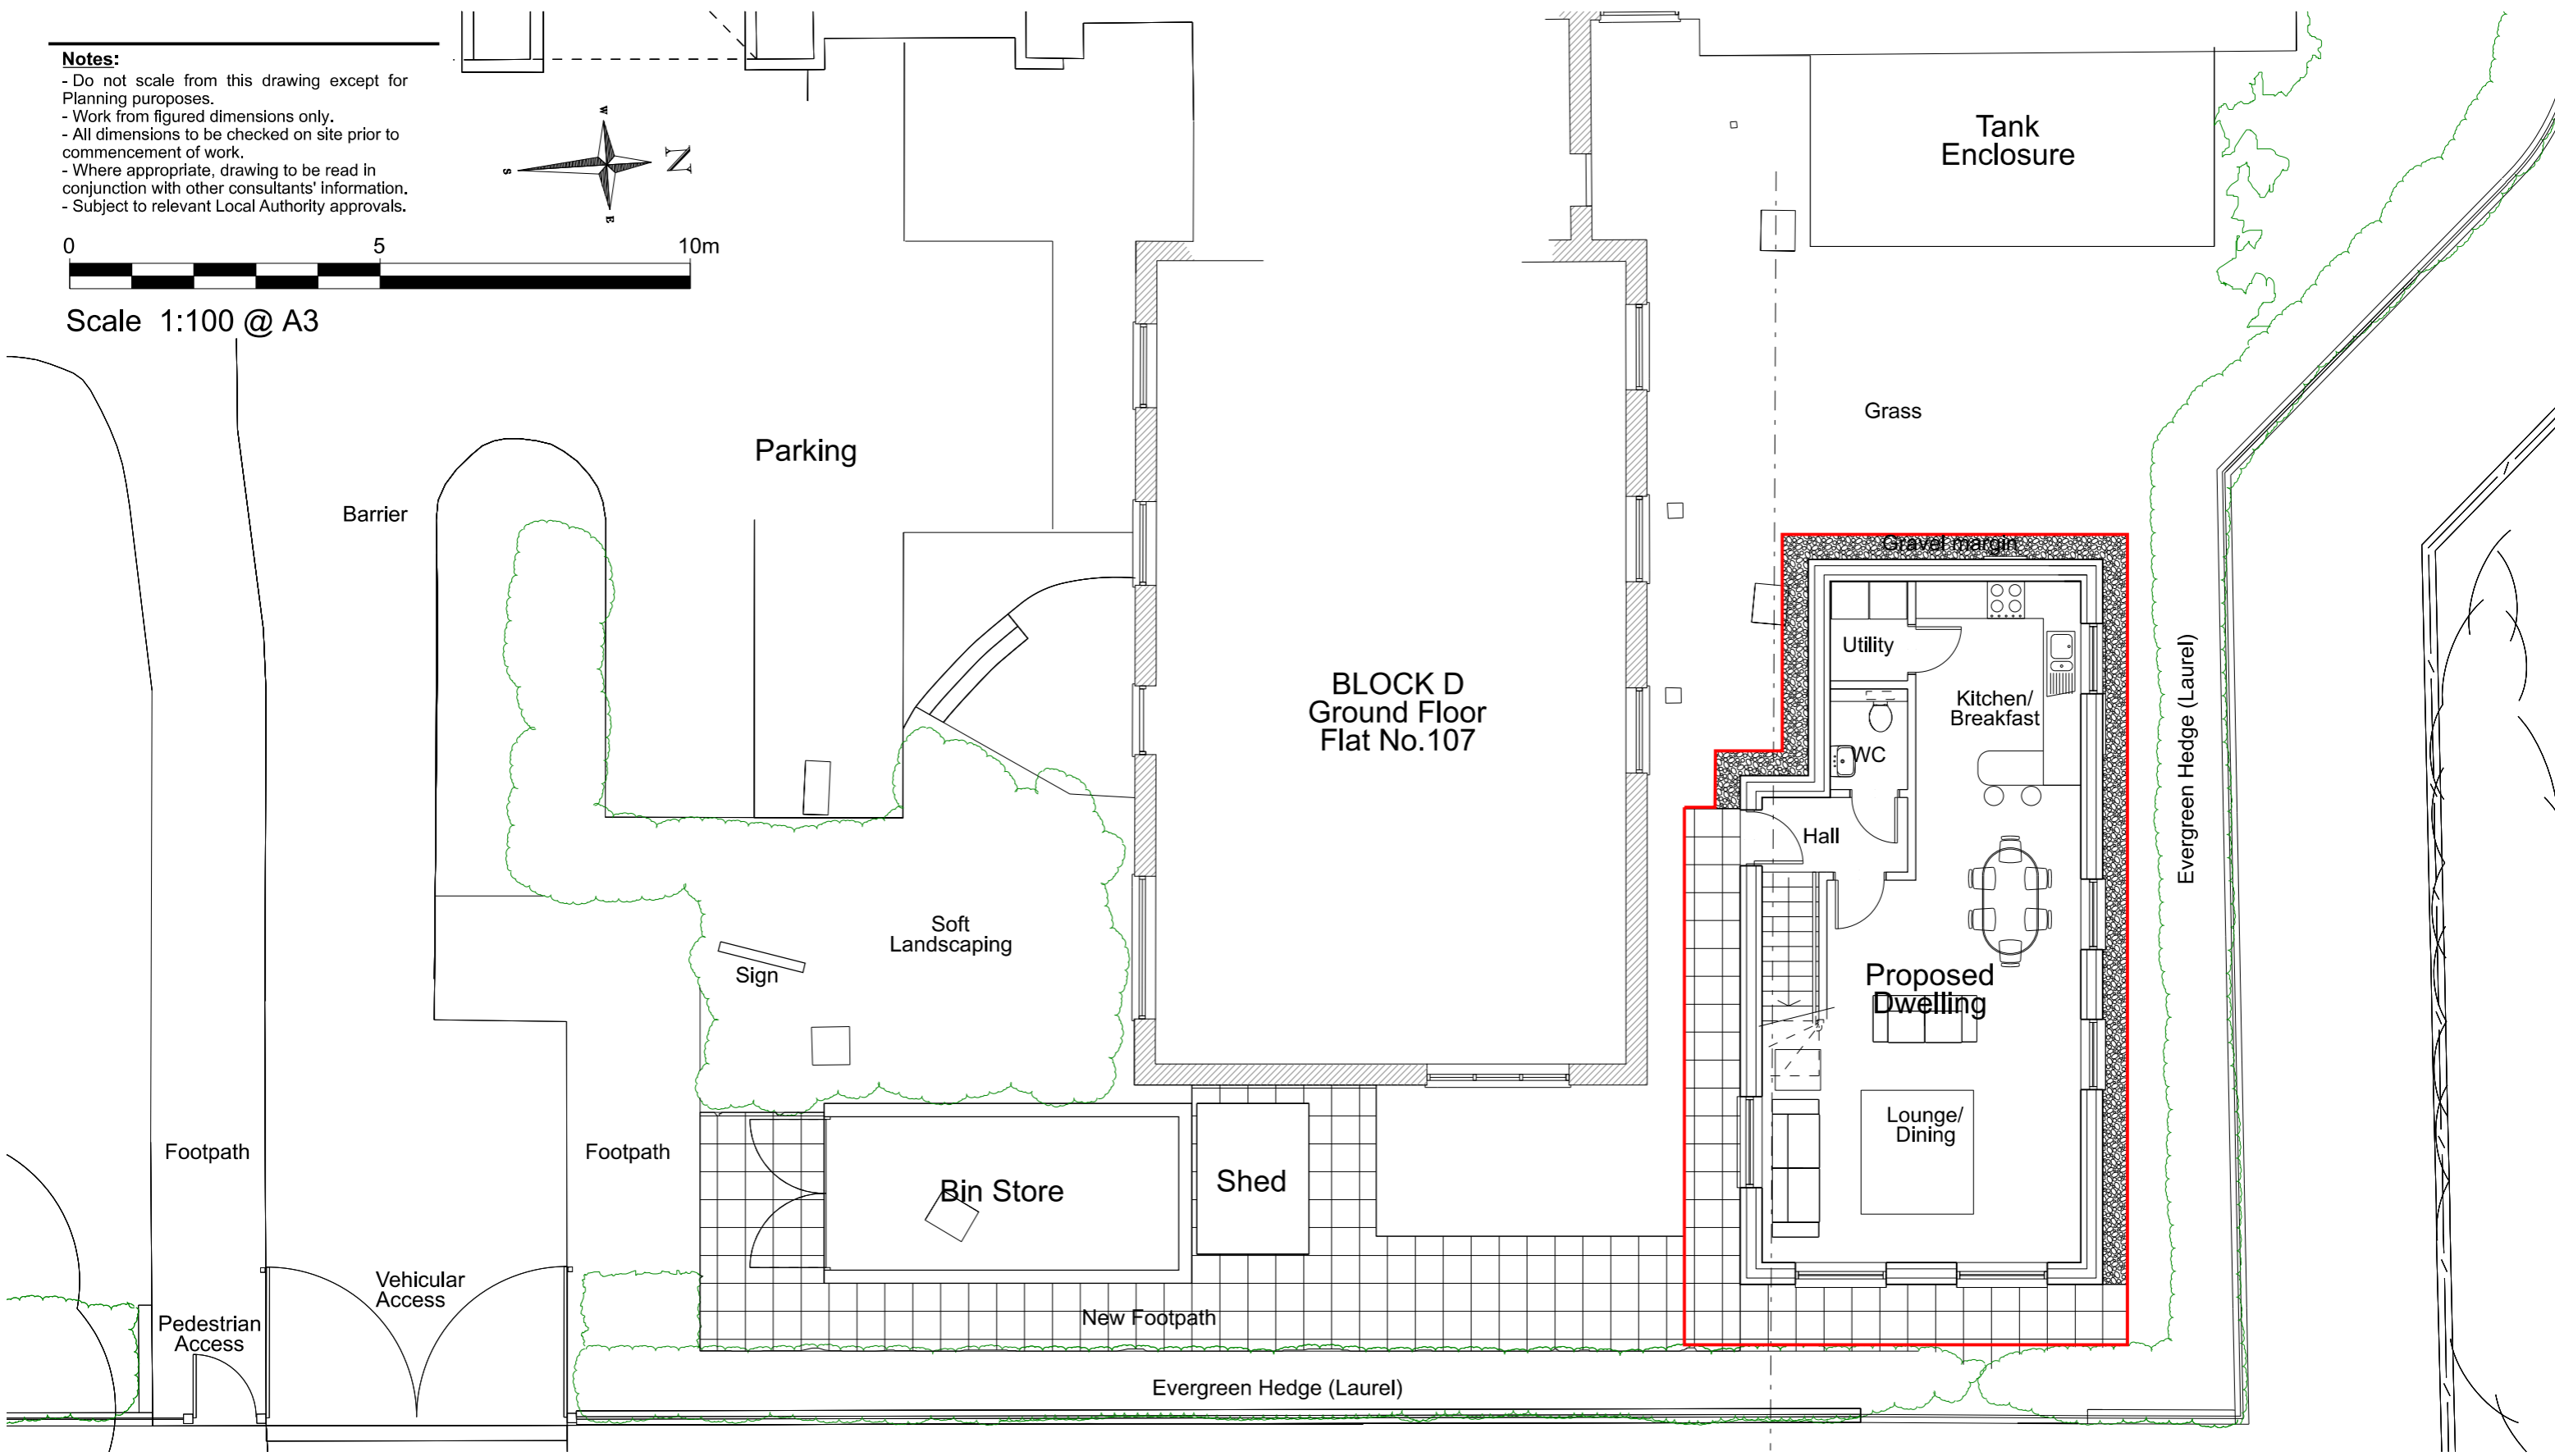

E-mail: info.sphprojects@gmail.com  
Tel: 07880 547101

Revisions:

Name: \_\_\_\_\_  
Luckworth Properties Ltd

Project:  
Proposed Dwelling at  
Boydell Court,  
St John's Wood Park,  
London, NW8 6NH.

Title: **Proposed Part Site Plan**

Scale: **1:100 @ A3**  
Date: **July 2023**

Drawing Number:  
**561/22**