 


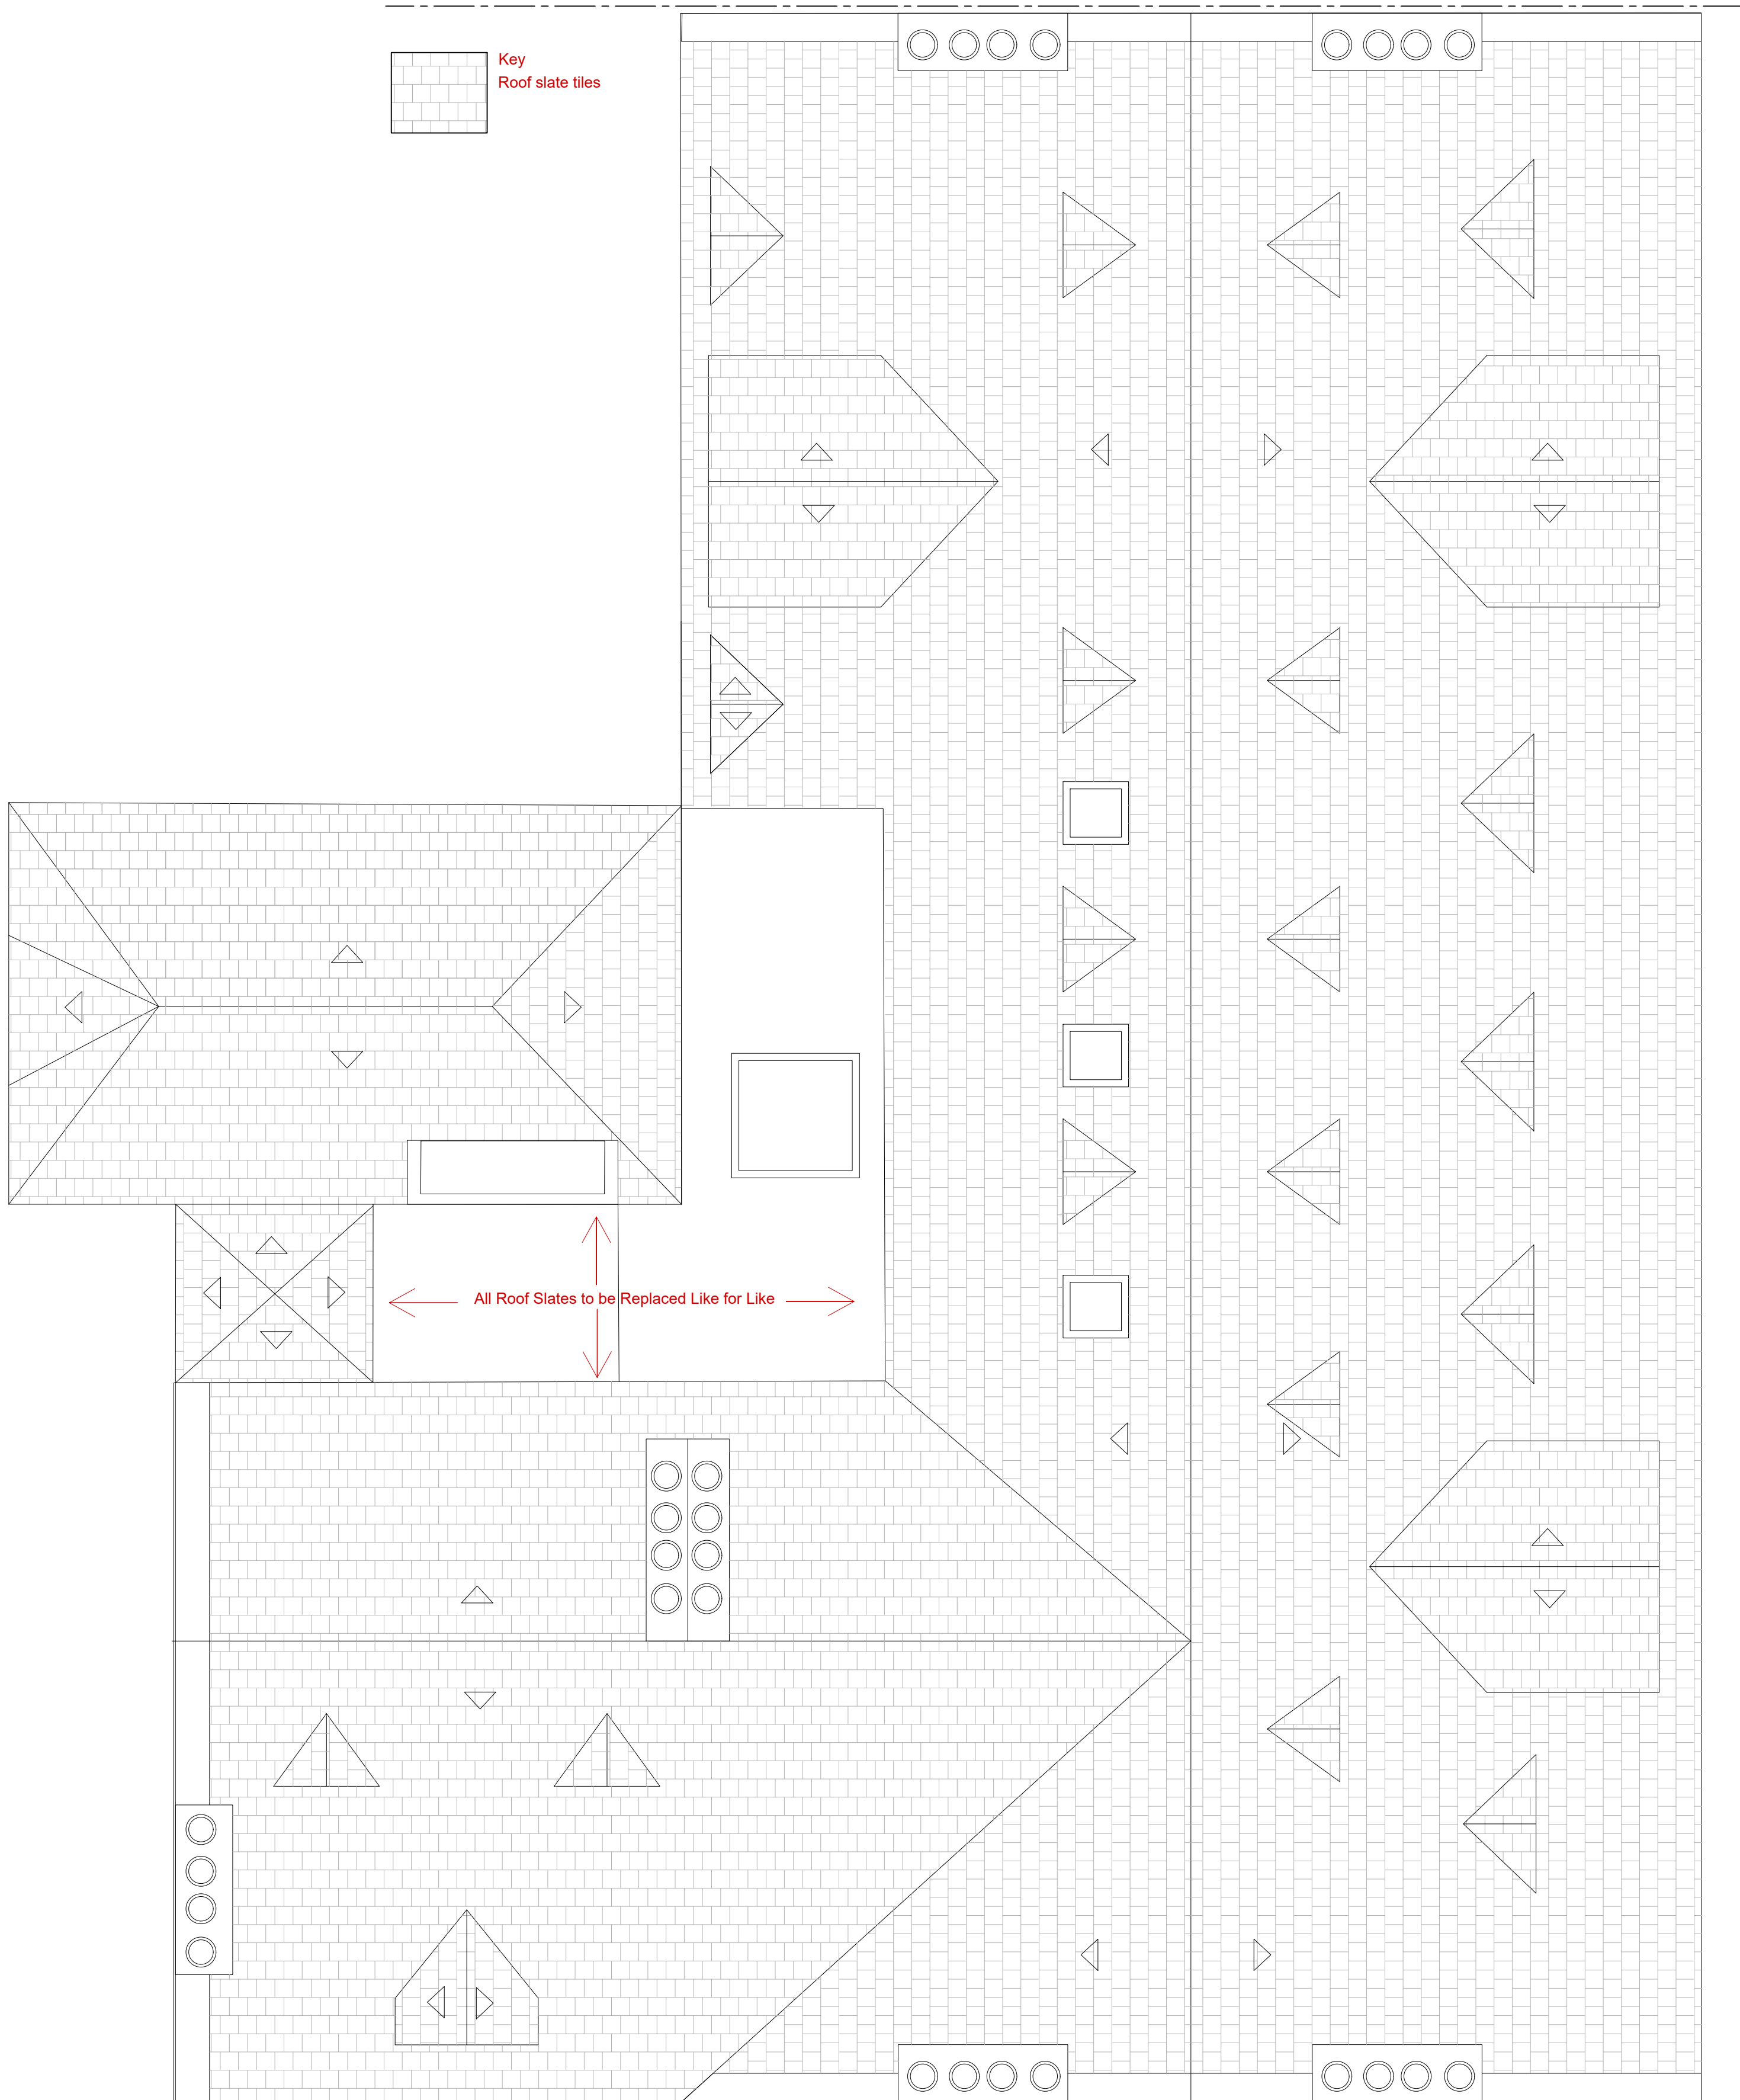
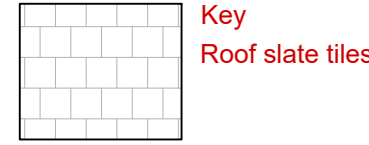
1 Existing Roof Plan

Scale: 1:100 @ A1





3 Proposed East Elevation

Scale: 1:100 @ A1



2 Proposed Roof Plan

Scale: 1:100 @ A1

					Client	Wates	Sheet Name	Existing & Proposed Roof Plans		Scale	As indicated @ A1
P1	Planning	JM	AS	12/06/2023	Project Name	St.Mungo's	Project Status	Planning			
Rev		By	QA	DD MM YY	Project Location	83 Endell St, London WC2H 9DN					
© This drawing and any design hereon is the copyright of Potter Raper and must not be reproduced without their written consent. All drawings remain the property of Potter Raper. Figure dimensions only to be taken from this drawing. All dimensions to be checked on site. Please inform Potter Raper immediately of any discrepancies before work proceeds.					Drawing Nr.		10661-PR-CKR-ZZ-DR-A-PL101				