


1 Existing Window and Door Schedule
Scale: 1:50 @ A3



1 Proposed Window and Door Schedule
Scale: 1:50 @ A3

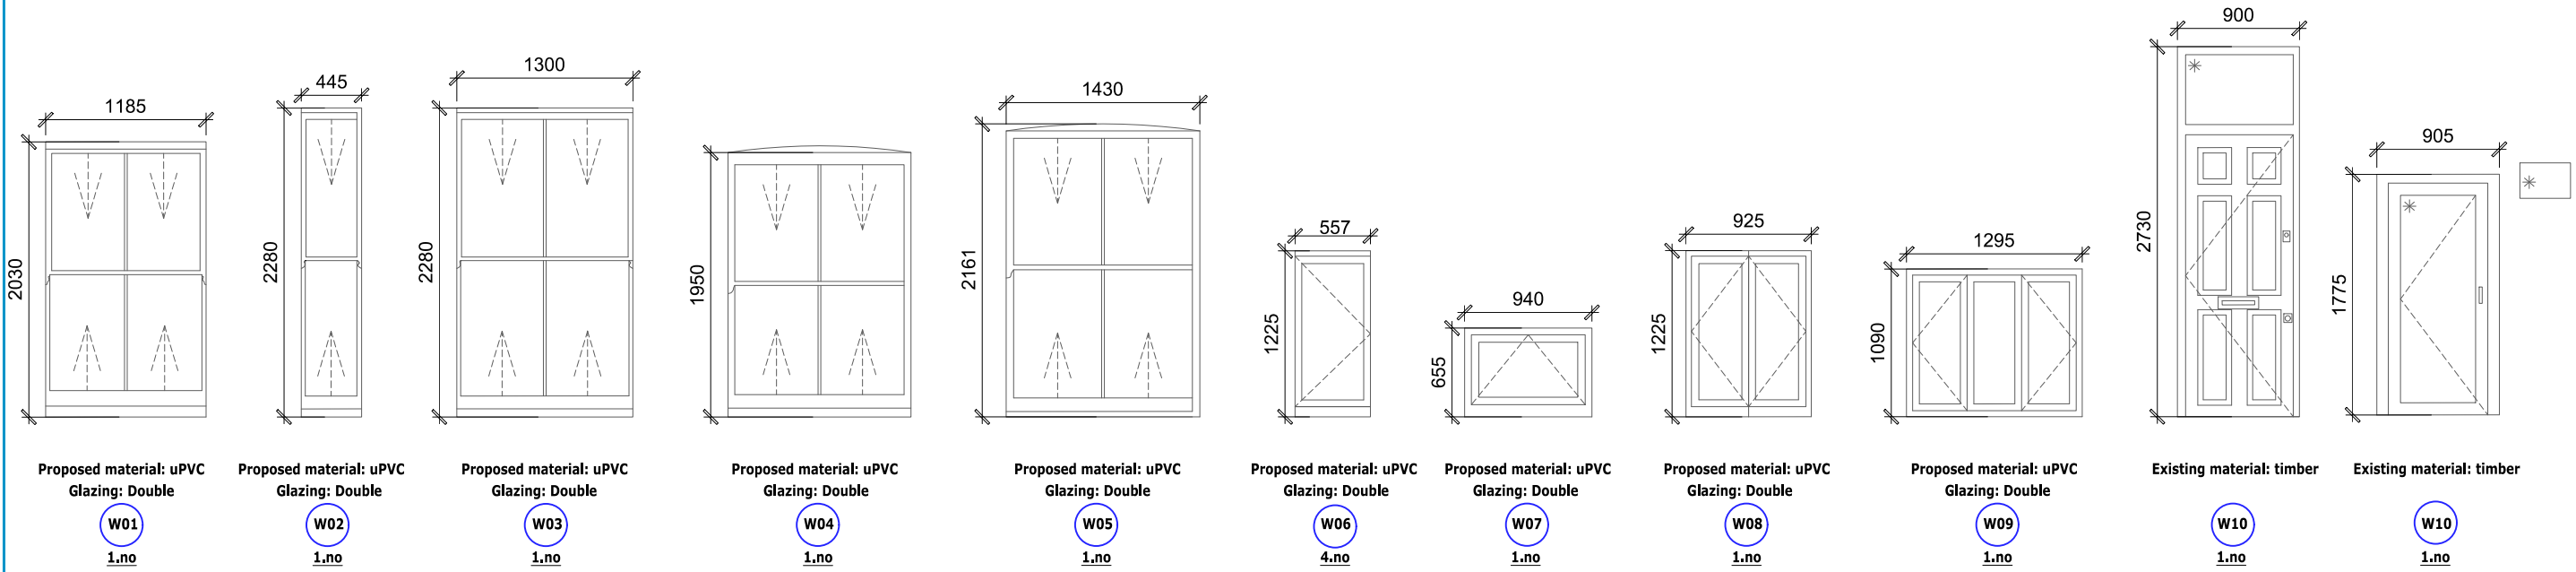

					Client Wates	Sheet Name Existing and Proposed Window and Door Schedules	Scale 1:50 @ A3
P1	Planning	MO	AS	30.05.2023	Project Name St.Mungo's	Project Status Planning	 Duncan House 1A Burnhill Road Beckenham Kent BR3 3LA Tel: 020 8658 3538
Rev	Description	By	QA	DD.MM.YY	Project Location 20 Charlton Kings Road London NW5 2SA		
© This drawing and any design hereon is the copyright of Potter Raper and must not be reproduced without their written consent. All drawings remain the property of Potter Raper. Figured dimension only to be taken from this drawing. All dimensions to be checked on site. Please inform Potter Raper immediately of any discrepancies before work proceeds.							