
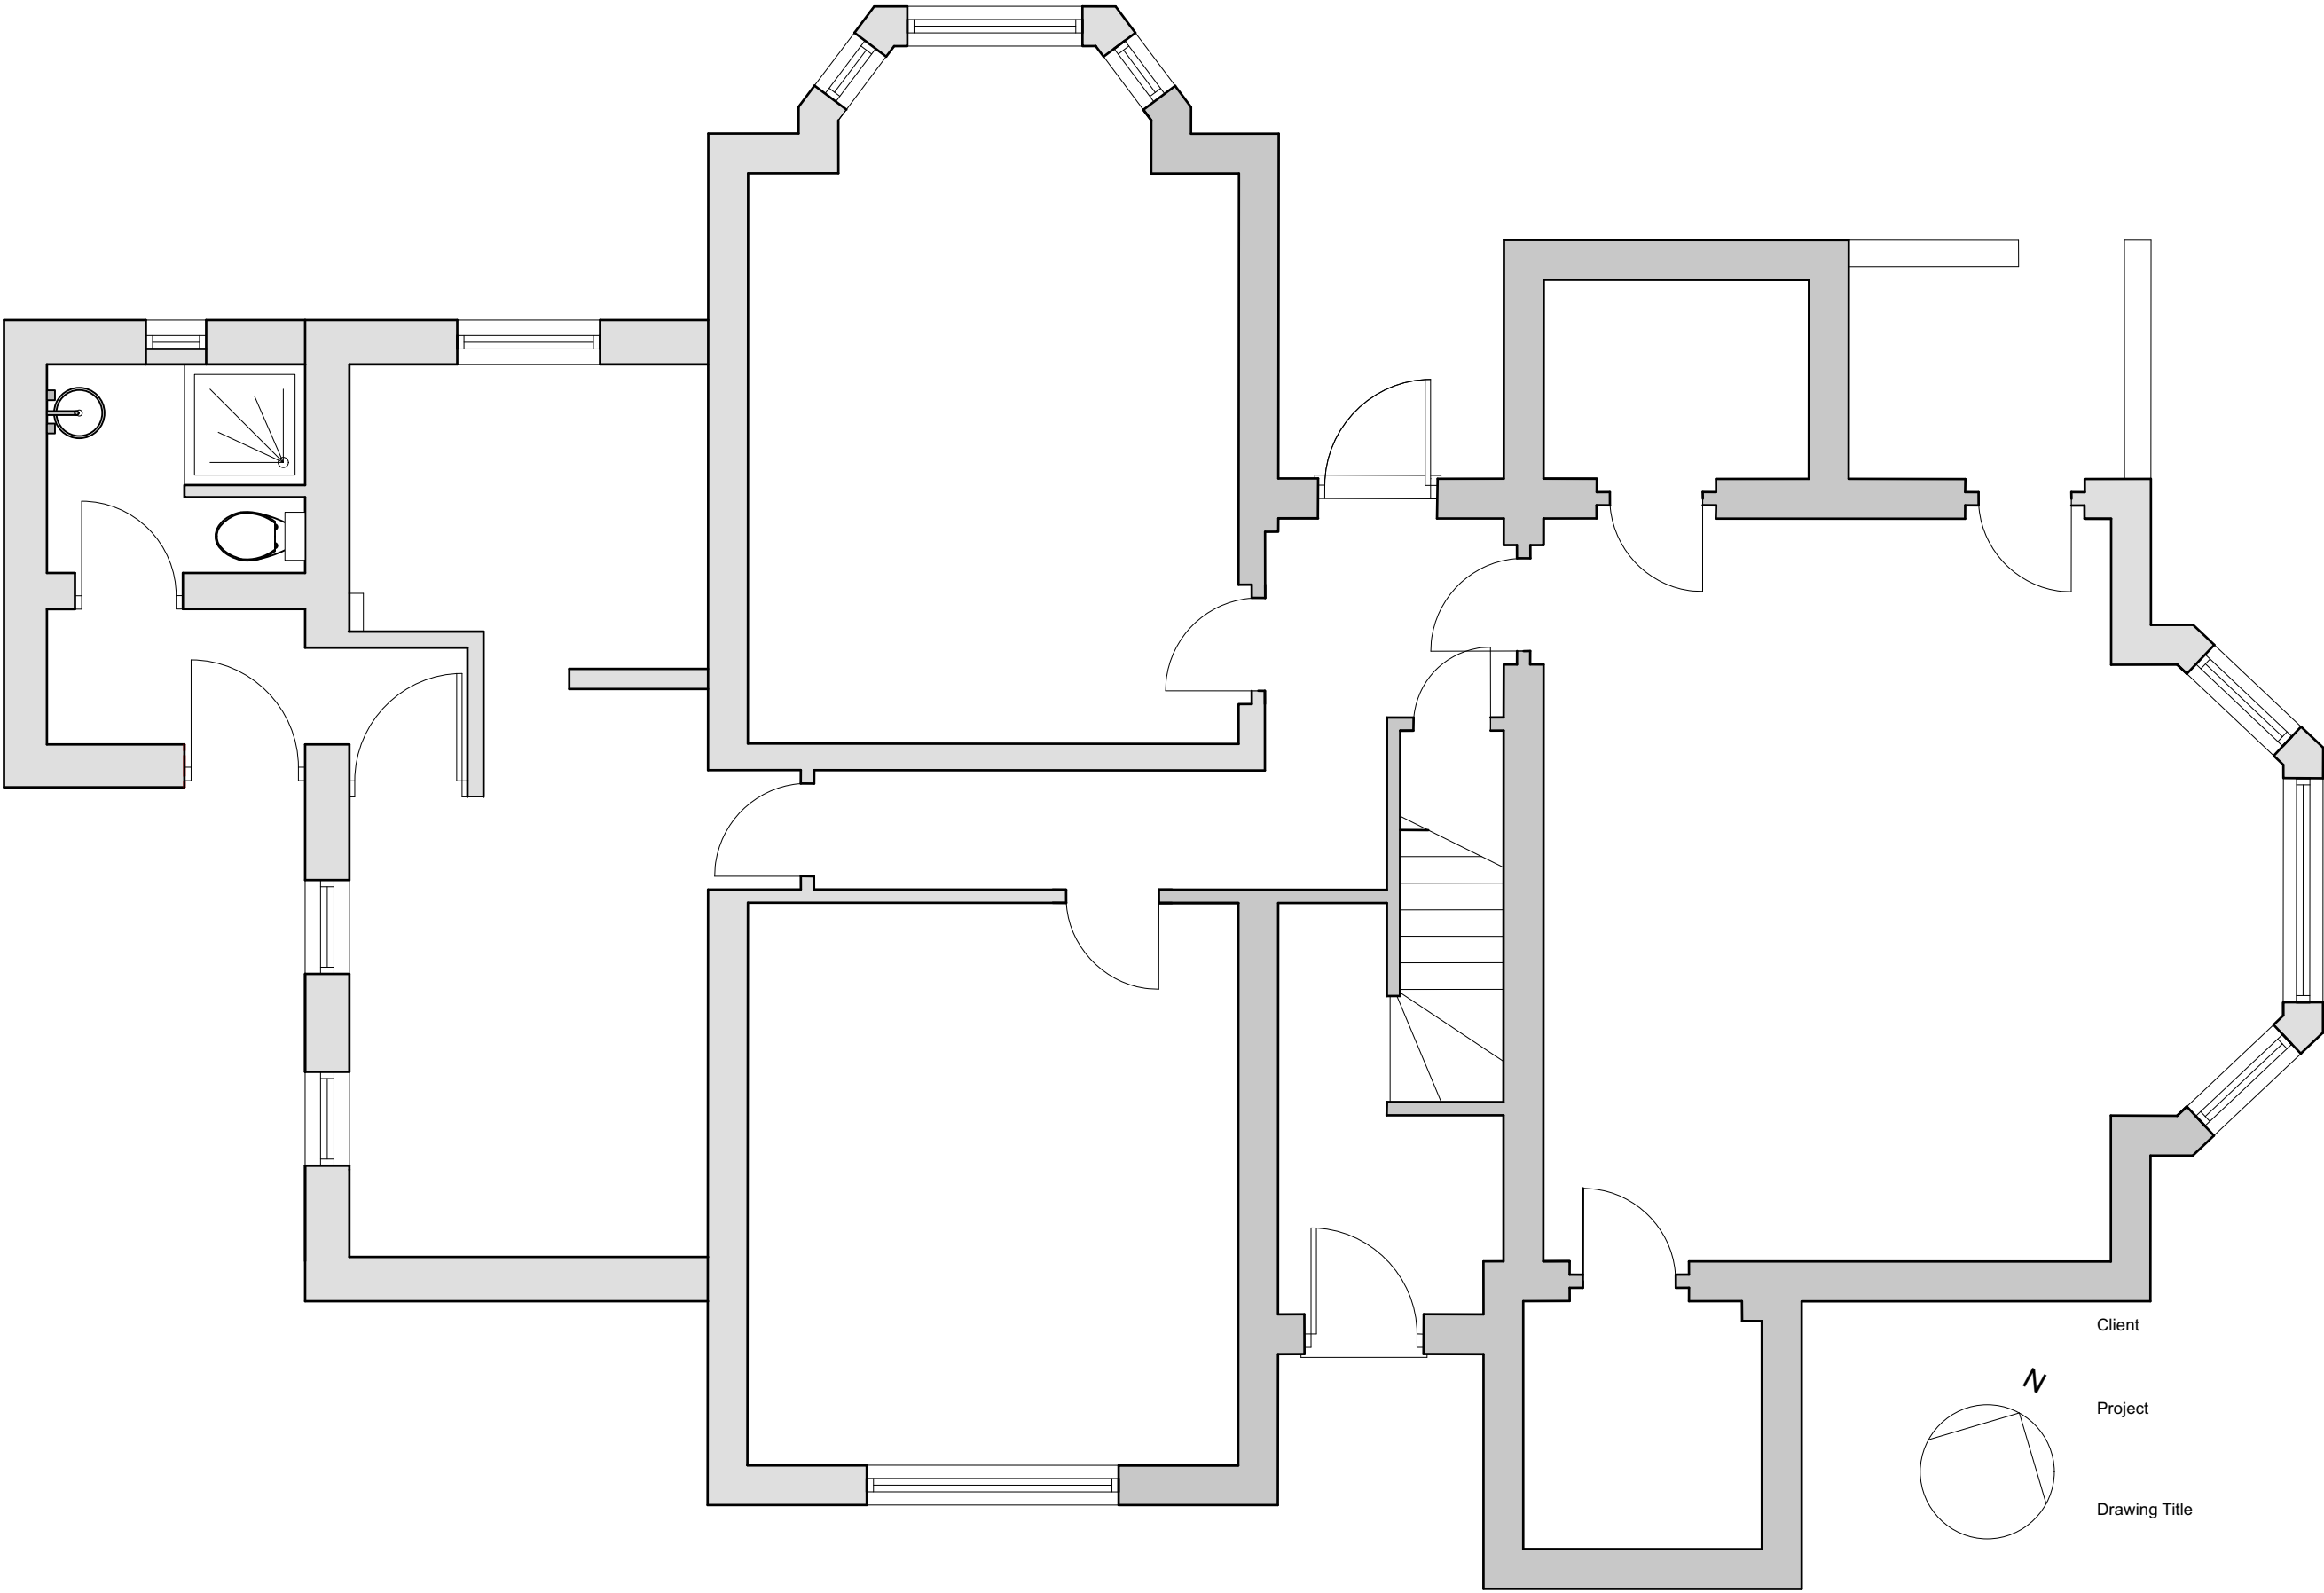


A Window Added to Shower Room RB

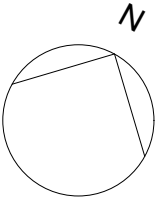

Client
Project
Drawing Title

Date 12.11.2021 Scale 1:50 @ A3

Project	Origin	Type	Number	Revision
1563RB	A	GA	002	A
Status	Approval			Checked
	RB			-



Harding Bond
Property Consultants
7 Cambridge Road
Hastings
TN34 1DJ
office@hardingbond.co.uk
www.hardingbond.co.uk

London Borough
of Camden
Hampstead Lodge

Existing Ground
Floor Plan