
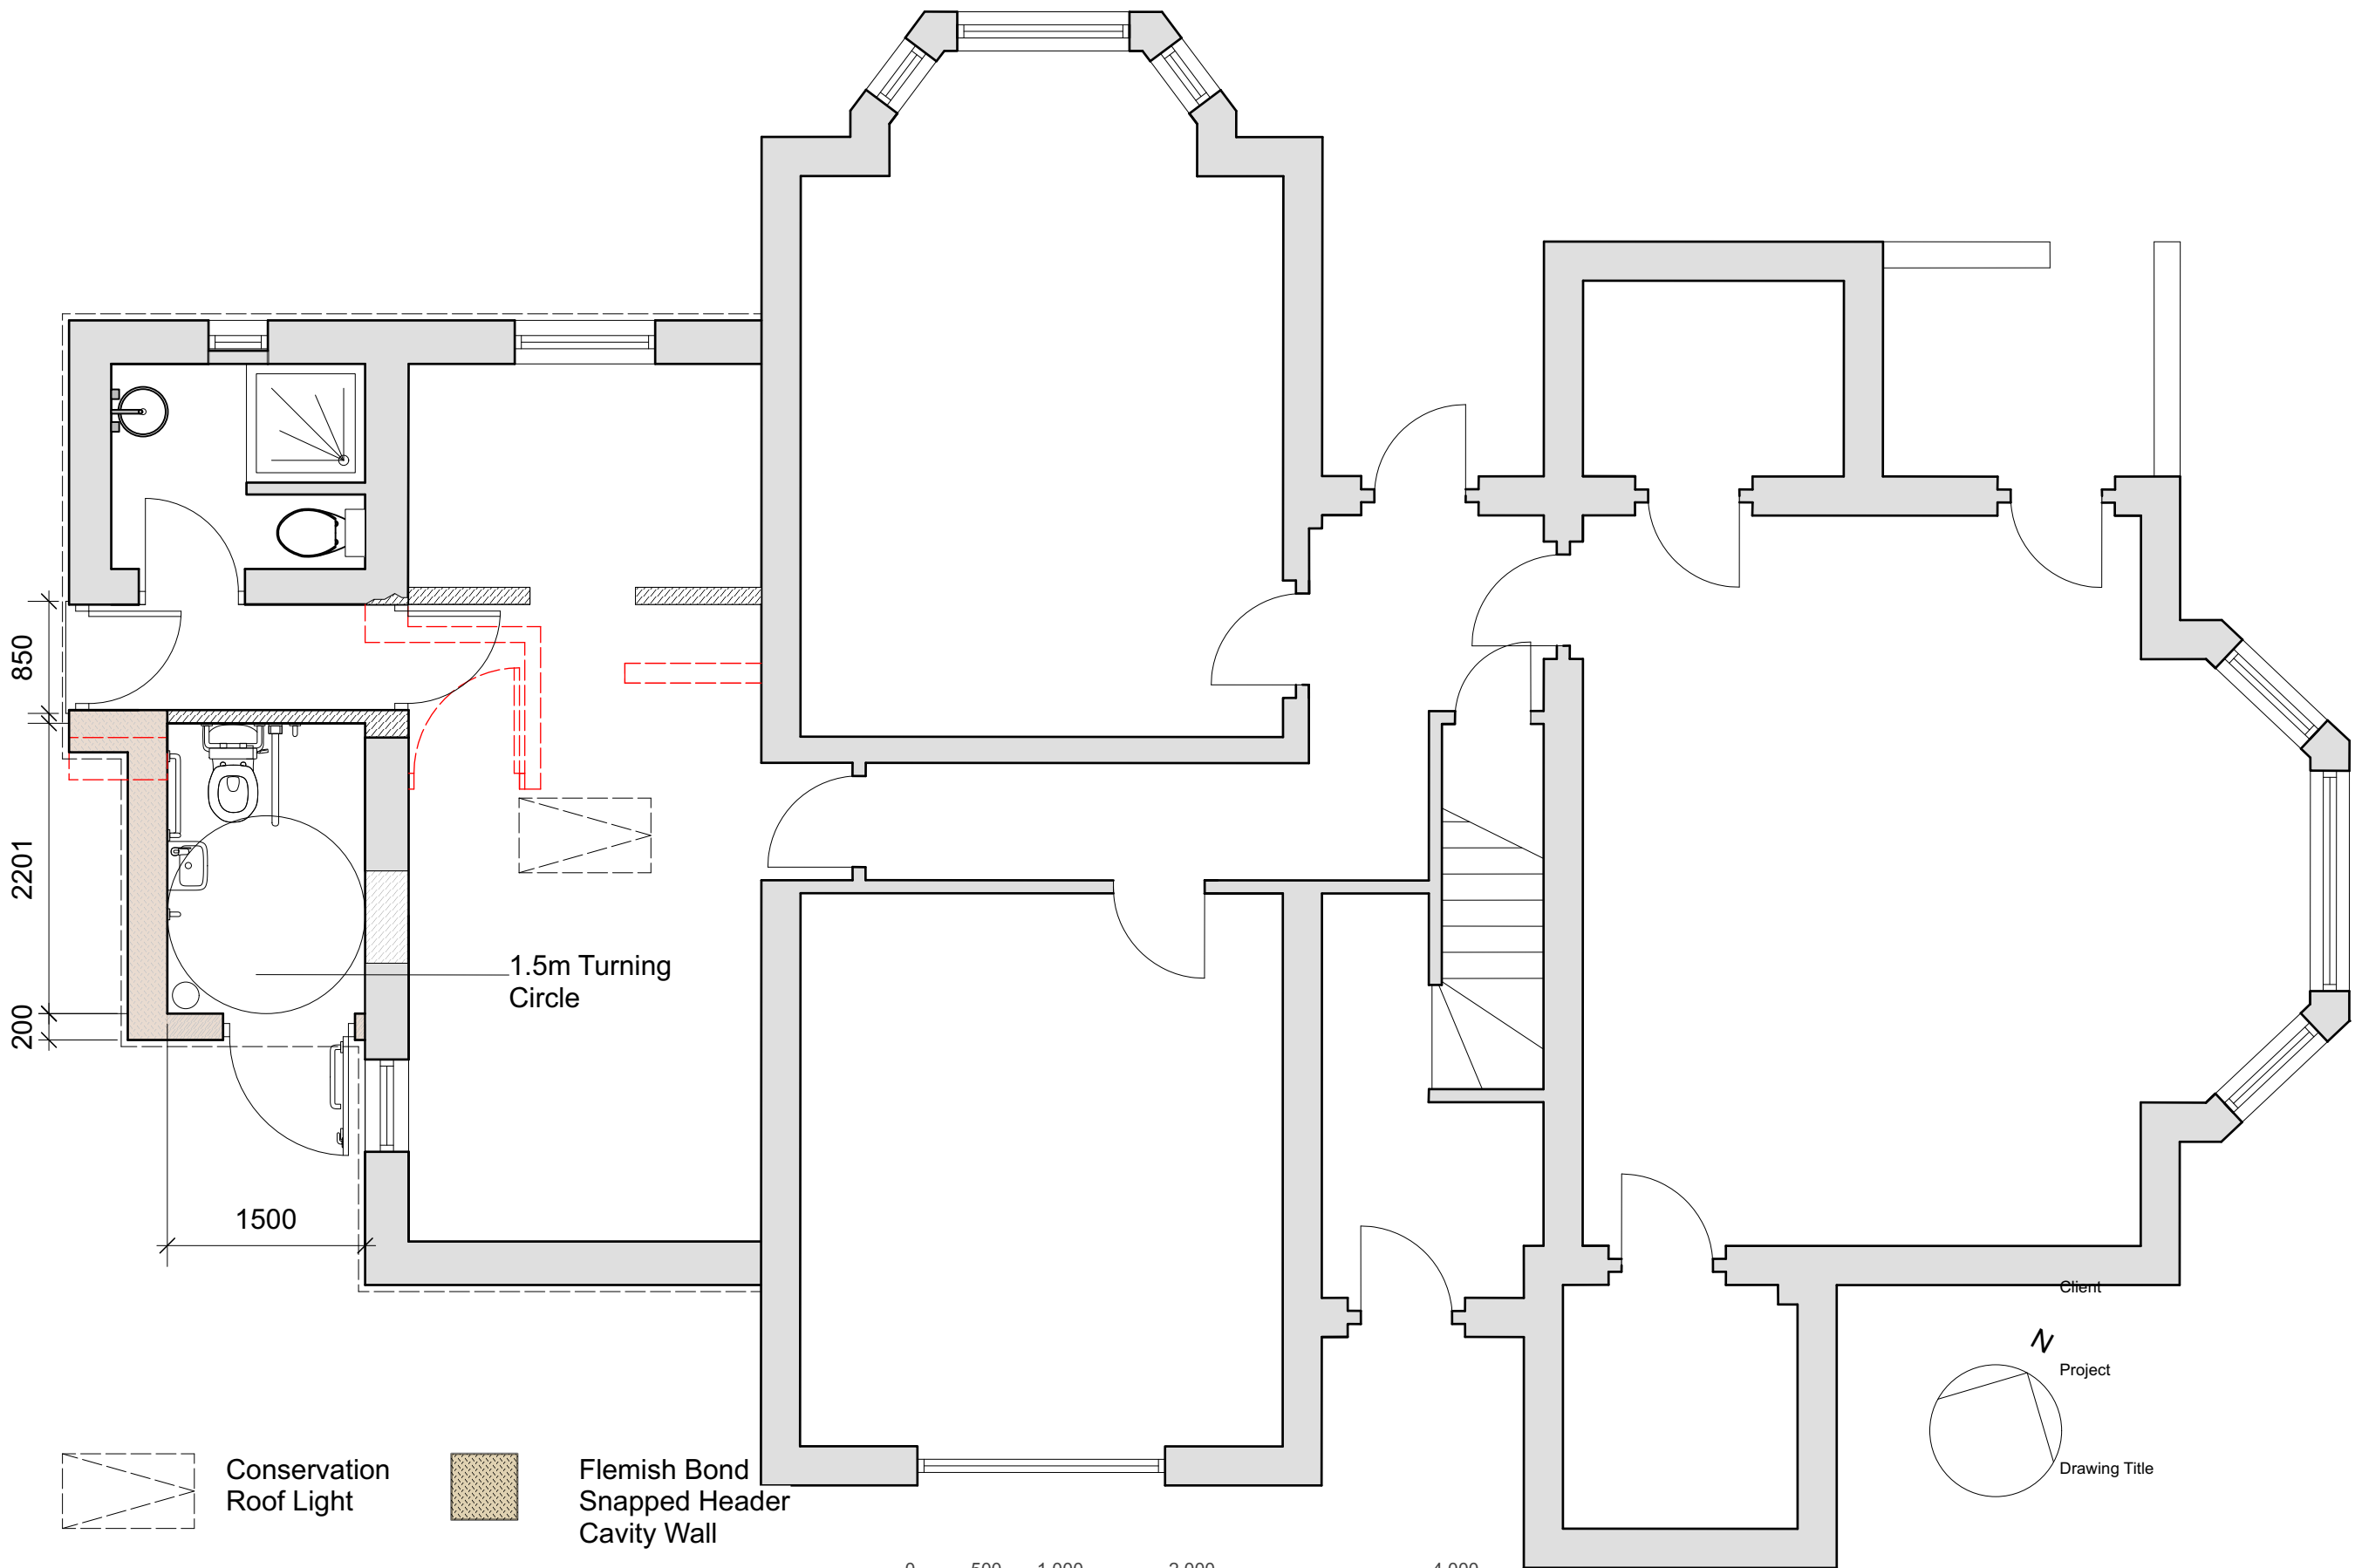


 

**Conservation
Roof Light**

**Flemish Bond
Snapped Header
Cavity Wall**



**Existing**

**Natural Slate
Roof**

**New Masonry**

**Demolished**

**Flemish Bond
Solid Wall**

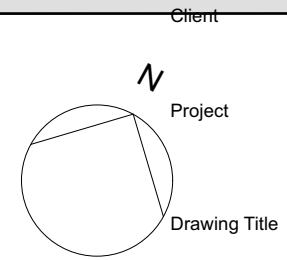 

Date 12.11.2021 Scale 1:50 @ A3

2

Ground Floor Plan
Scale: 1:50

Revised to Reflect Conservation Officer Comments RB May '23



Harding Bond
Property Consultants

7 Cambridge Road
Hastings
TN34 1DJ

office@hardingbond.co.uk
www.hardingbond.co.uk

London Borough
of Camden

Hampstead Lodge

Proposed Ground
Floor Plan

Project	Origin	Type	Number	Revision
1563RB	A	GA	010	A
Status	Approval			Checked
	RB			-