


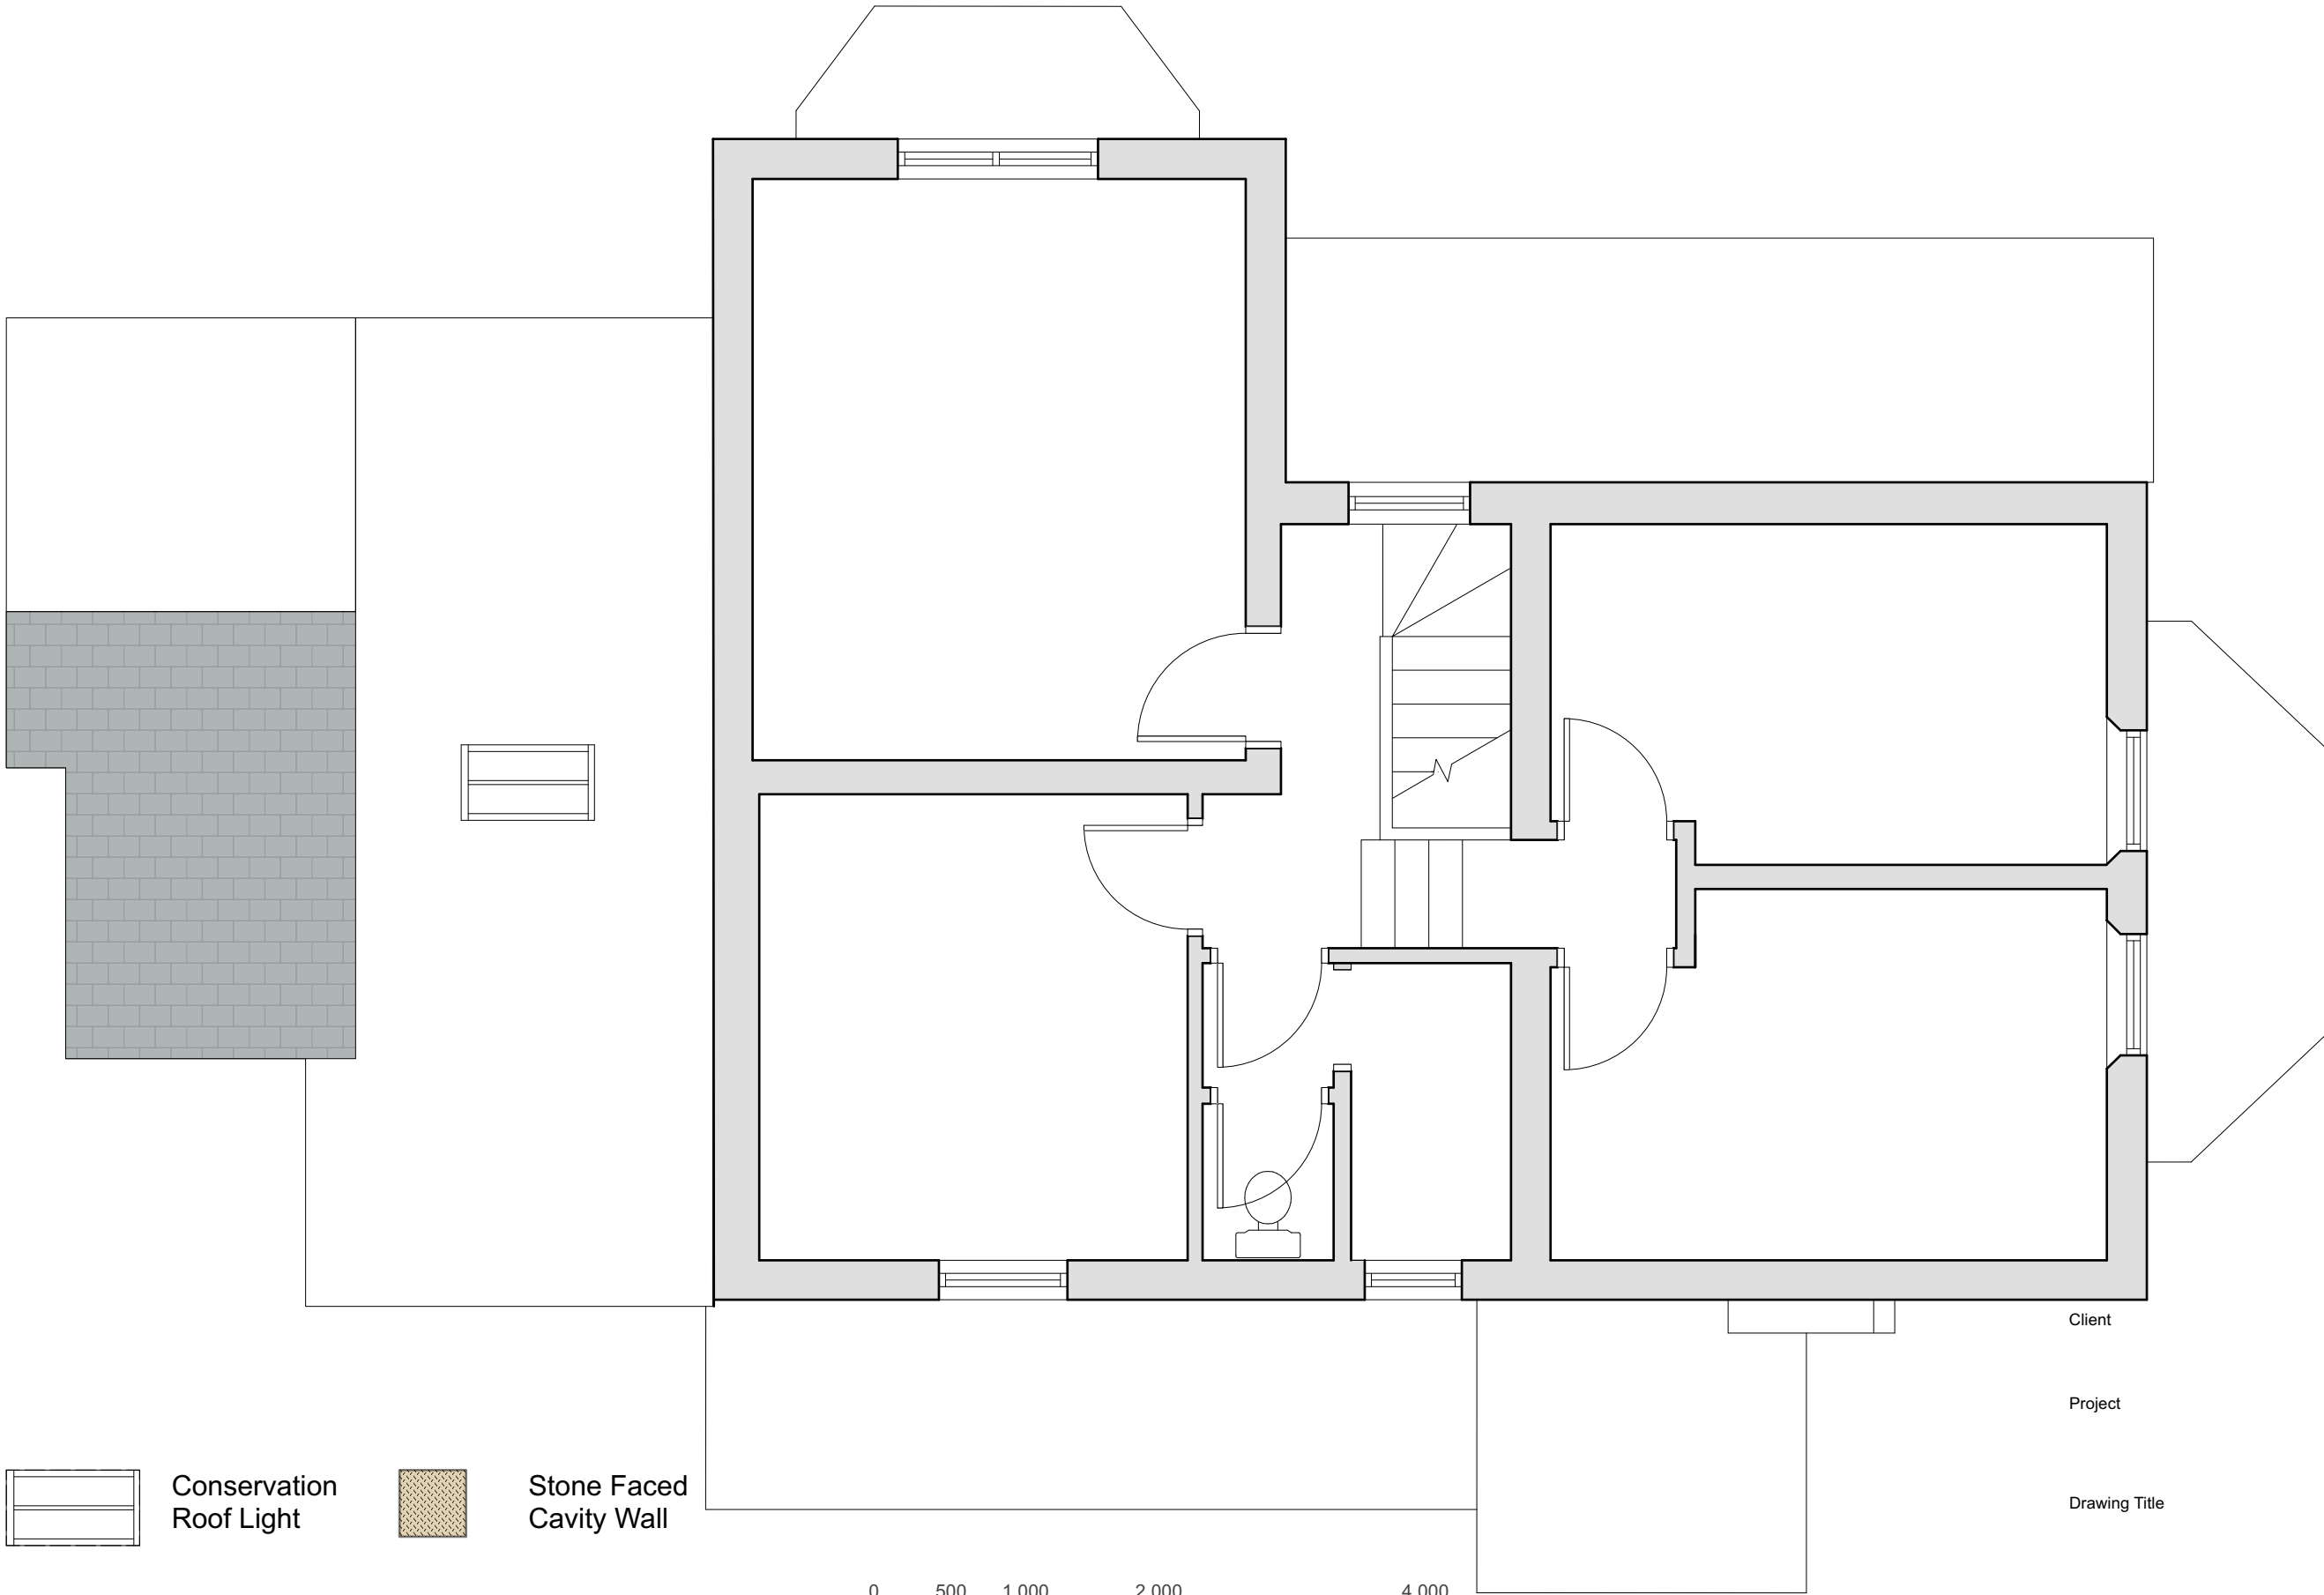

Harding Bond
Property Consultants
7 Cambridge Road
Hastings
TN34 1DJ
office@hardingbond.co.uk
www.hardingbond.co.uk

London Borough
of Camden
Hampstead Lodge

Proposed First
Floor Plan

Client
Project
Drawing Title
Date 12.11.2021 Scale 1:50 @ A3

- Conservation
Roof Light
- Stone Faced
Cavity Wall
- Existing
- Natural Slate
Roof
- New Masonry
- Demolished

A Roof Altered RB

Project	Origin	Type	Number	Revision
1563RB	A	GA	015	A
Status	Approval			Checked
	RB			-