

< Existing X Proposed >

1


Cemetery Elevation
Scale: 1:100



< Existing >

1


Front Elevation
Scale: 1:100

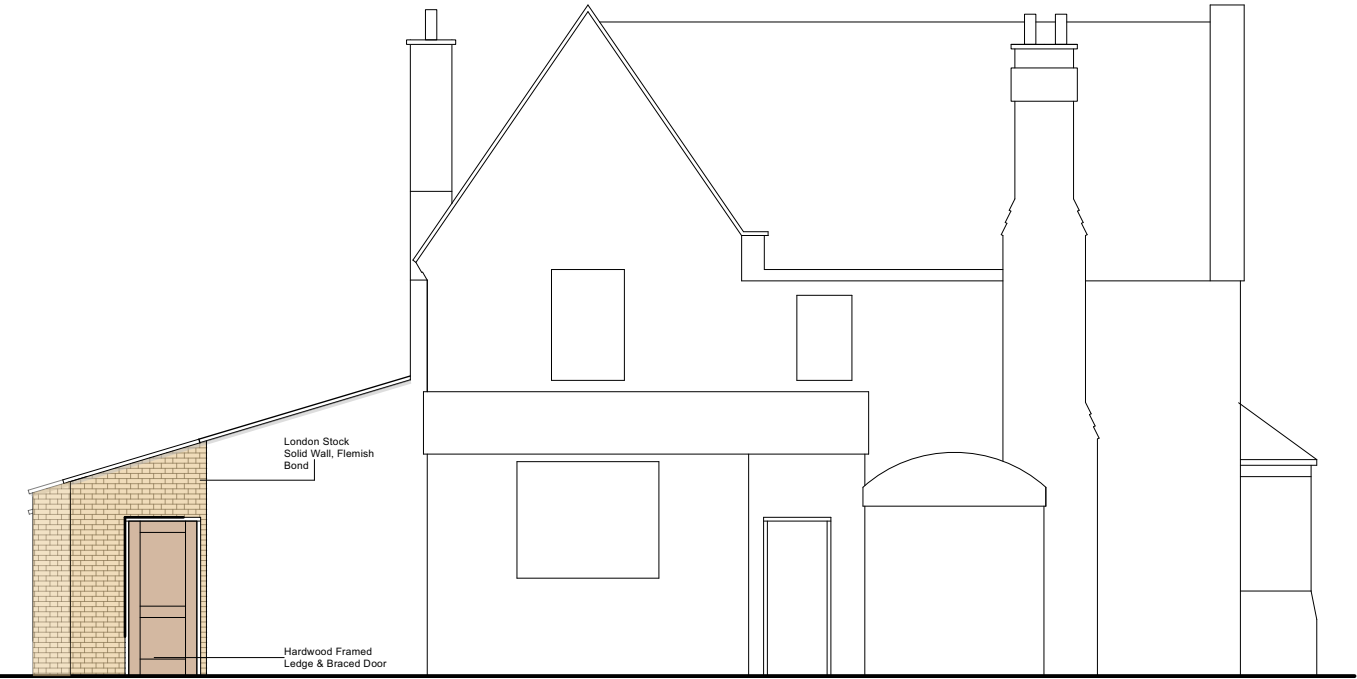

< Proposed X Existing >

2

Rear Elevation
Scale: 1:100

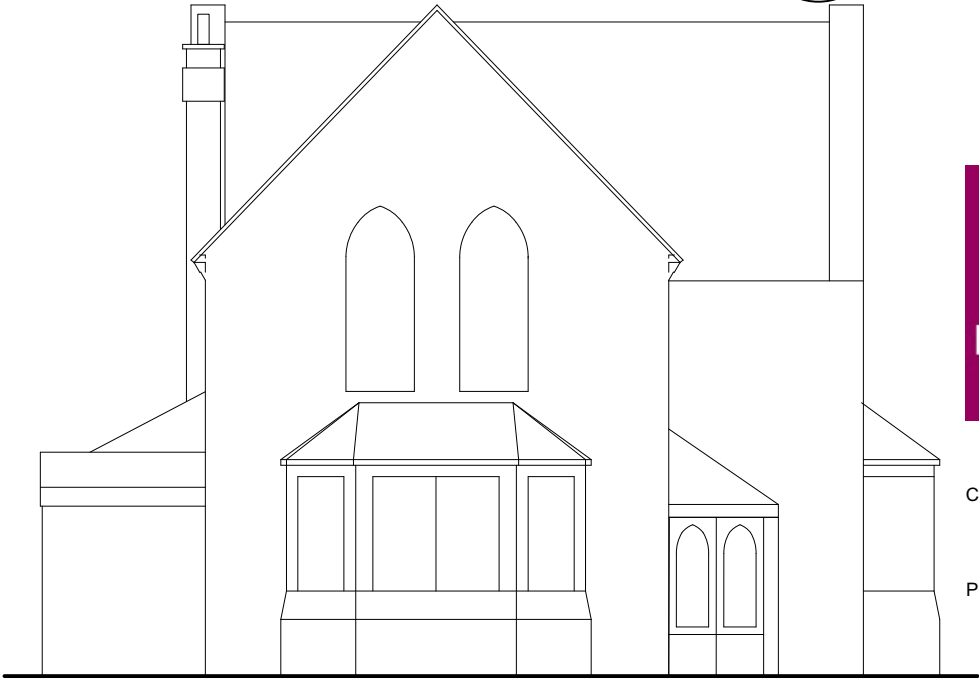

< Existing >

1

Road Elevation
Scale: 1:100

| | | |
|---|--|----|
| A | Materials and Extension Amended | RB |
| B | Existing Window Added to Front Elevation | RB |



Client

Project

Drawing Title

Date 15.03.2022 Scale 1:100 @ A3

| | | | | |
|---------|----------|------|--------|----------|
| Project | Origin | Type | Number | Revision |
| 1563RB | A | A | 020 | B |
| Status | Approval | | | Checked |
| | RB | | | - |

Harding Bond
Property Consultants

7 Cambridge Road
Hastings
TN34 1DJ

office@hardingbond.co.uk
www.hardingbond.co.uk

London Borough
of Camden
Hampstead Lodge

Proposed Elevations