



**01** Proposed Front elevation  
1:100

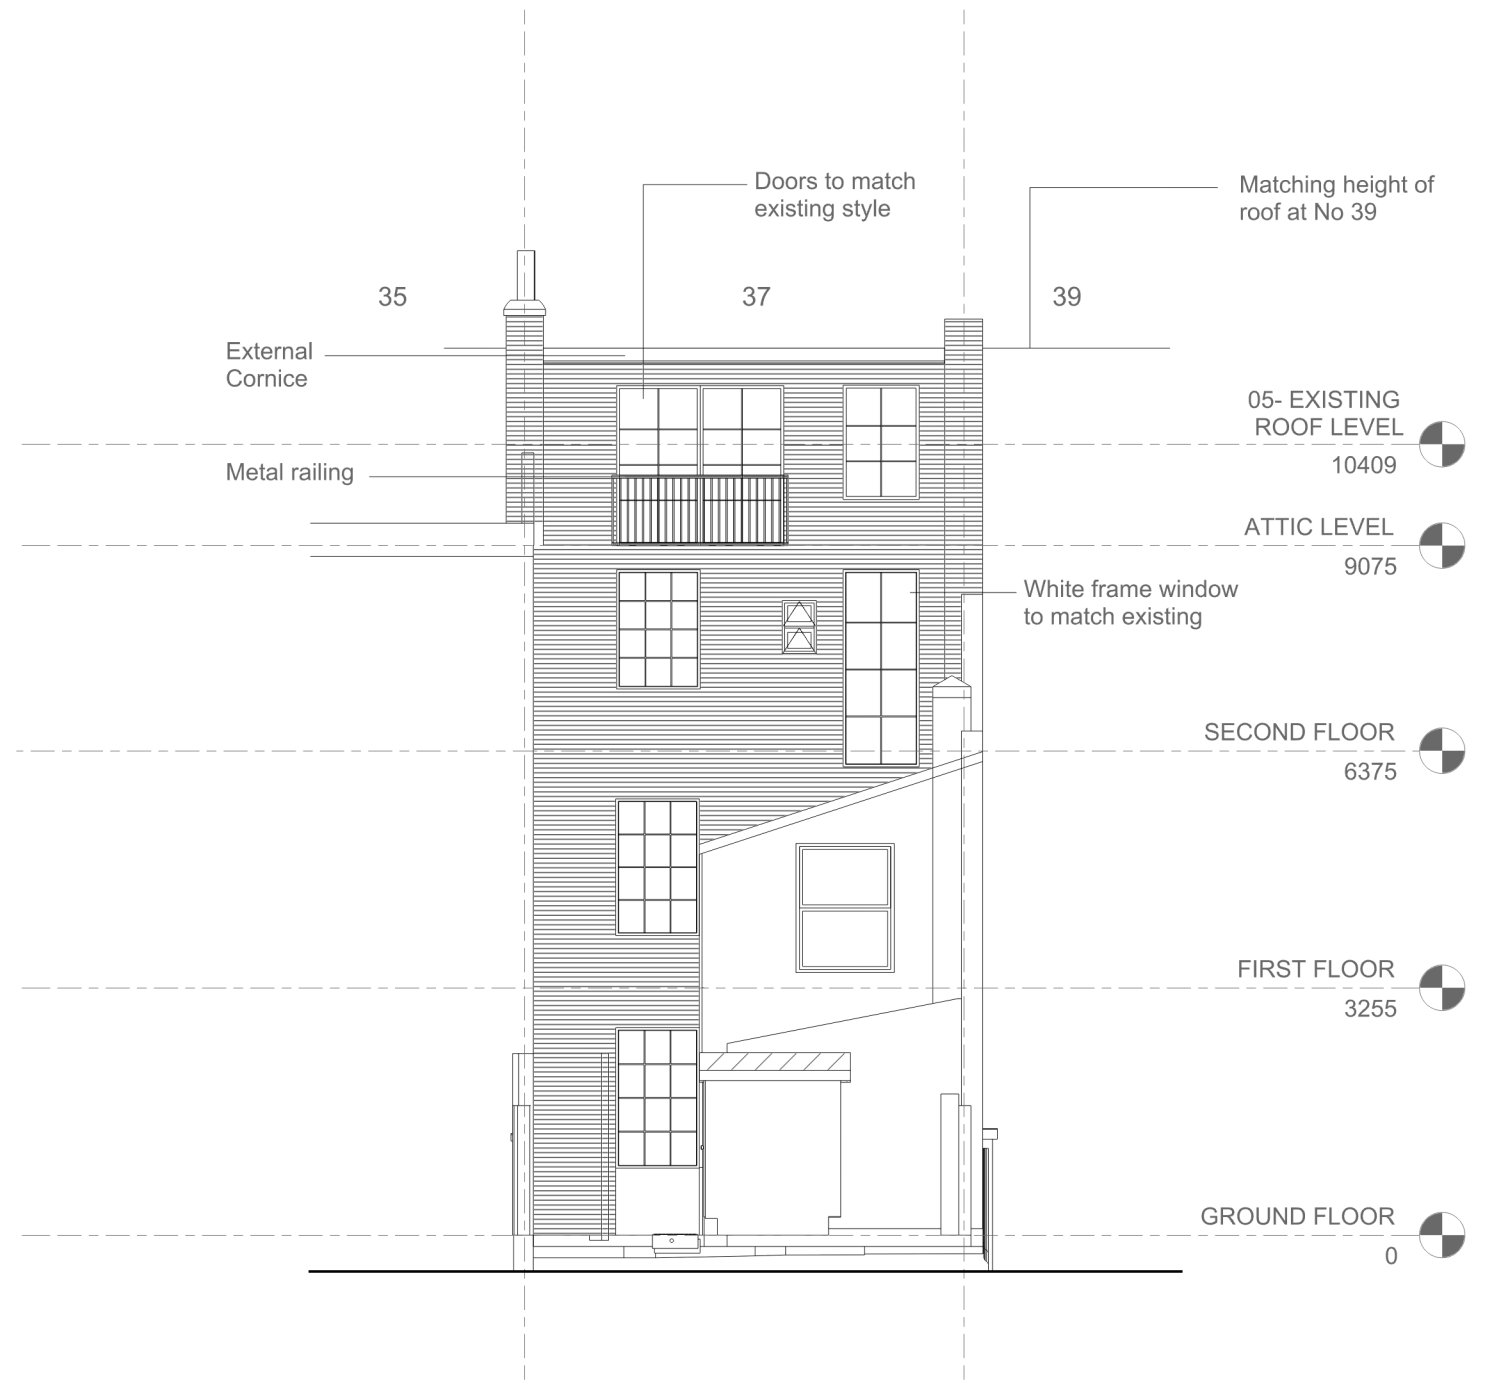

**02** Proposed Rear elevation  
1:100

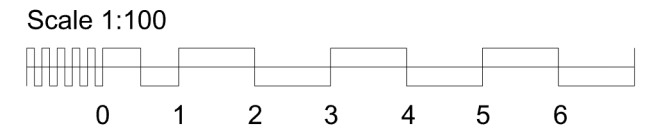

General Notes  
 1. Do not scale drawings. Dimensions govern.  
 2. All dimensions are in millimetres unless noted otherwise.  
 3. All dimensions shall be verified on site before proceeding with the work.  
 4. CRAFT Design shall be notified in writing of any discrepancies.  
 5. Any areas indicated on this sheet are approximate and indicative only.

00	21/04/23	Planning submission	
01	03/08/23	Planning submission revision 05	
Rev.	Date	Reason For Issue	Chk

Client  
**Harry Triggs & Sophie Allen D'Cruze**

Project  
**37 Queens Crescent**

Title  
**Proposed Rear & Front elevation**

Project No.	Scale @ A3	Date	Drawn By
<b>092</b>	<b>1:100</b>	<b>21/04/23</b>	<b>craft</b>
Number	Revision		
<b>A-200</b>	<b>05</b>		