


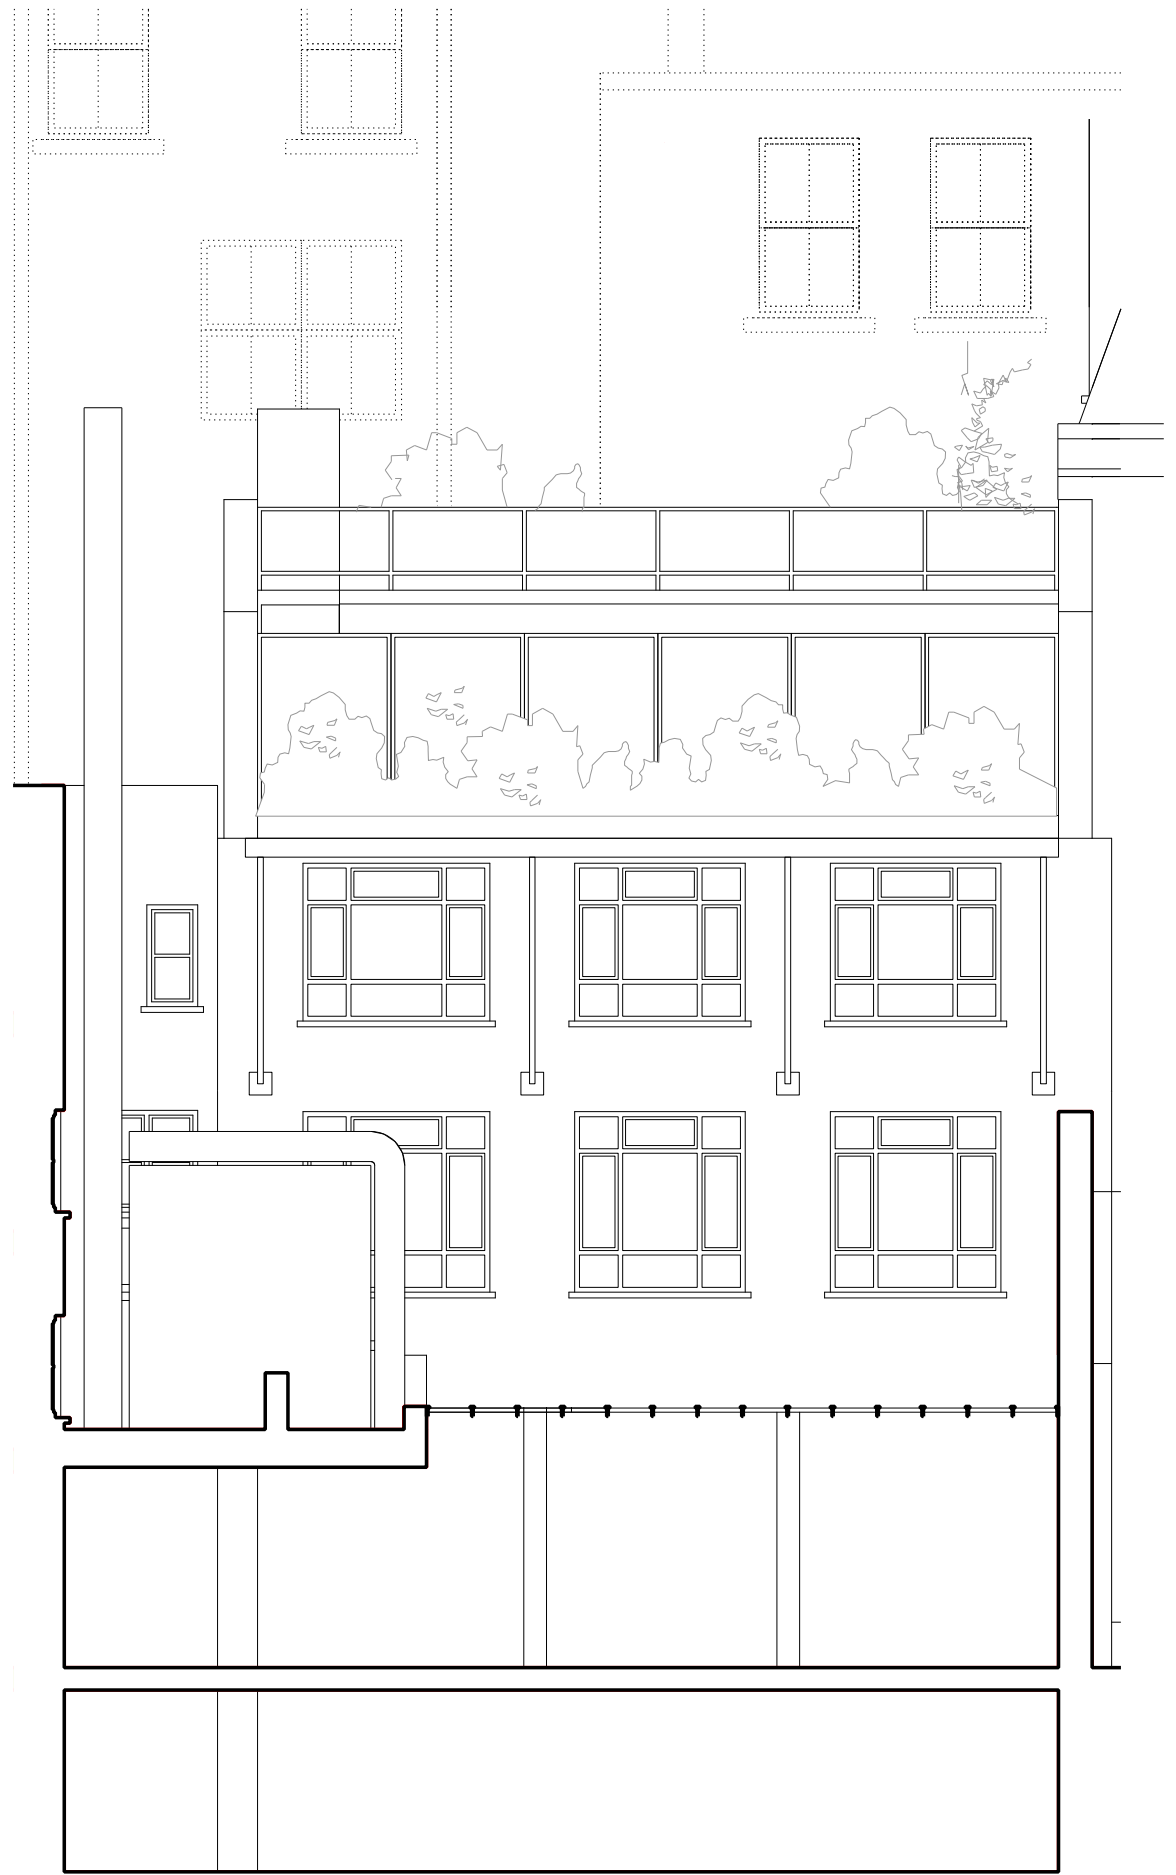

1 EXISTING WEST ELEVATION



2 EXISTING EAST ELEVATION

REVISION	PURPOSE (S1,S2,S3,S4,S5,S6=Stage 1,2,3,4,5,6, I=Information, O=Comment, P=Planning, T=Tender, C=Construction)	DATE	NOTES	CLIENT	PROJECT TITLE	DRAWING TITLE	PURPOSE	SCALE A1	SCALE A3	DB	CS	DATE	
A	ISSUED FOR PLANNING - PRE APPLICATION SUBMISSION	08.10.2022	1.Contractors are not to directly scale off this drawing. Dimensions should be obtained from the Engineer or Architect, site checked and any discrepancy between drawings reported. 2.The design and these drawings are the sole copyright of Amin Taha Architects, 15 Clerkenwell Close, London EC1R 0AA, T.020 7253 9444 F.020 7253 9555.	GROUPWORK	MR ROBERT WILSON	7 BLEEDING HEART YARD, LONDON, EC1N 8SJ	EXISTING WEST AND EAST ELEVATIONS	P	1:50	1:100	ES	AC	OCT 22
							DRAWING NO.	279-201				REVISION	A