




Current facade
Painted timber panelling
Colour: Blue

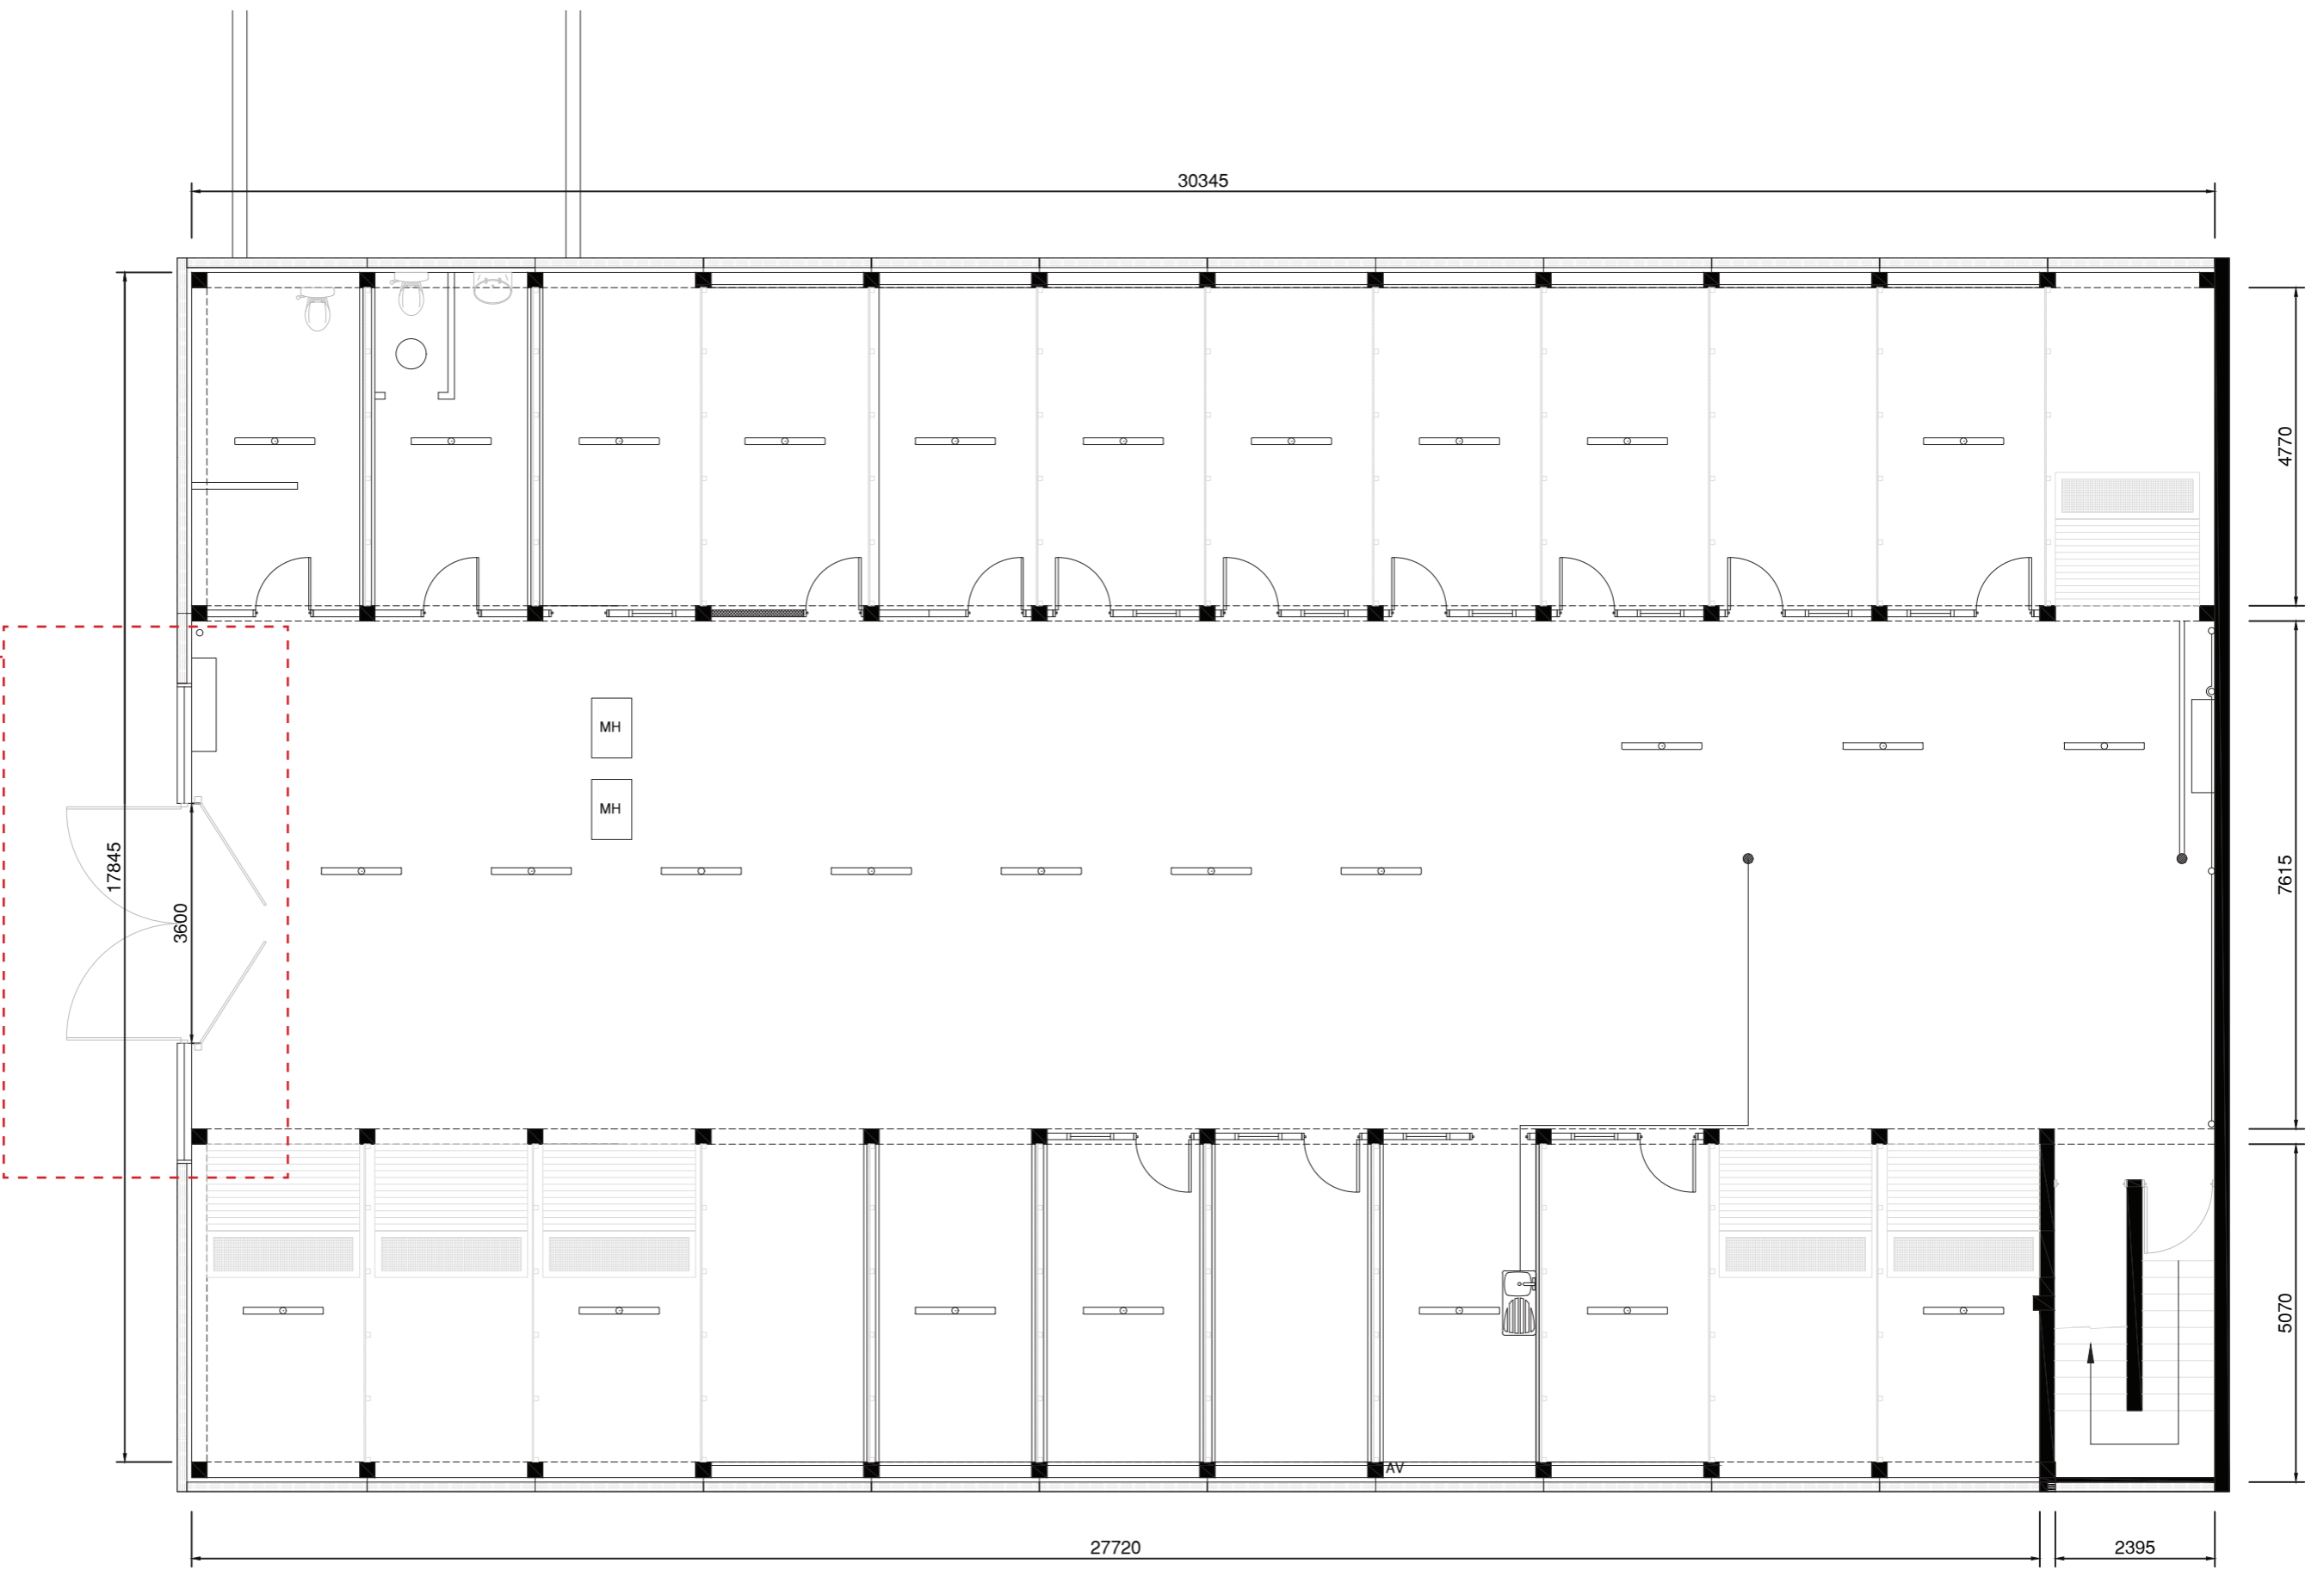

Existing Floor Plan
1:100


FEASIBILITY DRAWING

Address: HILGROVE GARAGES, DOBSON CLOSE, SOUTH HAMPSTEAD, NW6

Project: VACANT SPACES PROGRAMME 2022 - HILGROVE GARAGES

Drawing: EXISTING FLOOR PLAN - LOWER GROUND FLOOR

North	Job No. 01	Date. 25.04.22
	Draw No. 01	Rev. A
	Scale. 1:100@A3	Drawn. David Desnoes

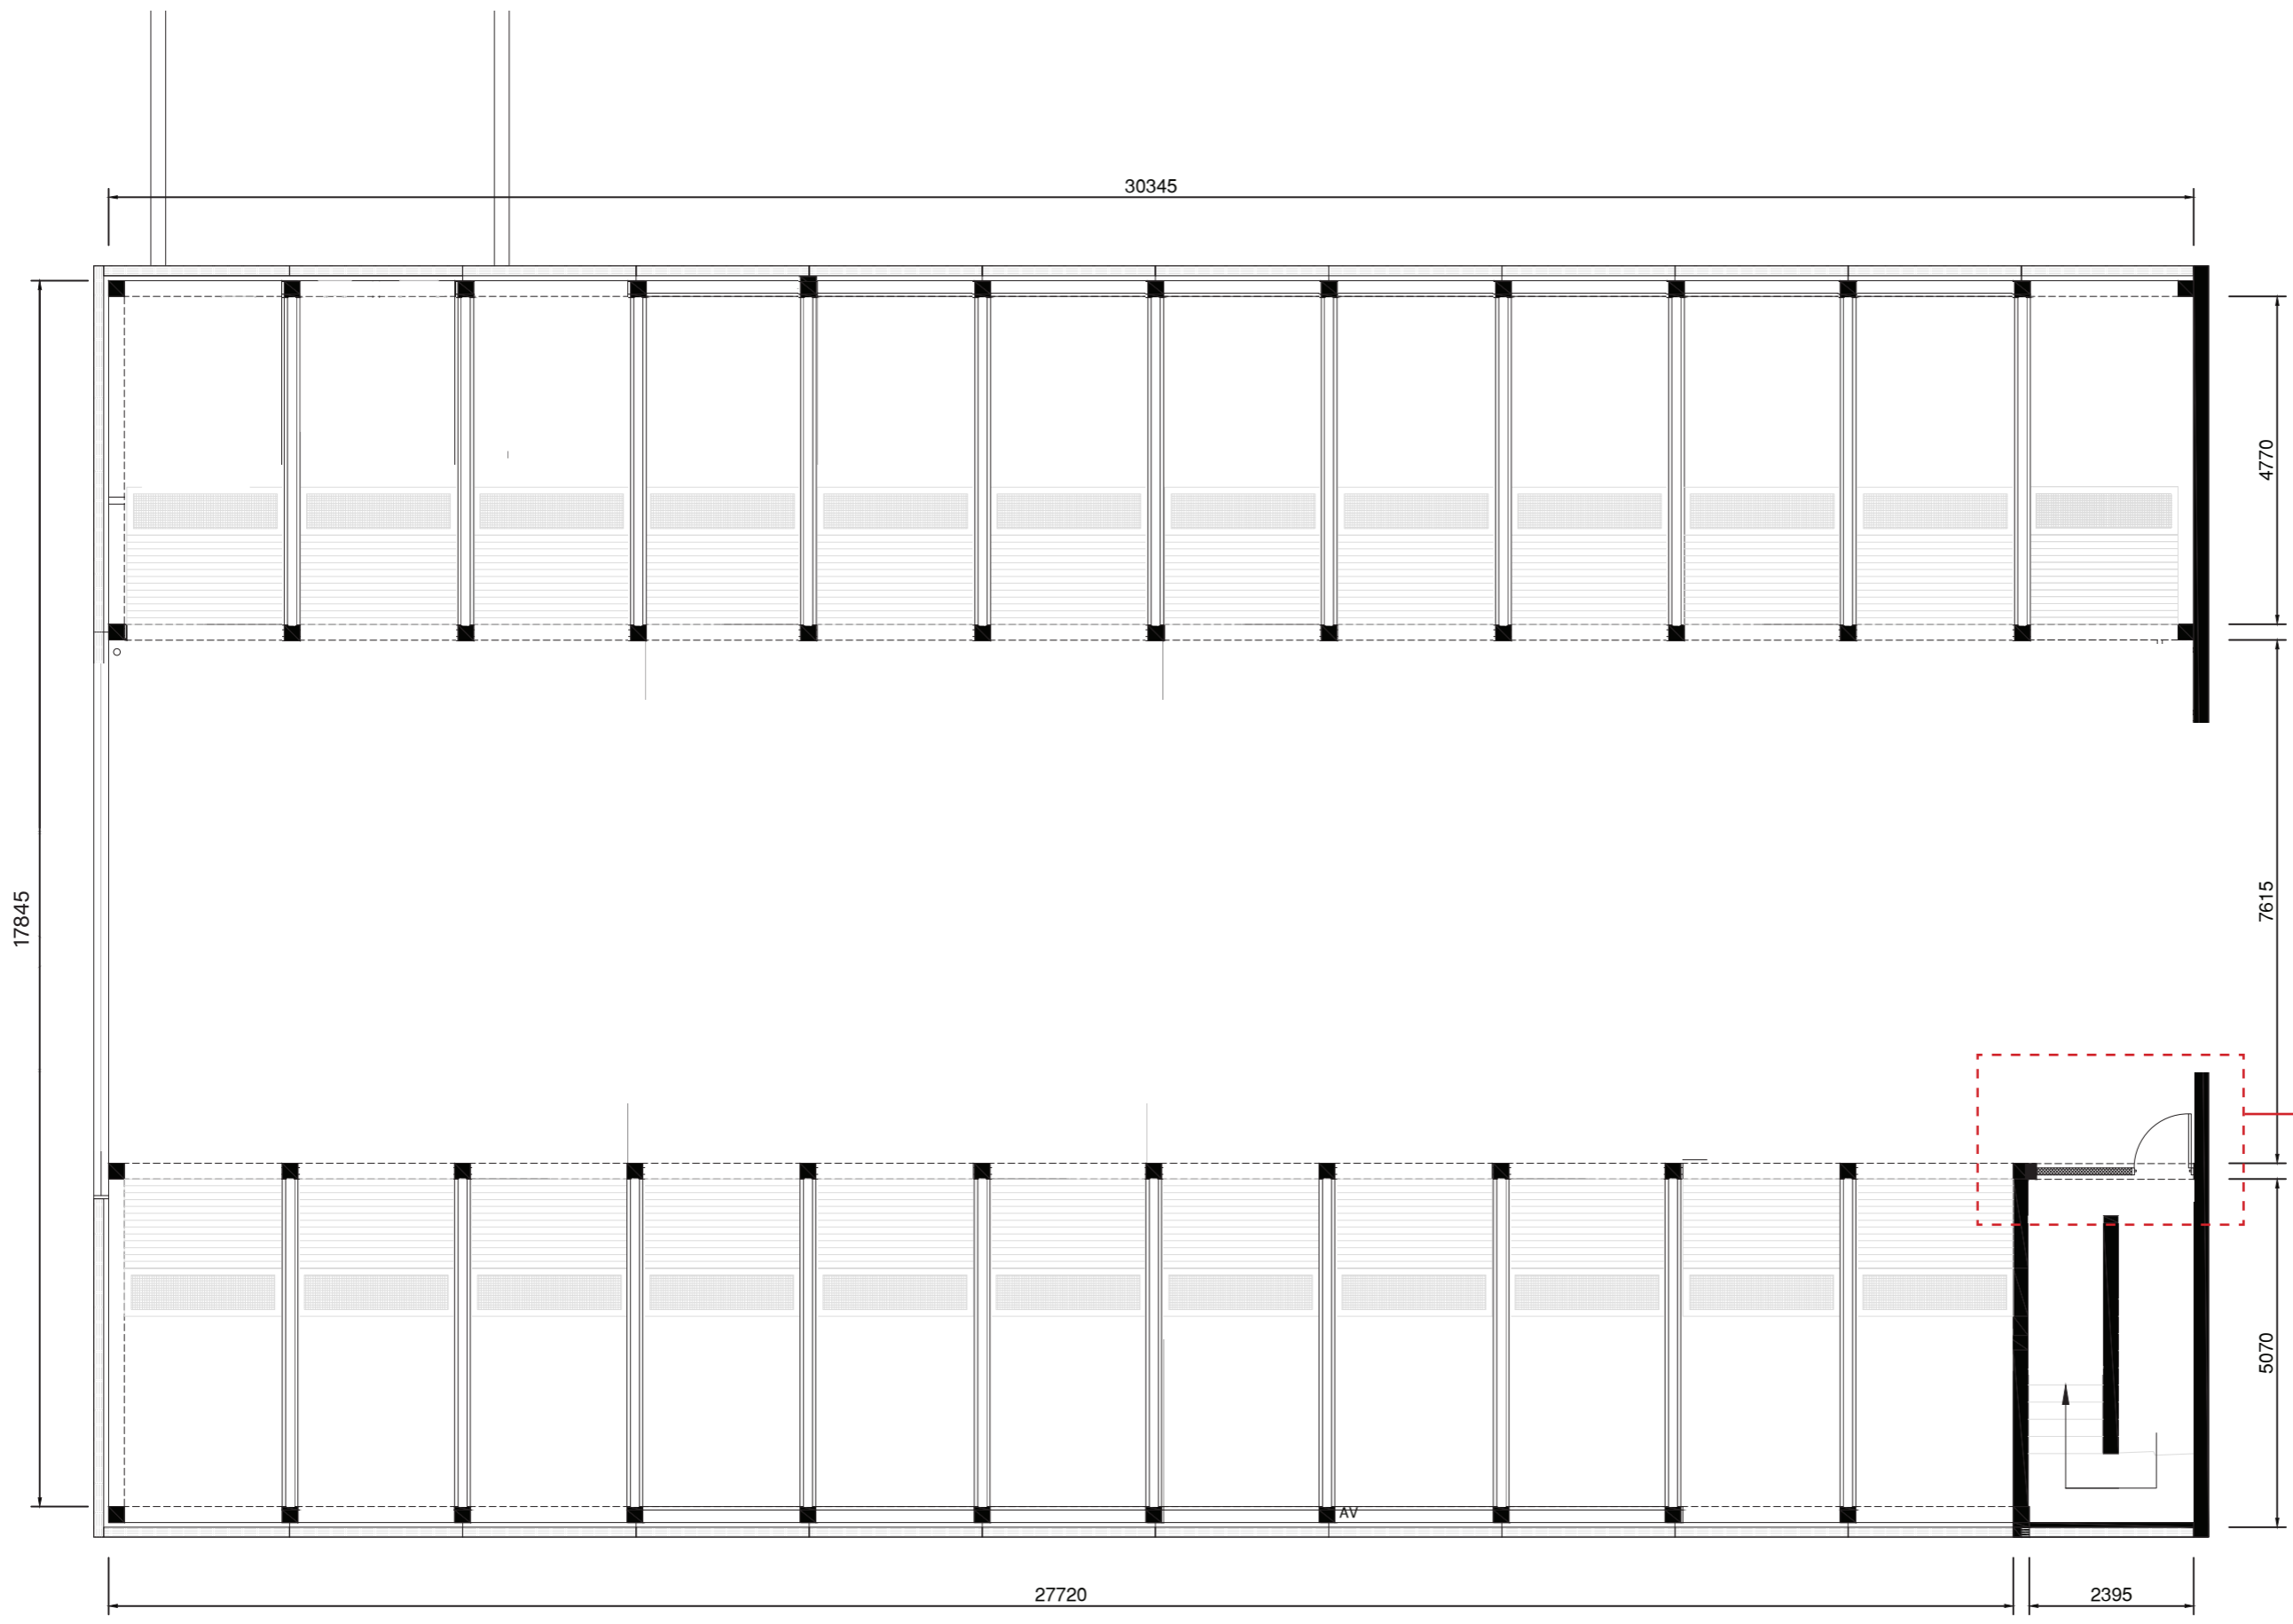

Existing iron metal gate leading to stair down into the space from the upper ground floor garages


Existing Floor Plan
1:100

FEASIBILITY DRAWING

Address:		HILGROVE GARAGES, DOBSON CLOSE, SOUTH HAMPSTEAD, NW6	
Project:		VACANT SPACES PROGRAMME 2022 - HILGROVE GARAGES	
Drawing:		EXISTING FLOOR PLAN - UPPER GROUND FLOOR	
North	Job No. 01	Date:	03.07.23
	Draw No. 02	Rev.	A
	Scale: 1:100@A3	Drawn:	Jenny Dunn



Proposed facade
 Painted timber panelling
 Colour: Mixed colours
 Pattern to be designed with residents

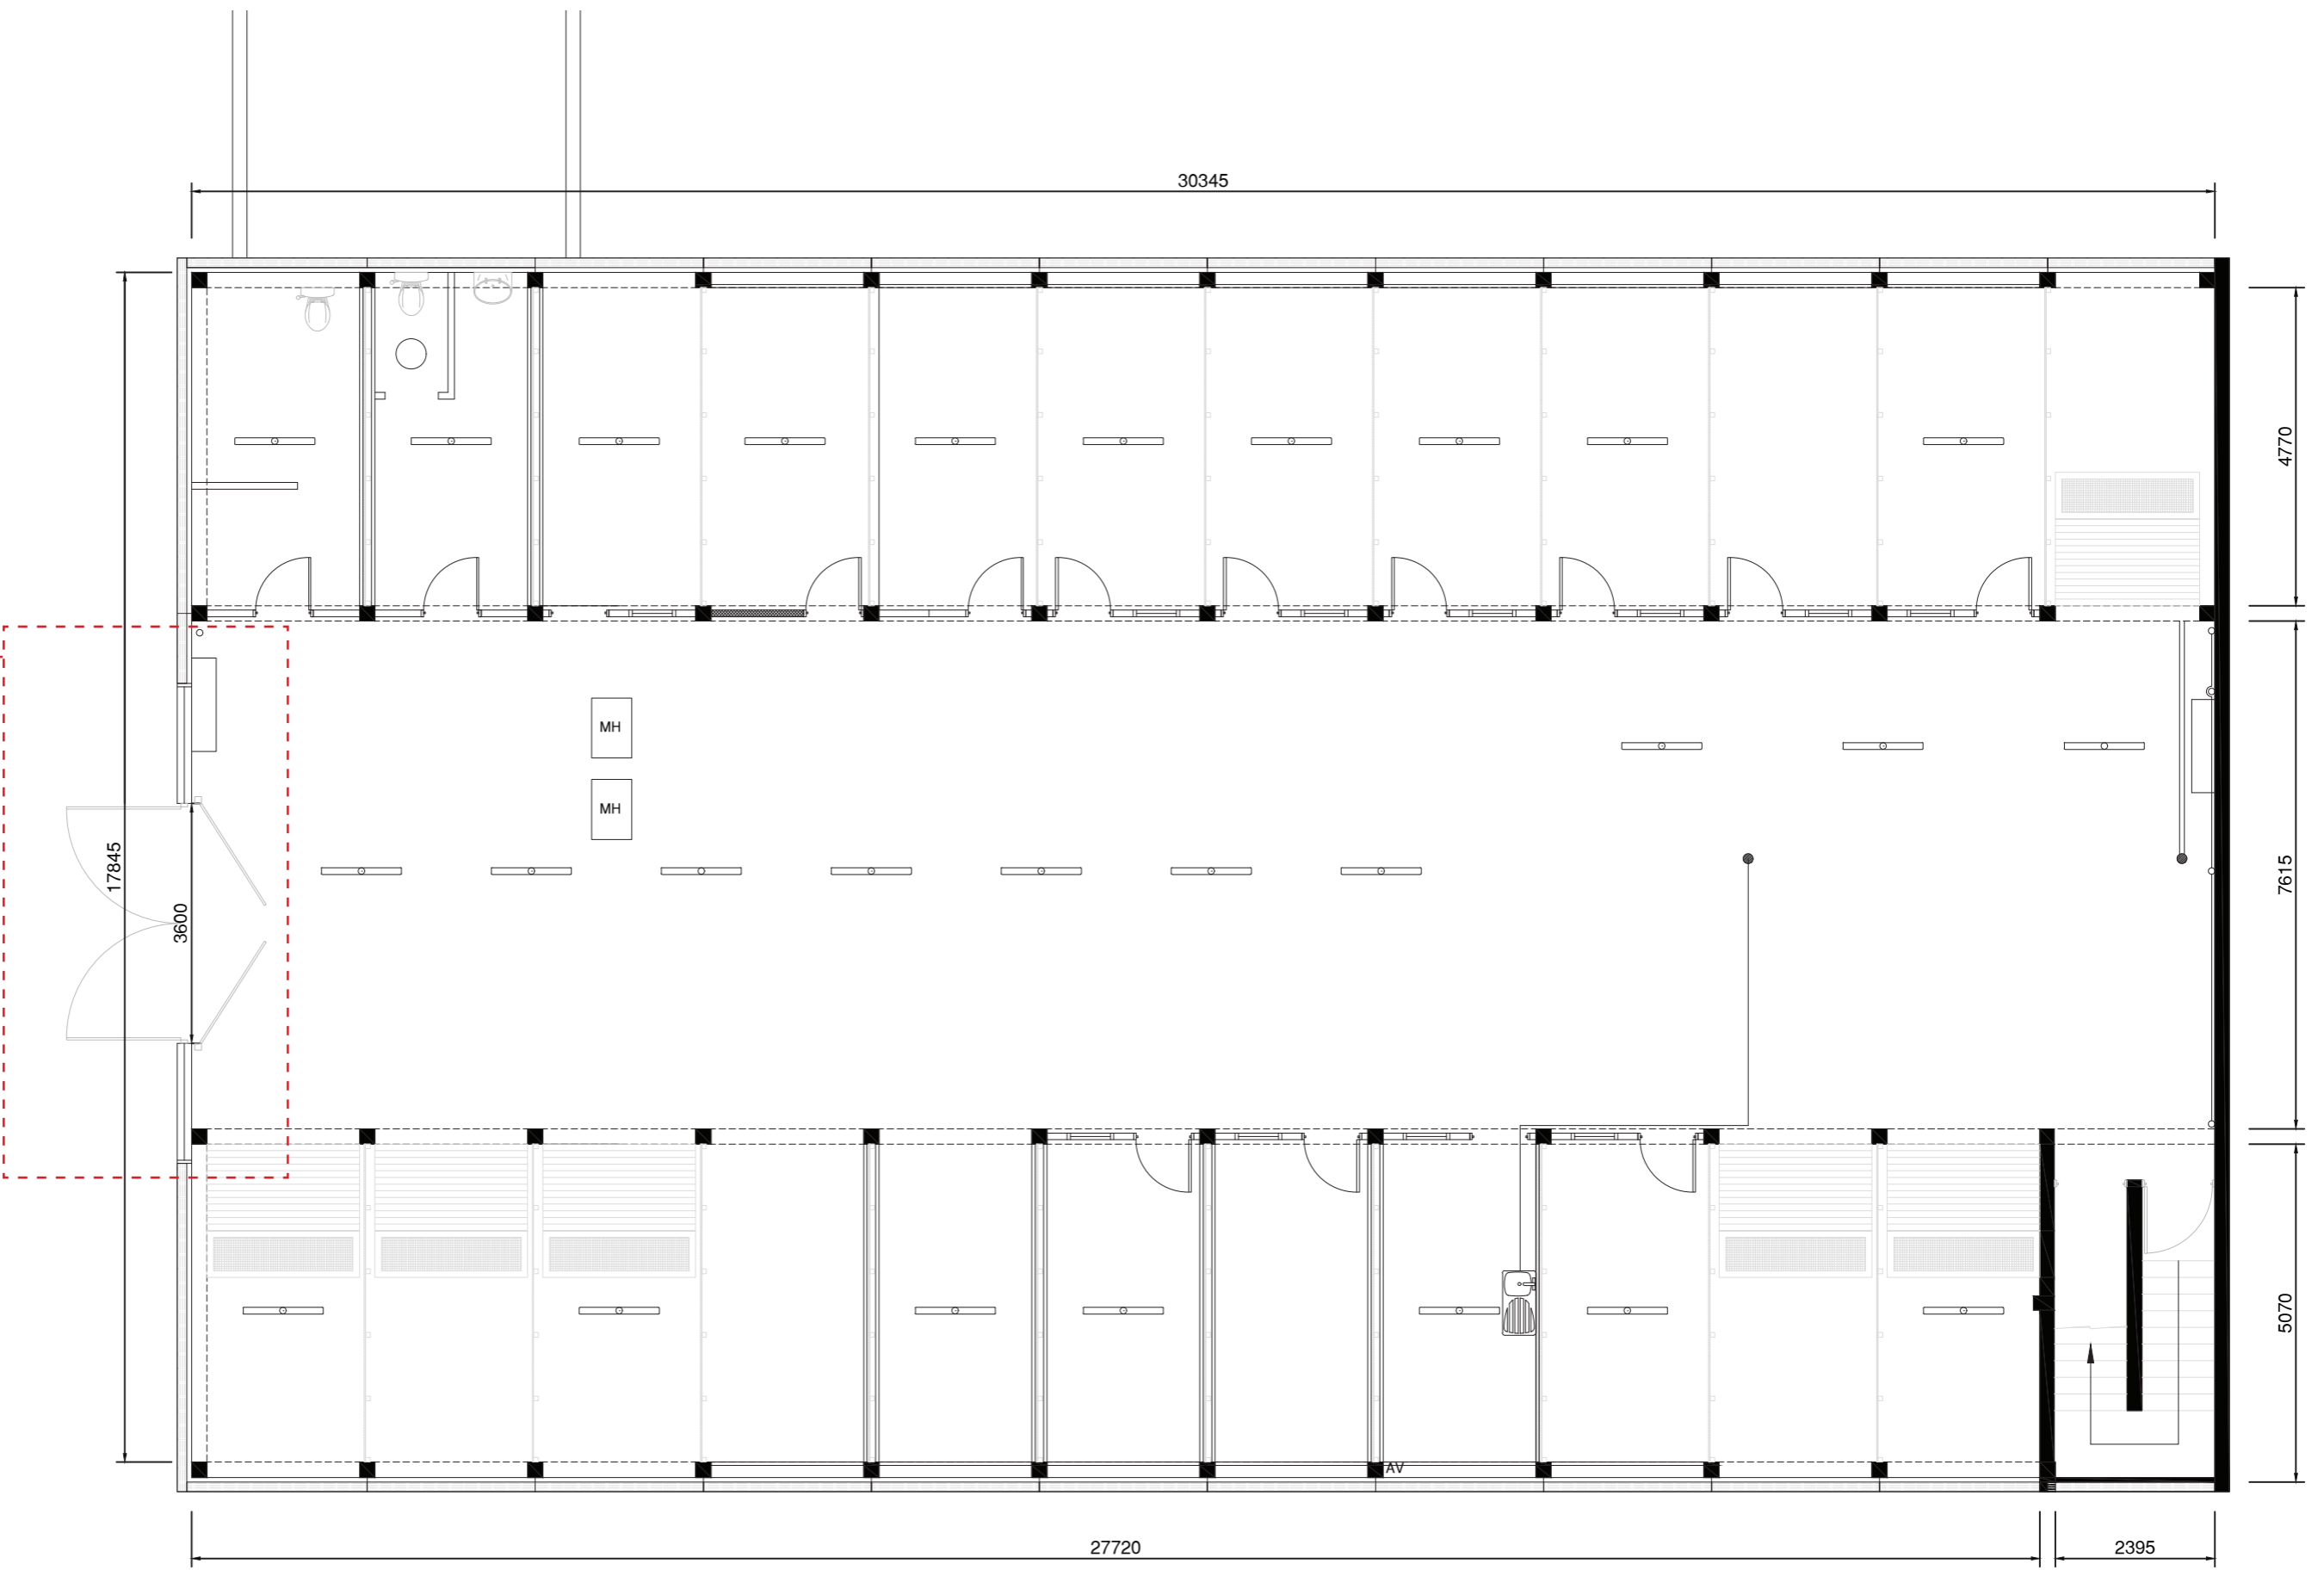

Existing Floor Plan
 1:100


FEASIBILITY DRAWING

Address: HILGROVE GARAGES, DOBSON CLOSE, SOUTH HAMPSTEAD, NW6

Project: VACANT SPACES PROGRAMME 2022 - HILGROVE GARAGES

Drawing: EXISTING FLOOR PLAN - LOWER GROUND FLOOR

North	Job No. 01	Date: 03.07.23
	Draw No. 03	Rev. A
	Scale: 1:100@A3	Drawn: Jenny Dunn

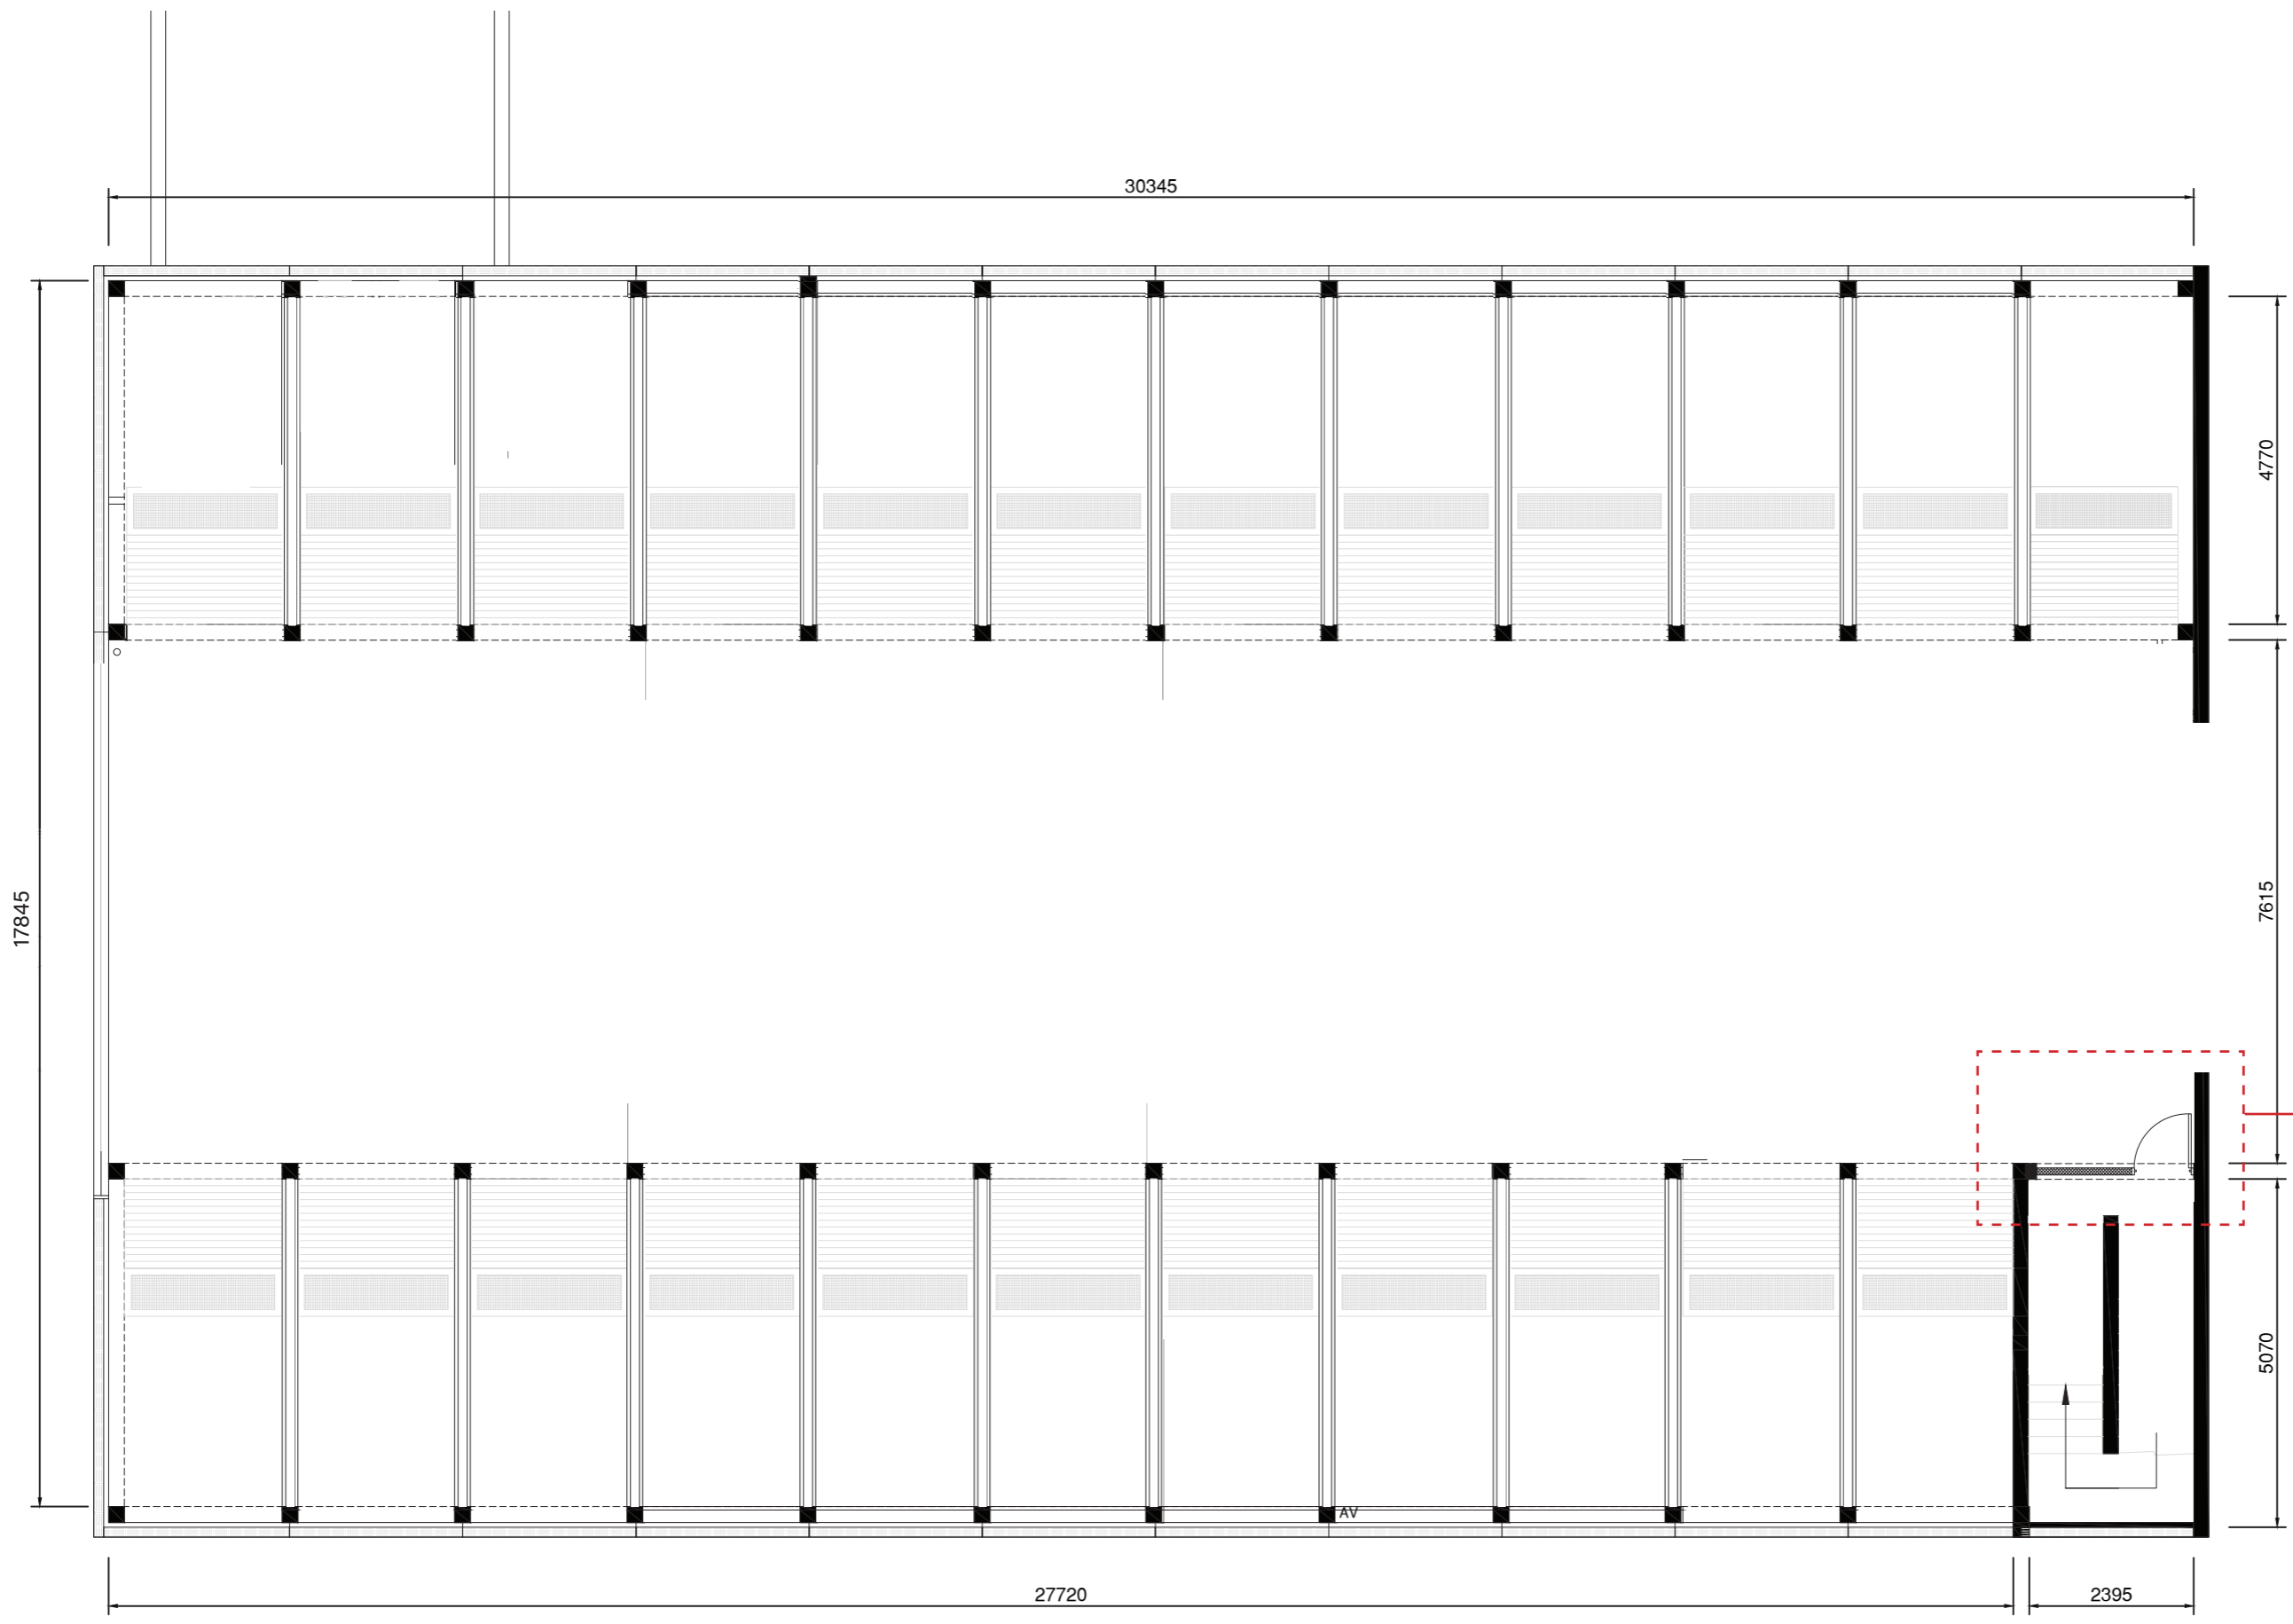

Solid steel emergency exit door set

Existing Floor Plan
1:100

FEASIBILITY DRAWING

Address:		HILGROVE GARAGES, DOBSON CLOSE, SOUTH HAMPSTEAD, NW6	
Project:		VACANT SPACES PROGRAMME 2022 - HILGROVE GARAGES	
Drawing:		PROPOSED FLOOR PLAN - UPPER GROUND FLOOR	
North	Job No. 01	Date:	03.07.23
	Dwg No. 04	Rev.	A
	Scale: 1:100@A3	Dwn.	Jenny Dunn