



Existing

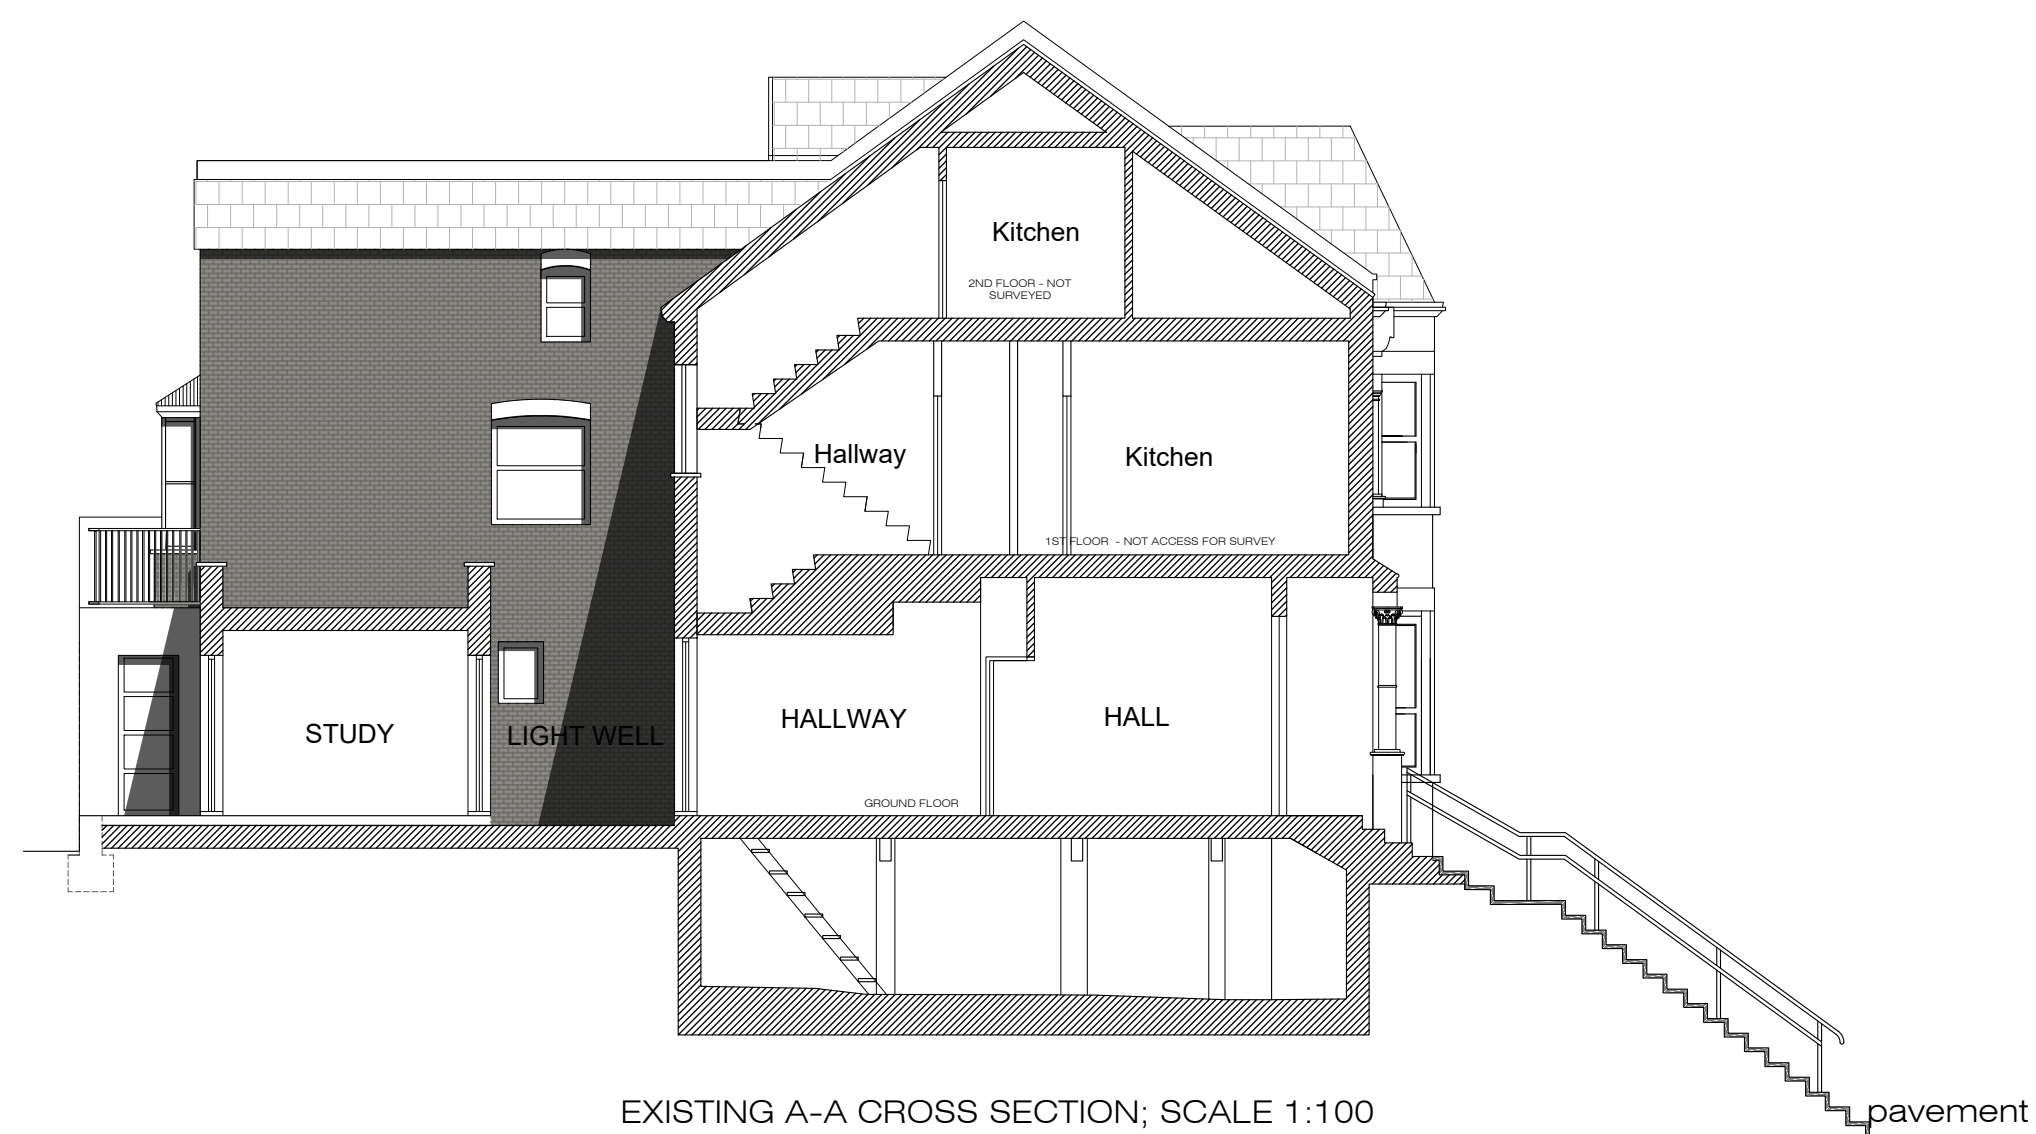


REAR ELEVATION
EXISTING
SCALE 1:100




EXISTING FRONT ELEVATION
SCALE 1:100

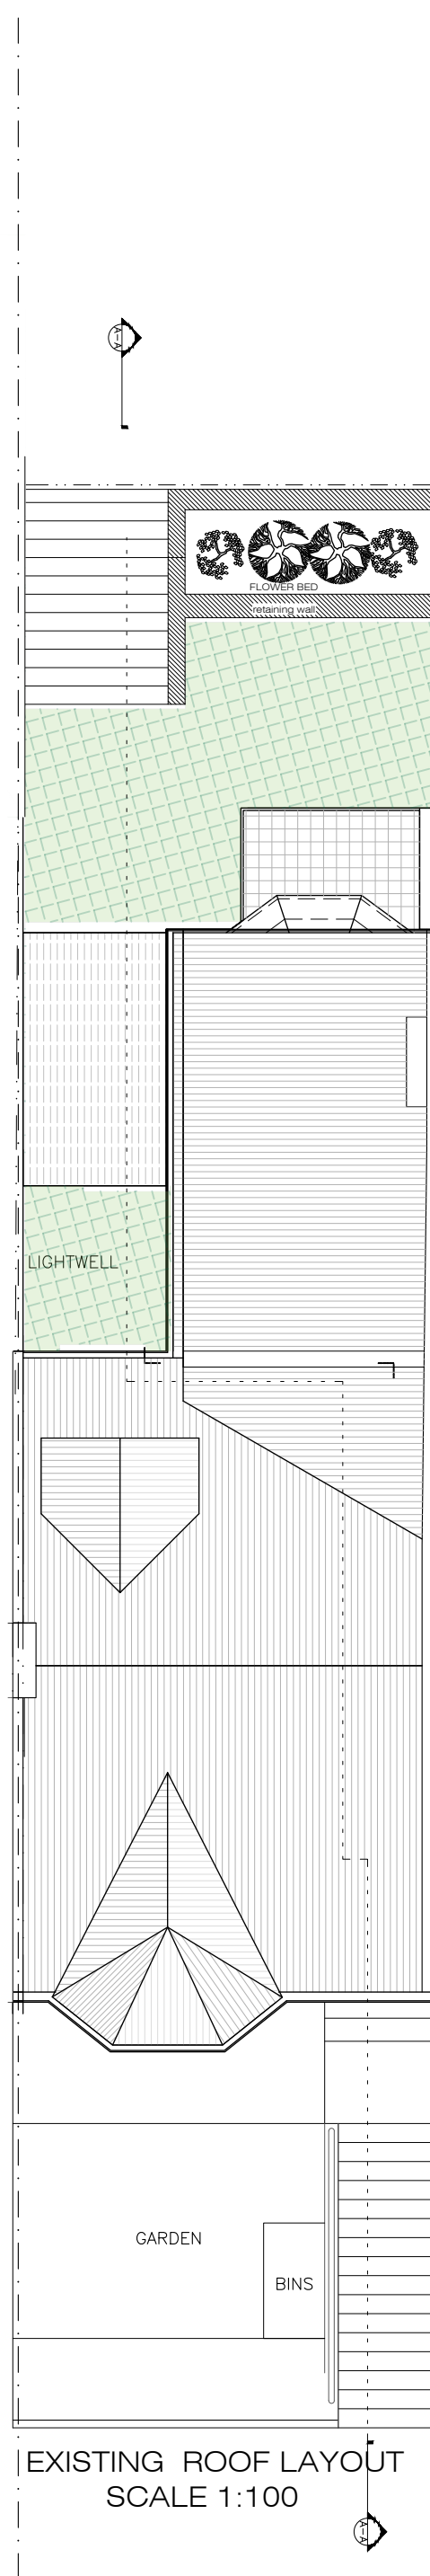

EXISTING ROOF LAYOUT
SCALE 1:100

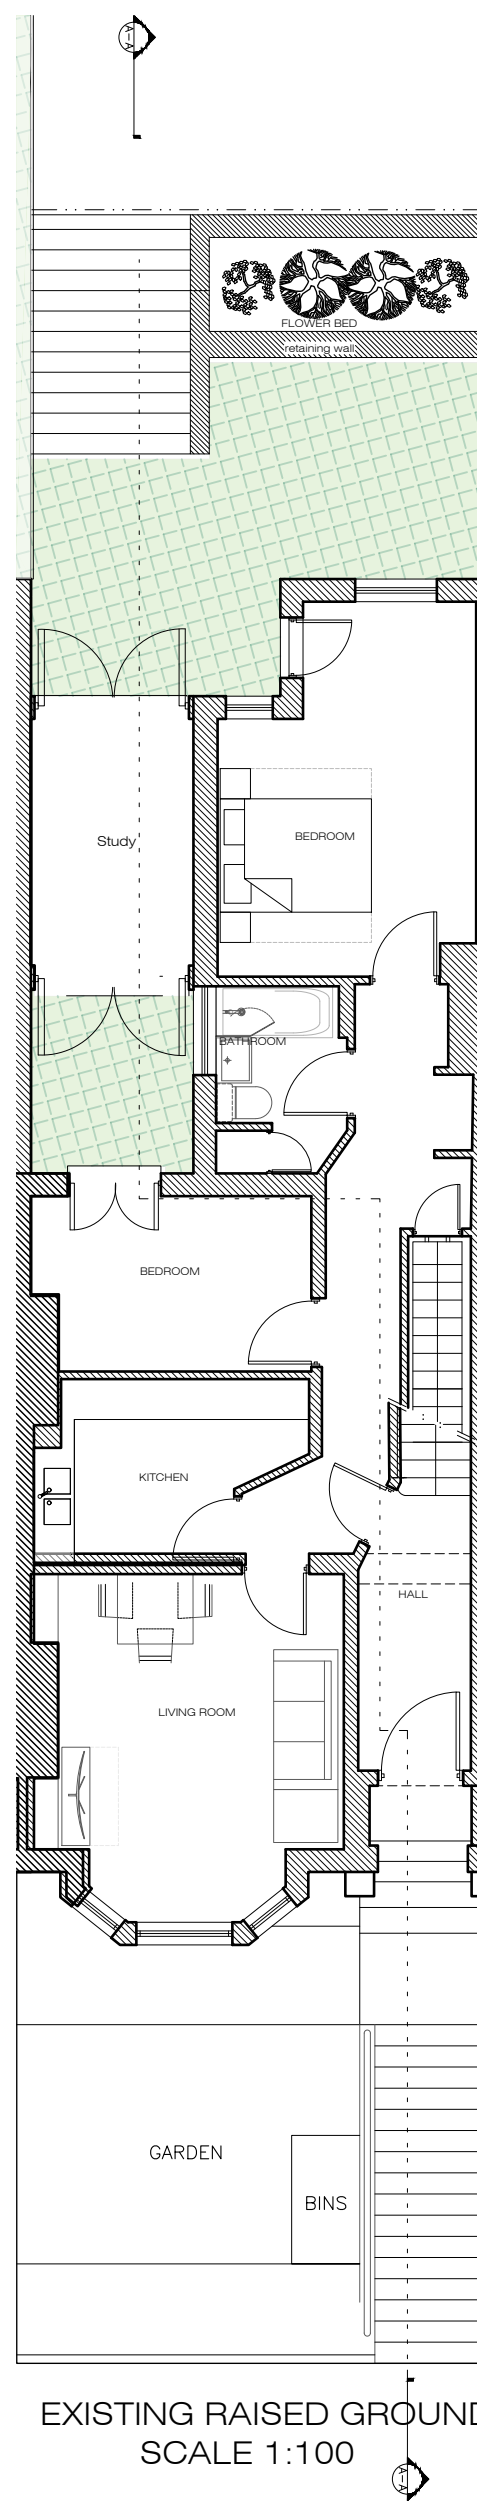


EXISTING RAISED GROUND FLOOR
SCALE 1:100

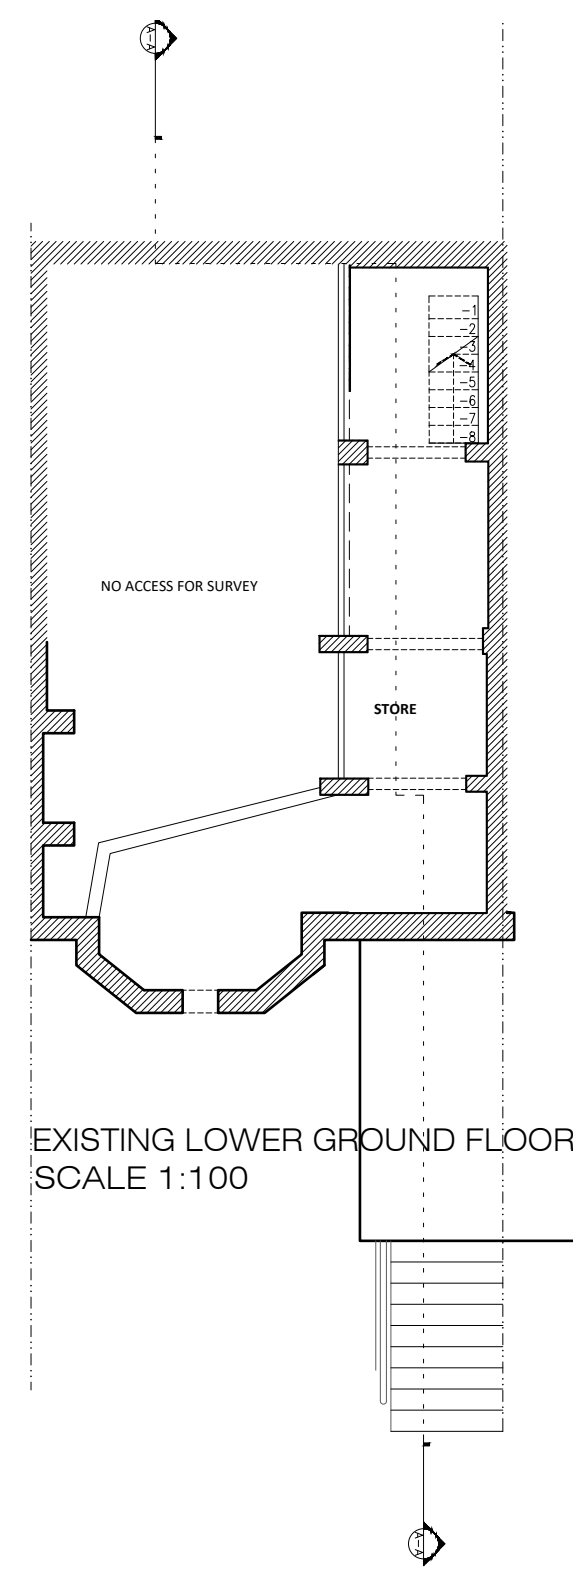

EXISTING LOWER GROUND FLOOR
SCALE 1:100

All dimensions are to be checked on site.
Any discrepancy is to be reported to
the Architect.
This drawing is subject to copyright and
cannot be used without the written
permission by the Architect.

 

ELEVATIONS

55-57 Maygrove Road, West Hampstead, London NW6 2EE
Phone: +44(0)207 624 6100 Fax: +44(0)207 624 5551; info@elevationsltd.co.uk

Project Address: 5 Hillfield Road

Scale: 1:100@A1 Ian

Client: GGI

Date: July 20, 2023

PLANNING

M	05.07.2023	PLANNING ISSUE / UPDATE FRONT ELEVATION (EXISTING)
L	09.06.2023	RE SUBMITTED FOR PRE-PLANNING / PLANNING APPLICATION
K	28.02.2023	PLANNING ISSUE, MARKED NEW SECTION: AA
Rev/Date:	Note:	
Title: Plans		
Roof plan, Elevations & Cross Section A-A (Existing)		
PD-003		