



1 Existing North-East Elevation  
Scale: 1:100 @ A3

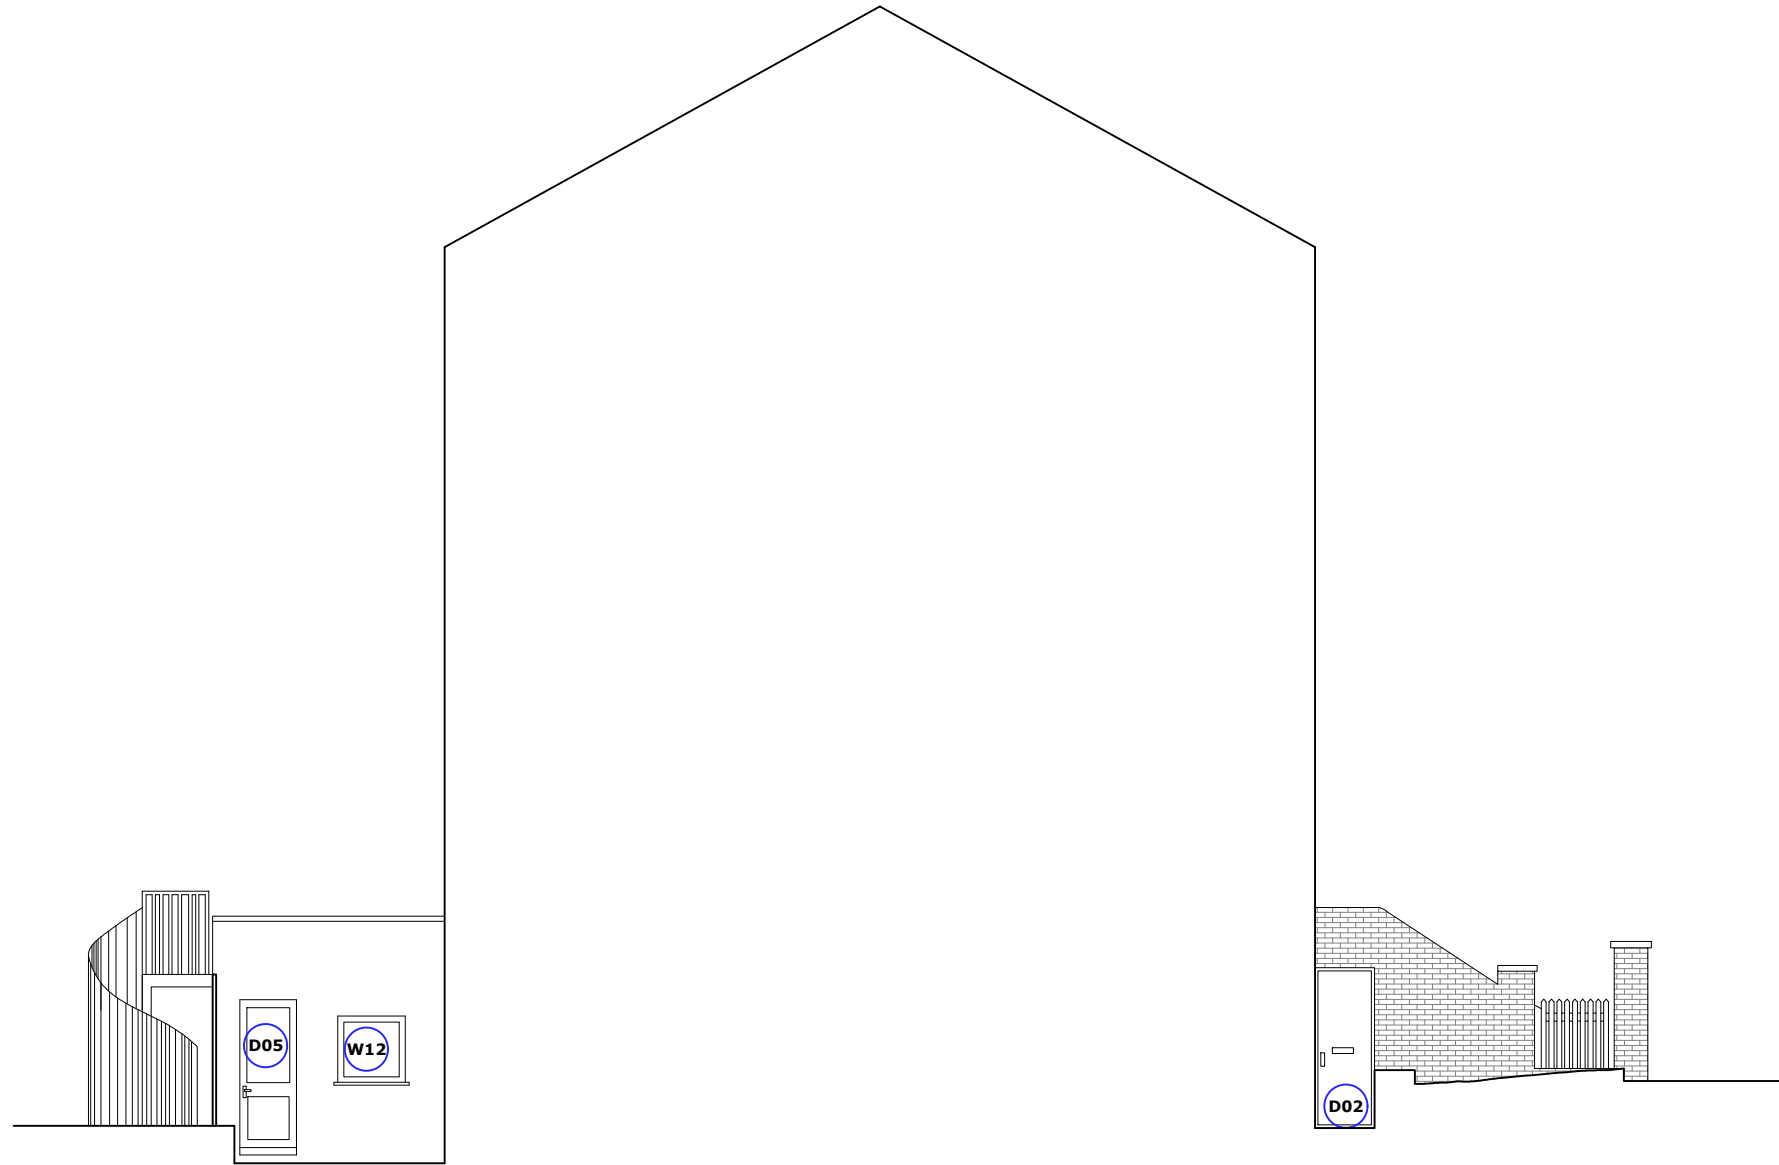

2 Existing East Elevation  
Scale: 1:100 @ A3

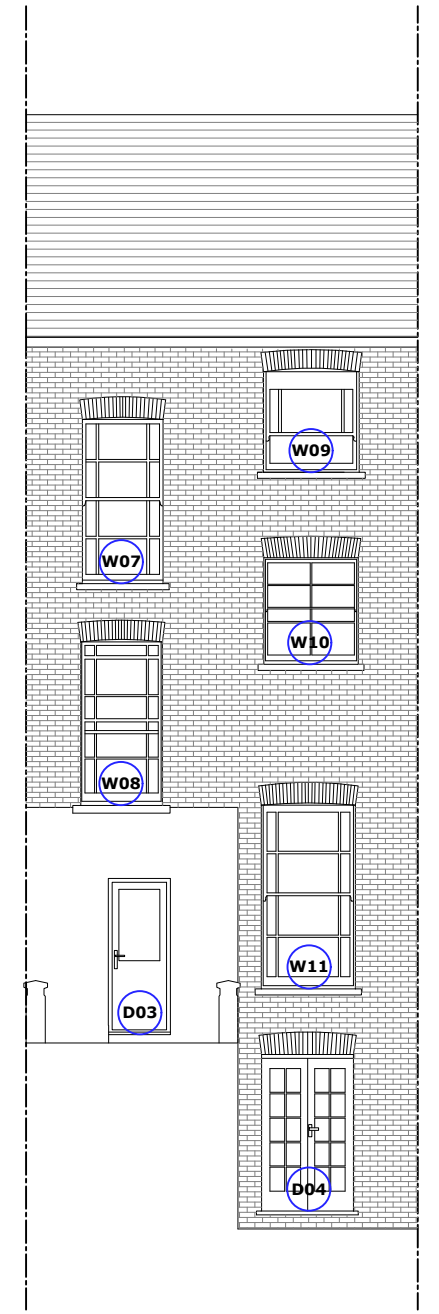

3 Existing South-West Elevation  
Scale: 1:100 @ A3



Rev	Description	By	QA	DD.MM.YY
P1	Planning	MO	AS	2.08.2023

© This drawing and any design hereon is the copyright of Potter Raper and must not be reproduced without their written consent. All drawings remain the property of Potter Raper. Figured dimension only to be taken from this drawing. All dimensions to be checked on site. Please inform Potter Raper immediately of any discrepancies before work proceeds.

Client  
**Wates**

Project Name  
**Capital Works**

Project Location  
**45 Camden Park Road  
Camden, London  
NW1 9AY**

Sheet Name  
**Existing Elevations**

Project Status  
**Planning**

Drawing Nr.  
**10675-PR-CPR45-ZZ-DR-A-PL201**

Scale  
**1:100 @ A3**



**POTTER RAPER**  
Duncan House  
1A Burnhill Road  
Beckenham  
Kent  
BR3 3LA  
Tel: 020 8658 3538