


EXISTING FLOOR PLAN

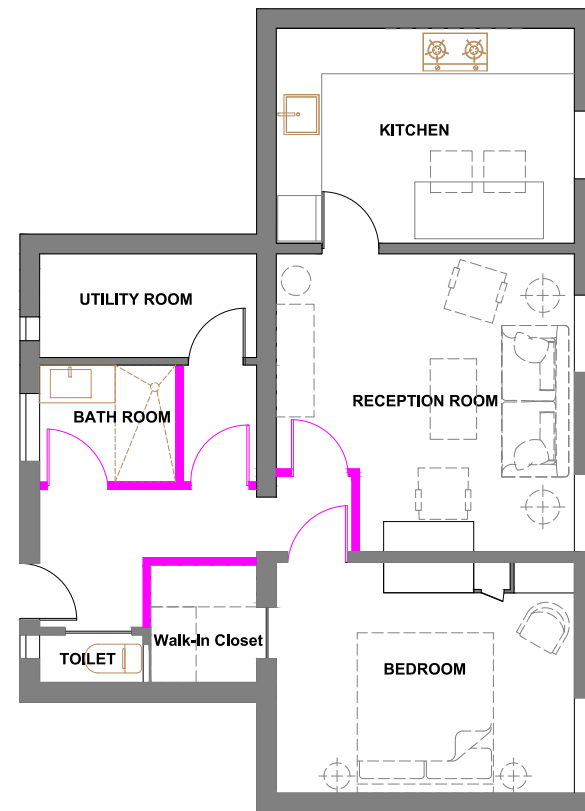

PROPOSED FLOOR PLAN

LINES / HATCHES/WALLS / CEILINGS LEGEND:

-  EXISTING WALLS / CEILINGS
-  PROPOSED WALLS / CEILINGS



REVISION:

NO	DESCRIPTION

CHECKED BY:

DRAWING NO: 30-201

SCALE: 1:100 A3

DATE: 17-06-2023

IMPORTANT :

This drawing is protected by copyright law. Unauthorized reproduction or distribution of this drawing, or any portion of it, may result in civil and criminal penalties, and will be prosecuted to the maximum extent possible under law. All dimensions on this drawing are for reference only. Contractors shall verify for themselves on site before commencement of execution.

DRAWING TITLE:

Existing Plans Proposed Plans

CLIENT:

Mrs Meng