


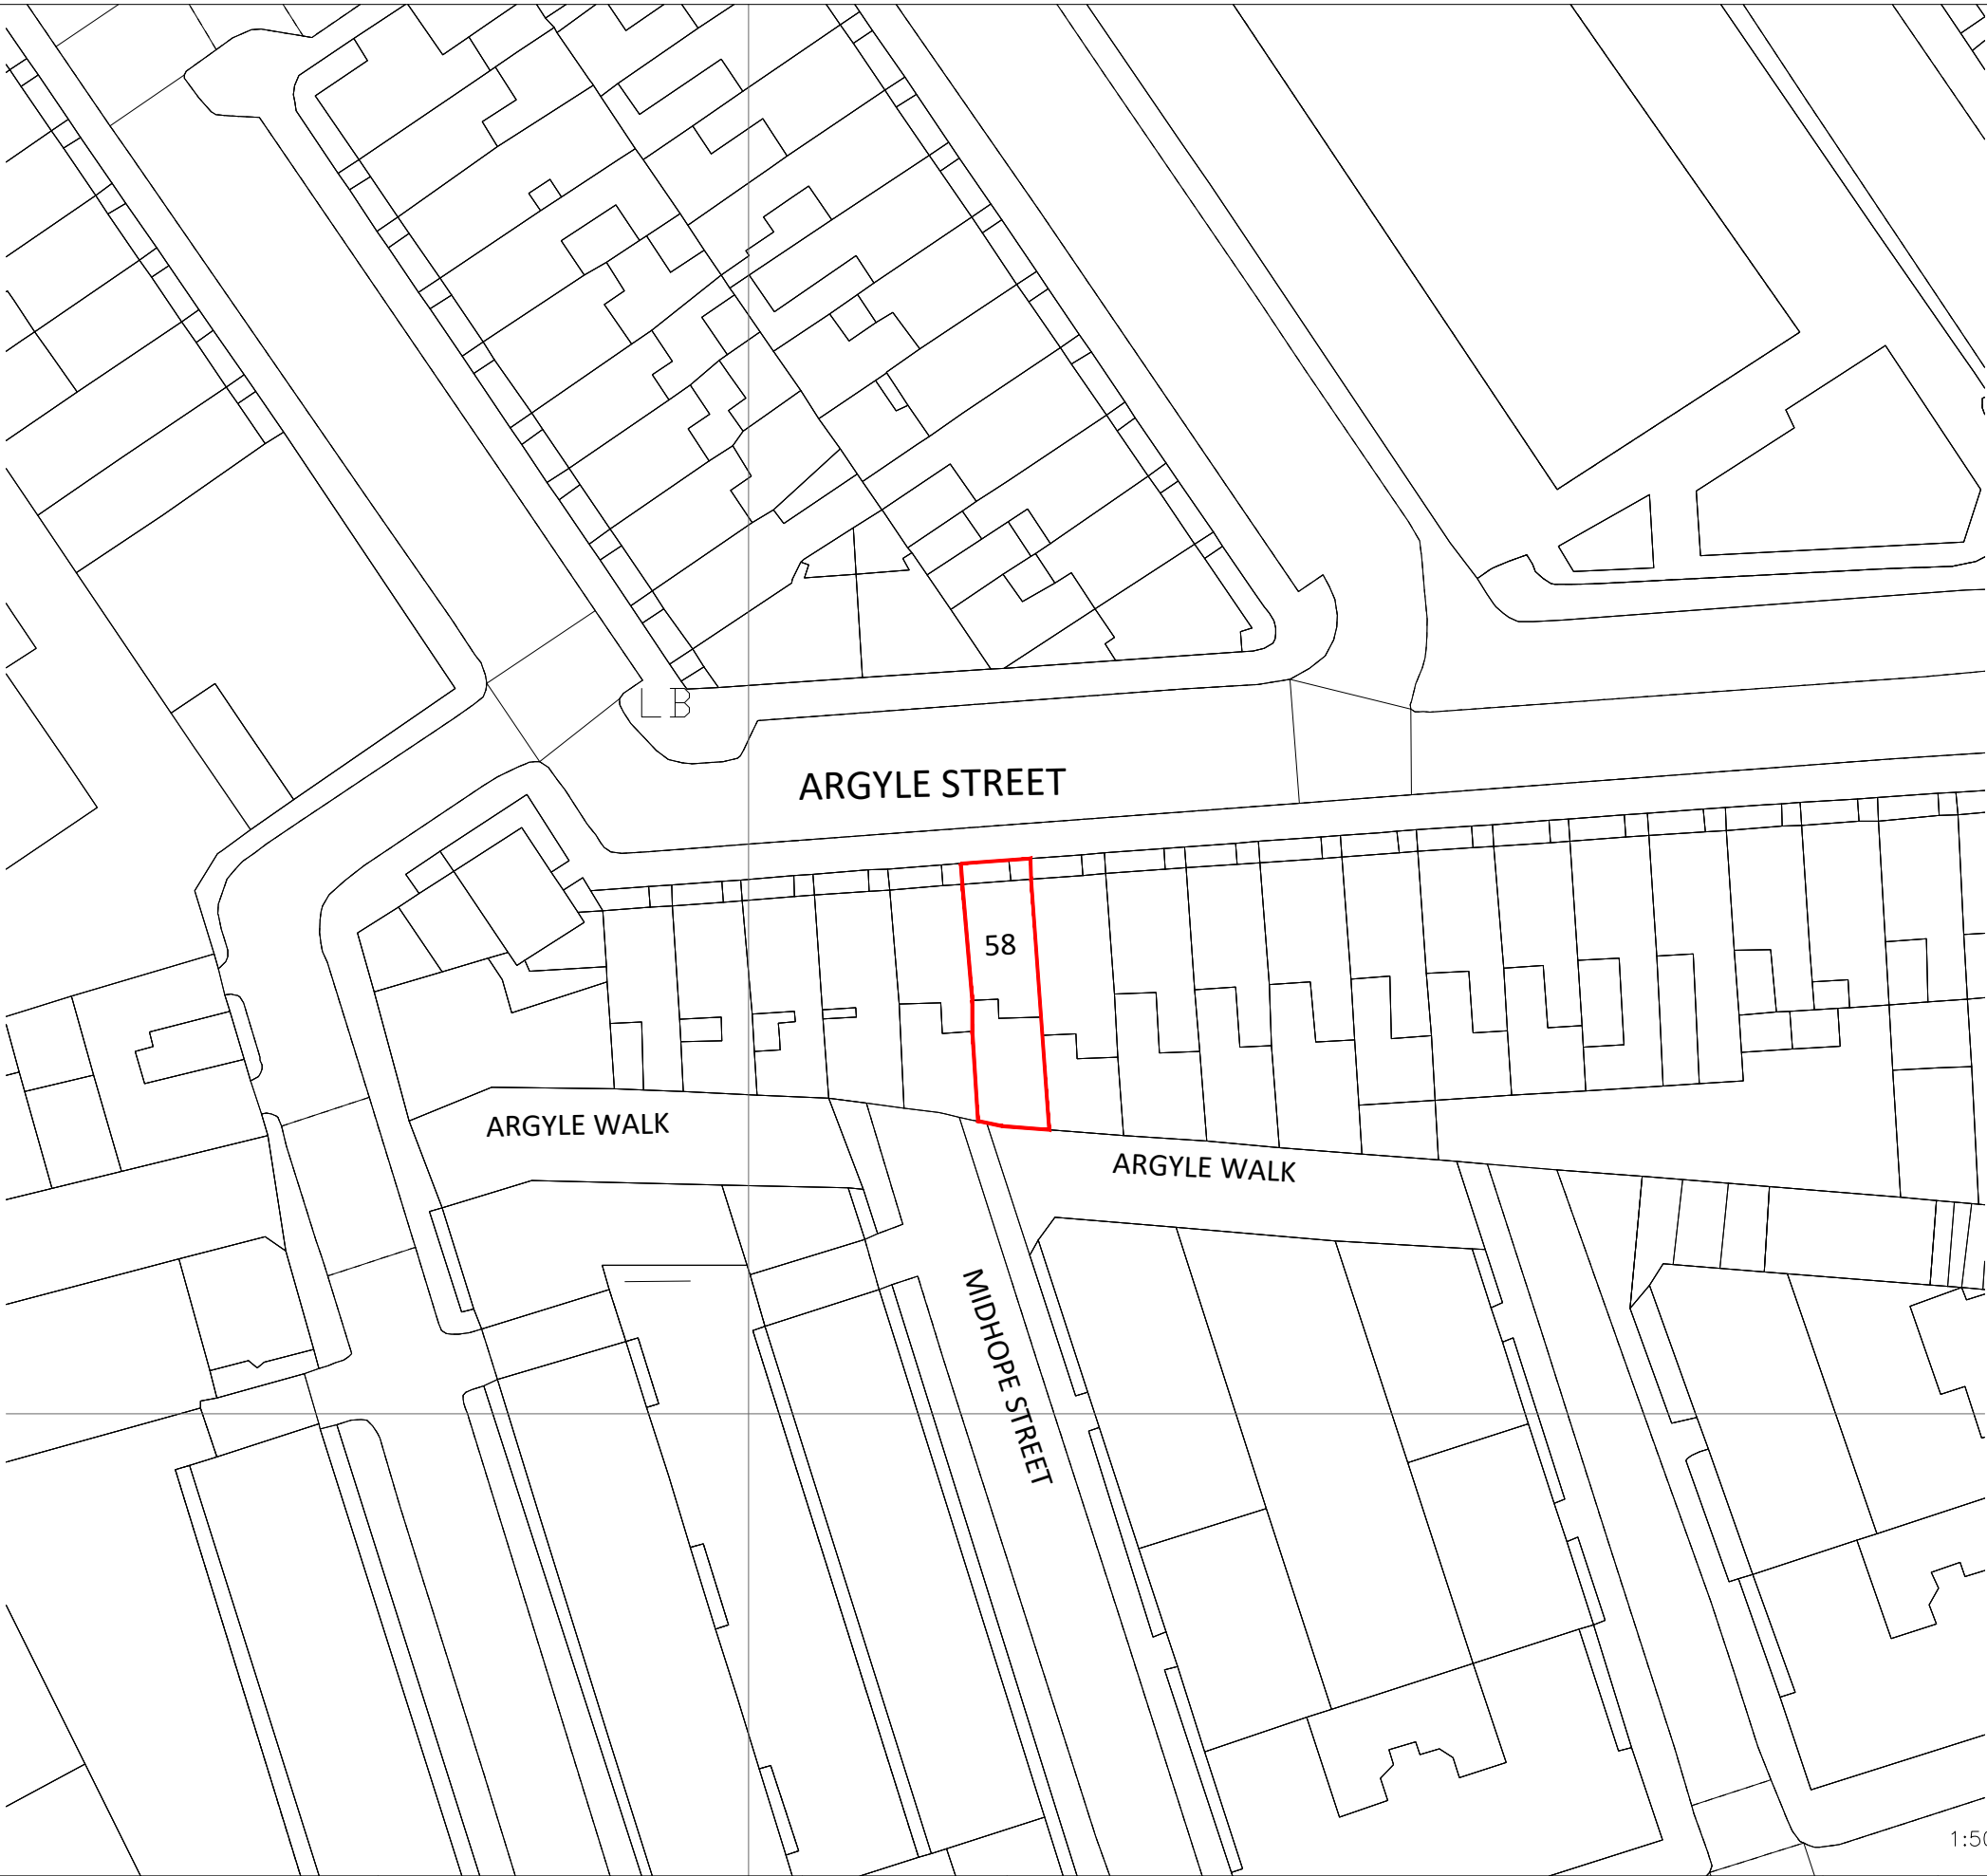

KEY:
— Site Boundary



client:
M Thomas + H Webb

project:
58 Argyle Street
Boundary Garden Wall Repairs

drawing status:
Planning

drawing:
Proposed Site Plan

job no: 893	size: A3	drawn by: AG
drawing no: 061	scale: 1:500	revision no: -

rev	date	description	by
-	04/08/23	Issued for Planning	HW
drawing amendments			