
 
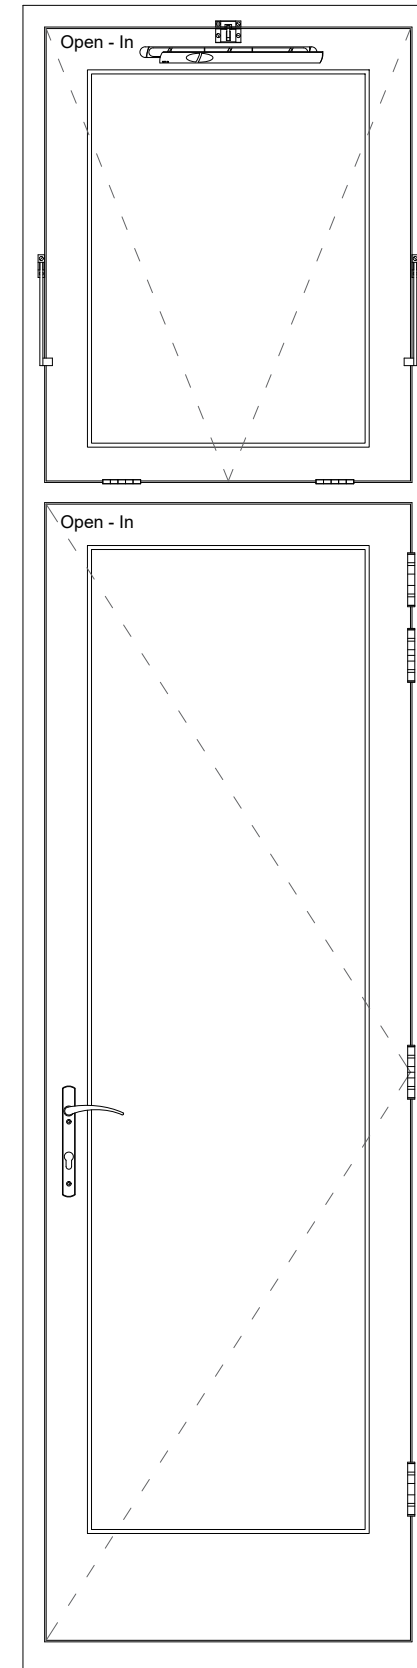
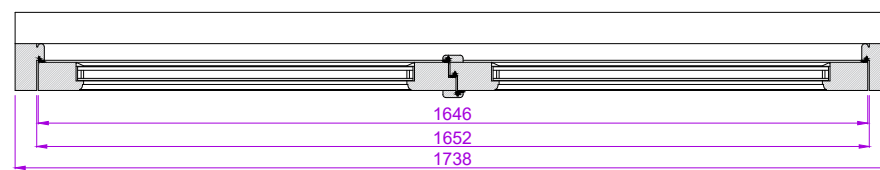
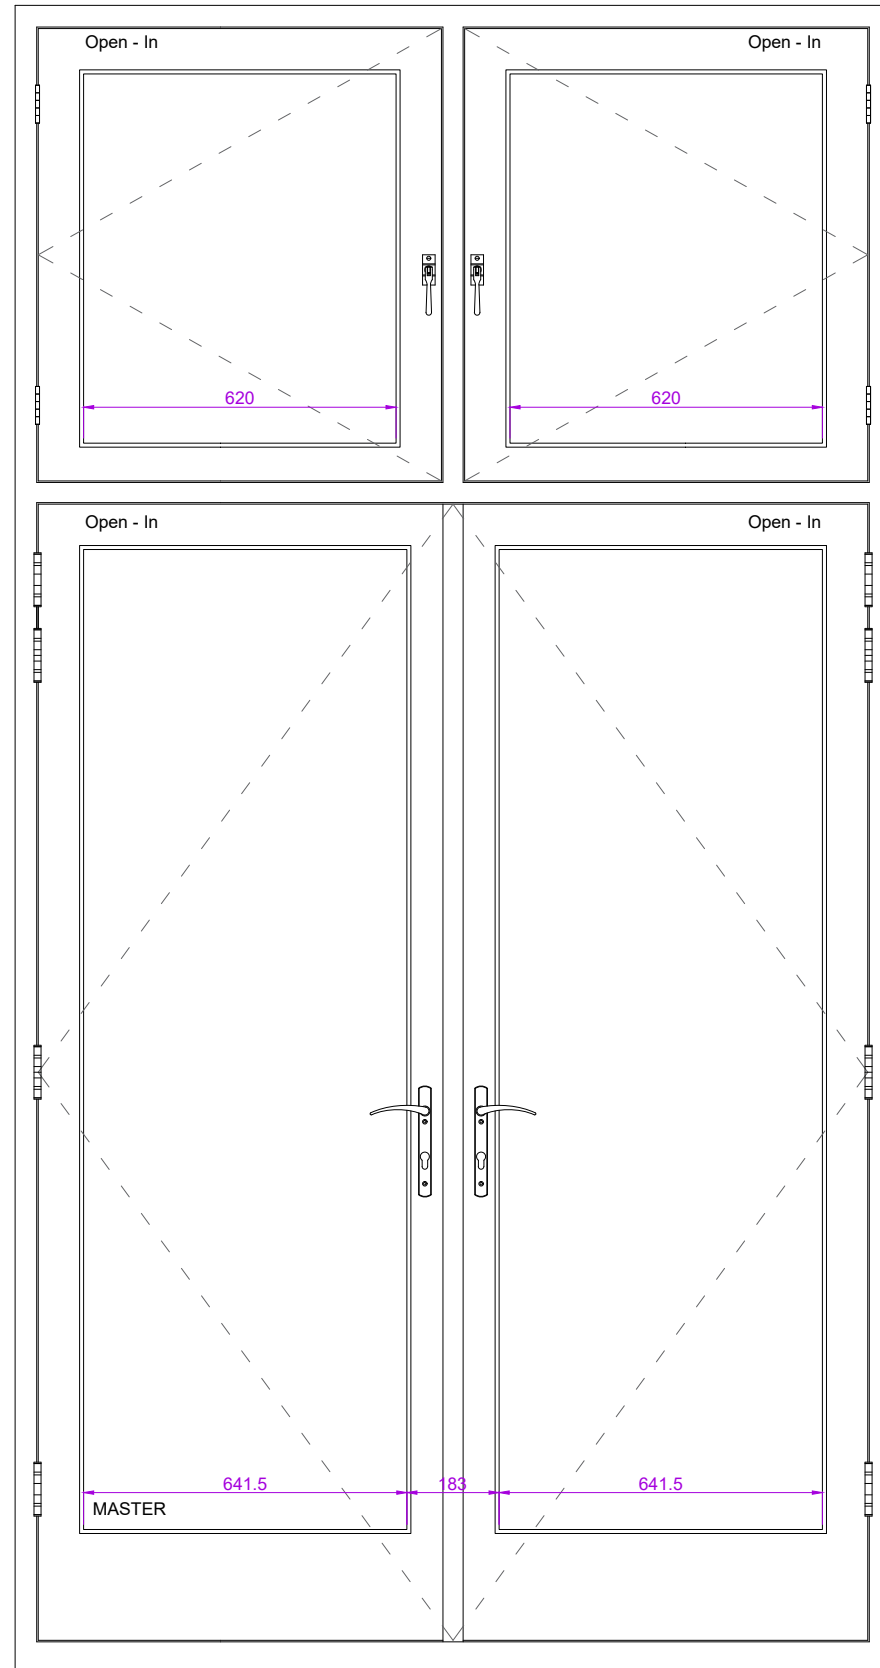
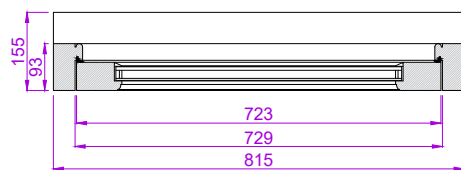


# INTERNAL VIEW

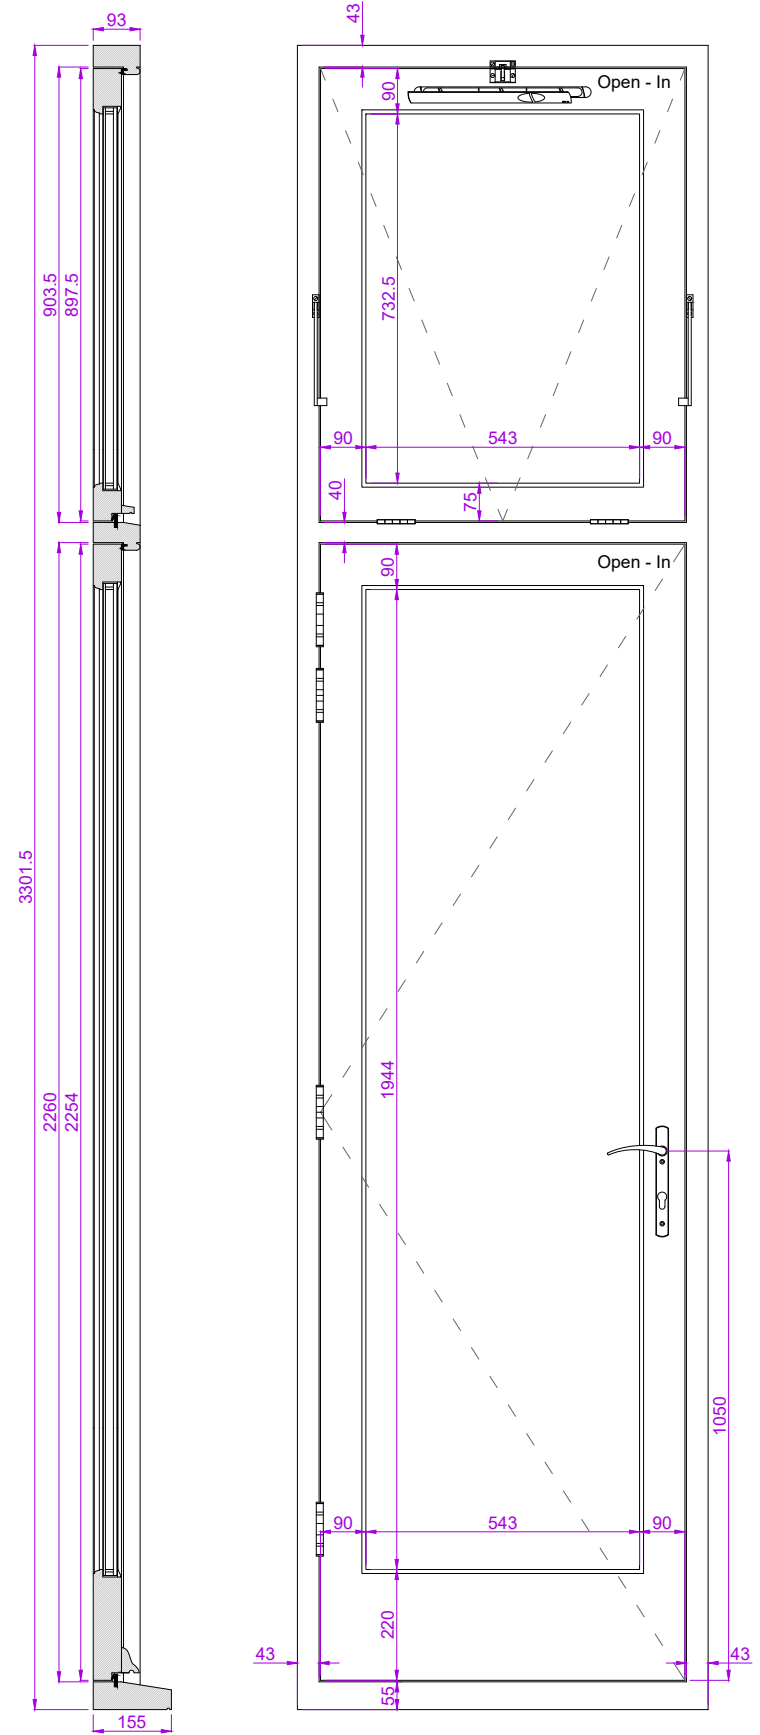

SCALE 1 : 15 ON A3

Gordienko


JOB NO: 36822

SHEET 2 OF 3

Drawn by D. PIATKO

Date MAY 2023

METRIC SCALE 1:15 ON A3

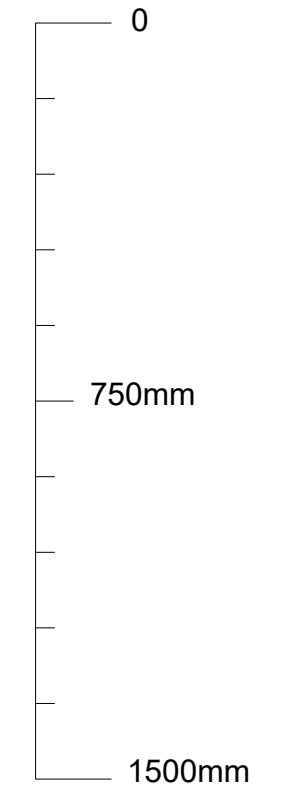

The Sash Window Workshop  
 4 Kiln lane,  
 Bracknell,  
 Berkshire RG12 1NA  
 tel: +44 (0)1344 868668  
 fax: +44 (0)1344 868858  
 email: piatkod@sashwindow.com

FIRST FLOOR  
 FRONT ELEVATION

ITEM 2