
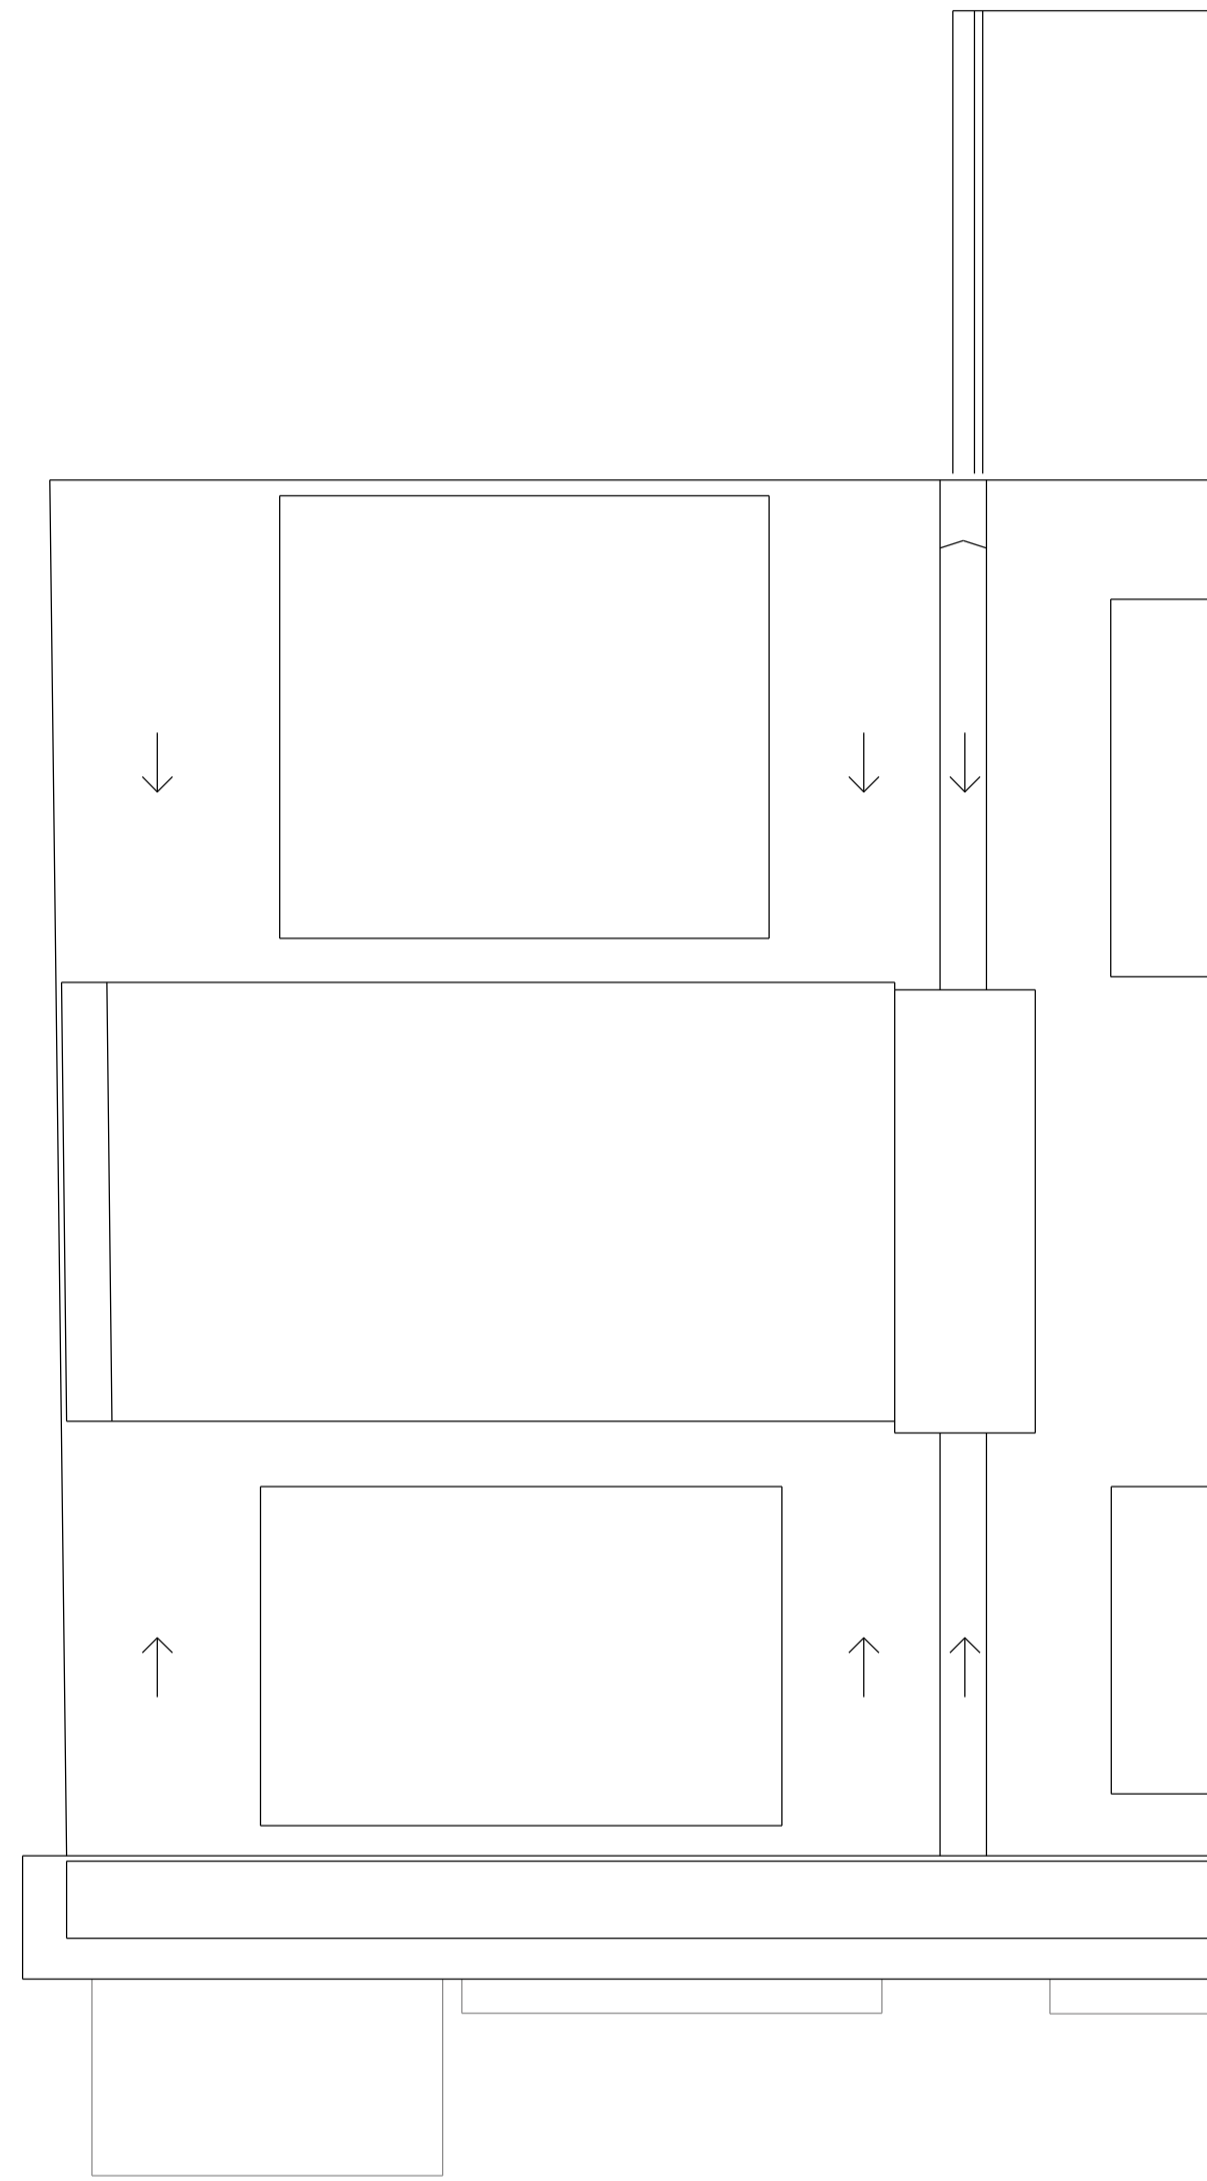
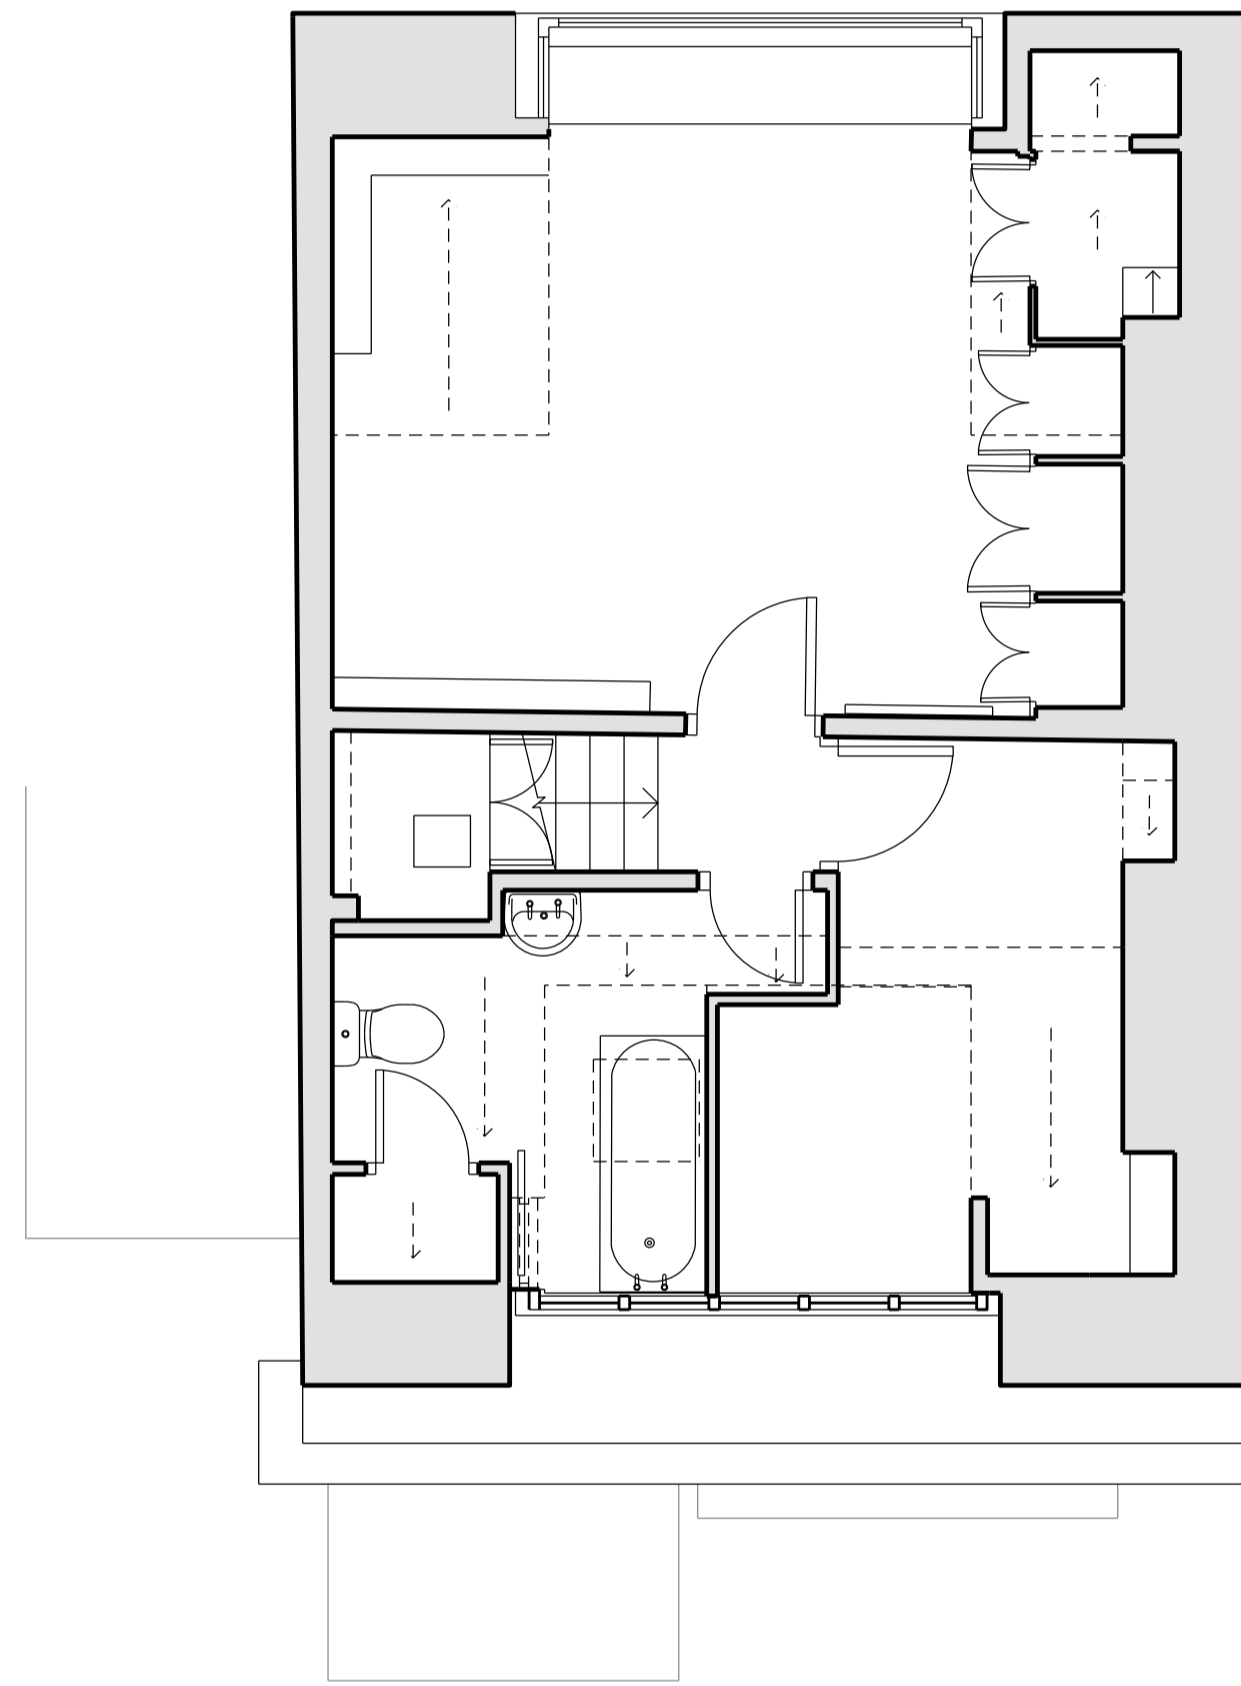
 


DO NOT SCALE OFF THIS DRAWING. DIMENSIONS, AREA AND LEVELS ARE ONLY APPROXIMATE AND SUBJECT TO SITE SURVEY. ALL DIMENSIONS TO BE CHECKED ON SITE. ANY DISCREPANCIES OR VARIATIONS TO BE REPORTED TO THE ARCHITECT BEFORE WORK COMMENCES.

THIS DRAWING TO BE READ IN CONJUNCTION WITH THE SPECIFICATION, WHERE PROVIDED, AND ALL RELEVANT CONSULTANTS DRAWINGS AND/OR SPECULATED DRAWINGS. DISCREPANCIES AND ANY DISCREPANCIES OR VARIATIONS ARE TO BE REPORTED TO THE ARCHITECT BEFORE THE AFFECTED WORK COMMENCES.


THIS DRAWING IS PROTECTED BY COPYRIGHT, AND MUST NOT BE COPIED OR REPRODUCED WITHOUT THE WRITTEN CONSENT OF HOD ARCHITECTS LTD. NORTH POINTS SHOWN ARE INDICATIVE. ©

 

PLANNING

**1** 1:50  
EXISTING SECOND FLOOR

**2** 1:50  
EXISTING ROOF PLAN

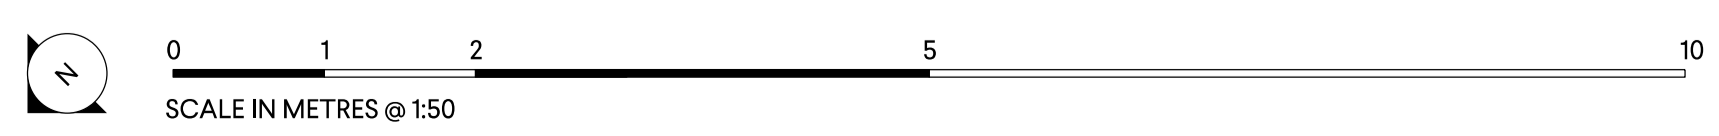

REV	DATE	NOTES	INIT.
P2		PLANNING	OH
P1	16.03.23	PRE APPLICATION	OH

PROJECT  
18 WELL WALK  
NW3 1LD

DRAWING TITLE  
EXISTING PLANS

STATUS			
PLANNING			
SCALE @ A1	CREATED	DRAWN	CHECKED
1:50	16.03.2023	OH	GP
DRAWING NO.			REVISION
0086-A-P-0012			P2

0207 937 0007  
INFO@HODARCHITECTS.CO.UK  
13 PRINCE OF WALES TERRACE  
KENSINGTON  
LONDON W8 5PG

House of Design  
Architects