



1

1:50
DEMOLITION SECOND FLOOR

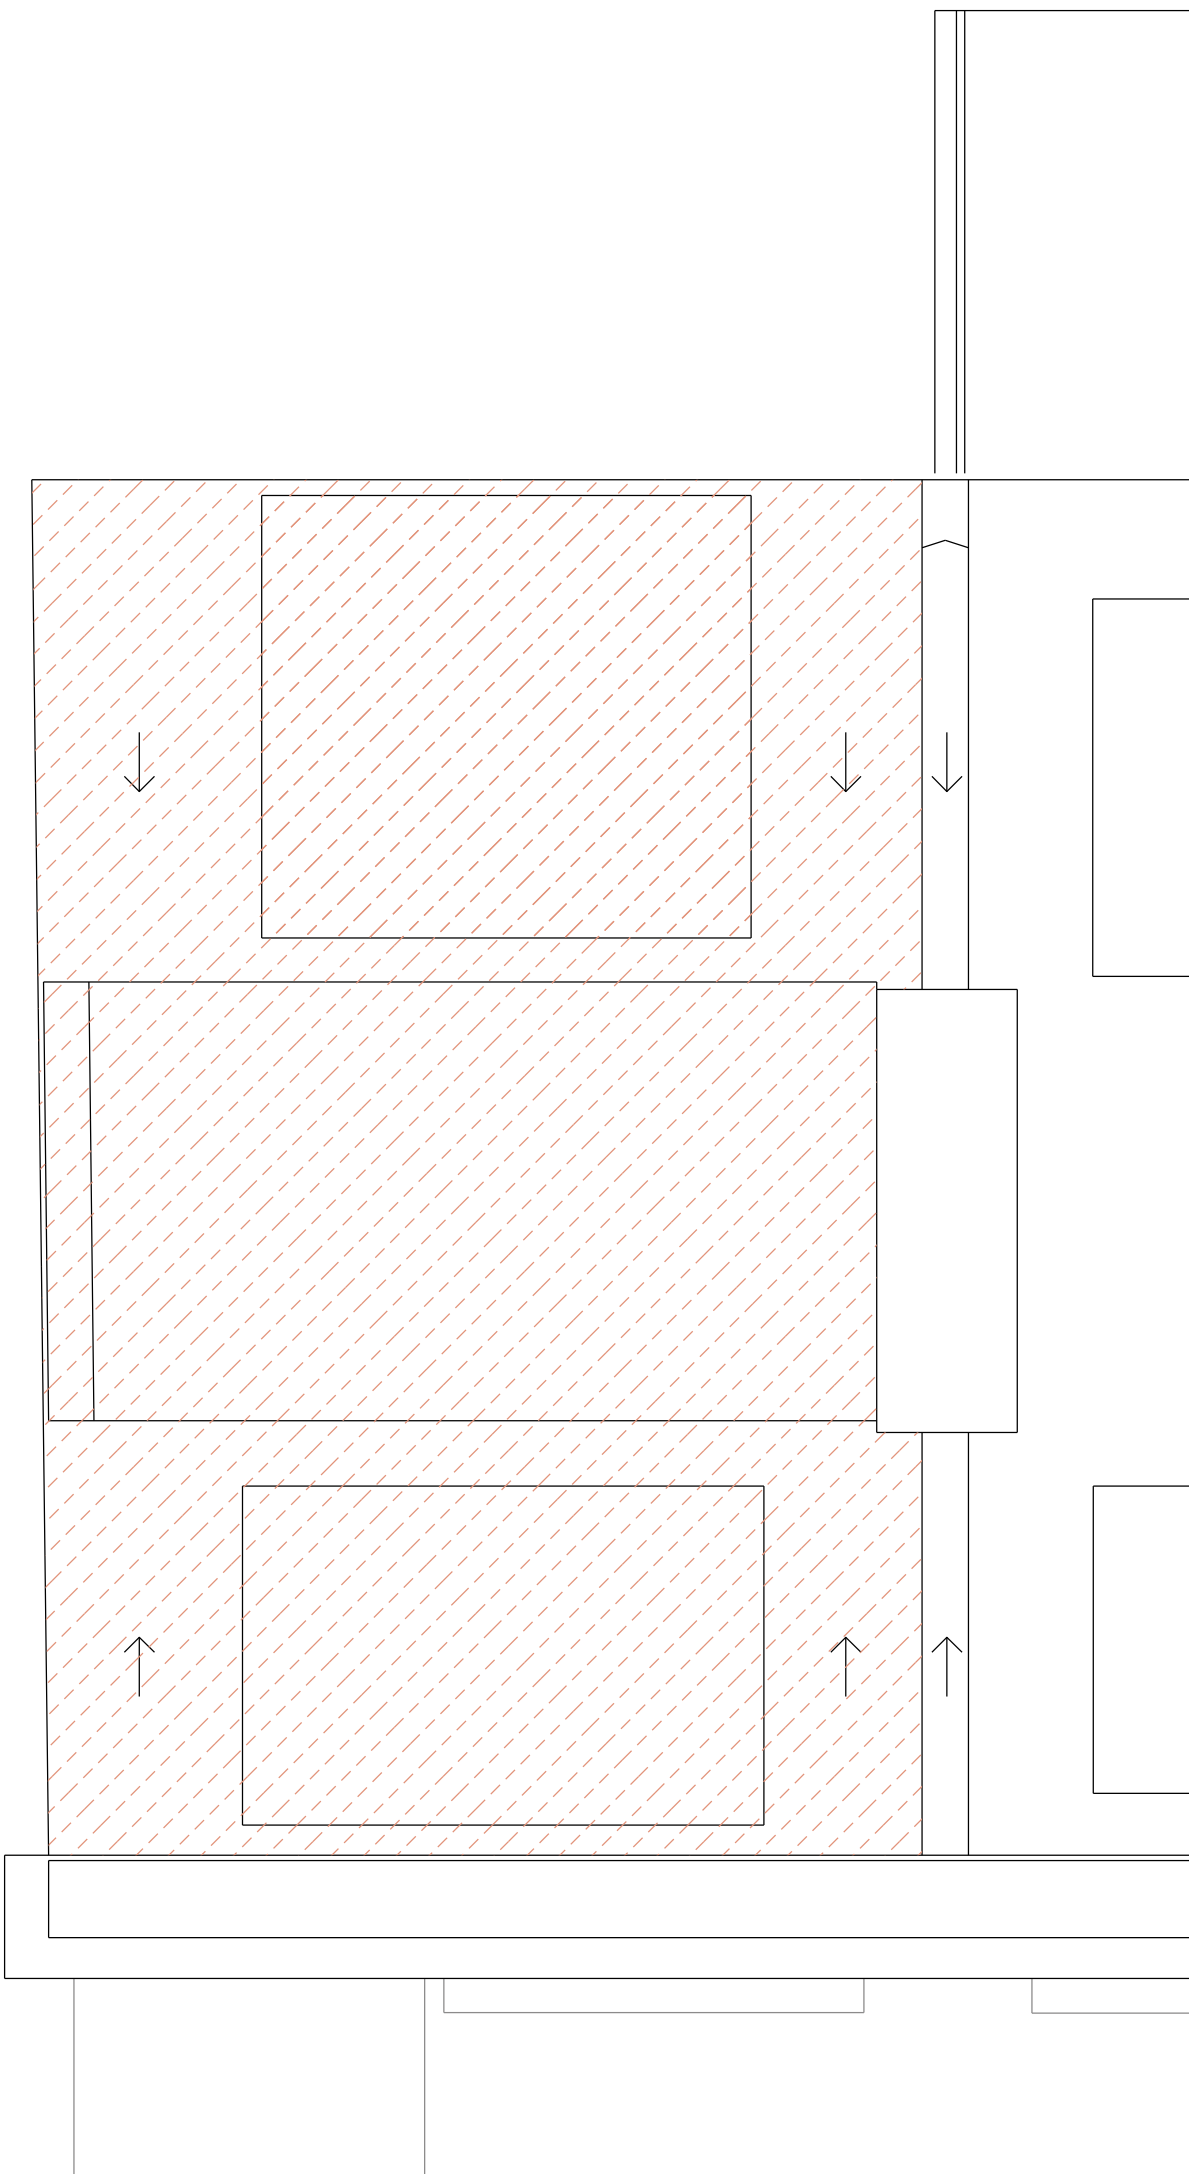


0 1 2 5 10
SCALE IN METRES @ 1:50

 

2

1:50
DEMOLITION ROOF PLAN

 

DO NOT SCALE OFF THIS DRAWING.
DIMENSIONS, AREA AND LEVELS ARE ONLY APPROXIMATE
AND SUBJECT TO SITE SURVEY. ALL DIMENSIONS TO BE
CHECKED ON SITE. ANY DISCREPANCIES OR VARIATIONS TO
BE REPORTED TO THE ARCHITECT BEFORE WORK
COMMENCES.

THIS DRAWING TO BE READ IN CONJUNCTION WITH THE
SPECIFICATION, WHERE PROVIDED, AND ALL RELEVANT
CONSULTANTS DRAWINGS AND / OR SPECIALISTS DRAWINGS
DOCUMENTS AND ANY DISCREPANCIES OR VARIATIONS ARE
TO BE REPORTED TO THE ARCHITECT BEFORE THE AFFECTED
WORK COMMENCES.

THIS DRAWING IS PROTECTED BY COPYRIGHT, AND MUST
NOT BE COPIED OR REPRODUCED WITHOUT THE WRITTEN
CONSENT OF HOD ARCHITECTS LTD. NORTH POINTS SHOWN
ARE INDICATIVE. ©

PLANNING

DEMOLITION KEY

- DEMOLITION CUT THROUGH
- MASONRY AND STRUCTURE TO BE DEMOLISHED
- FIXTURES AND FITTINGS TO BE REMOVED
- FINISHES TO BE REMOVED

P2	PLANNING	OH
P1	16.03.23	PRE APPLICATION
REV	DATE	NOTES
		INIT.

PROJECT
18 WELL WALK
NW3 1LD

DRAWING TITLE
DEMOLITION PLANS

STATUS PLANNING			
SCALE @ A1 1:50	CREATED 16.03.2023	DRAWN OH	CHECKED GP
DRAWING NO. 0086-A-P-0512	REVISION P2		

0207 937 0007
INFO@HODARCHITECTS.CO.UK
13 PRINCE OF WALES TERRACE
KENSINGTON
LONDON W8 5PG

House of Design
Architects