

DO NOT SCALE OFF THIS DRAWING. DIMENSIONS, AREA AND LEVELS ARE ONLY APPROXIMATE AND SUBJECT TO SITE SURVEY. ALL DIMENSIONS TO BE CHECKED ON SITE. ANY DISCREPANCIES OR VARIATIONS TO BE REPORTED TO THE ARCHITECT BEFORE WORK COMMENCES.

THIS DRAWING IS TO BE READ IN CONJUNCTION WITH THE SPECIFICATION, WHERE PROVIDED, AND ALL RELEVANT CONSULTANTS' DRAWINGS AND / OR SPECIFIC DRAWINGS / DOCUMENTS AND ANY DISCREPANCIES OR VARIATIONS ARE TO BE REPORTED TO THE ARCHITECT BEFORE THE AFFECTED WORK COMMENCES.

THIS DRAWING IS PROTECTED BY COPYRIGHT, AND MUST NOT BE COPIED OR REPRODUCED WITHOUT THE WRITTEN CONSENT OF HOD ARCHITECTS LTD. NORTH POINTS SHOWN ARE INDICATIVE. ©



1 1:50
DEMOLITION FRONT ELEVATION




2 1:50
DEMOLITION REAR ELEVATION

0 1 2 5 10
SCALE IN METRES @ 1:50

PLANNING

- DEMOLITION KEY**
- DEMOLITION CUT THROUGH
 - MASONRY AND STRUCTURE TO BE DEMOLISHED
 - FIXTURES AND FITTINGS TO BE REMOVED
 - FINISHES TO BE REMOVED

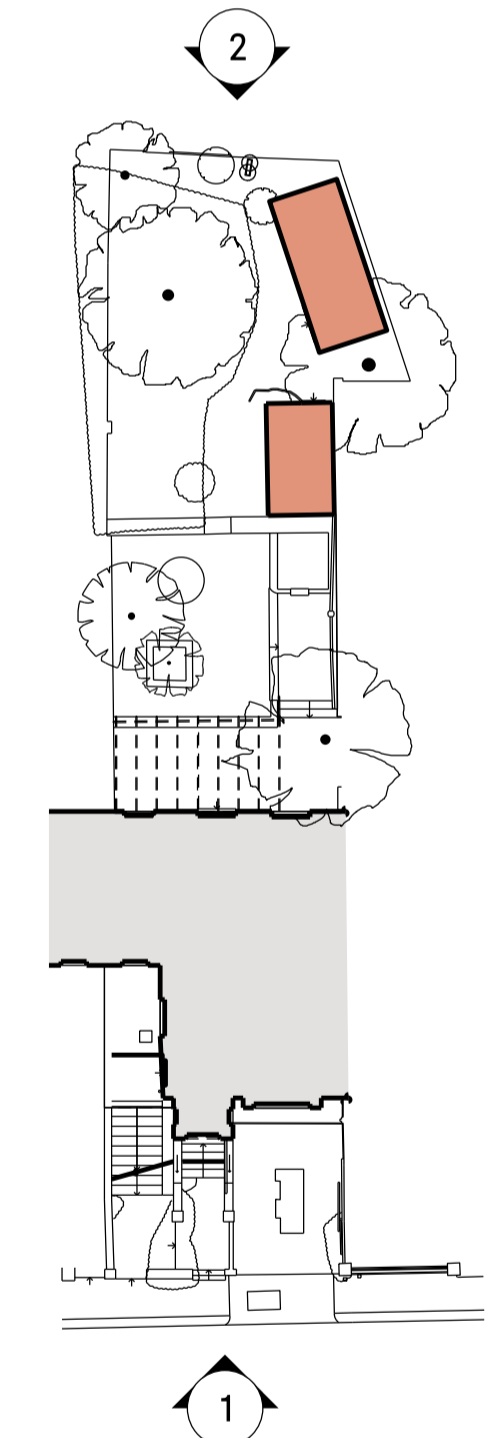

P2	PLANNING	OH
P1	16.03.23 PRE APPLICATION	OH
REV	DATE	NOTES
		INIT.

PROJECT
18 WELL WALK
NW3 1LD

DRAWING TITLE
DEMOLITION ELEVATIONS

STATUS			
PLANNING			
SCALE @ A1	CREATED	DRAWN	CHECKED
1:50	16.03.2023	OH	GP
DRAWING NO.	REVISION		
0086-A-P-0612	P1		

0207 937 0007
INFO@HODARCHITECTS.CO.UK
13 PRINCE OF WALES TERRACE
KENSINGTON
LONDON W8 5PG

House of Design
Architects