
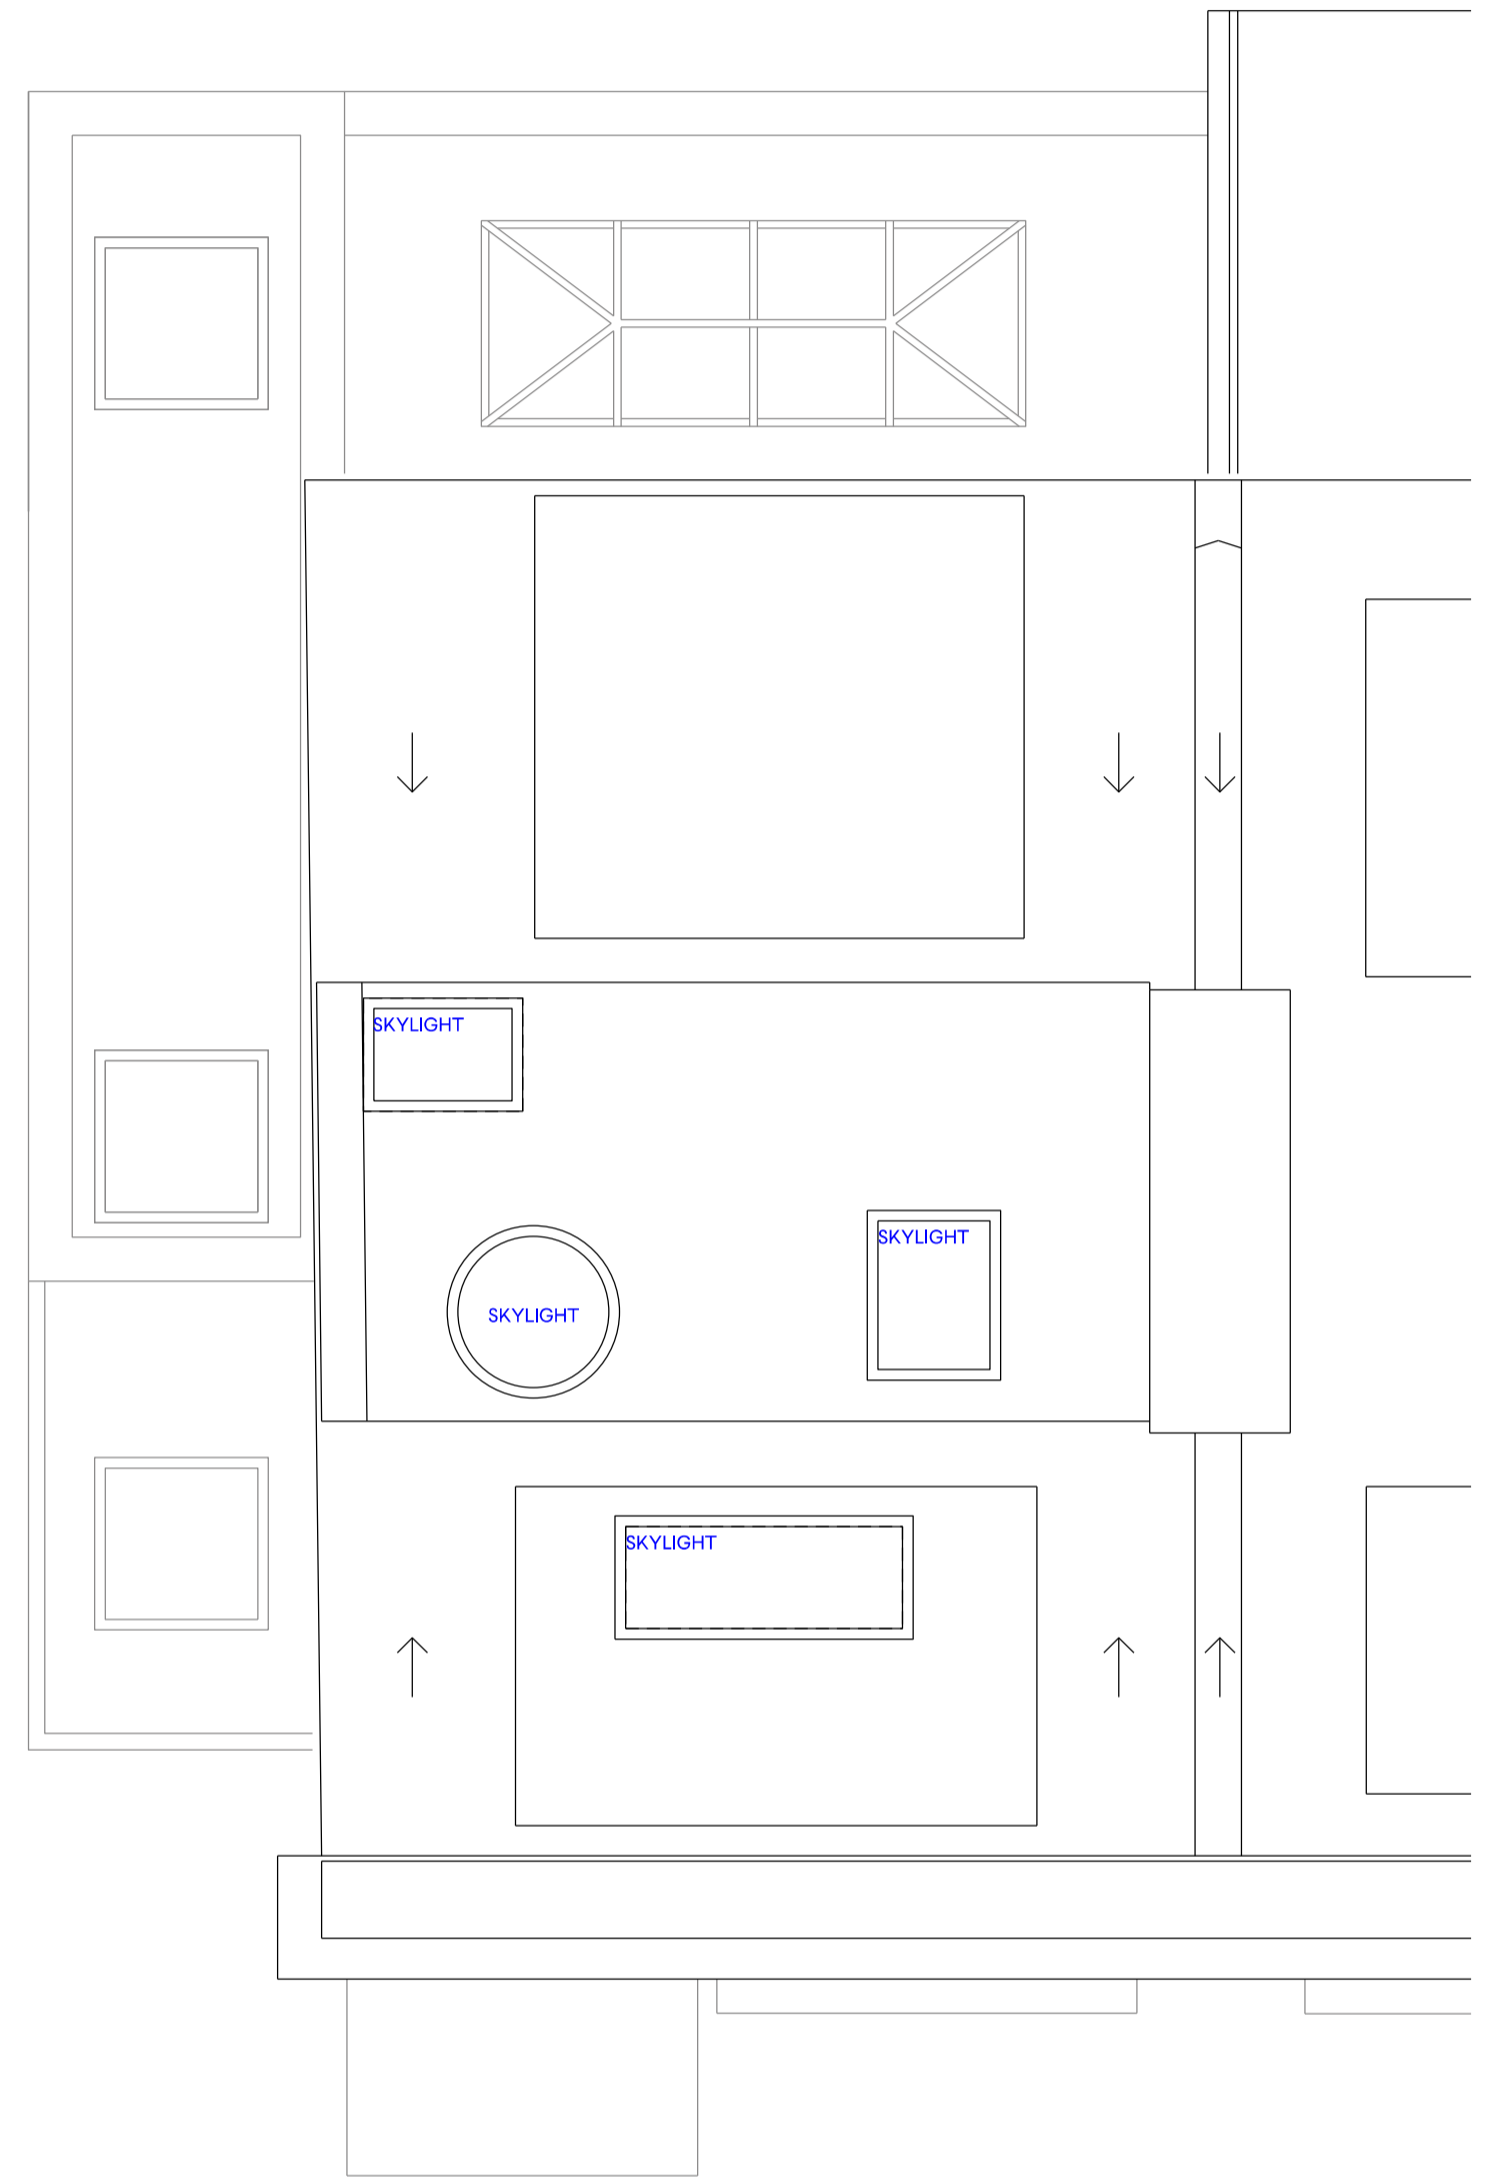
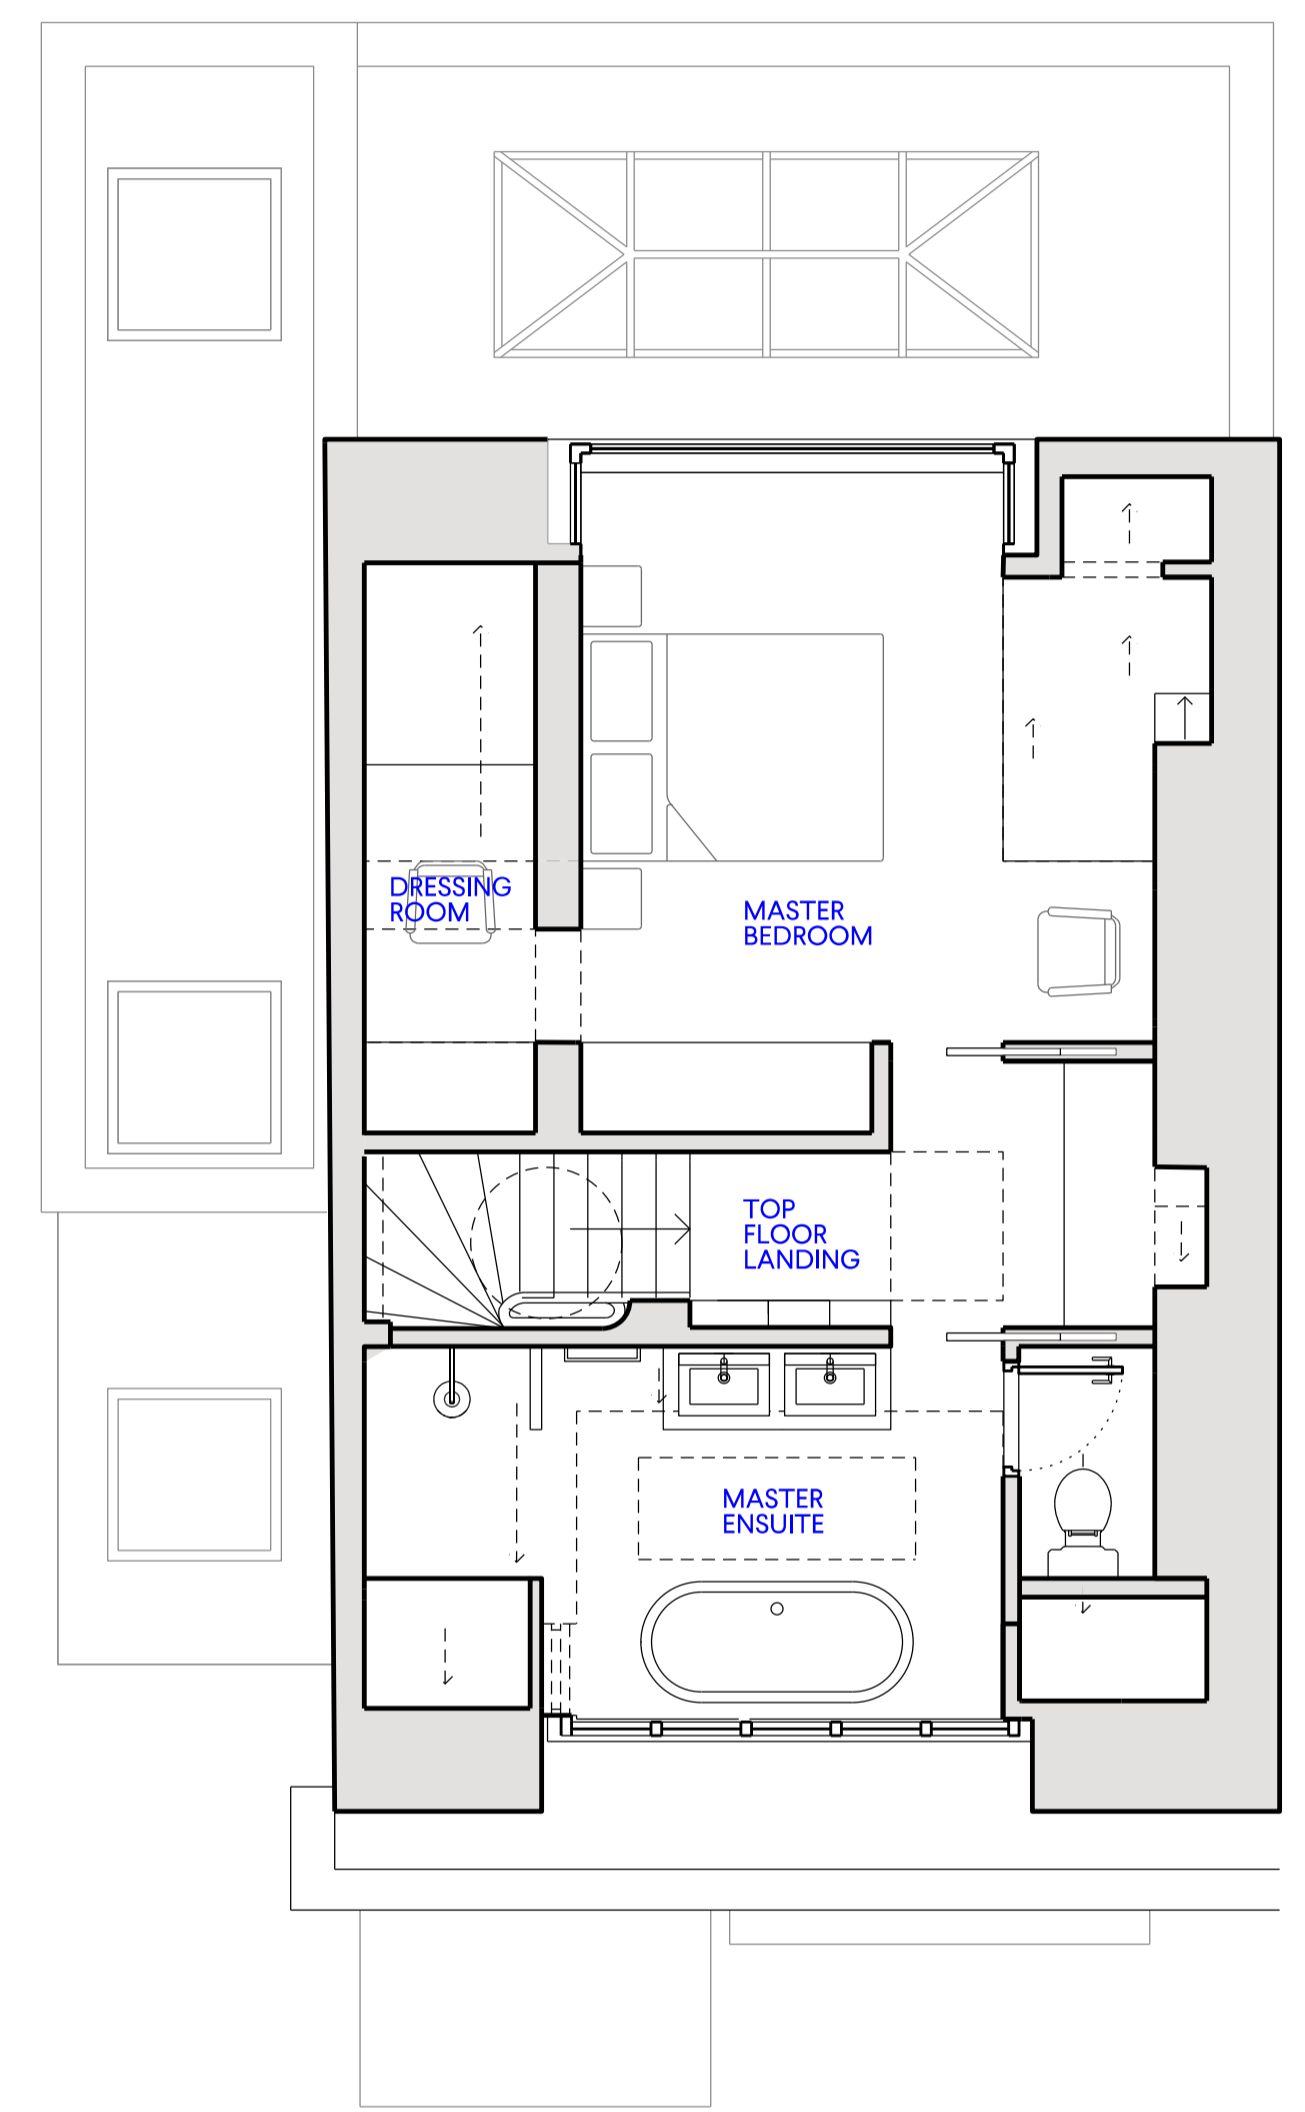
 


DO NOT SCALE OFF THIS DRAWING. DIMENSIONS, AREA AND LEVELS ARE ONLY APPROXIMATE AND SUBJECT TO SITE SURVEY. ALL DIMENSIONS TO BE CHECKED ON SITE. ANY DISCREPANCIES OR VARIATIONS TO BE REPORTED TO THE ARCHITECT BEFORE WORK COMMENCES.

THIS DRAWING TO BE READ IN CONJUNCTION WITH THE SPECIFICATION, WHERE PROVIDED, AND ALL RELEVANT CONSULTANTS DRAWINGS AND/OR SPECULATED DRAWINGS. ANY DISCREPANCIES OR VARIATIONS ARE TO BE REPORTED TO THE ARCHITECT BEFORE THE AFFECTED WORK COMMENCES.


THIS DRAWING IS PROTECTED BY COPYRIGHT, AND MUST NOT BE COPIED OR REPRODUCED WITHOUT THE WRITTEN CONSENT OF HOD ARCHITECTS LTD. NORTH POINTS SHOWN ARE INDICATIVE. ©

 

PLANNING

1 1:50 PROPOSED SECOND FLOOR

2 1:50 PROPOSED ROOF PLAN

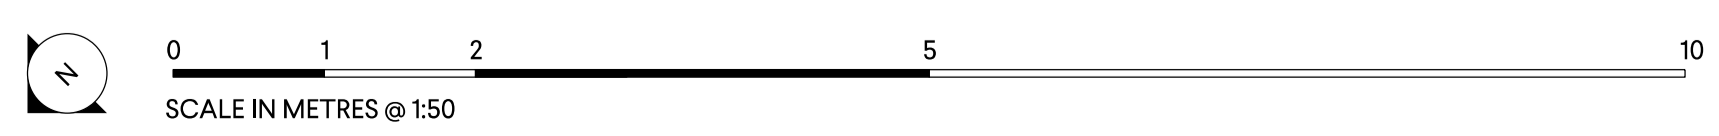

P2	PLANNING	OH
P1	PRE APPLICATION	OH
REV	DATE	NOTES
		INIT.

PROJECT
18 WELL WALK
NW3 1LD

DRAWING TITLE
PROPOSED PLANS

STATUS PLANNING			
SCALE @ A1 1:50	CREATED 16.03.2023	DRAWN OH	CHECKED GP
DRAWING NO. 0086-A-P-1012	REVISION P2		

0207 937 0007
INFO@HODARCHITECTS.CO.UK
13 PRINCE OF WALES TERRACE
KENSINGTON
LONDON W8 5PG

House of Design
Architects