
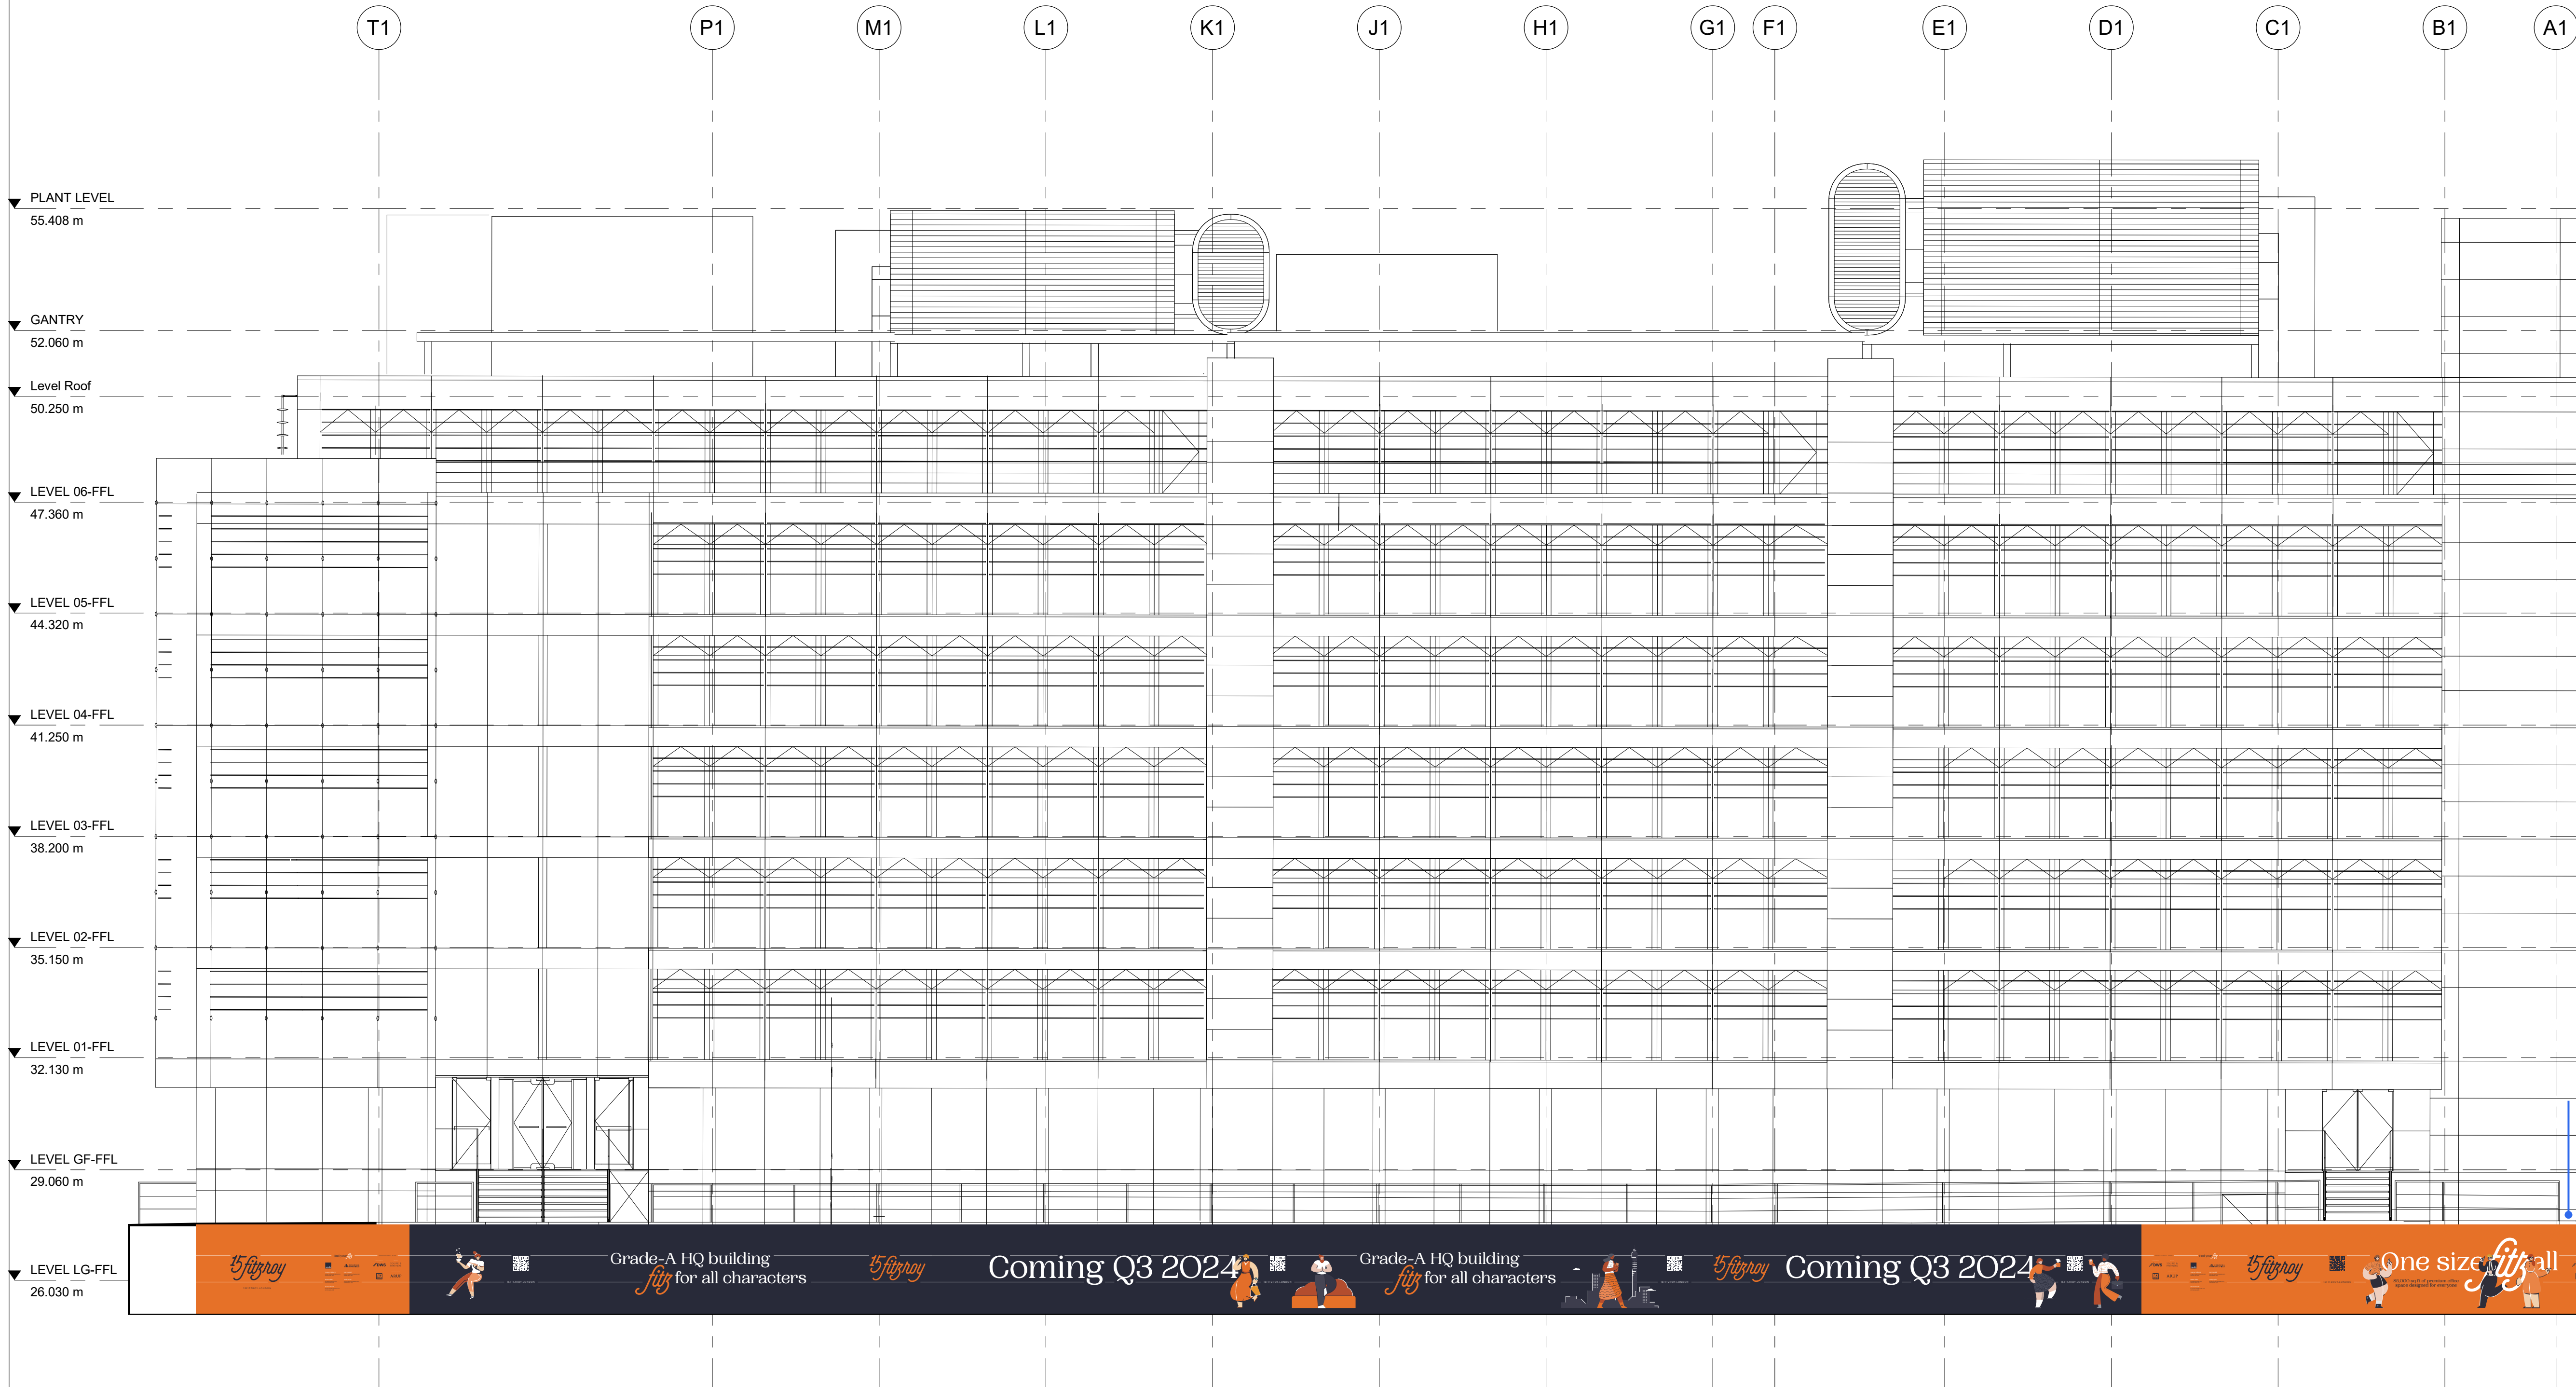


Elevations
Elevations are as existing and
subject to planning permission
ref. 2022/2087/P

Do not scale from this drawing. All dimensions to be
checked on site. All omissions and discrepancies to be
reported to the Architect immediately

This work is copyright and shall not be reproduced or used
for any other purpose without the written permission of
Squire and Partners.

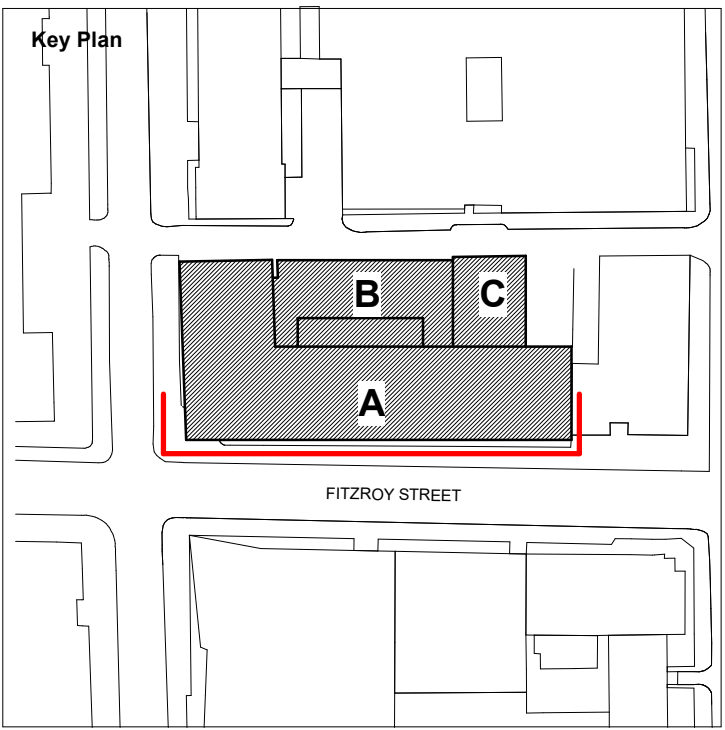

Planning Issue	13/05/22	AM	P01
Description	Date	Dm/Chk	Rev

SQUIRE & PARTNERS
Squire and Partners LLP
The Department Store
248 Ferndale Road, London SW9 8FR
T: 020 7278 5555
info@squireandpartners.com
www.squireandpartners.com

SECTION F
64,970mm
x 2,440mm

SECTION G
3,020mm
x 2,440mm
STREET



Title		
EXISTING - EAST ELEVATION		
Status		
ISSUED FOR PLANNING		
Date	Scale @ ISO A1	Job Number
11/05/22	1:100	21063
Drawing Number	Revision	
21063-SQP-ZZ-ZZ-DR-A-PL203	P01	