




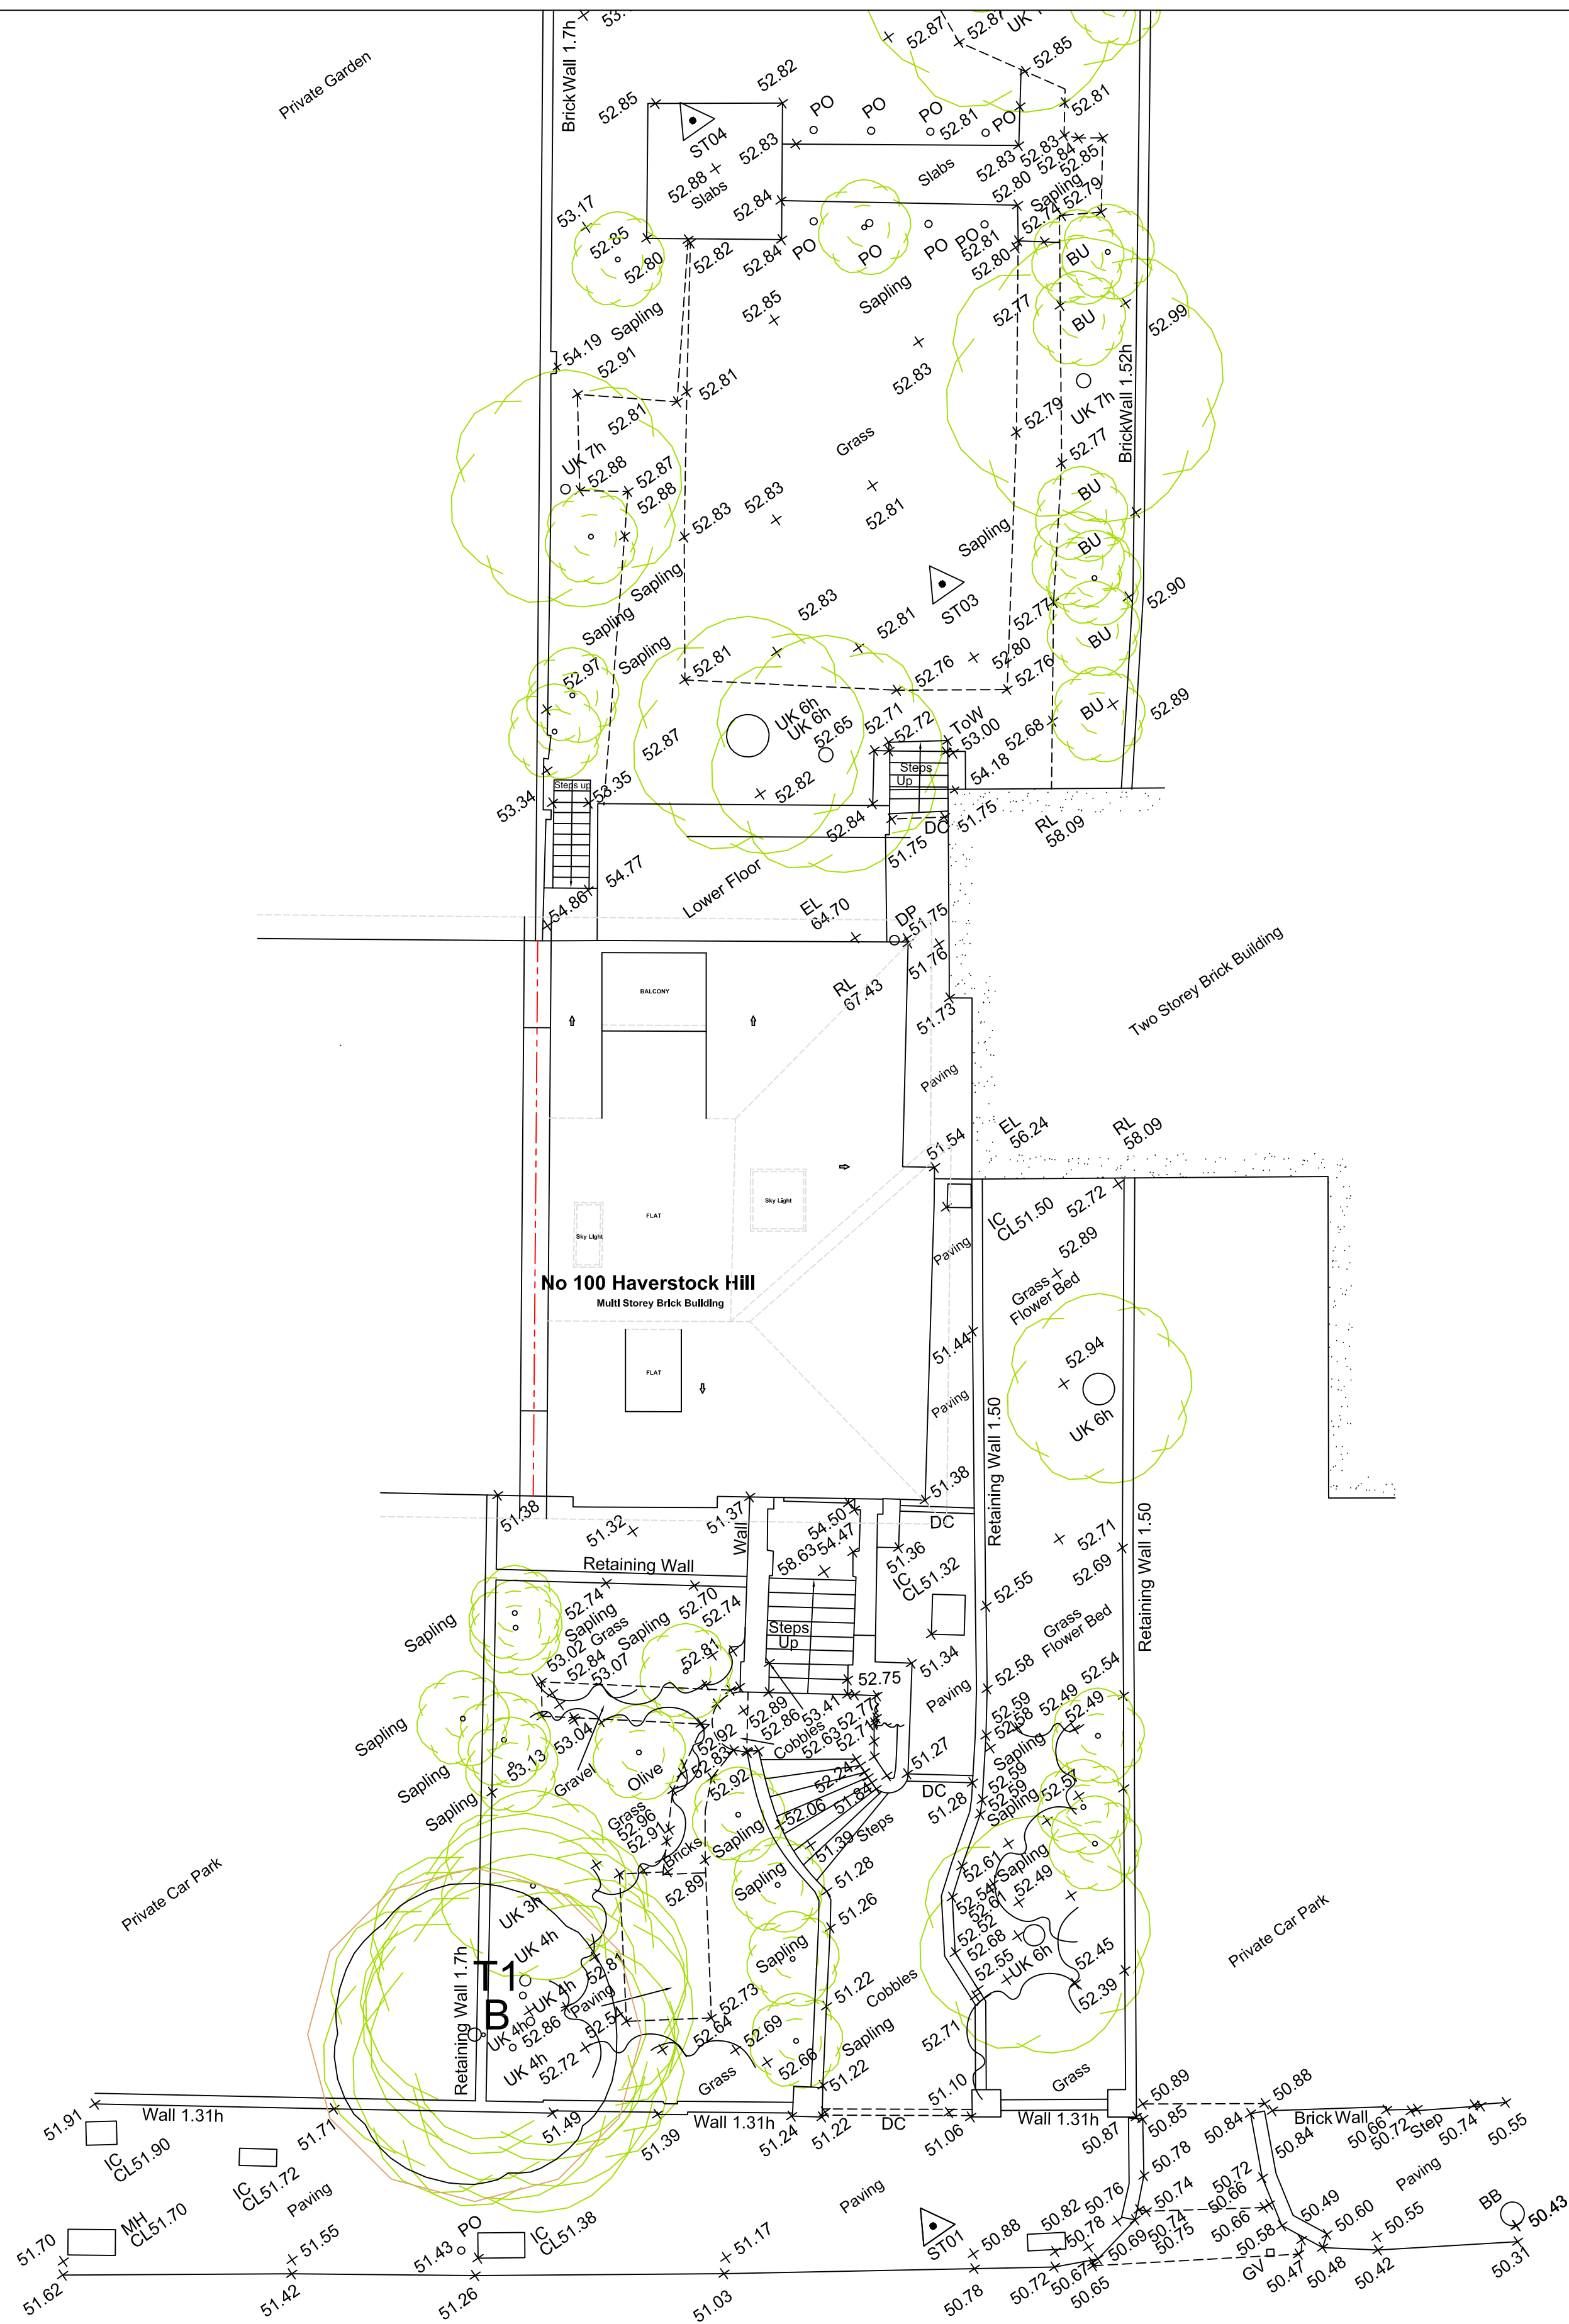

EXISTING SITE PLAN 1:100

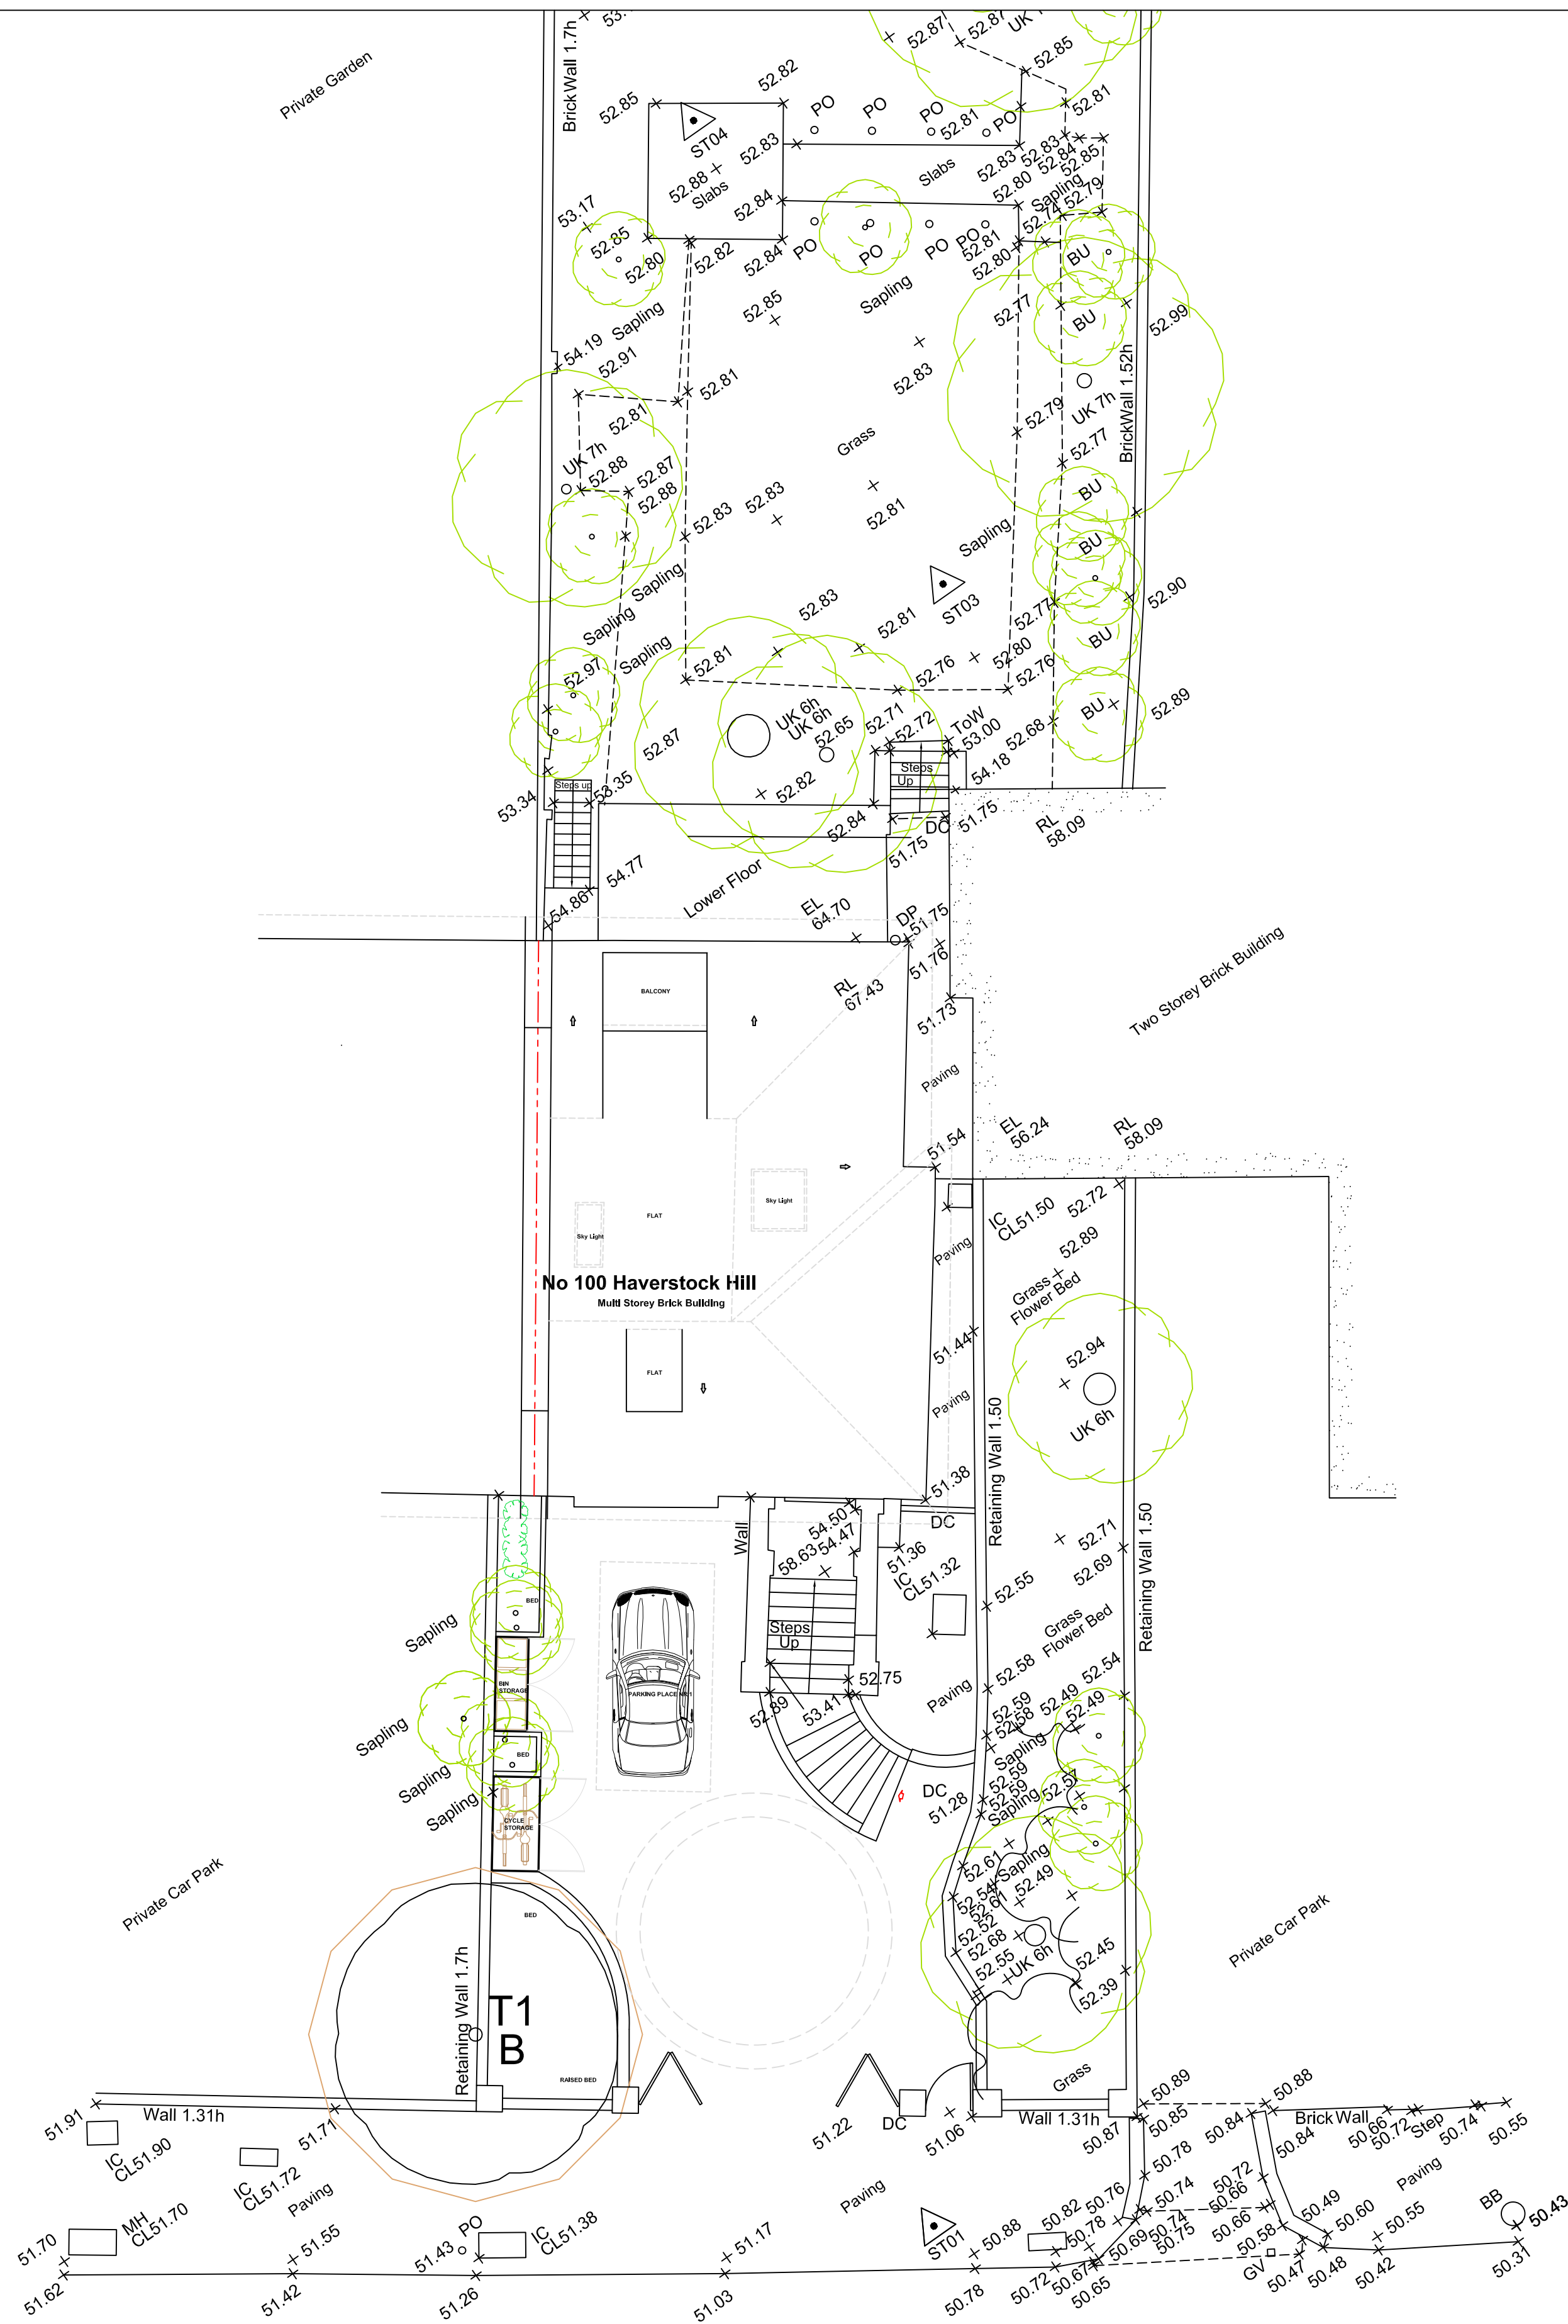

PROPOSED SITE PLAN 1:100

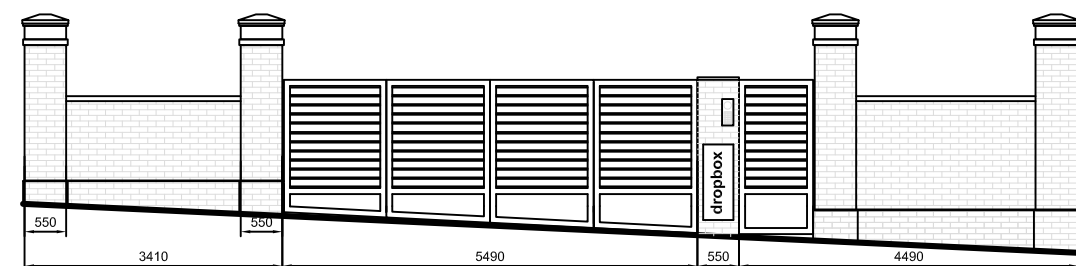

STREET VIEW 1:100

Revision	Description	Date



TOWN AND COUNTRY
PLANNING LTD
(020) 8441 4947

13 Evelyn Road, Cockfosters, Hertfordshire EN4 9JT
e-mail: martin@tcpd.net

Project

100 Haverstock Hill
LONDON
NW3 2BD

Client

Progressive Design

Existing and Proposed Plans

Drawing No. 2023-1608

Scale 1:100 Drawn By: M.P.M

Sheet Size A1 Date 03 Aug 2023

IMPORTANT NOTICE
© Copyright. Drawing to be used in conjunction with specification and structural engineers notes. All dimensions to be checked on site prior to commencement of work, differences between drawings, and between drawings and specification or structural engineers details to be referred immediately to Town and Country Planning Ltd. Work should only be undertaken from local authority approved drawings. Commencement of any work on site prior to gaining the necessary planning and/or building control approvals is entirely at the client's own risk. We strongly recommend you agree the boundary lines of the property before any work commences on site it is the responsibility of the builder and the property owner to be in agreement with the definition of these lines.