


# PLANNING

## Notes


Dimensions are to be verified on site prior to construction.




1 Existing North Elevation (Street)

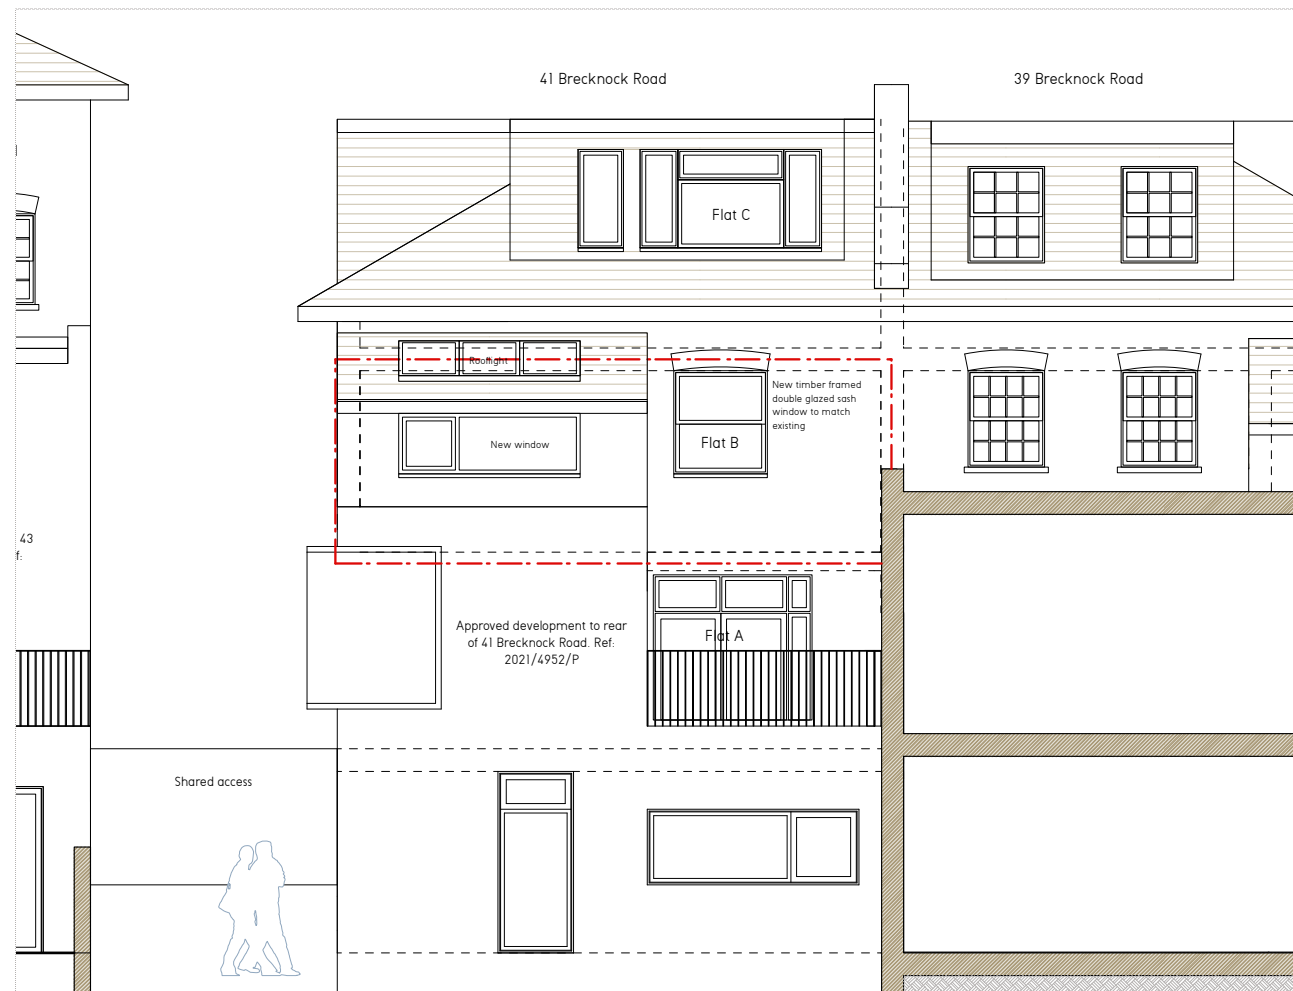


2 Existing South Elevation (Rear)

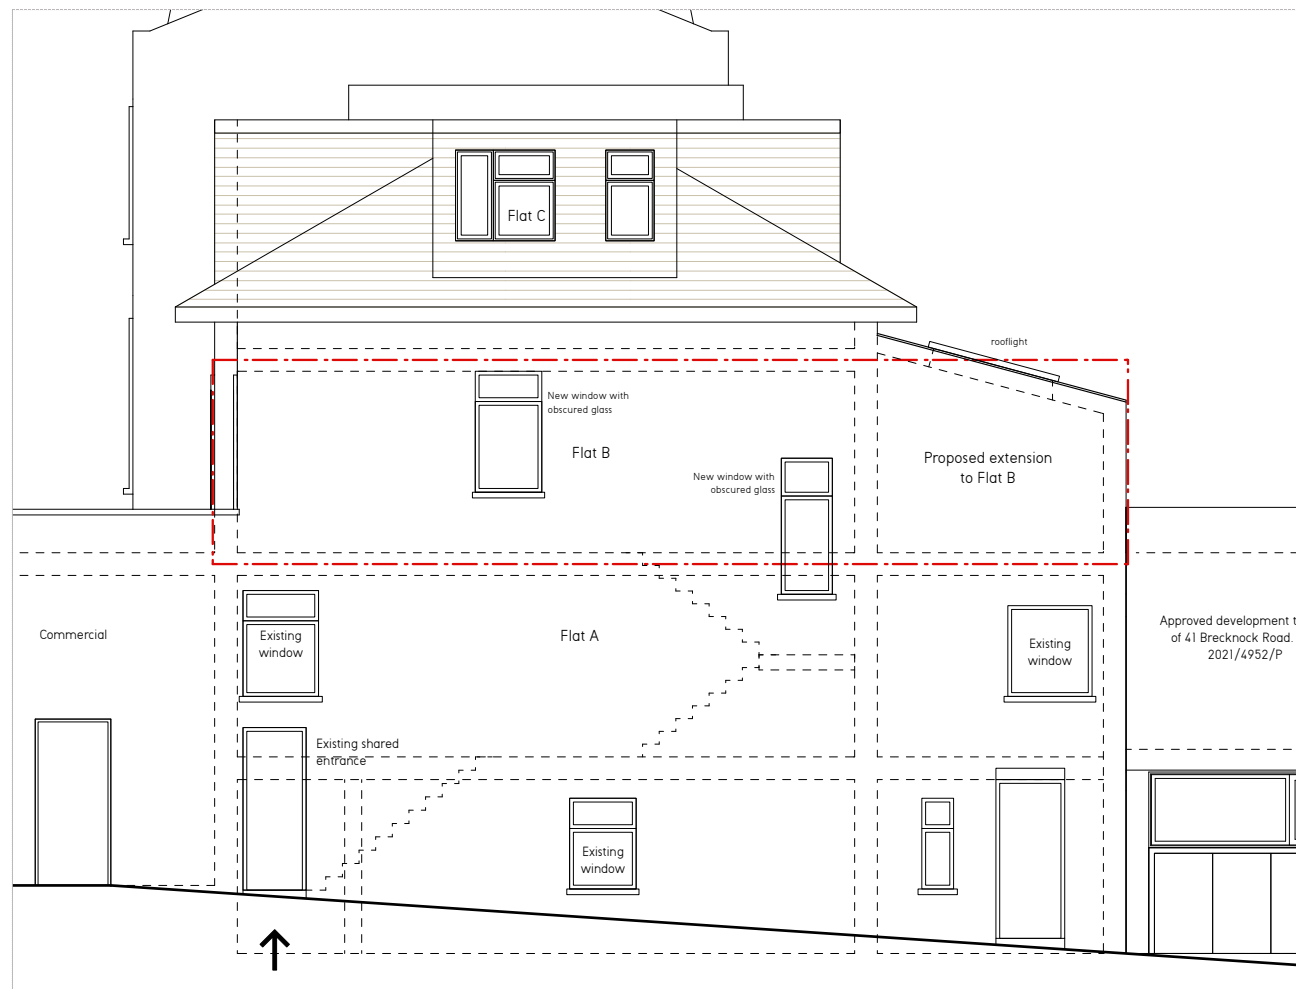

3 Existing West Elevation

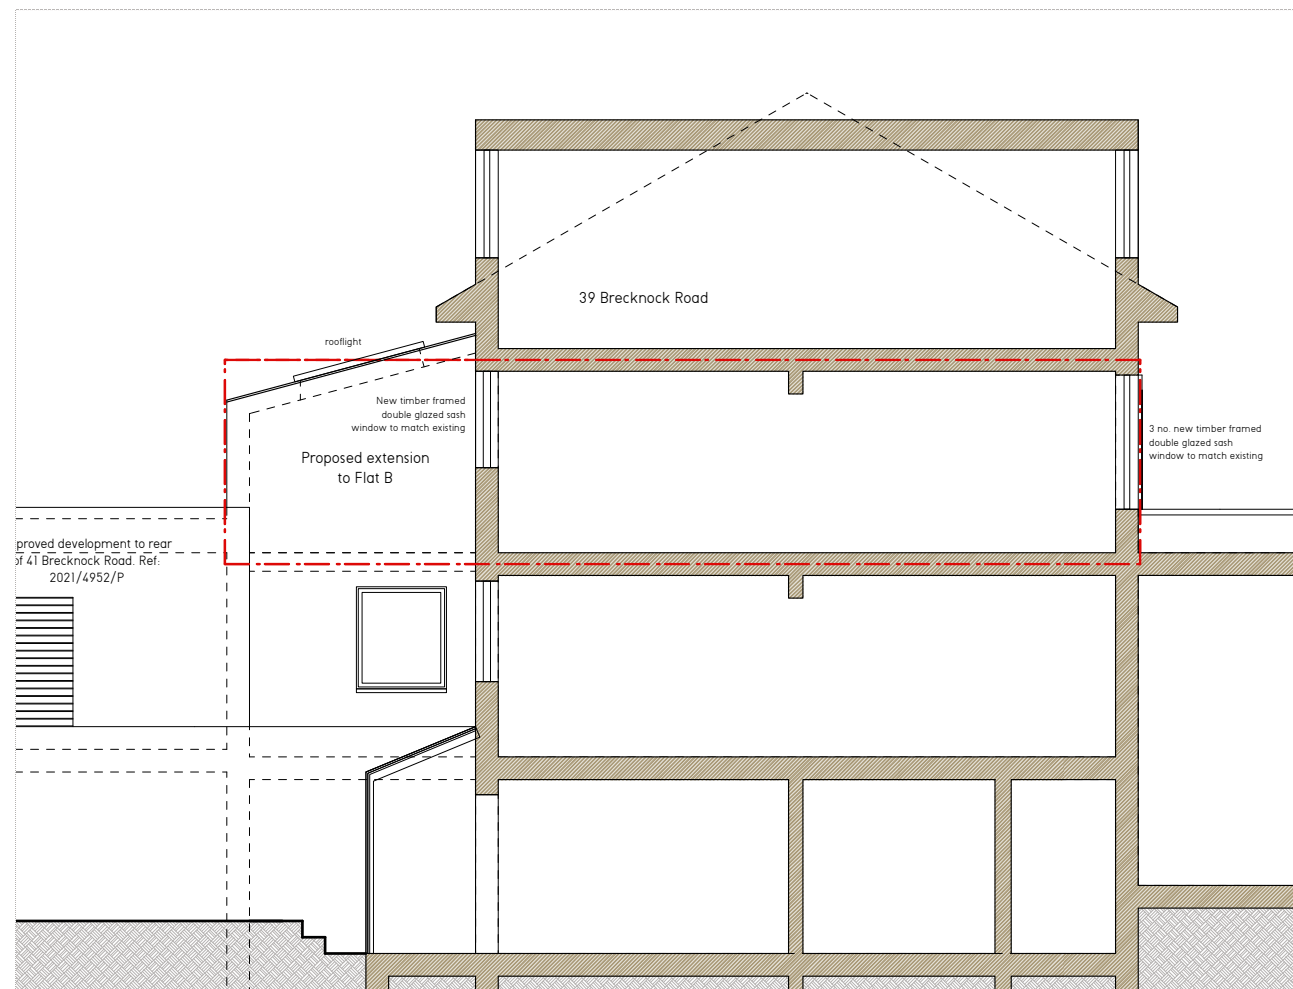

4 Existing East Elevation

 

## Revisions

YY.MM.DD - Description

Craig More | Architect

MORE design Ltd 020 7281 7985  
2 Lambton Mews mail@moredesign.co  
London N19 3DR www.moredesign.co

Flat B, 41 Brecknock Road N7 0BT

## Proposed Elevations

Scale 1:100  
Date 23.04  
Drawing Number 120