

NOTE  
Do not scale from this drawing. All dimensions and levels must be checked and verified on site by contractor, specialist, manufacturer prior to commencement of work and discrepancies must be reported to Architecture and Design Practice Ltd in writing before proceeding.

The design materials, specification are copyright protected and must not be copied or transmitted without our prior written permission. Copyright infringements shall be legally enforced and pursued.

Client is responsible for all aspects relating to the Party Wall etc. Act 1996.

Contractor is responsible for all aspects relating to CDM Regulations.

Works should not commence before a 'Building Control' approval is received. Client bears full responsibility for alterations due to commencement of works prior to approval. This drawing is intended to illustrate the proposal only and cannot be used for construction purposes without further information.


Proposals are subject to all Local Authority approvals




PROPOSED FRONT ELEVATION




PROPOSED REAR ELEVATION

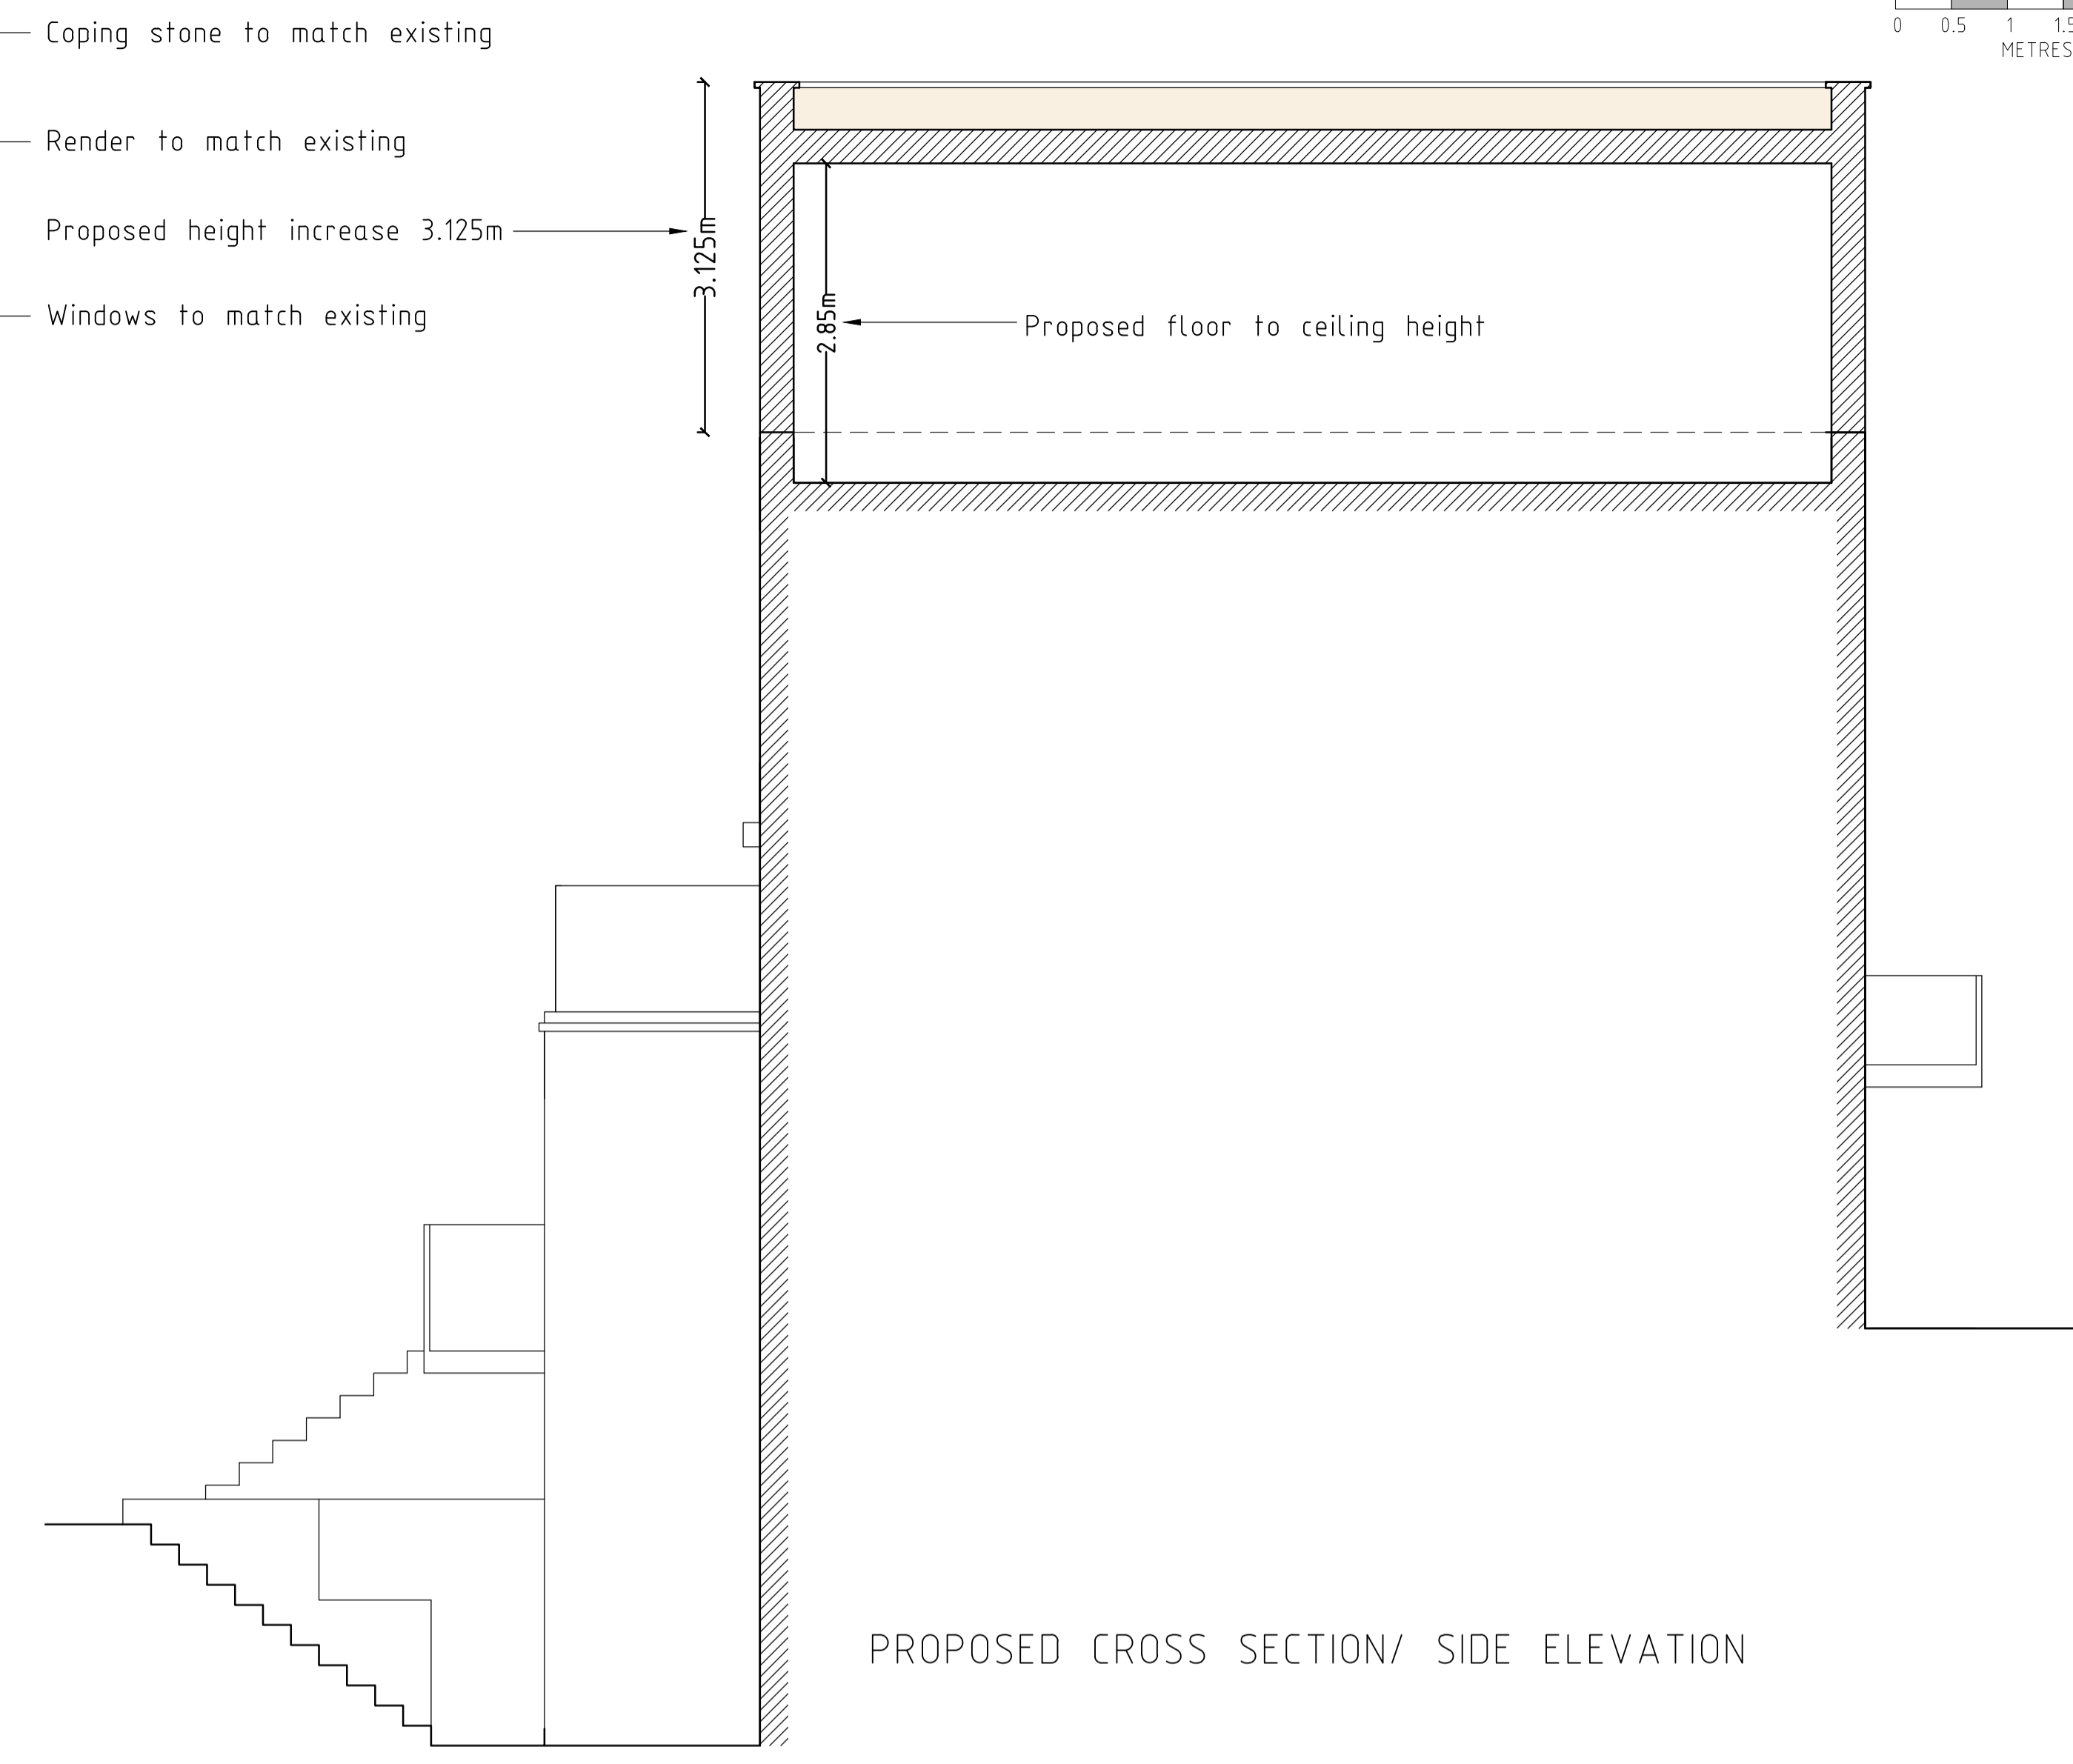


PROPOSED CROSS SECTION/ SIDE ELEVATION

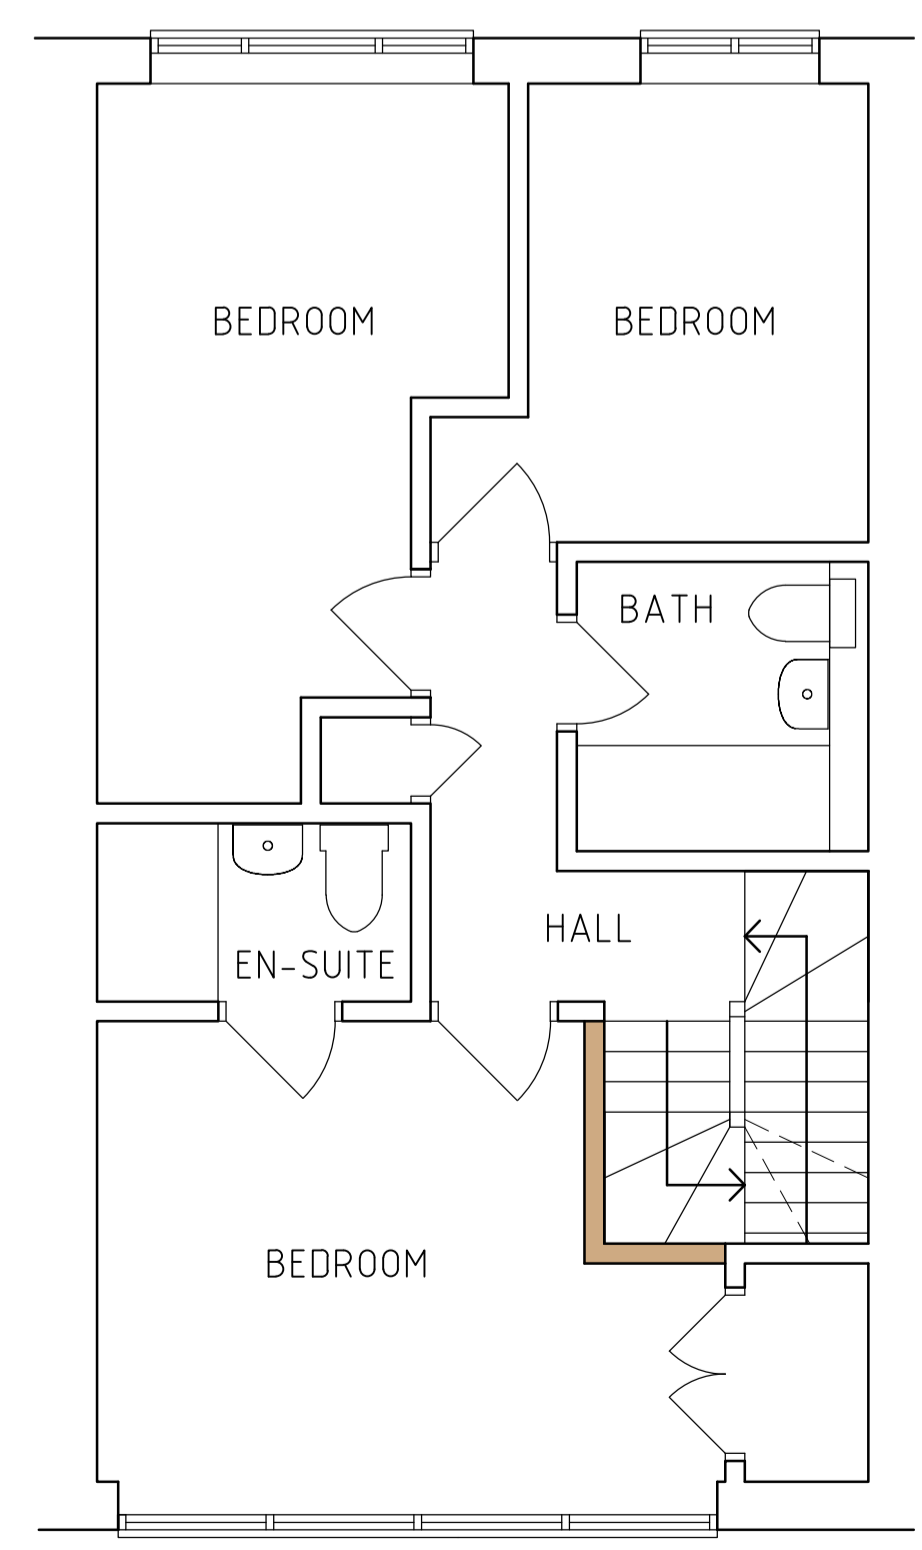

PROPOSED SECOND FLOOR PLAN

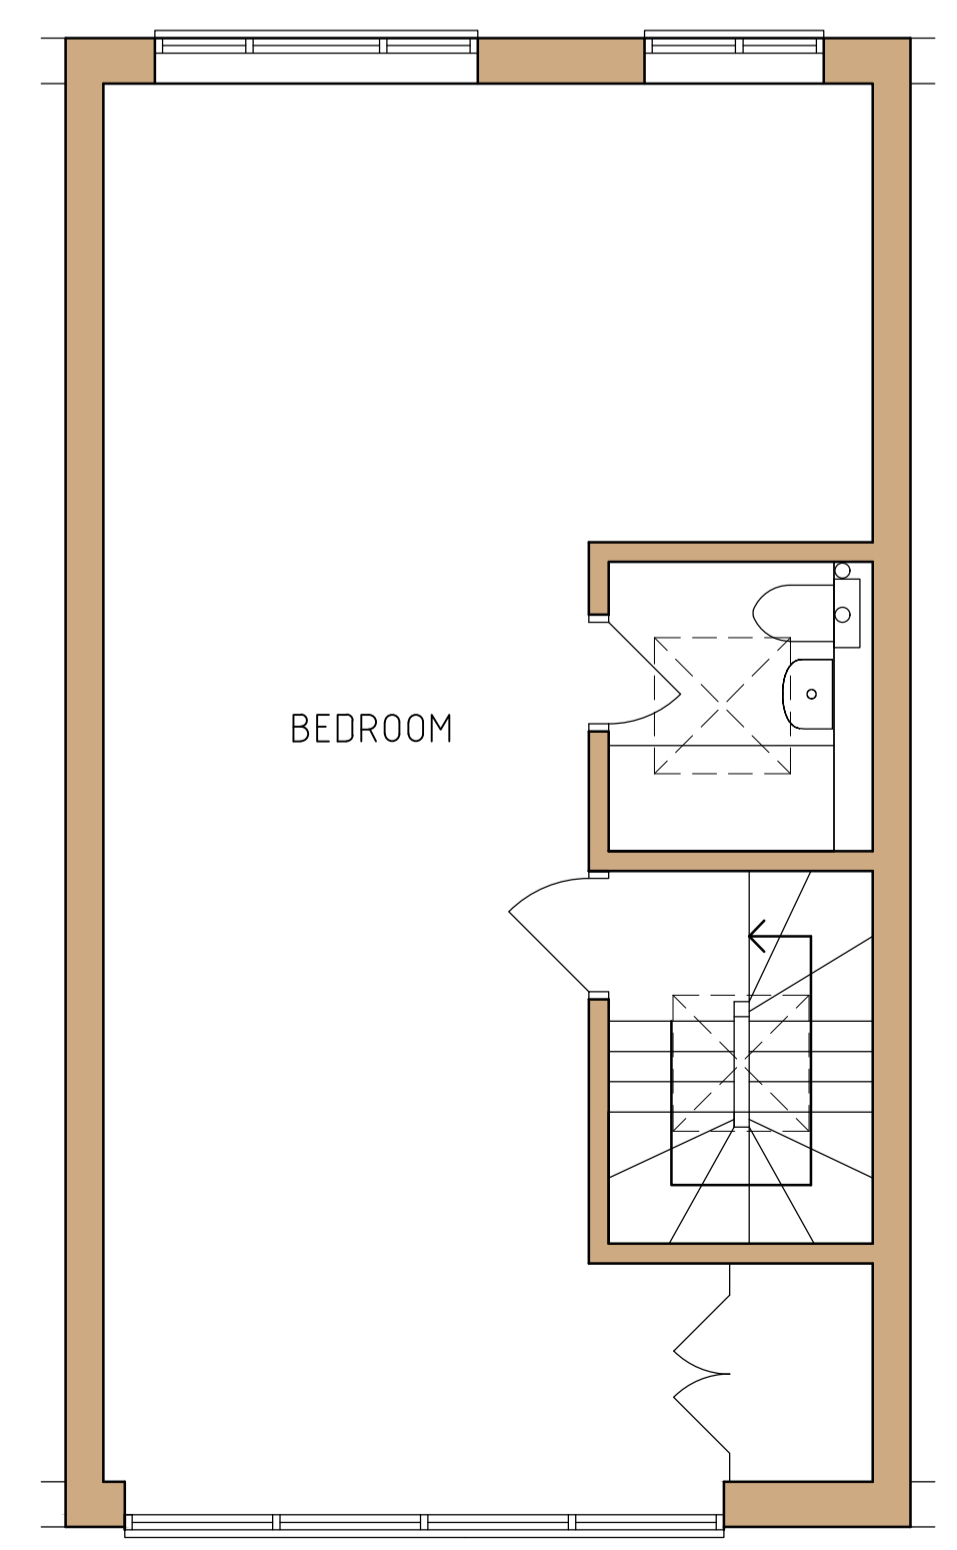

PROPOSED THIRD FLOOR PLAN

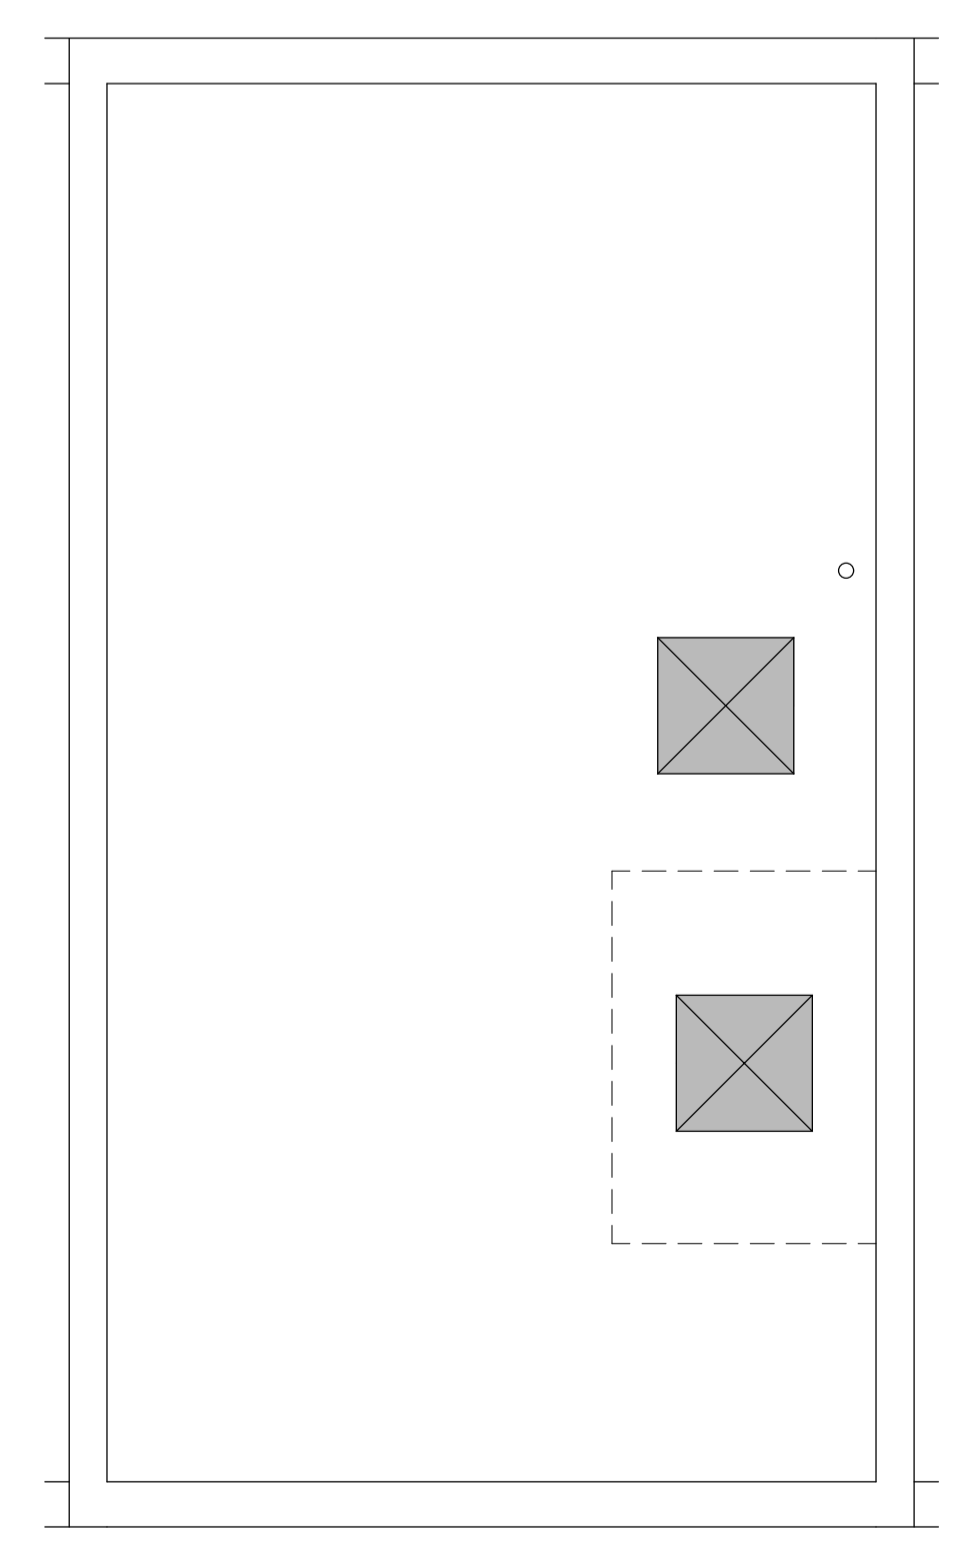

PROPOSED ROOF PLAN

G	PLANNING OFFICER	AUG '23
F	HEIGHT INCREASE 3.125m	JUN '23
E	DIMENSIONS ADDED	JUN '23
D	CLIENT CHANGES	JUN '23
C	CLIENT CHANGES	JUN '23
B	FOR COMMENT	JUN '23
A	FIRST ISSUE	MAY '23
REF	REVISION	DATE

Architecture & Design  
**PRACTICE**  
TROON COTTAGES  
STAINES ROAD  
FELTHAM  
TW14 9HF  
T 020 8061 9976  
E info@ad-p.co.uk

PROJECT  
56A KING HENRY'S  
ROAD, PRIMROSE HILL  
LONDON, NW3 3RP

DRAWING TITLE  
PROPOSED PLANS AND  
ELEVATIONS

SCALE DATE  
1:50@A1 MAY '23

DRAWING No  
56aKHR-301-02G